



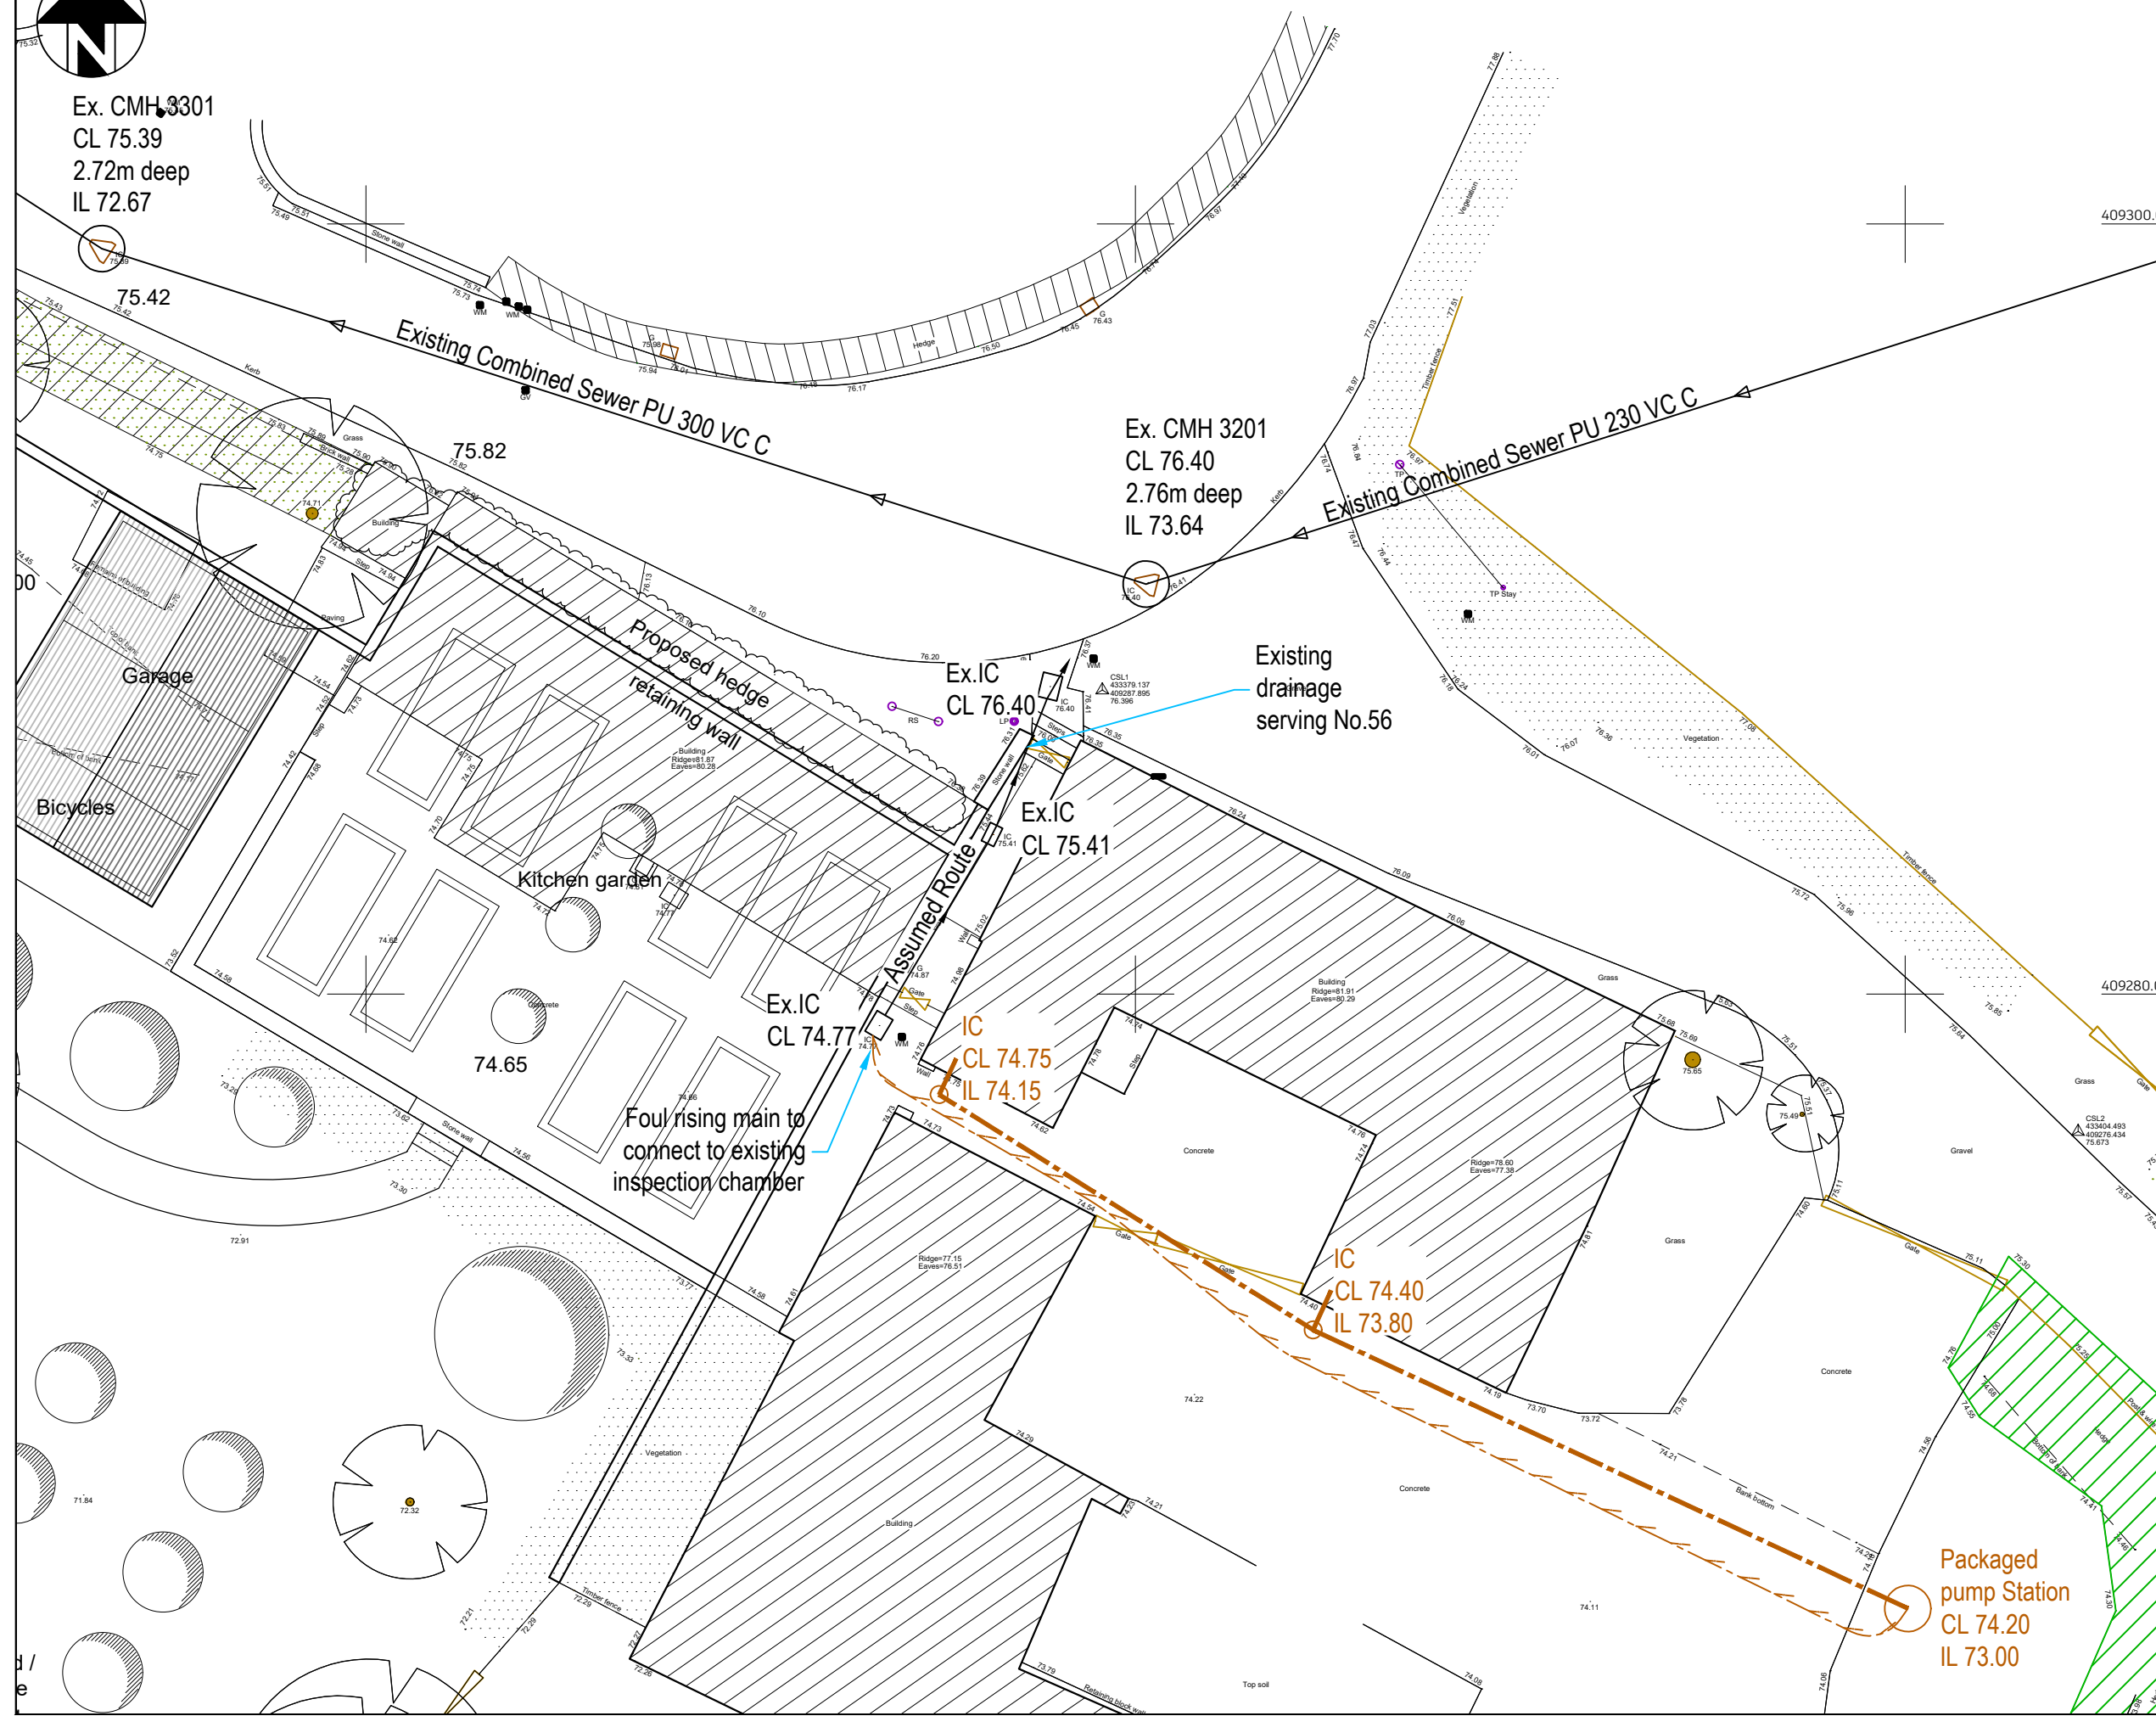

Ex. CMH 3301
CL 75.39
2.72m deep
IL 72.67



NOTES

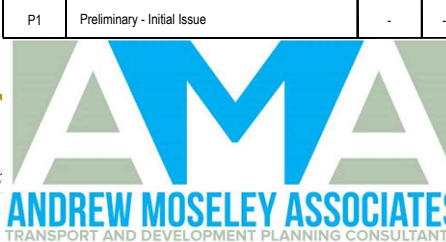

Project: HILL END FARM, HILL END ROAD		
Client: MR PAUL NEEDHAM		
Drawing: FOUL DRAINAGE		
Drawn By: AY	Date: 15.12.2022	
Checked: GS	Scale: NTS	A3
Drawing No. AMA-21889-DR-002		Rev. -