




Revision	Date	By	Chk.
A	27/11/25	MW	

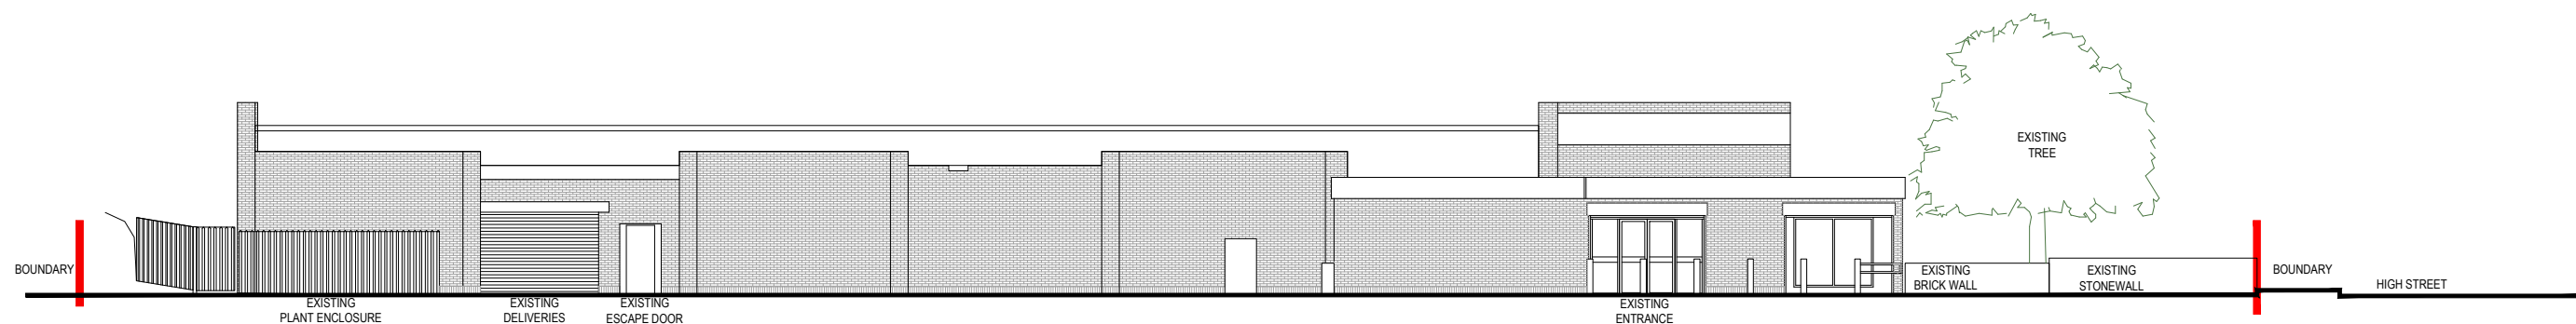

EXISTING WEST SIDE ELEVATION

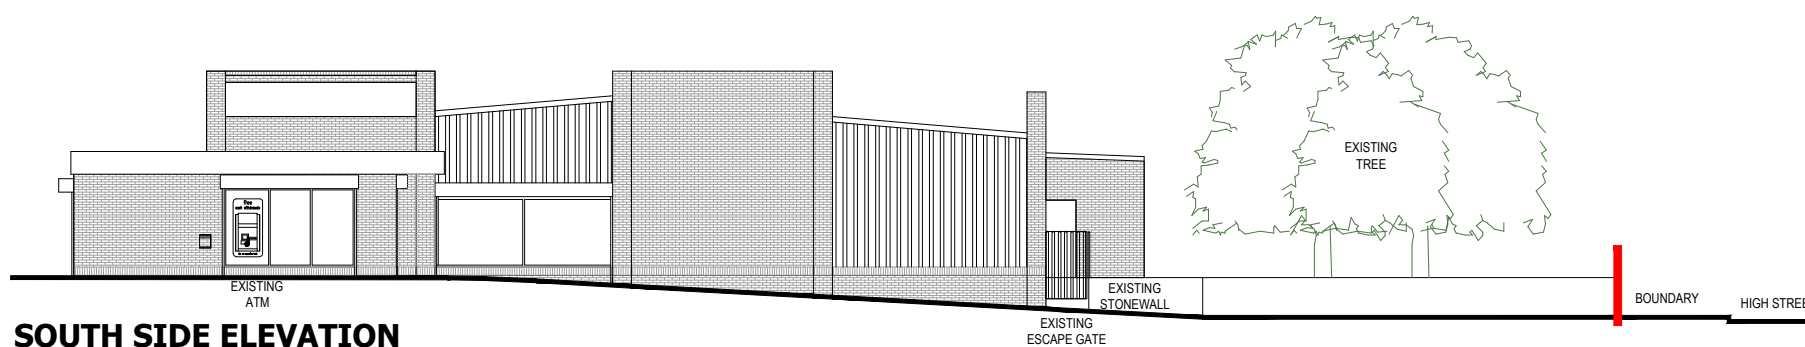

EXISTING SOUTH SIDE ELEVATION

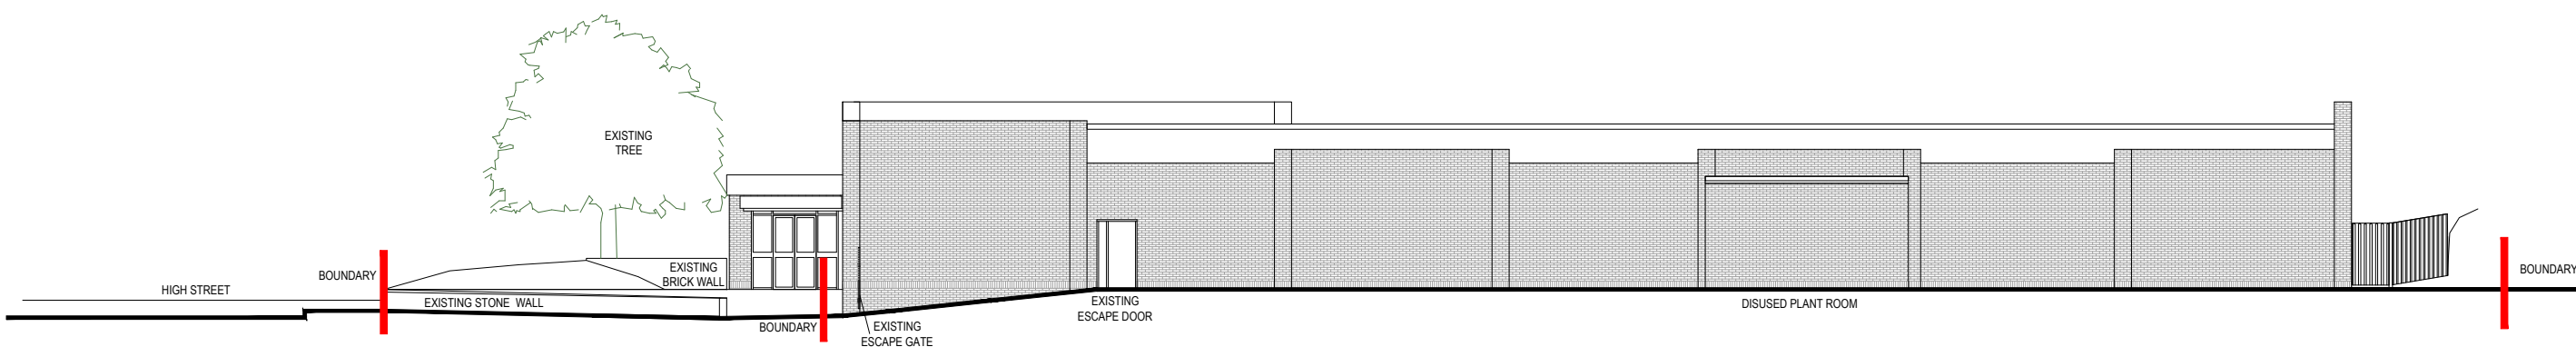
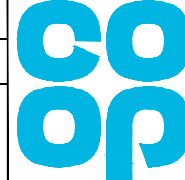


EXISTING EAST SIDE ELEVATION

EXISTING ELEVATIONS - SCALE 1:200 @ A3



Do Not Scale Dimensions from Drawings. All dimensions to be verified on site, and any discrepancy to be notified to the Architect.

 AMCA ARCHITECTS Castlecroft Business Centre Tom Johnston Road Dundee DD4 8XD T: 01382 774111 F: 01382 739382 mail@amcaarchitect.co.uk		
Drawn by MW	Date NOV2025	
Checked by -	Scale 1:200@A3	
Job High Street Royston South Yorkshire S71 4RF		
Drawing EXISTING ELEVATIONS		
Co-operative Proj No. 0000	AMCA Job No. 4170	Drawing No. PL_004
		Rev. A
<small>CAD Ref: 4170_Royston_PL.dwg</small>		