




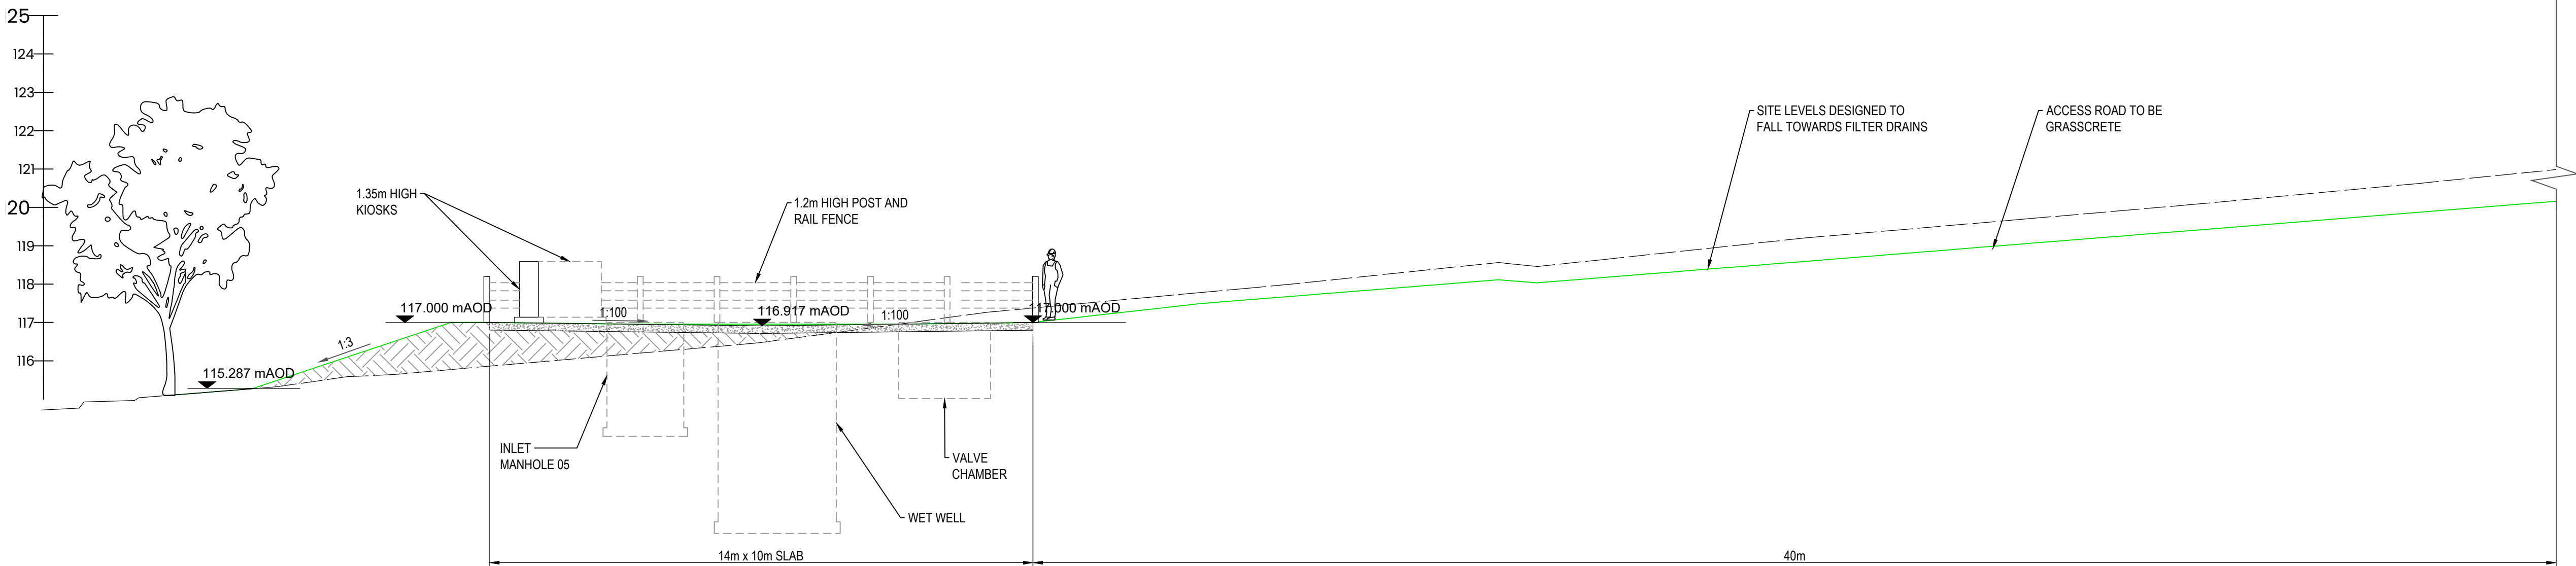


ELEVATION C
SCALE 1:100

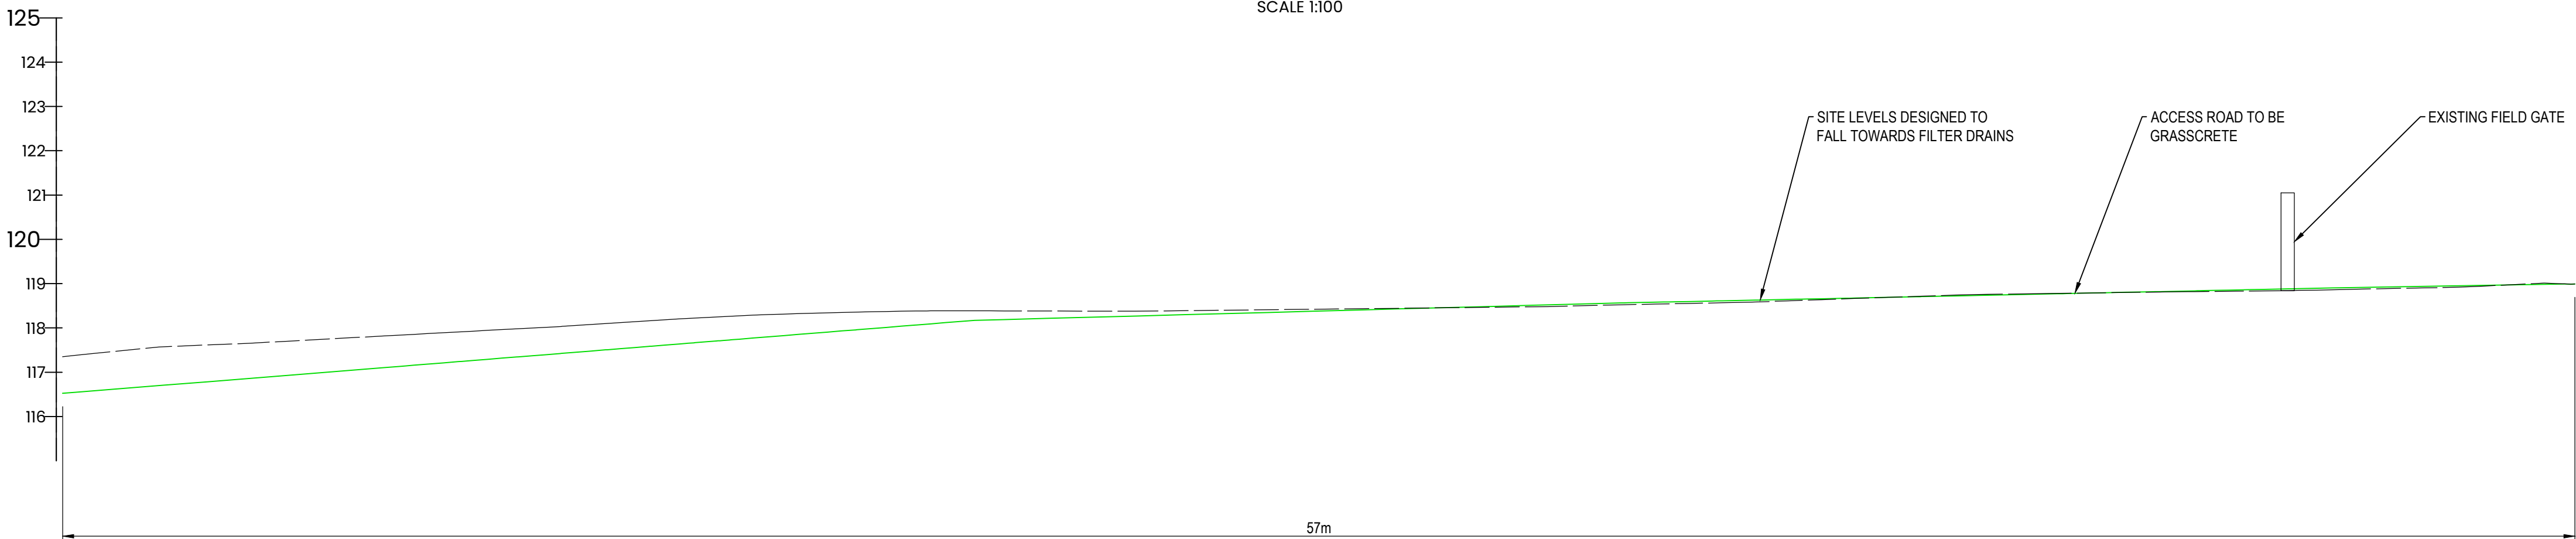

ELEVATION C (CONT)
SCALE 1:100

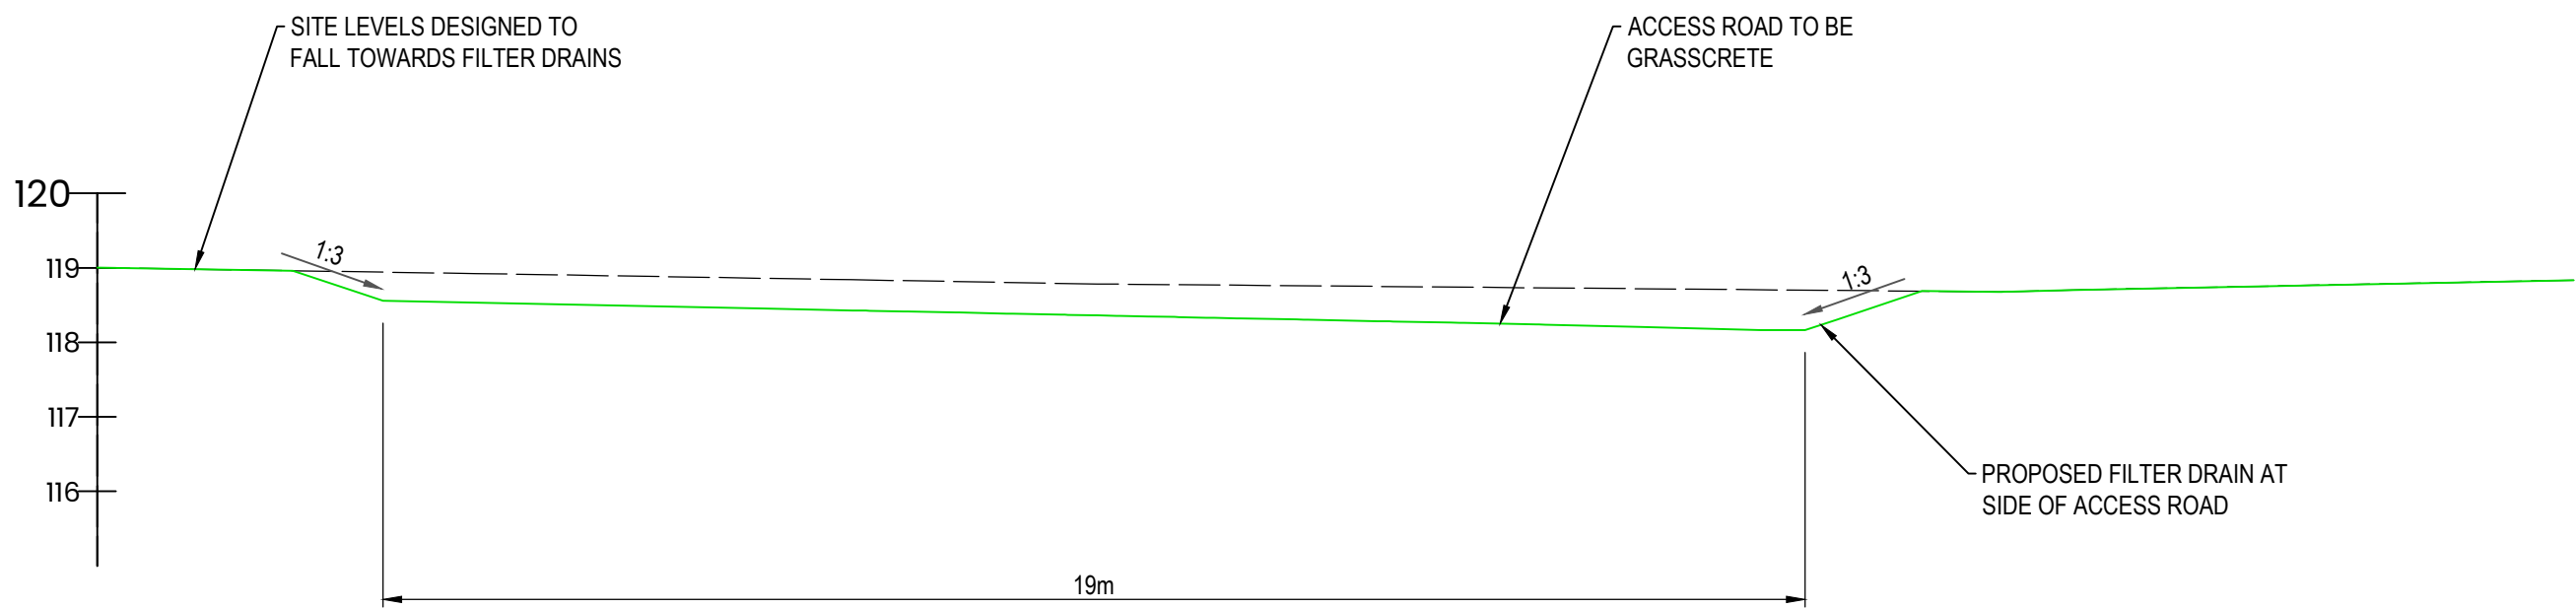

ELEVATION D
SCALE 1:100

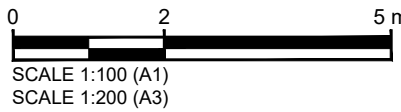

- DISCLAIMERS & NOTES:
1. ALL DIMENSIONS ARE IN MILLIMETERS (mm) AND ALL LEVELS ARE IN METERS ABOVE ORDINANCE DATUM (mAOD) UNLESS OTHERWISE STATED.
 2. DO NOT SCALE FROM DRAWING.
 3. MAPPING IS BASED ON ORDINANCE SURVEY (OS) MAP AND IS PRODUCED ON BEHALF OF YORKSHIRE WATER.

REFERENCE DRAWINGS:

YW.205642-GAL-WTN-NCS-DR-Z-0100 - PLANNING DRAWING -LOCATION PLAN
YW.205642-GAL-WTN-NCS-DR-Z-0101 - PLANNING DRAWING -BLOCK PLAN
YW.205642-GAL-WTN-NCS-DR-Z-0103 - PLANNING DRAWING - SECTIONS

LEGEND:

EXISTING GROUND LEVEL - - - - -

PROPOSED GROUND LEVEL _____

S3.P01	FOR REVIEW AND COMMENT	AD	CH	KR	05/09/25
Status Key:	Description:	DB:	CB:	AB:	Output Date:

Construction Date:	CONSTRUCTION COMPLETE DATE?
Originator / Partner / OEM Ref:	Our five Life Saving Rules

Client:

Yorkshire Water Services Ltd
Western House,
Western Way,
Halifax Road,
Bradford,
BD6 2SZ

Framework:	AMP6 WASTE SOLUTIONS	Work Stream:	INFRASTRUCTURE
YW Batch ID / Project Code:	YW.205642	YW Solution ID:	446065

Site:
BALK FARM COURT S101A

What three words:
**CHAIR -
BRAVE - TONE**

OS Grid Reference:	E434411, N402205	DAZ or DMA References:	303
--------------------	------------------	------------------------	-----

Drawing Title:
**PLANNING DRAWING
ELEVATIONS**

Original Design / OEM Reference:	GALLIFORD TRY	Size:	A1	Scale:	1:100
Status Description:	FOR REVIEW AND COMMENT	Status:	S3	Revision:	P01
Drawing Number:	YW205642 GAL WTN NCS DR Z 0102				