
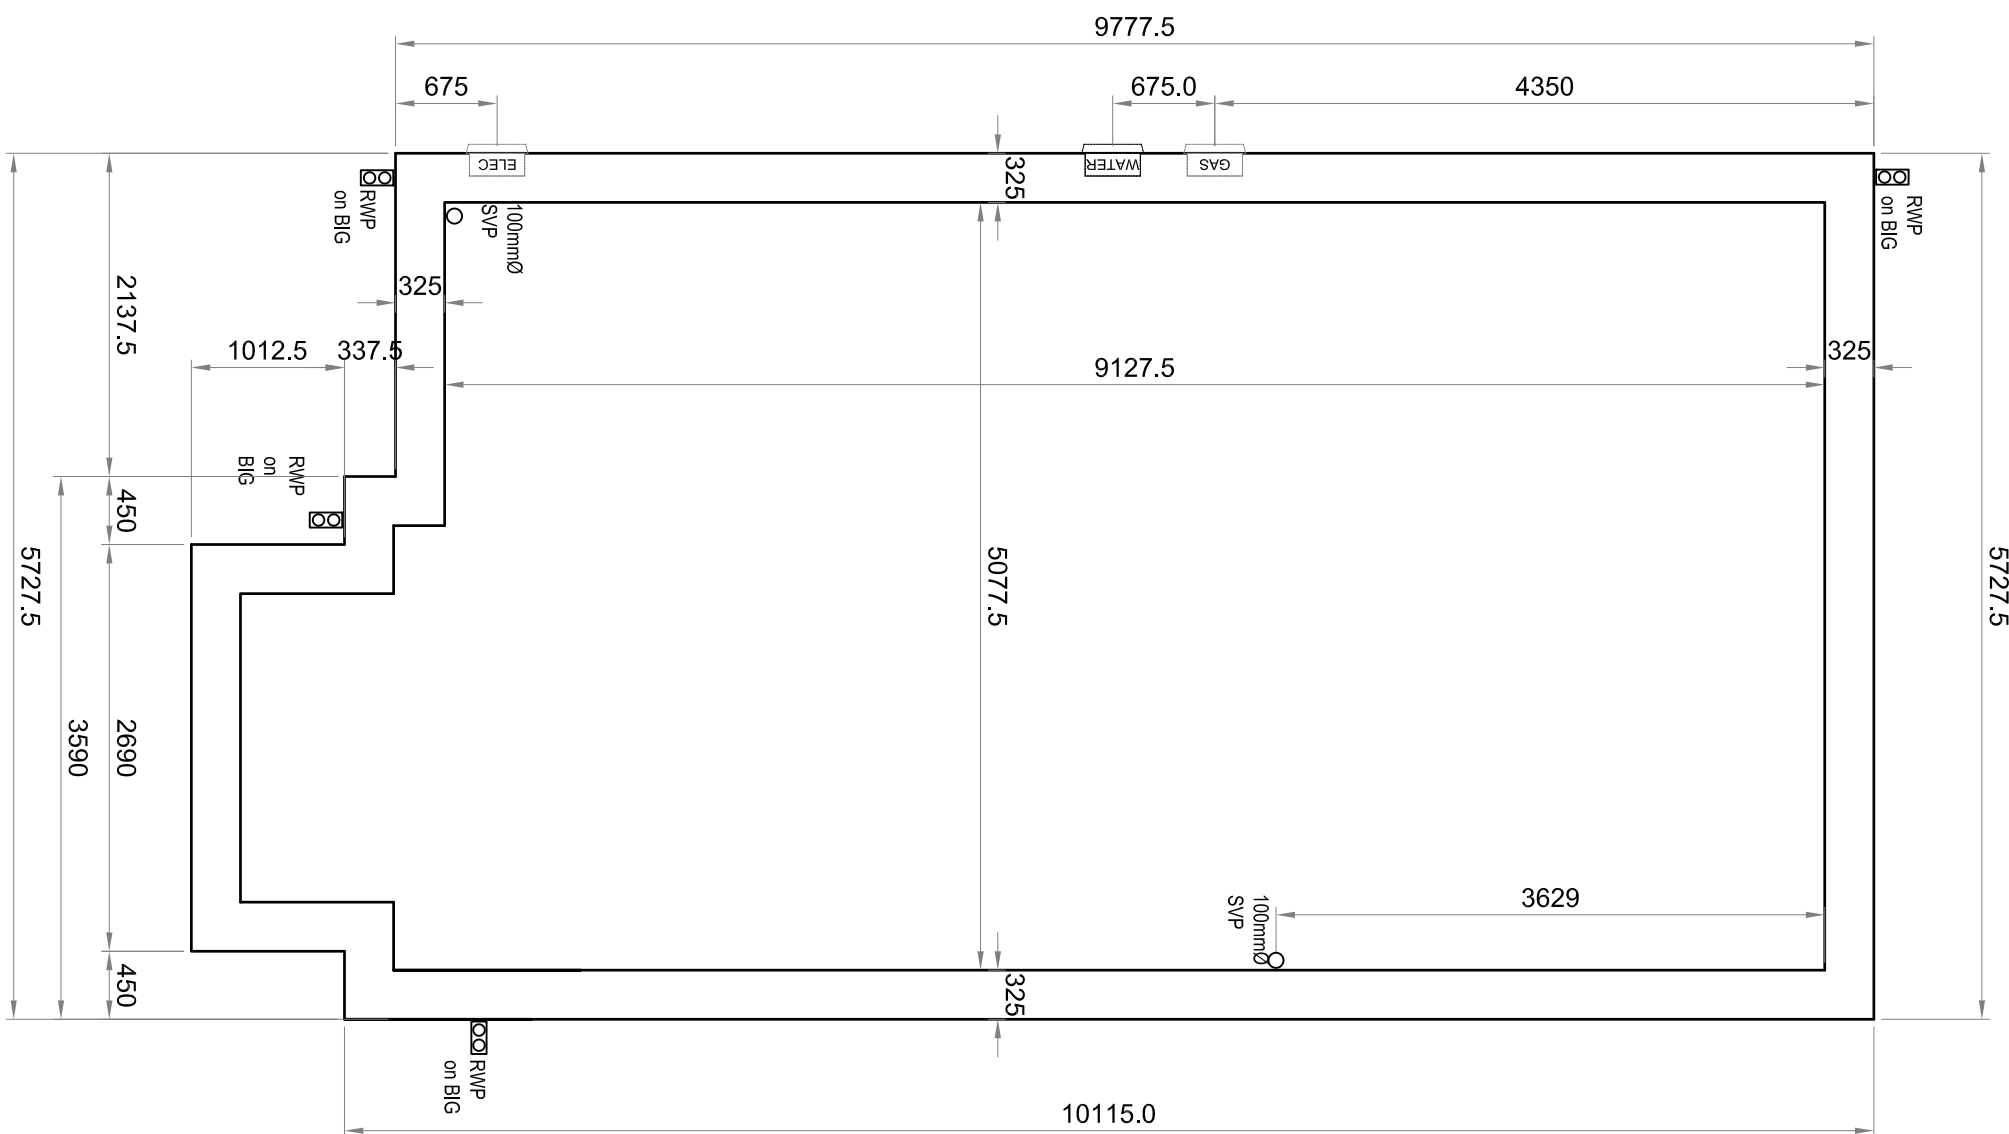
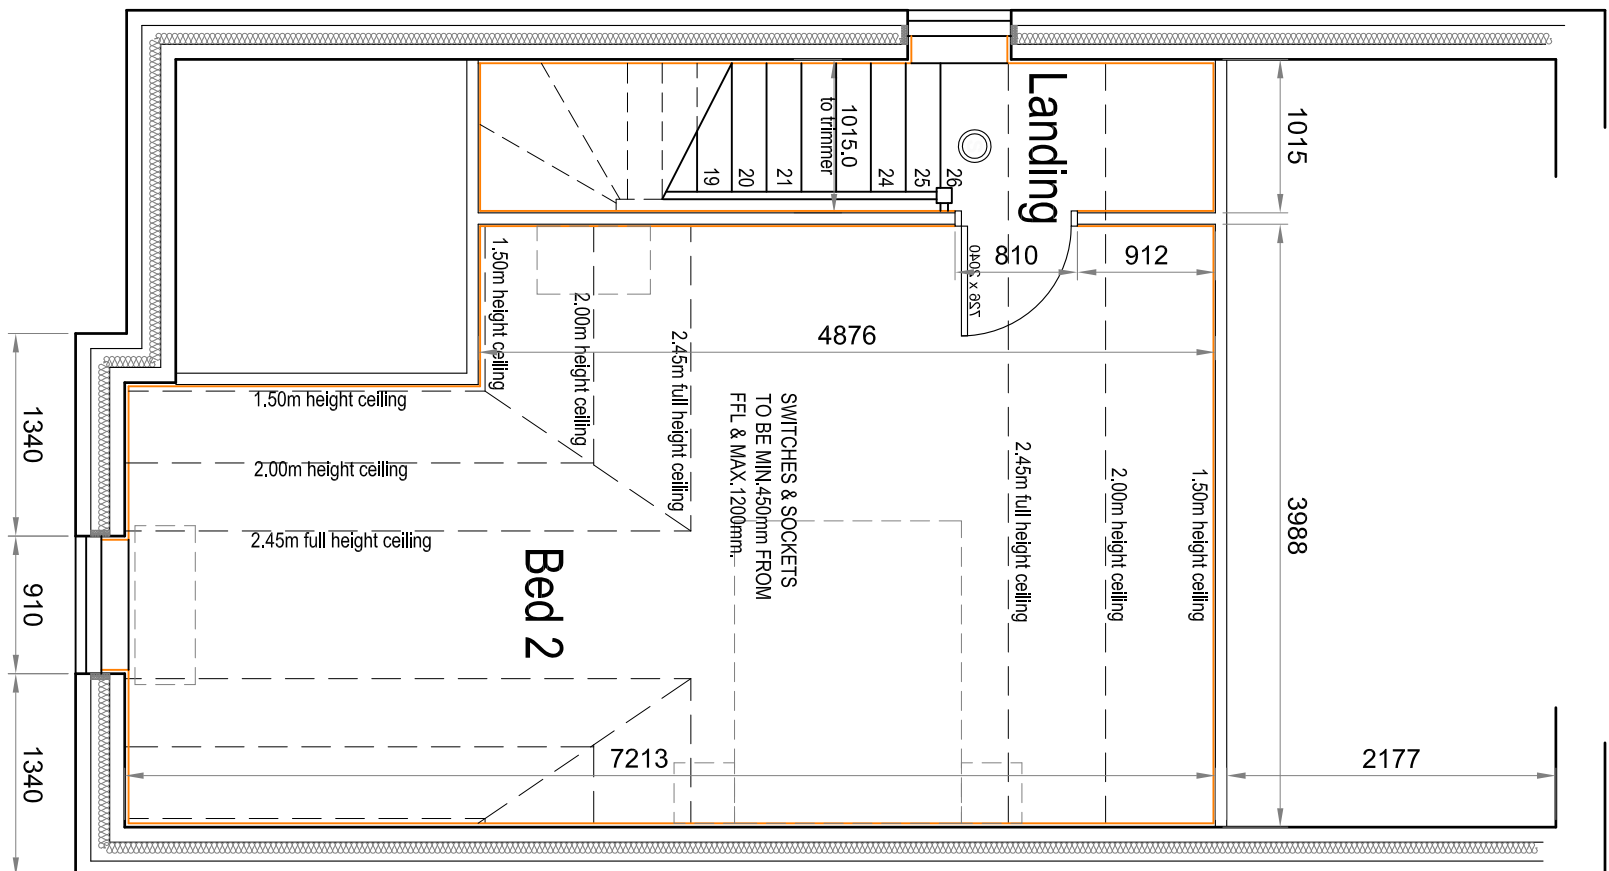
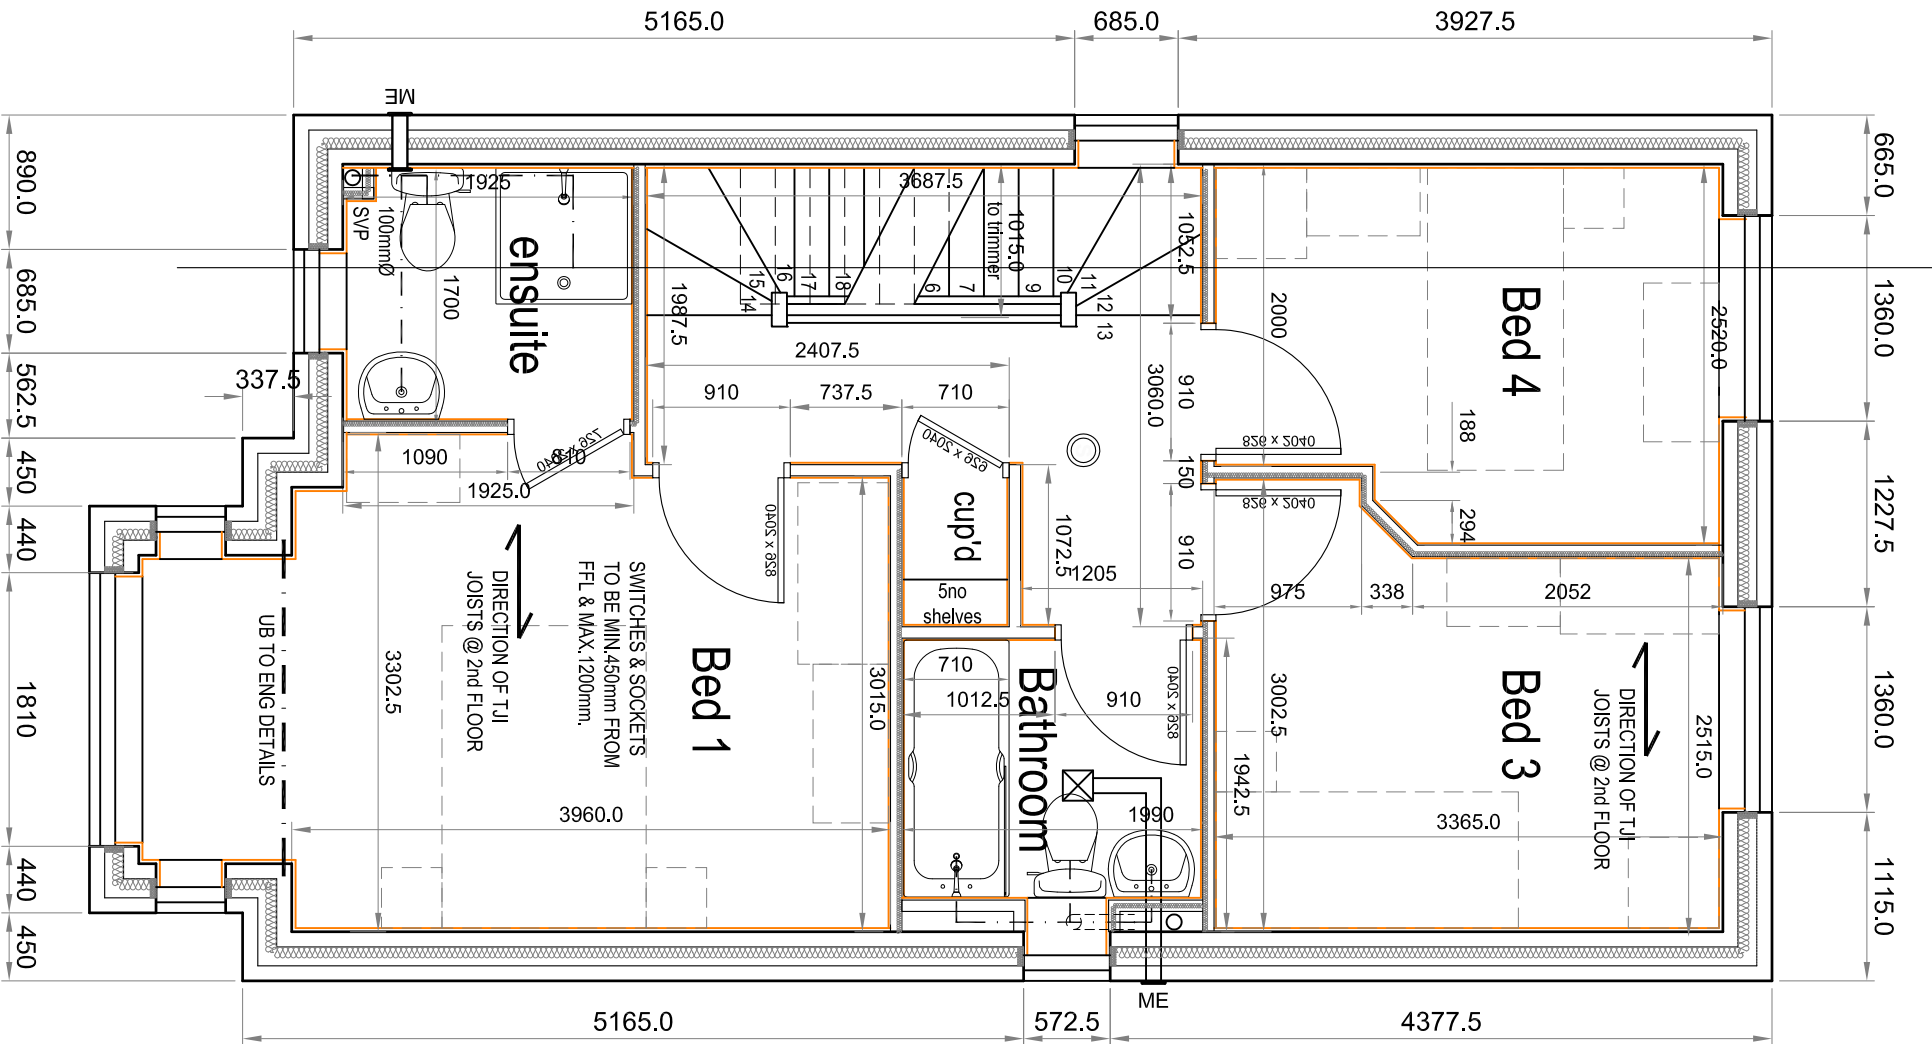
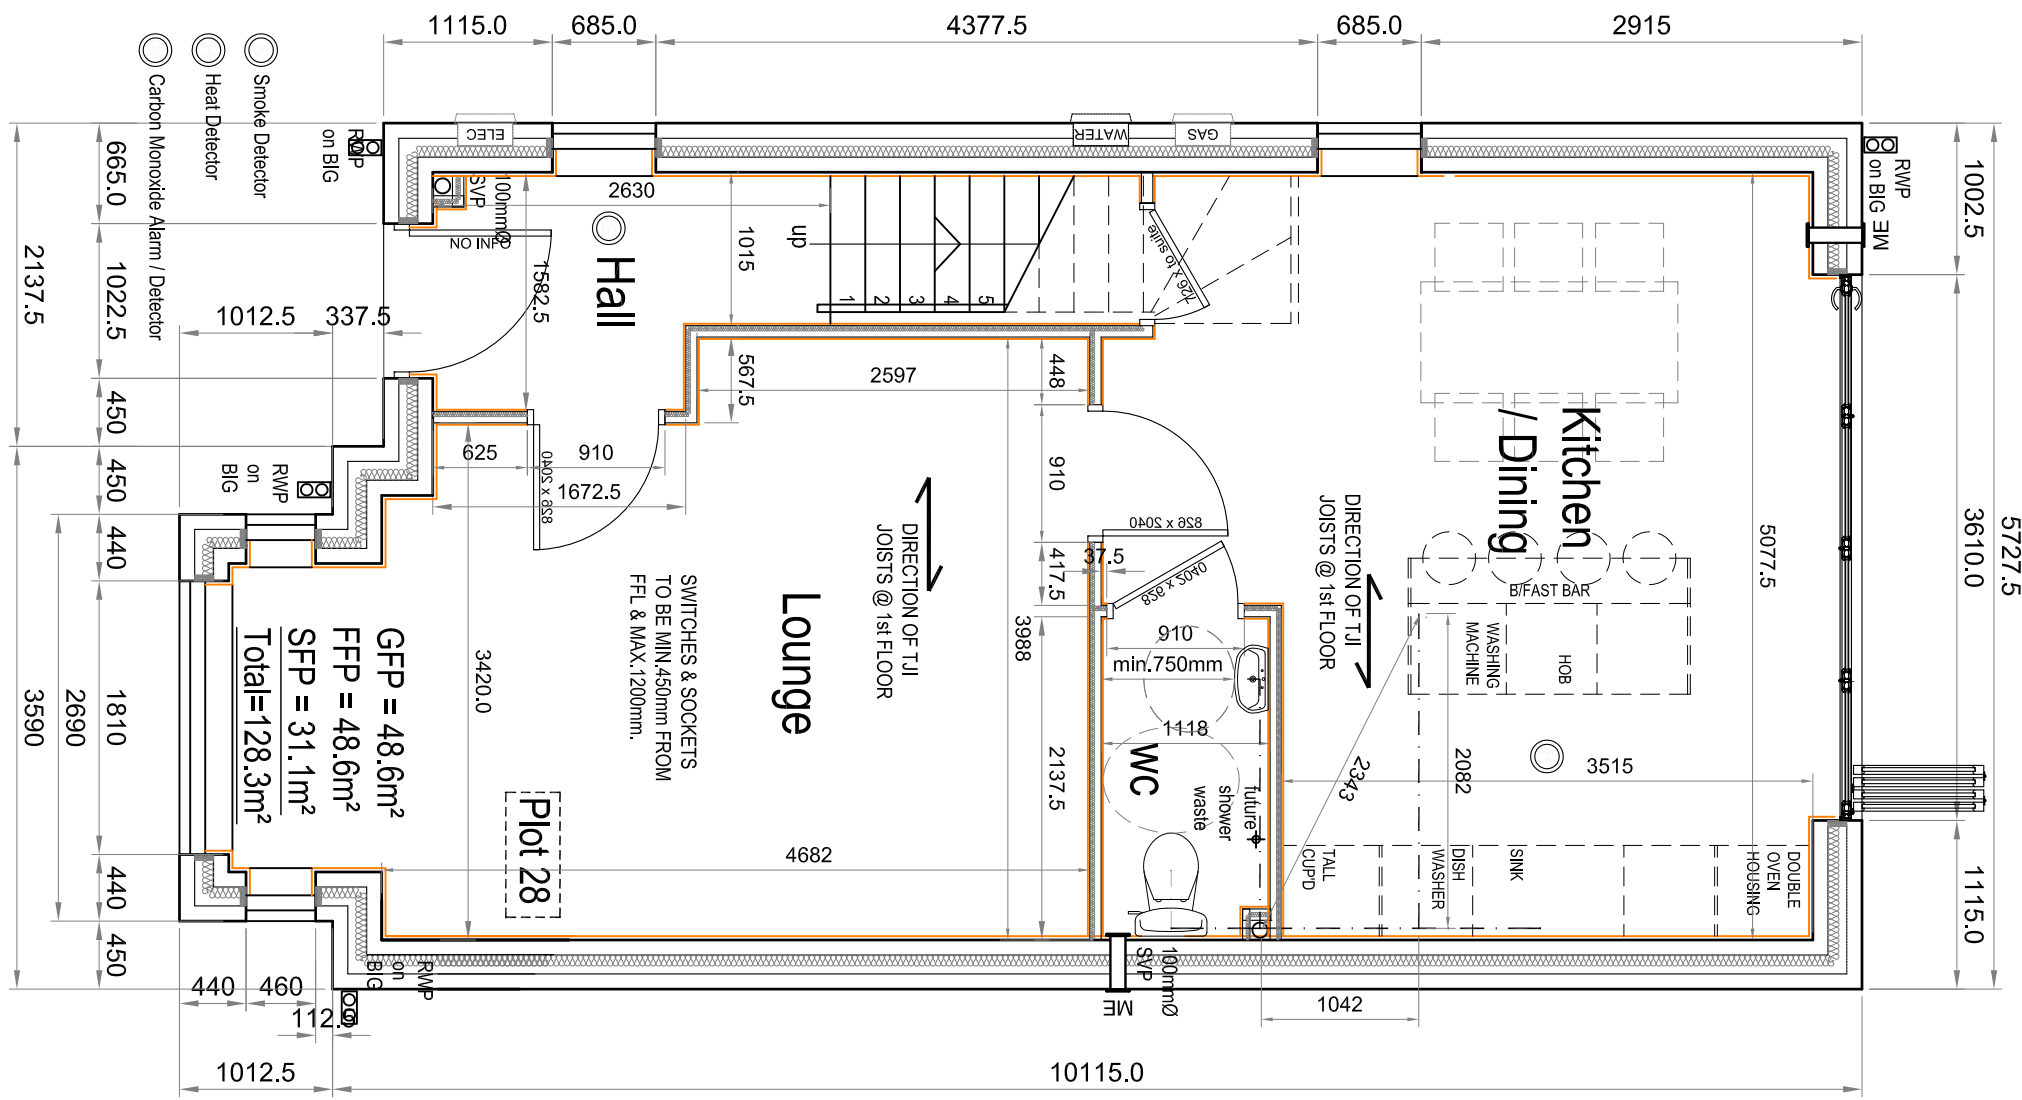
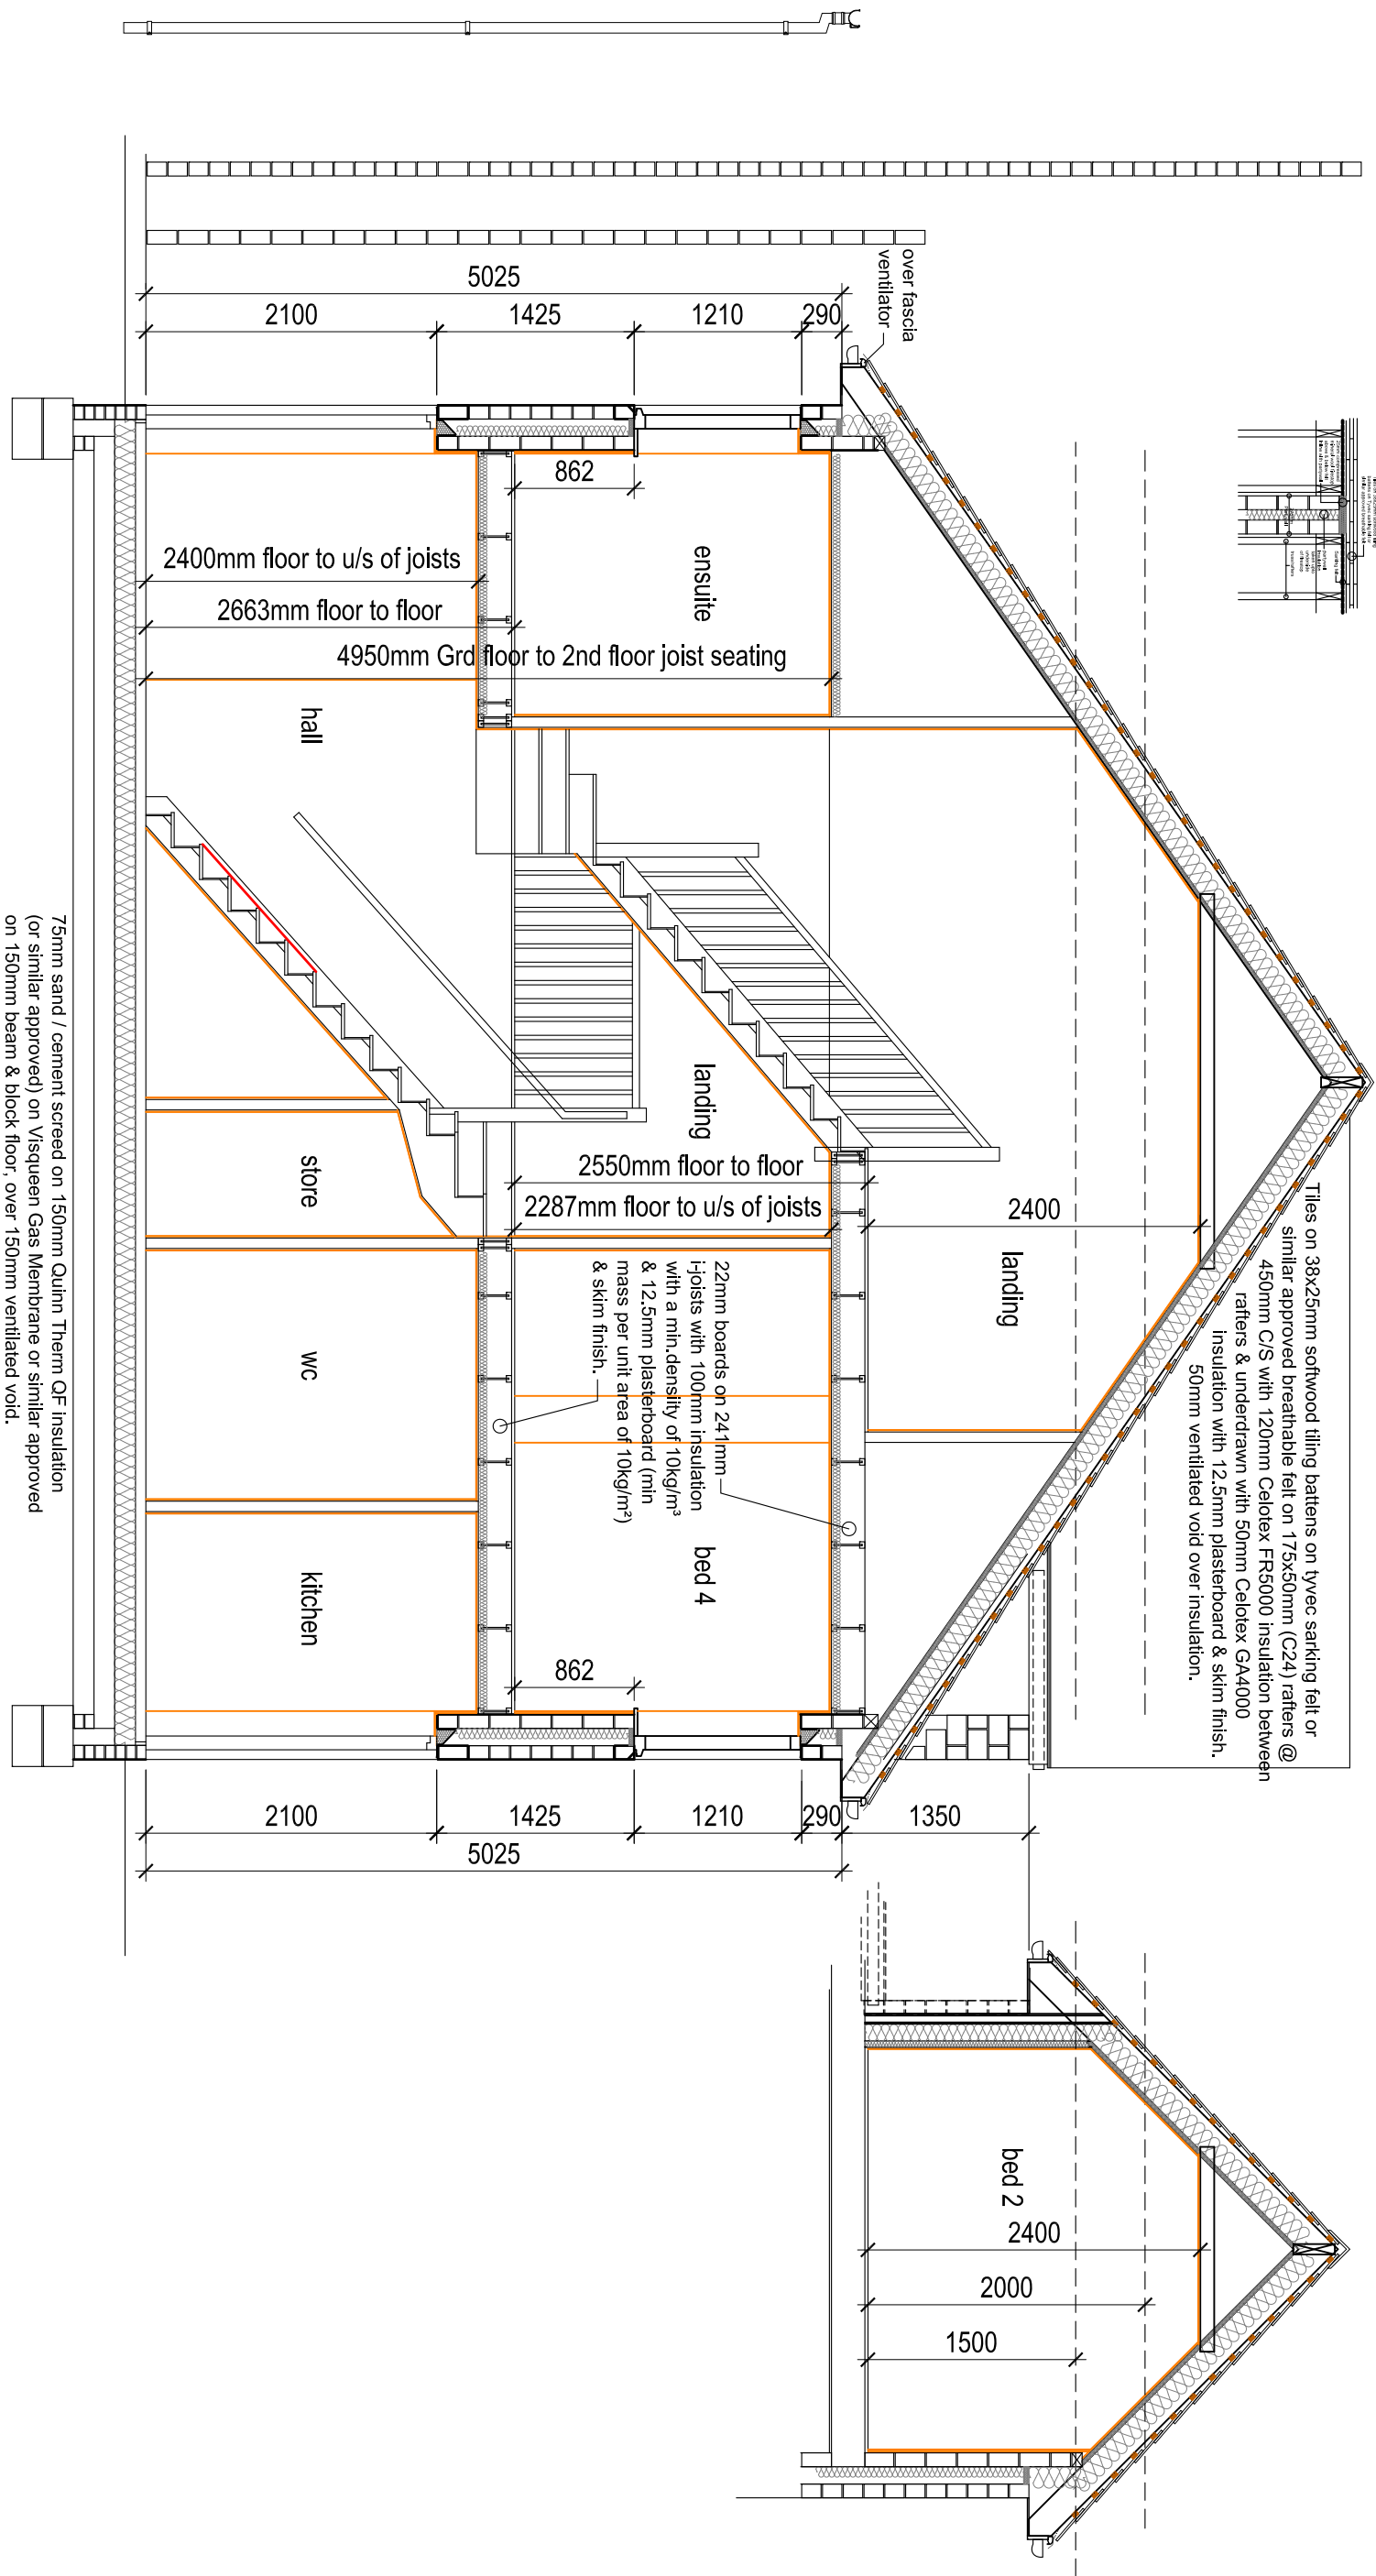


NOTES

ALL DIMENSIONS TO BE CHECKED ON SITE PRIOR TO ANY MANUFACTURING OR FABRICATION AND ANY ANOMALIES TO BE BROUGHT TO THE ATTENTION OF THE ARCHITECT.

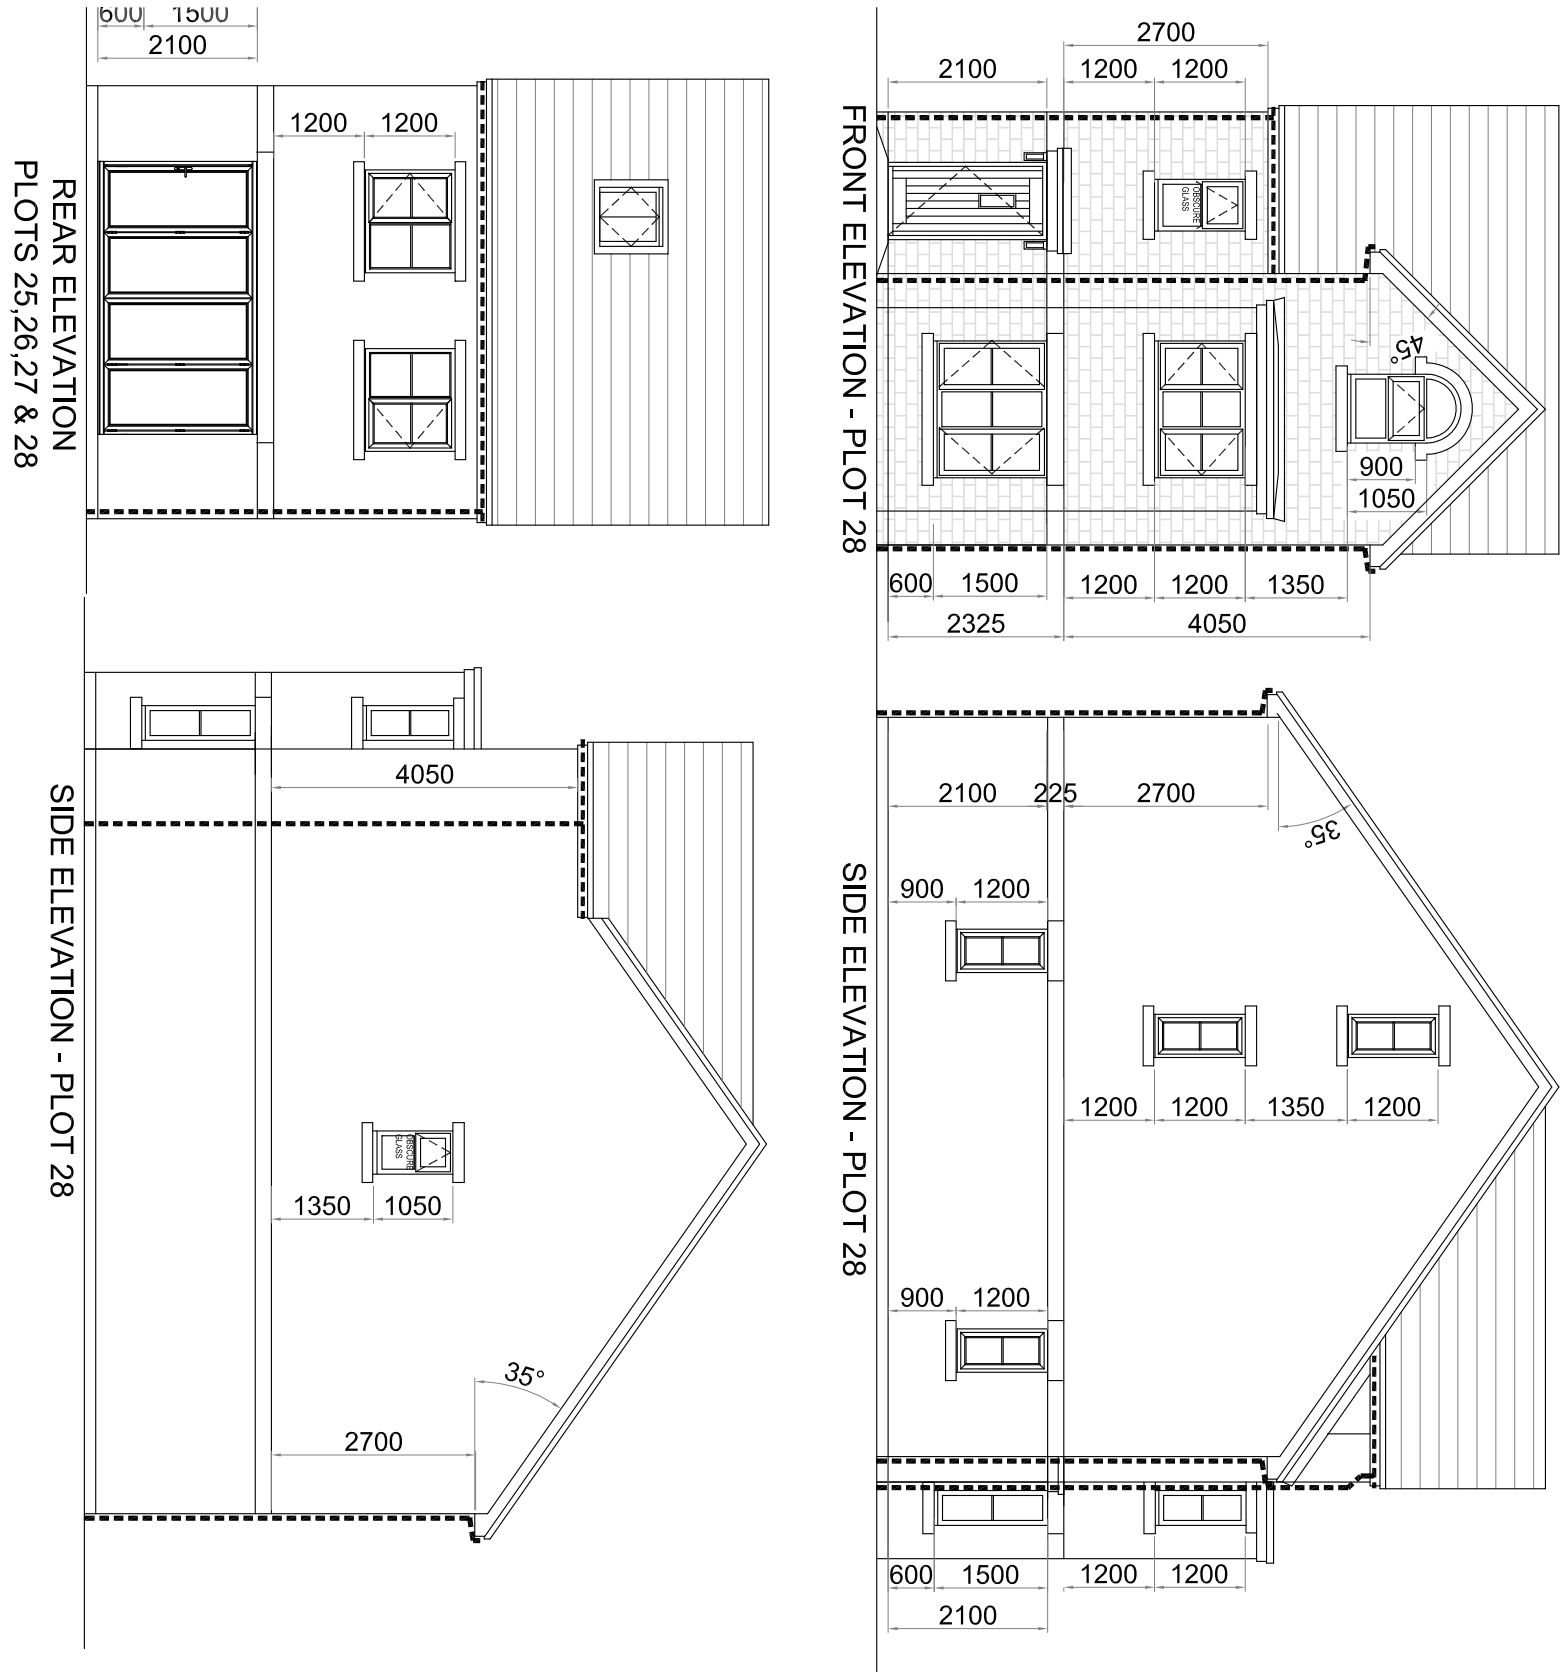

PRELIMINARY
Subject to Building
Regulation Approval

PROJECT		AMENDMENTS	BY	DATE
PROPOSED DEVELOPMENT				
BOLTON HALL NURSING HOME				
CARR HEAD LANE				
ROTHERHAM				
S63 8DA				
CLIENT				
MR ANDY HALL				
DRAWING TITLE				
PLOT 28				
DRAWN		BLWORTHINGTON	DATE	05.12.2016
CHECKED		SCALE	1:50 PLANS (A1)	
APPROVED		1:100 ELES (A1)		

HOWARD & SEDDON A.R.I.B.A.
CHARTERED ARCHITECTS
64 WASHWAY ROAD,
SALE, CHESHIRE M33 7RE.
TEL No. 0161 - 973 8296
FAX No. 0161 - 962 3485
e-mail : admin@howardandseddon.co.uk

BUILDING REGULATIONS ISSUE

TO BE READ IN CONJUNCTION WITH STRUCTURAL DRAWINGS & CONSTRUCTION NOTES

12387 514 G