



| | |
|-------------|---------|
| Drawing No. | Rev No. |
| MRH003 -02 | A |

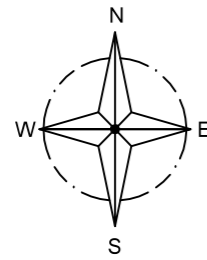

INDICATIVE ONLY

2m HIGH TIMBER FENCES TO REAR GARDEN AREAS AND BOUNDARIES

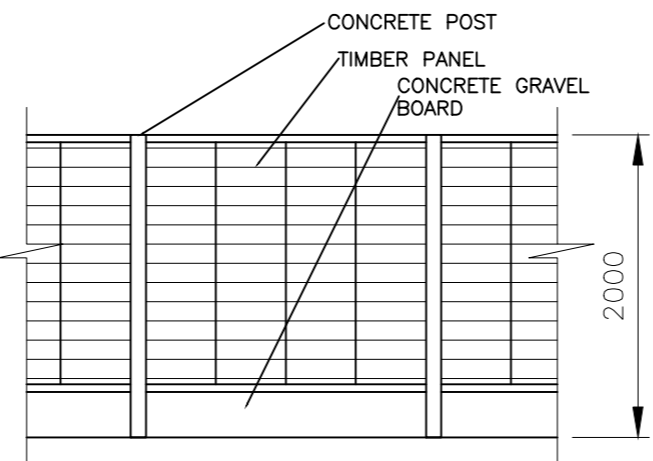

FENCE DETAIL (1:50)

FRUIT TREES TO REAR GARDENS

REAR GARDENS TO BE TURFED

INFORMAL PATH

ACORN WAY

OAKROYD CRESCENT

PERMEABLE PAVING

89

1

BIN COLLECTION POINT

ACO DRAIN TO PREVENT SITE RUN OFF VISITOR PARKING

PROPOSED BLOCK PLAN SCALE 1:500 AT A3

DO NOT SCALE: Contractor to check all dimensions and report any omissions or errors

NOTES

| Rev | Description | By | Chk | App | Date |
|-----|--------------------|-----|-----|-----|----------|
| A | Turning head added | JRB | | | 18/02/26 |

JRB DESIGNS Ltd
 1 Saville Road
 Cudworth
 Barnsley
 S72 8LT
 Tel: 01226 383542
 Fax: 01226 380078
 Mob: 07970 541192
 Email: john@jrbdesigns.co.uk

This drawing is copyright. © jrbdesigns Ltd.

| | | | | | |
|-----------------------------------|---|---------------------------------|-----------------------------------|---------------------------------------|--|
| Client | HOLCON GROUP | | | | |
| Drawing Title | BLOCK PLAN OF SITE | | | | |
| Address | LAND OFF ACORN WAY GRIMETHORPE BARNSELY | | | | |
| Project Title: | PROPOSED NEW HOUSING DEVELOPMENT | | | | |
| Purpose of Issue: | PLANNING | | | | |
| Drawing Status | FIRST ISSUE | | | | |
| Scale at A3 | Drawn By | Date | | | |
| AS SHOWN | JRB | 15/01/2026 | | | |
| Checked By | Date | Approved By | Date | | |
| | 15/01/2026 | | 15/01/2026 | | |
| Project No. | Drawing No. | Revision | | | |
| MRH003 | 02 | A | | | |
| APPROVAL <input type="checkbox"/> | INFORMATION <input type="checkbox"/> | TENDER <input type="checkbox"/> | CONTRACT <input type="checkbox"/> | CONSTRUCTION <input type="checkbox"/> | |