
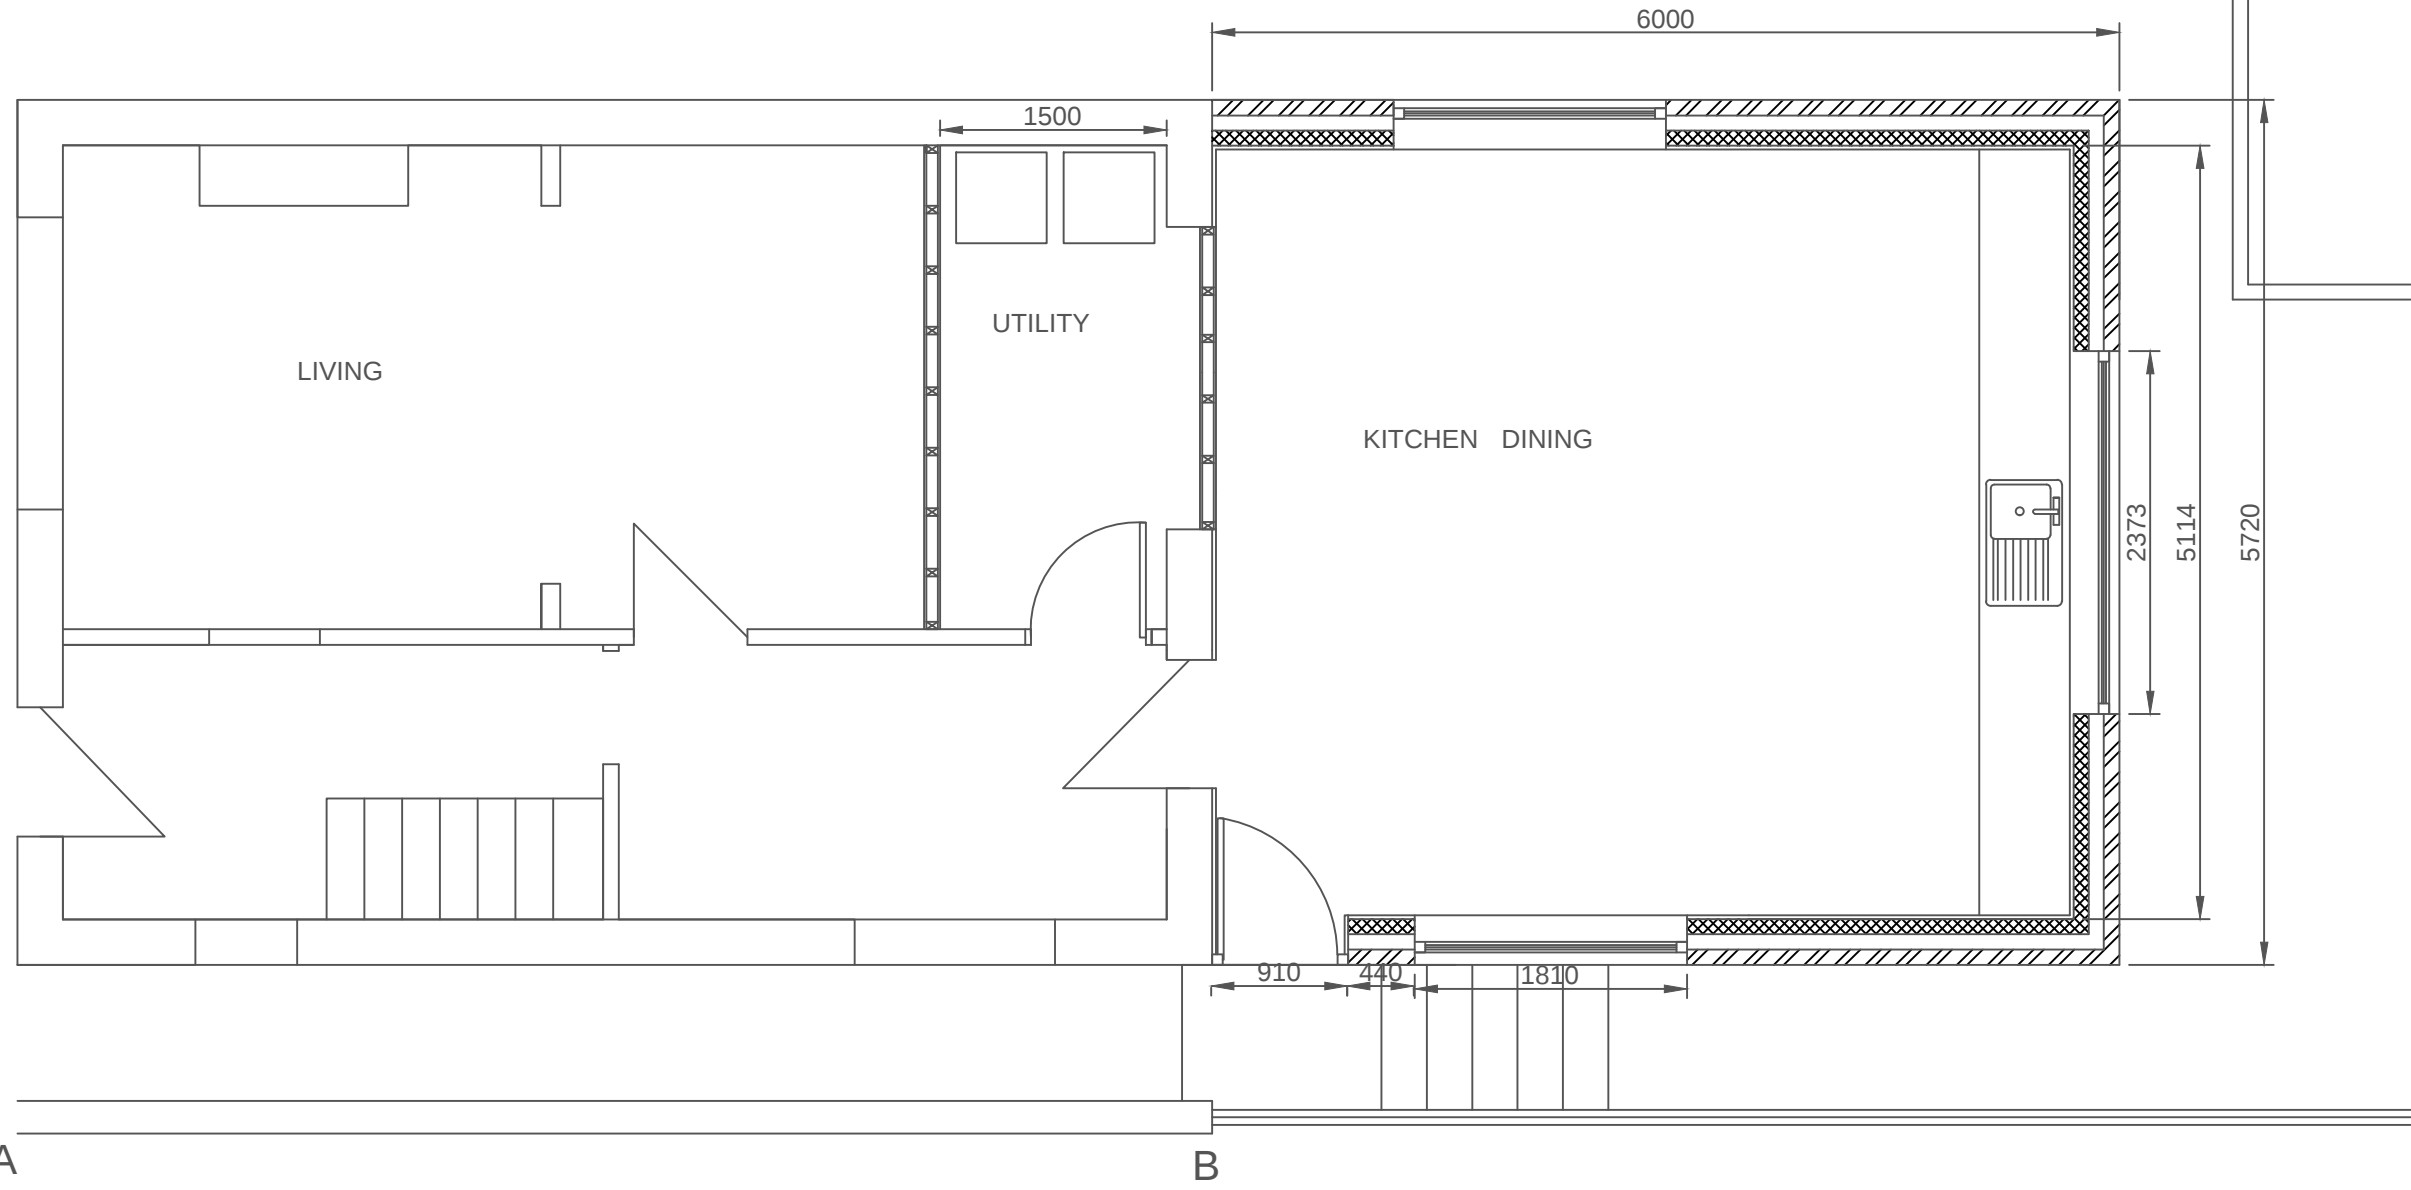
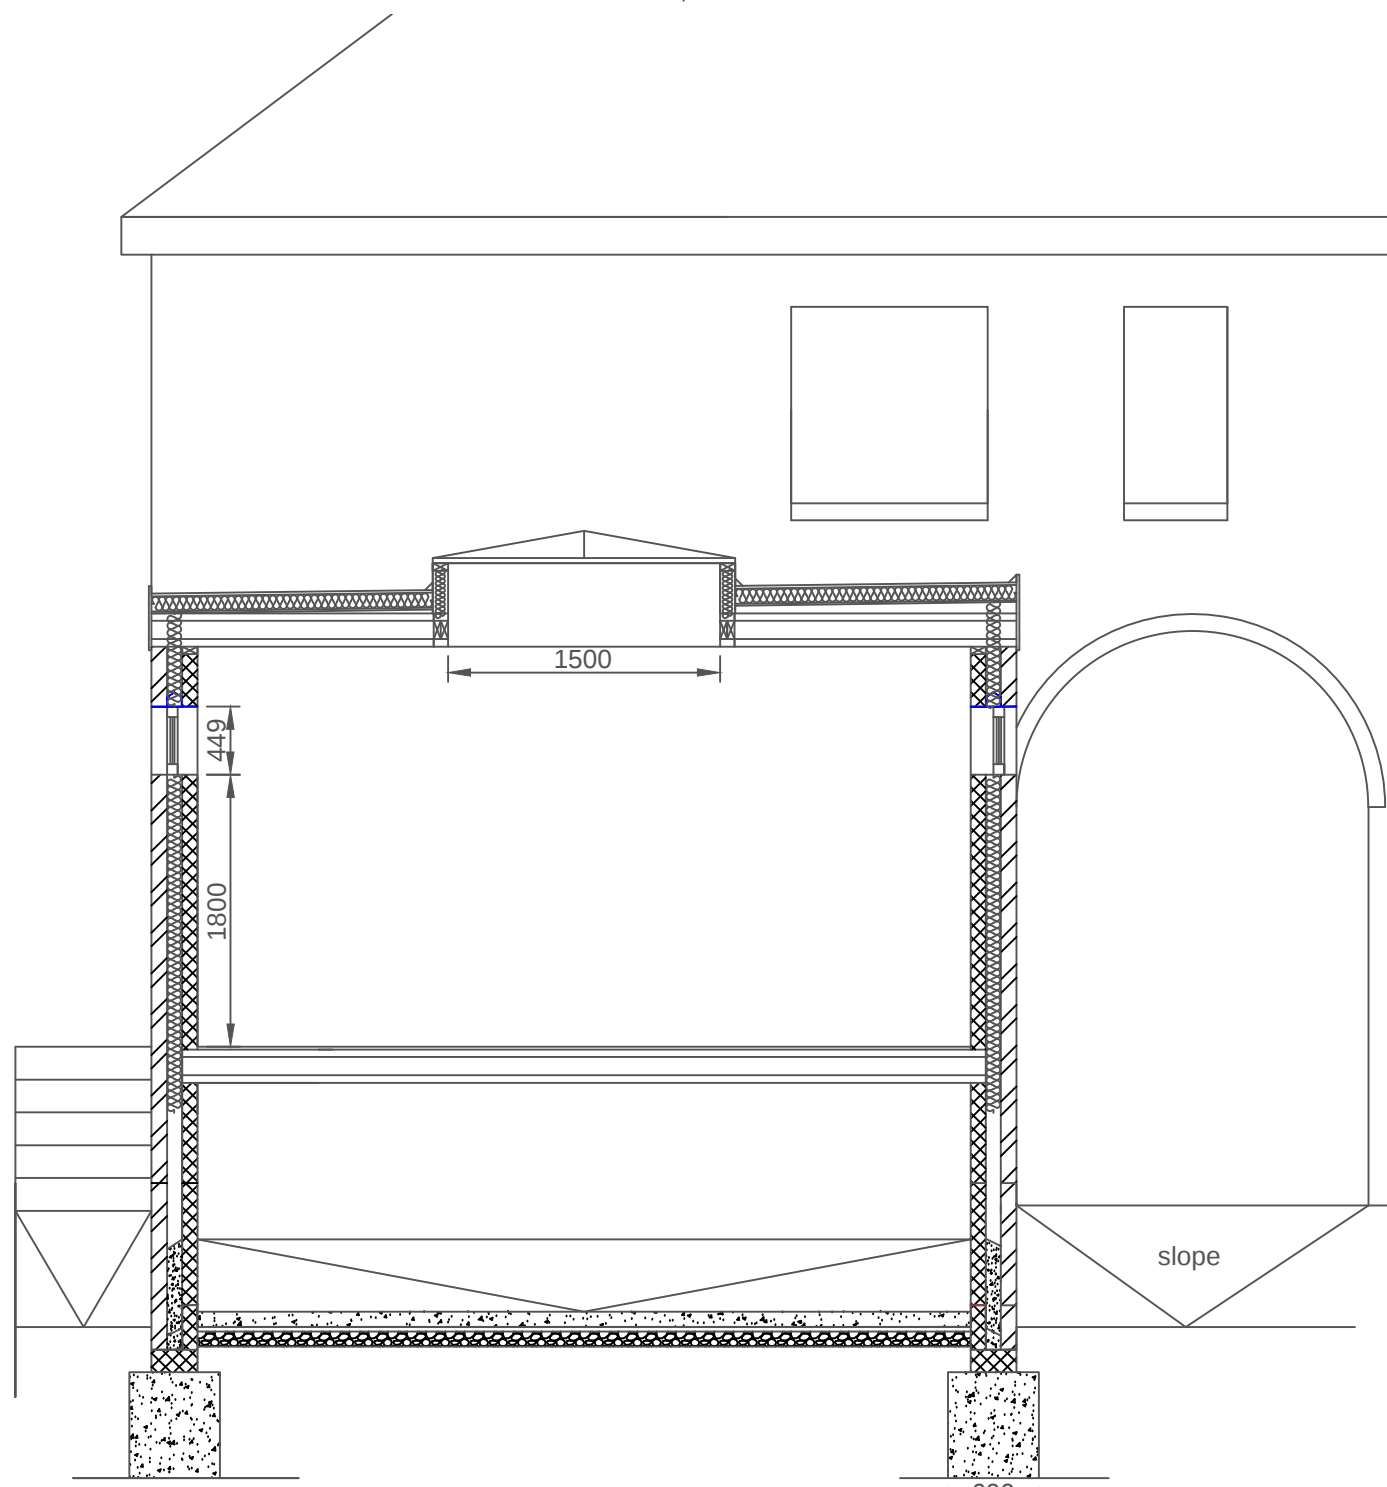
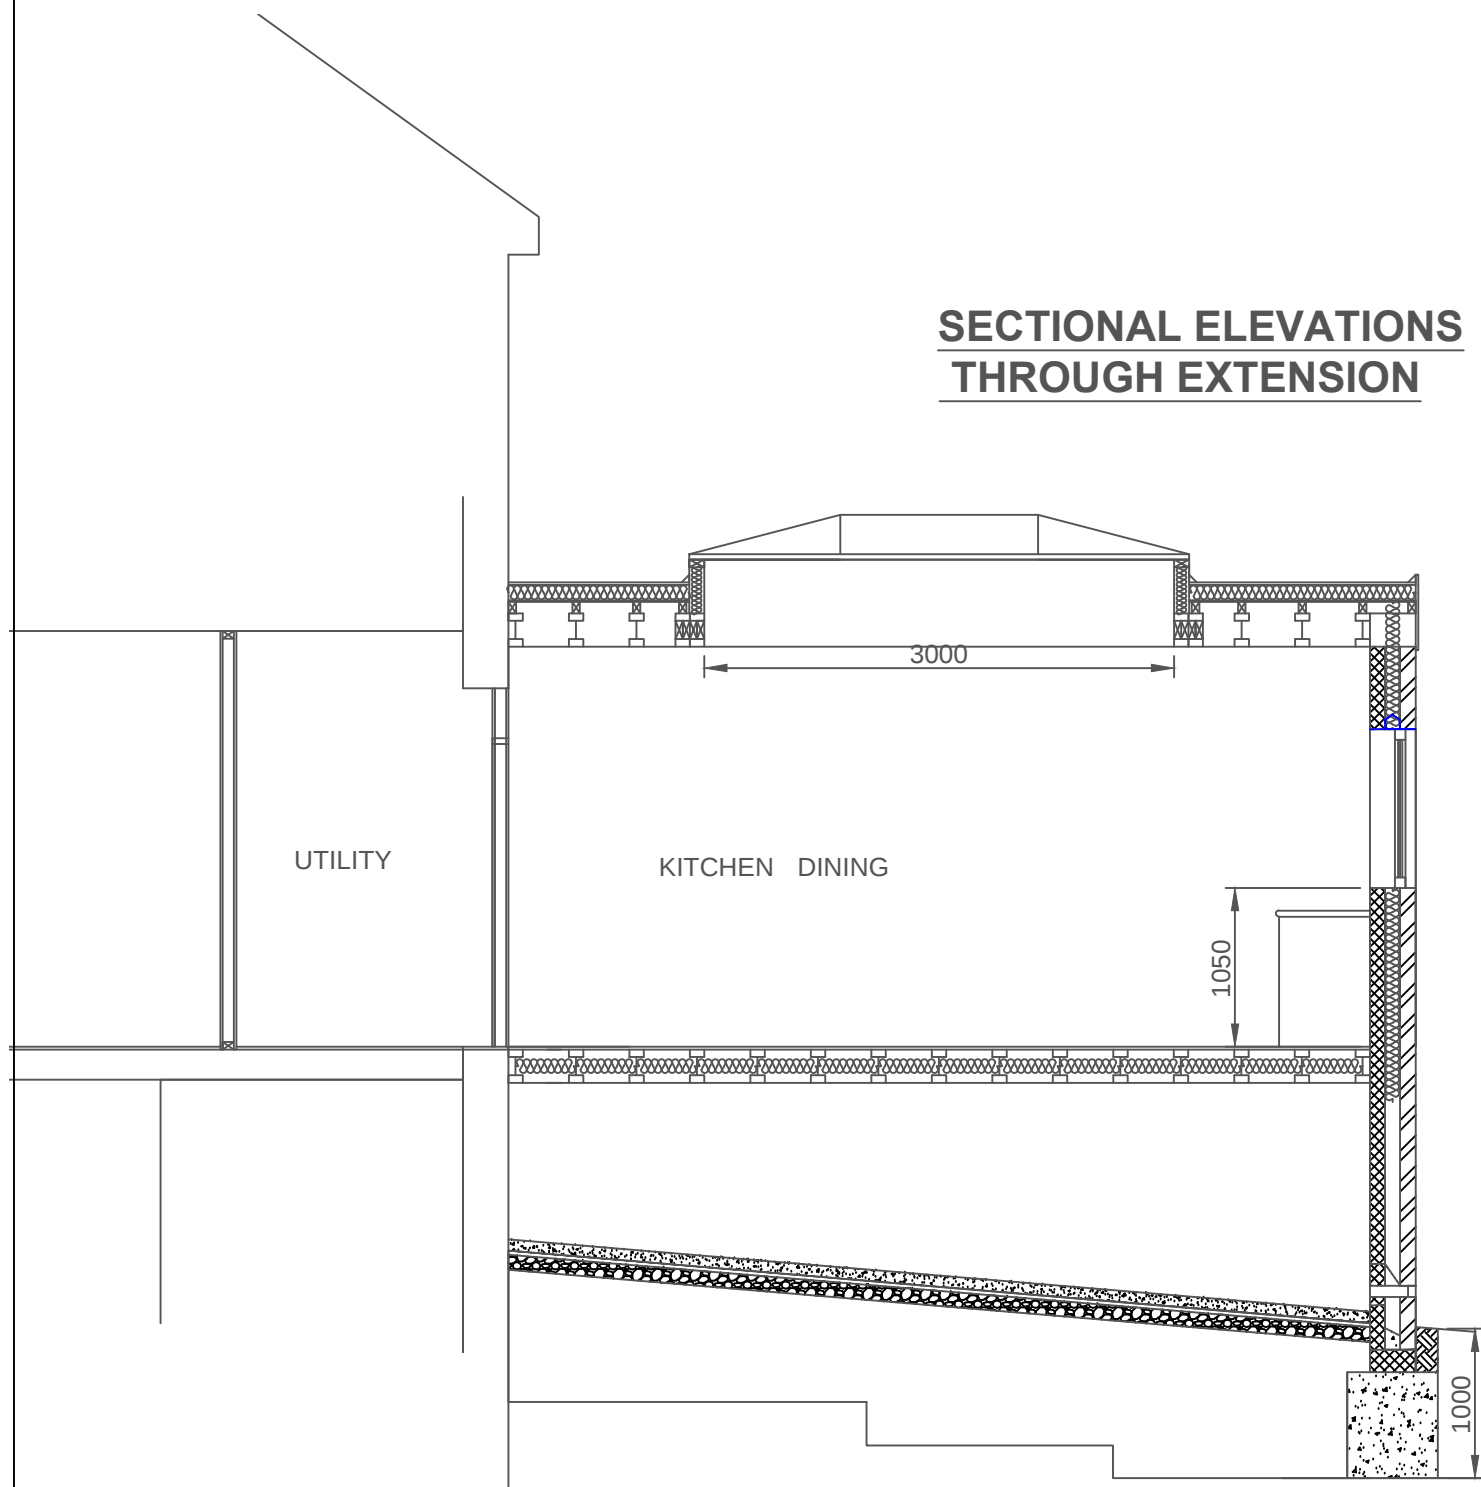
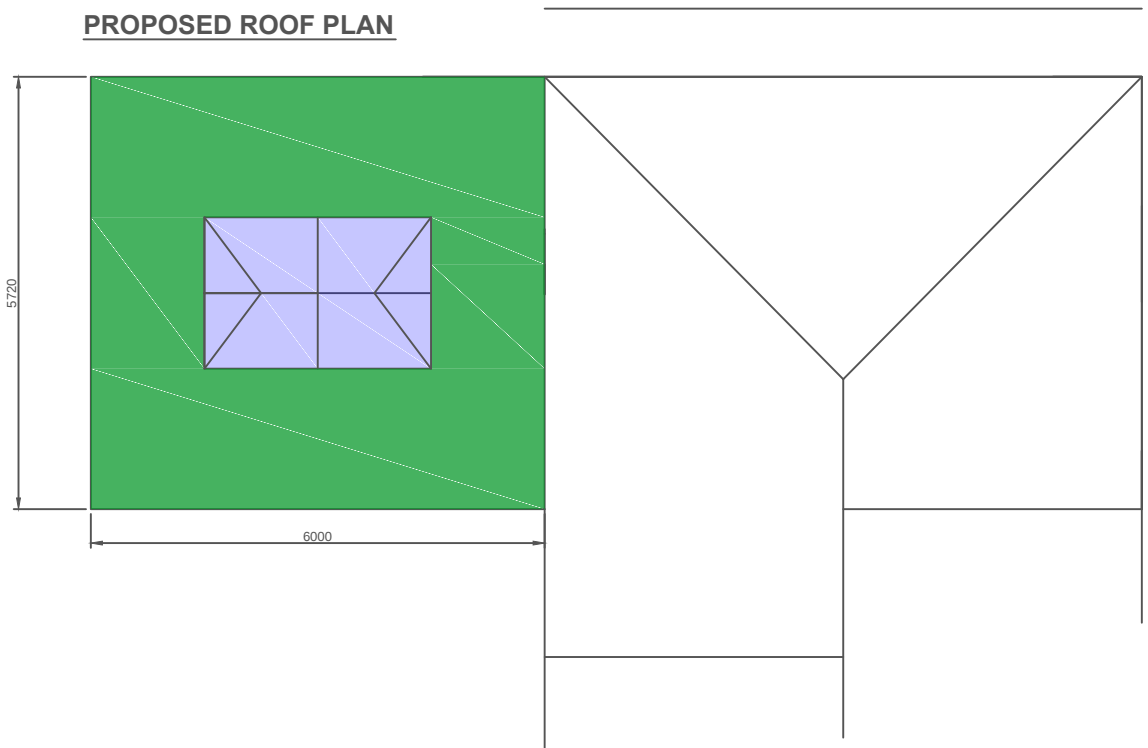
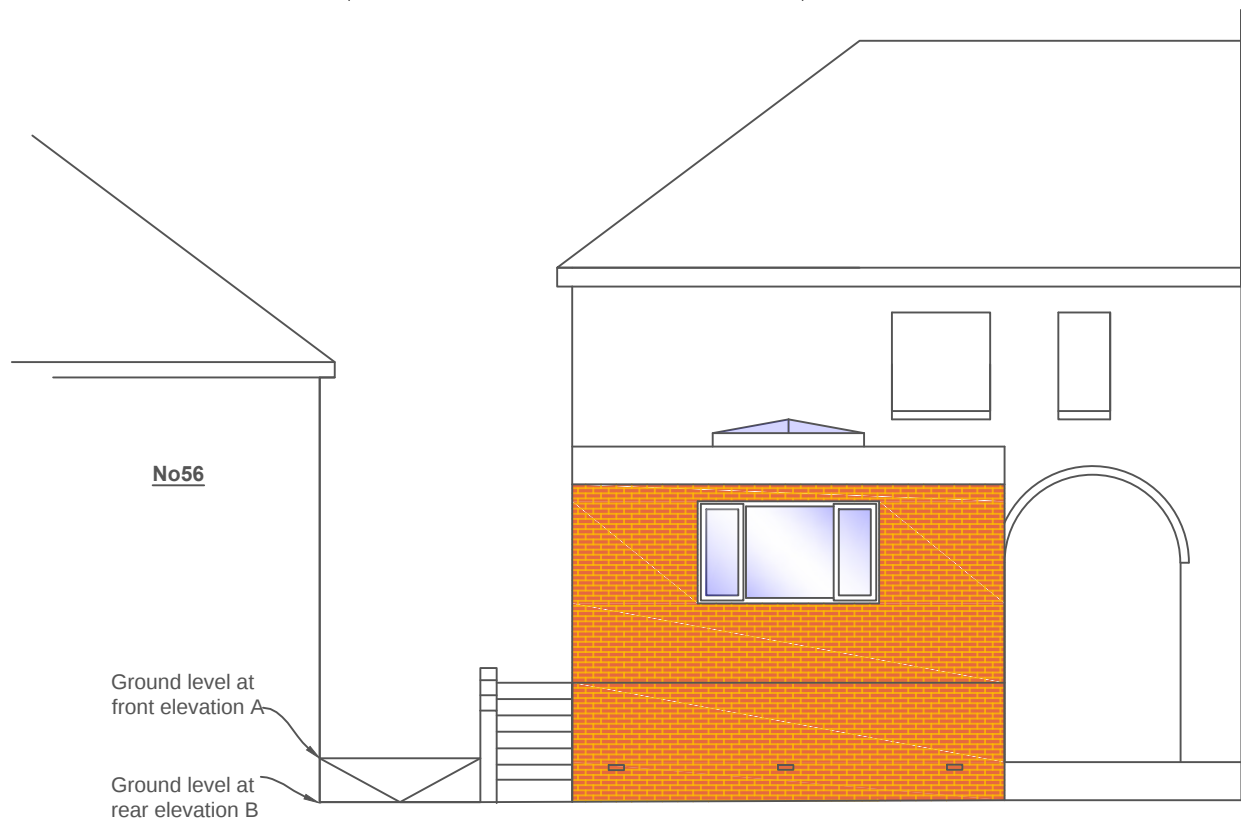
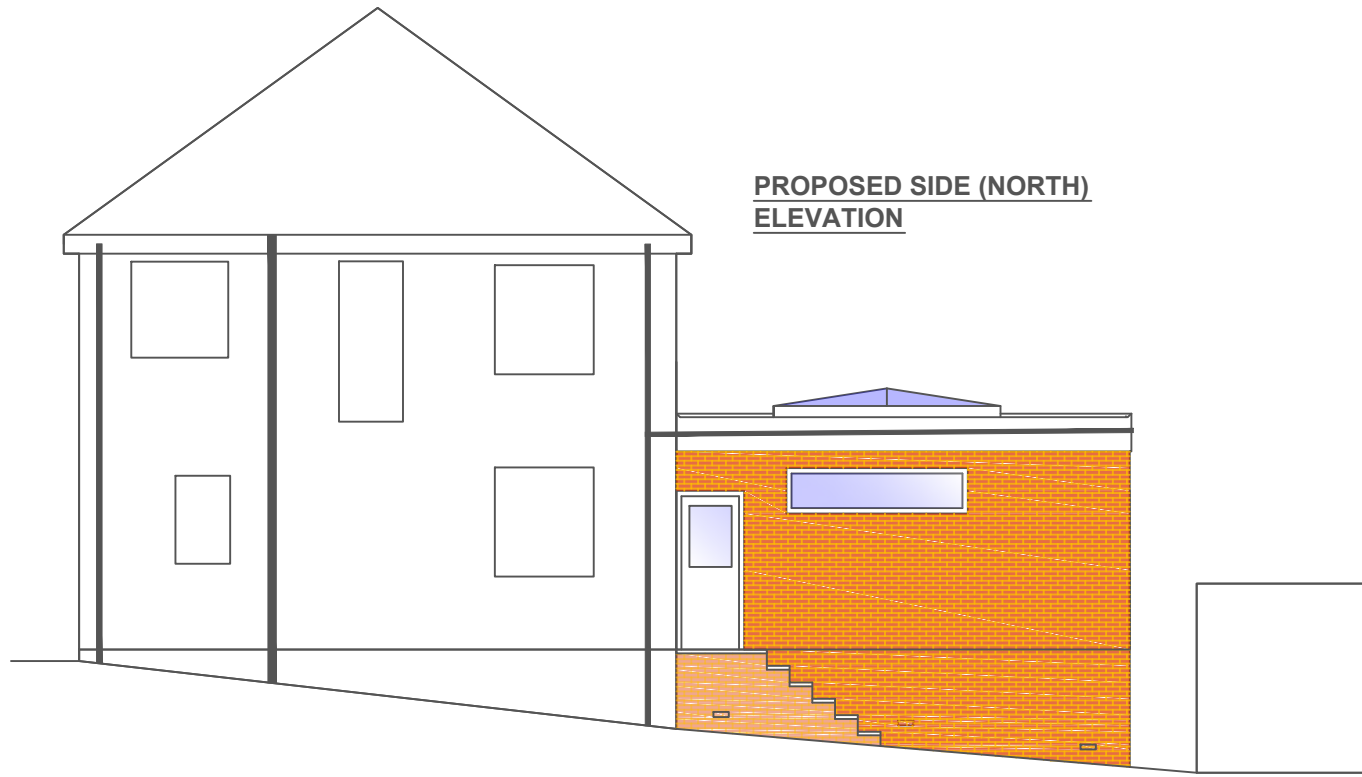
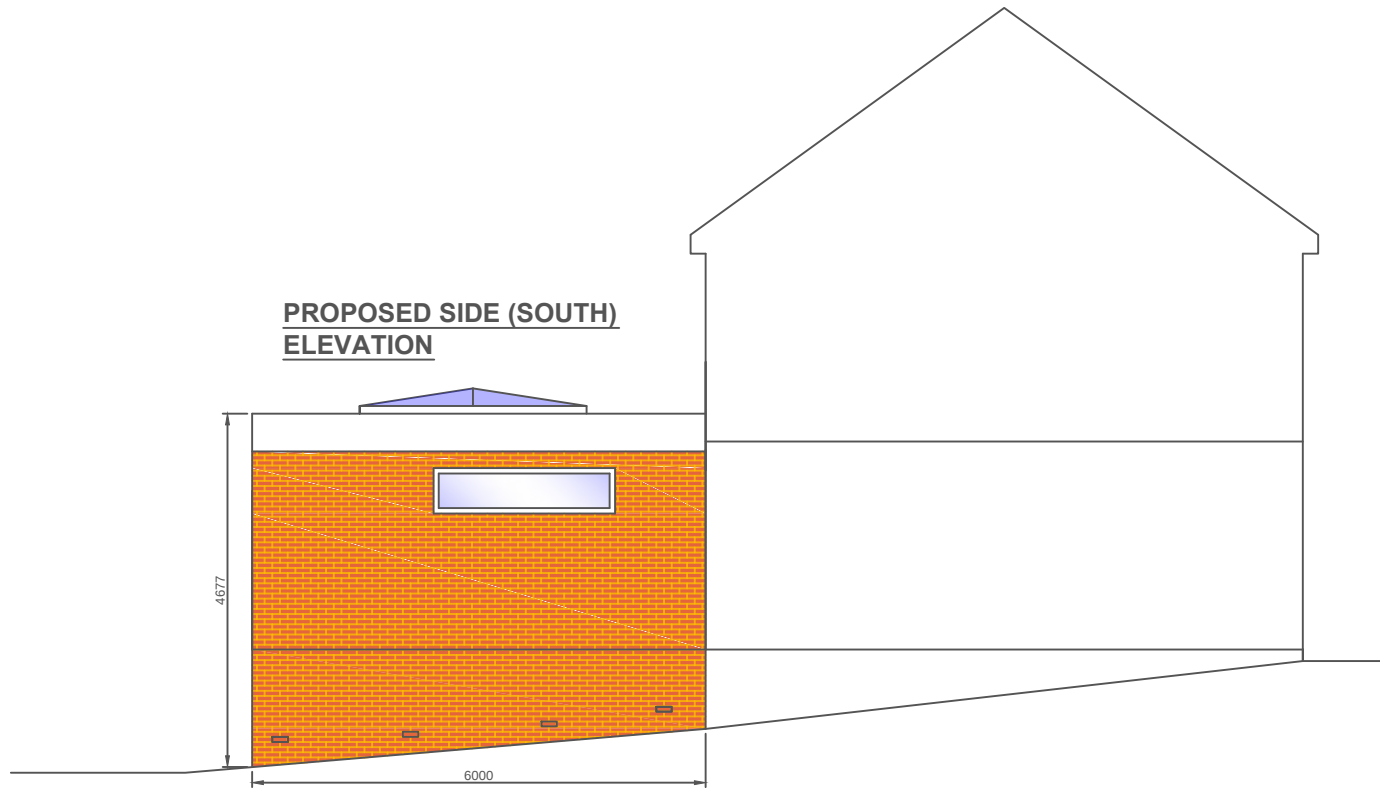
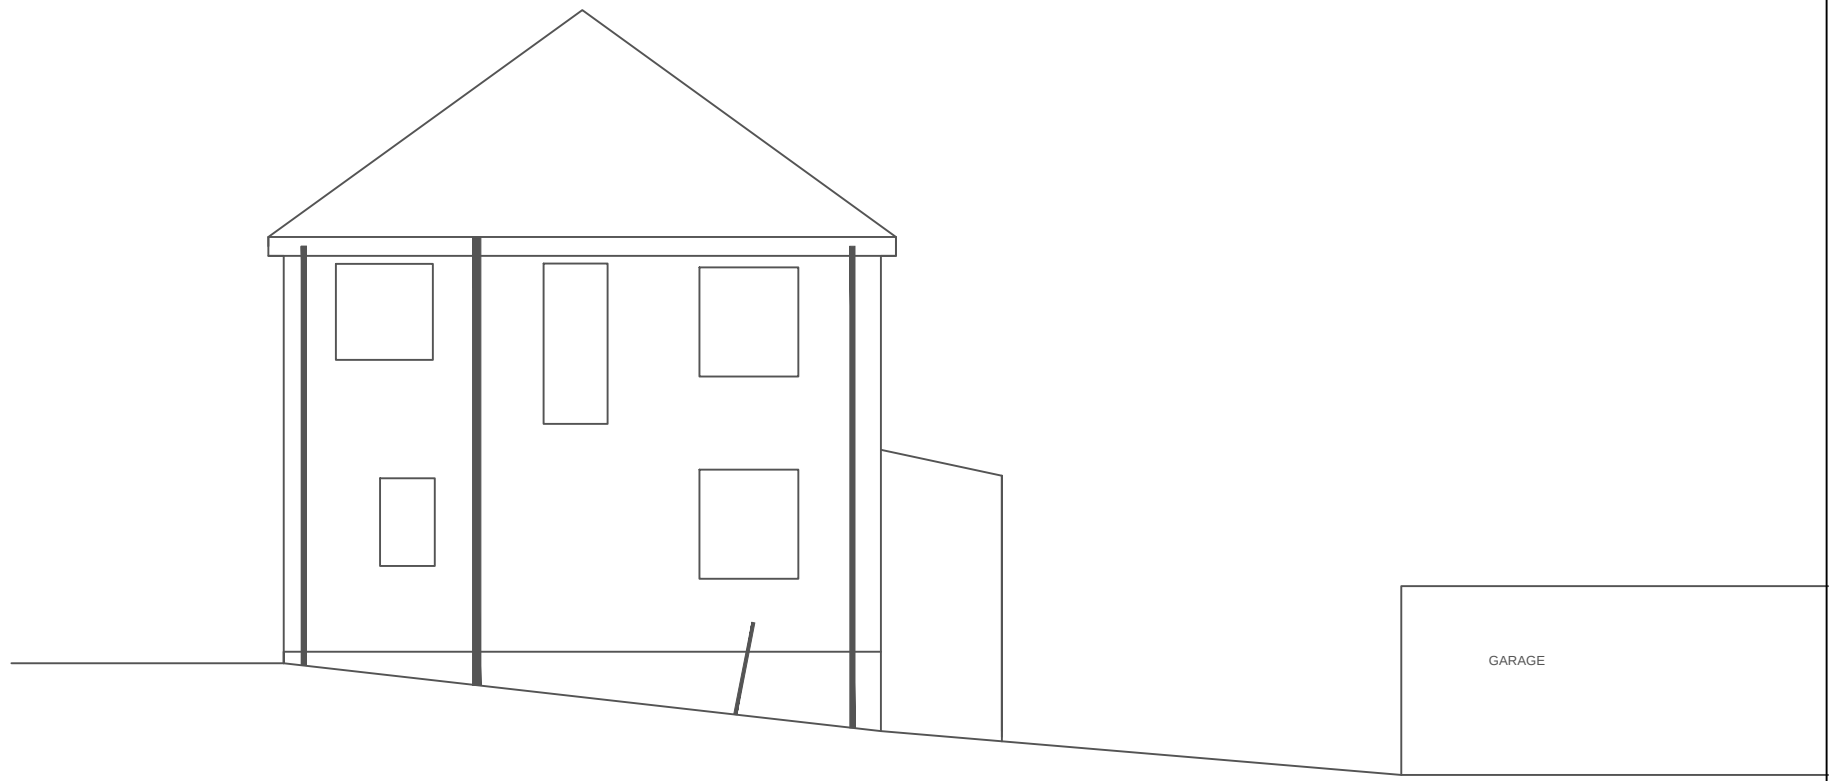
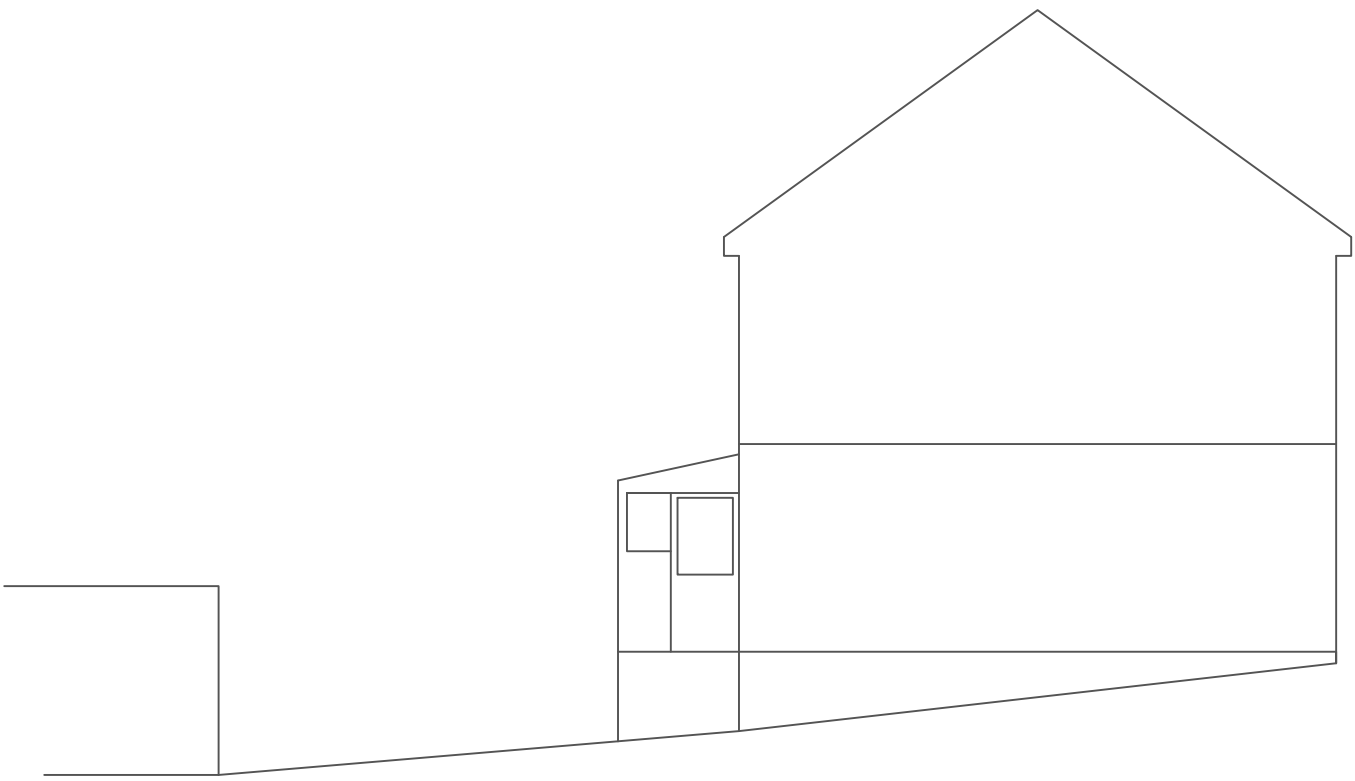
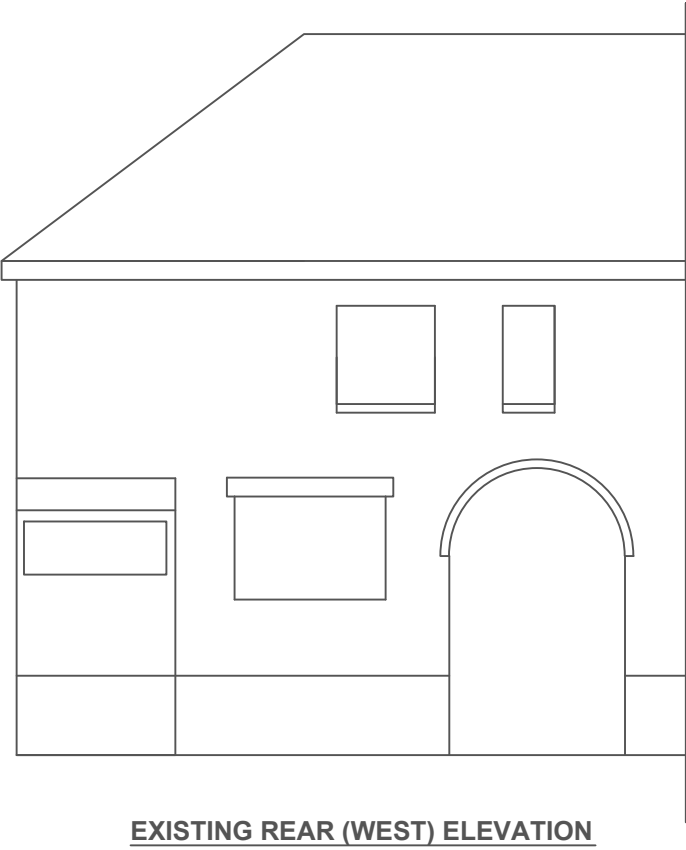
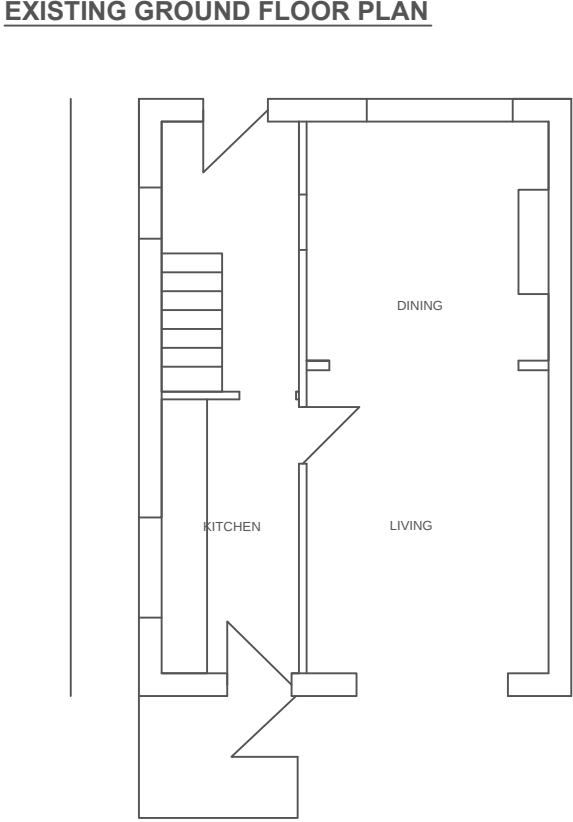


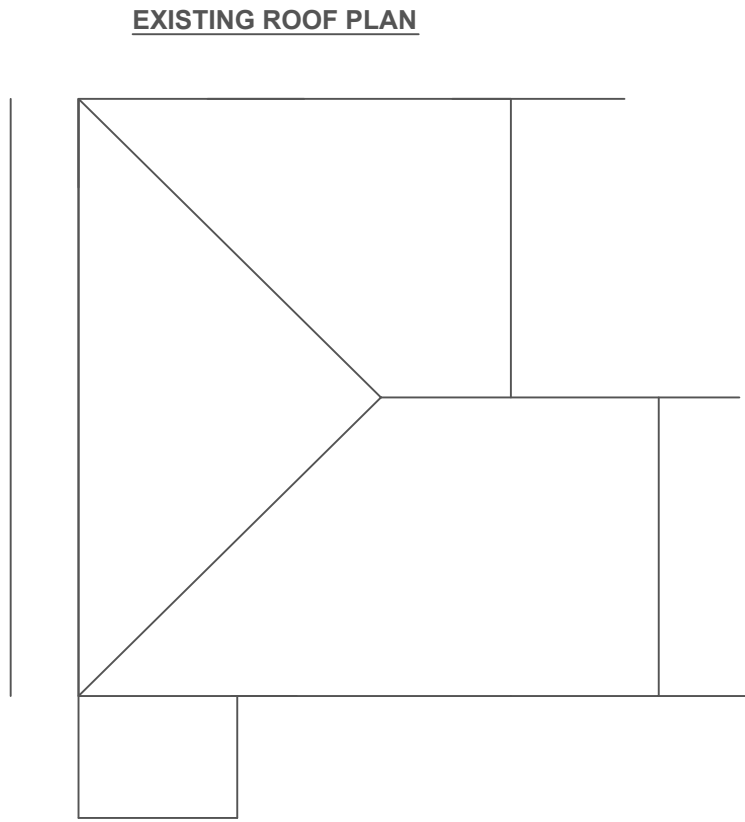

GENERAL NOTES				
THESE PLANS MUST NOT BE ACTED UPON UNTIL THEY HAVE BEEN APPROVED BOTH UNDER THE TOWN & COUNTRY PLANNING ACT 1990 AND IN ACCORDANCE WITH CLAUSE 14 AND 12 (2) (b) OF THE BUILDING REGULATIONS 2000 AND ANY SUBSEQUENT AMENDMENTS. SHOULD THE OWNER AND/OR CONTRACTOR COMMENCE WORK WITHOUT THE ABOVE APPROVALS THEY DO SO AT THEIR OWN RISK.				
CONTRACTOR OR PERSON UNDERTAKING THE CONSTRUCTION TO CHECK ALL DIMENSIONS ON SITE BEFORE COMMENCEMENT OF ANY WORKS. ANY ANOMALIES MUST BE REPORTED.				
DO NOT SCALE FROM DRAWINGS, FIGURED DIMENSIONS ONLY TO BE USED				
NOTE: This drawing may not be copied, lent, used by a third party or reproduced in whole or in part without the express written permission of N Murray Design				
PARTY WALL ACT 1996:- It is the responsibility of the owner to make neighbours aware of this proposal				
DIMENSIONS:- All dimensions are shown in millimetres except where stated otherwise				
MATERIALS:- All materials to match existing materials unless directed otherwise by Planning Department				
PRECEDENCE:- If in doubt, the text takes precedence over the drawing				
Address				
54 WOODSTOCK ROAD, BARNSELY S75 1DX				
Title				
KITCHEN EXTENSION				
Client				
Mr & Mrs Smales				
N Murray Design				
44 Ten Acre Road, Kimberworth Park Rotherham, S61 3RJ				
Email: nmurraydesign@gmail.com Tel: 0750 8616377				
Scales	Date	Drawing No	Rev	
1:50 1:100	2-7-20	2/20 PP BR	A/PP	