


PROPOSED FRONT ELEVATION

1:100

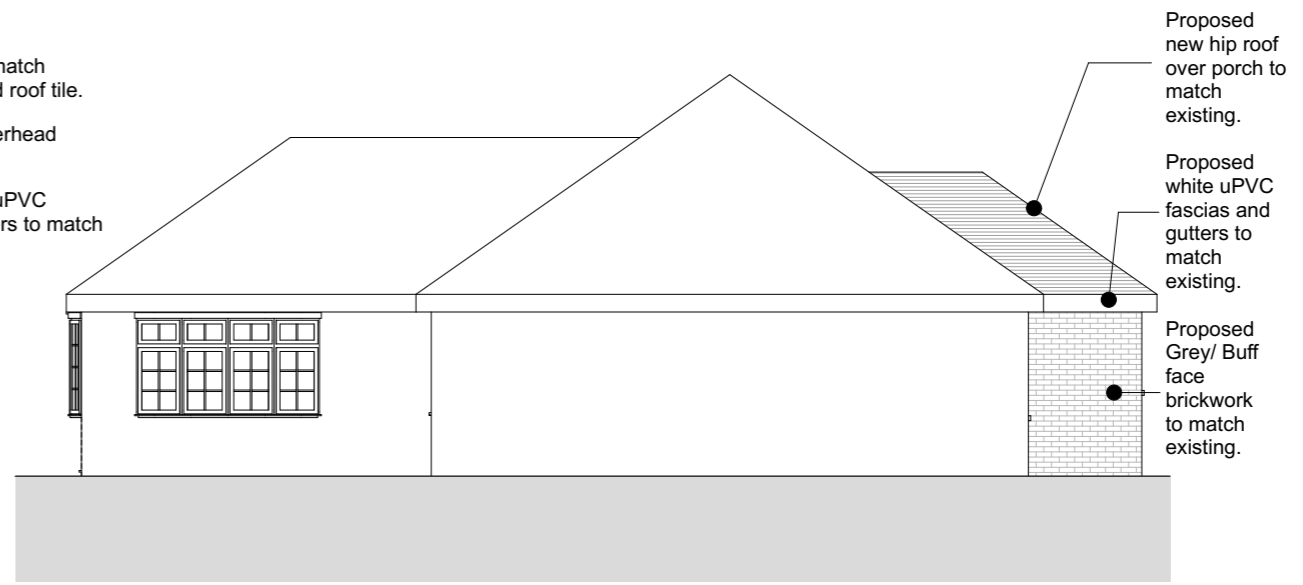


PROPOSED SIDE ELEVATION

1:100



PROPOSED REAR ELEVATION

1:100

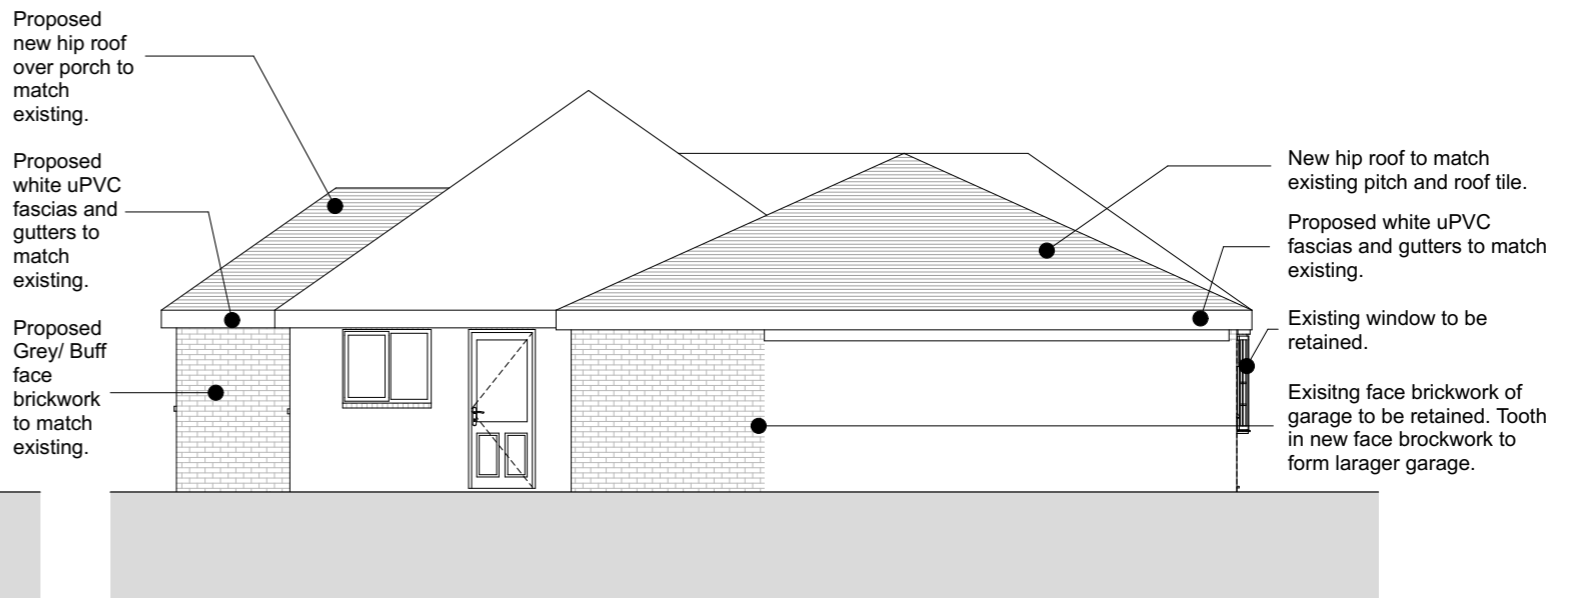

PROPOSED SIDE ELEVATION

1:100

