

scale 1:1250 date 06/2024 sheet size A4 dwg. no. 24/1017/01

**Location Plan**

**Lee Barnard Farming**  
Project: Erection of Agricultural Livestock Building on Land off Barnsley Road, Hoylandswaine, Sheffield, S36  
Client: Lee Barnard Farming


Company Registration Number: 09898149 – Company  
Registered in England and Wales

07946872499  
paul@paulmatthewsarchitectural.co.uk  
www.paulmatthewsarchitectural.co.uk

Molkin Farm  
Brow Lane  
Holmfirth  
HD9 2RU

**ARCHITECTURE | PLANNING | DESIGN**

**1:1250**

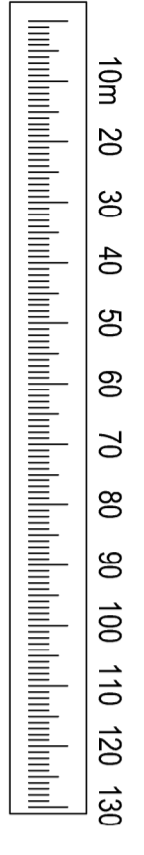

**Site Location**  
SE 27624 05076  
X - (Eastings) 427624  
Y - (Northings) 405076  
Latitude 53.541610  
Longitude -1.5846209

