

DO NOT SCALE

This drawing must not be scaled.

The Principal Contractor is to verify all dimensions, levels and datums prior to commencement of work.

Any discrepancies are to be reported immediately to the Building Surveyor.

Variations and modifications to the work shown on these drawings are not to be carried out without the written permission of the Project Manager.

This drawing is the property of the National Trust. The information shown is to be treated as confidential and must not be copied, reproduced or disclosed to any third person without the National Trust's written permission.

Maps are reproduced by permission of Ordnance Survey
© Crown Copyright and database right 2017

REVISION	BY	DATE	DETAILS
----------	----	------	---------

NOTES

Trees 24, 25, 26 and 27 were not plotted but are in this area.

Trees proposed to be felled


Tree 22 - Sycamore moderate decay

Tree 23 - young yew tree

Tree 24 - young hornbeam

Tree 25 - young hornbeam

Tree 26 - young hornbeam

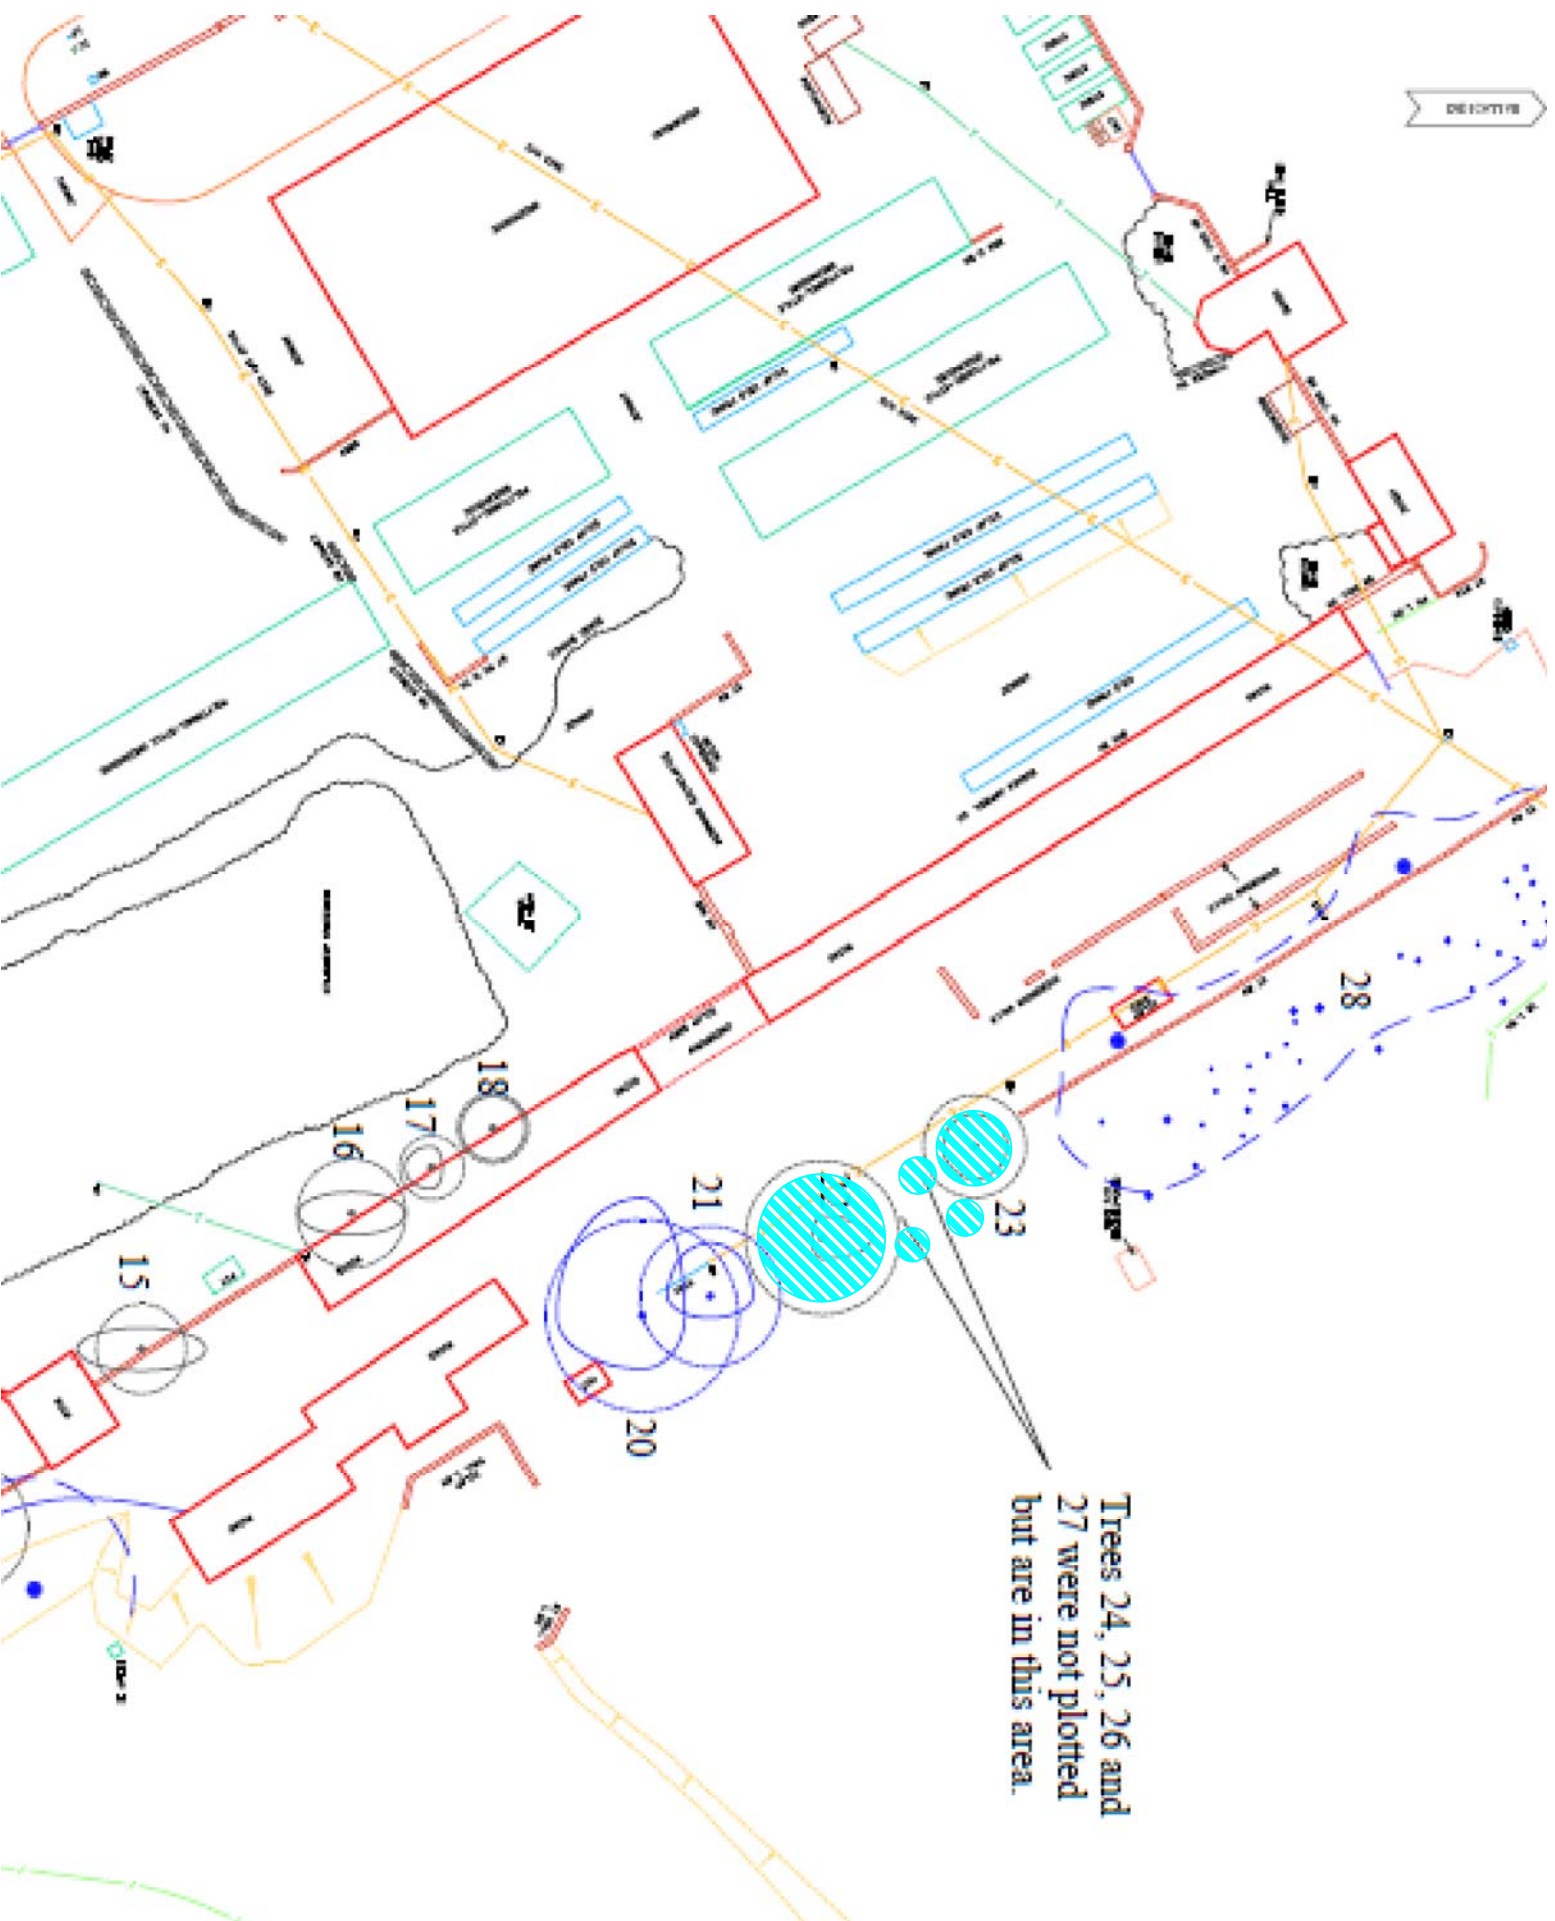

NATIONAL TRUST

NORTH REGION
Atlincham Hub
Stamford Estate Office
 18 High Street
 Atlincham
 Chesilbe WA4 1PH
Telephone (0161) 928 0075 Fax (0161) 929 6819

Wentworth Castle Garden

DRAFTING TITLE

Proposed tree work

DRAWING NO	REV
SCALE @ 1/4" = 1'-0" NTS	
DATE	Dec '18
DRAWN BY	SD
PROPERTY REFERENCE	