



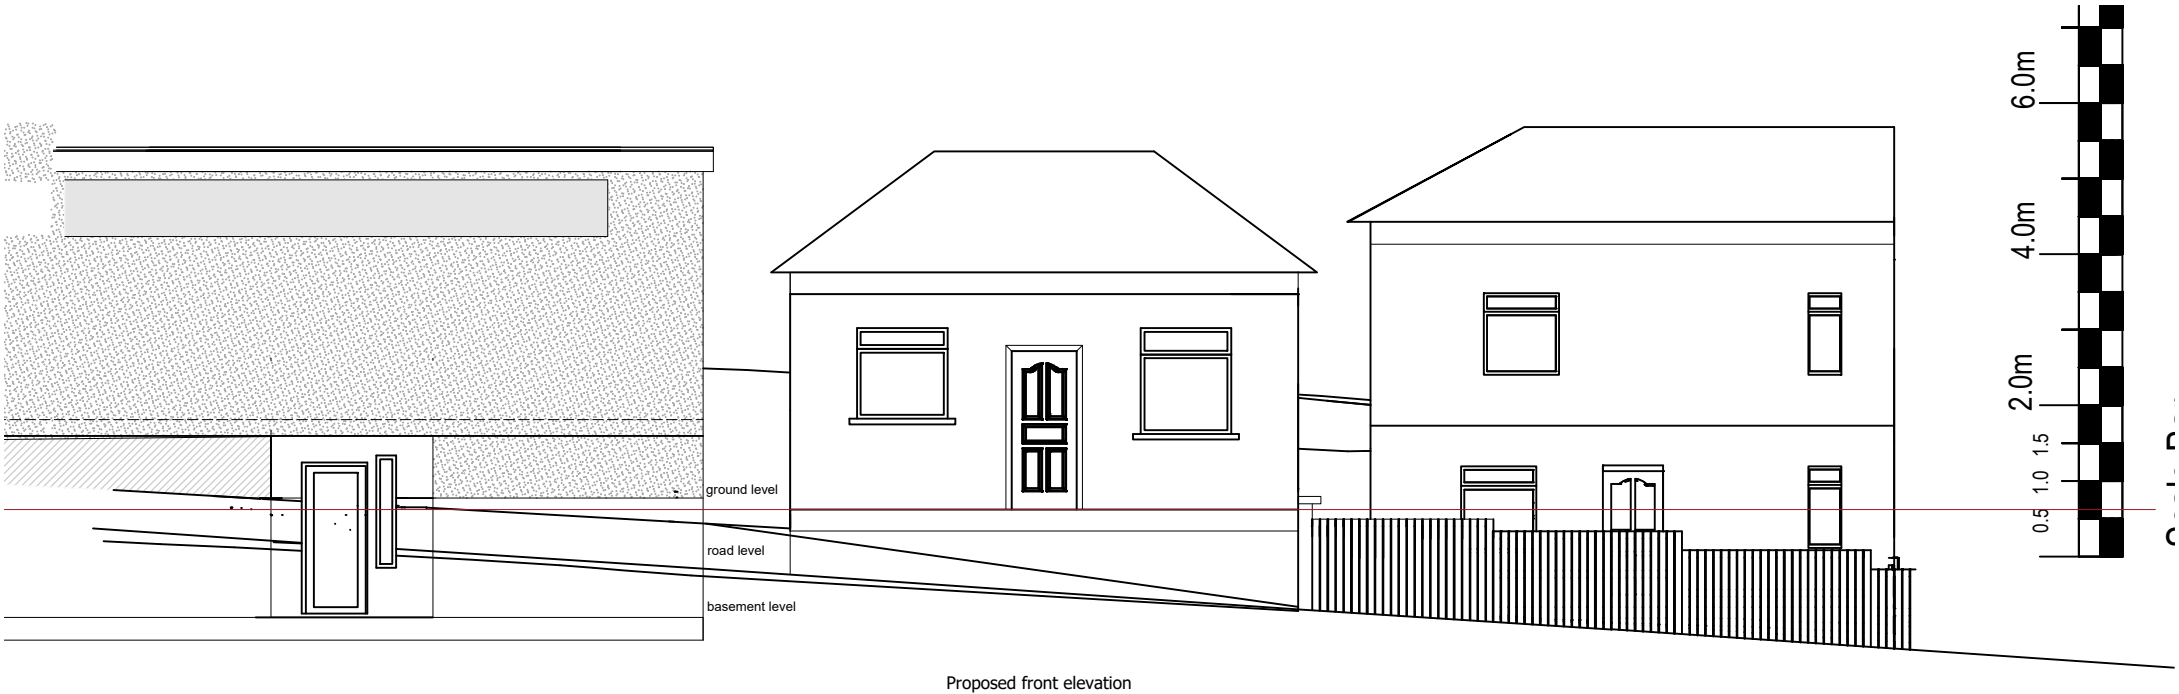

Proposed front elevation

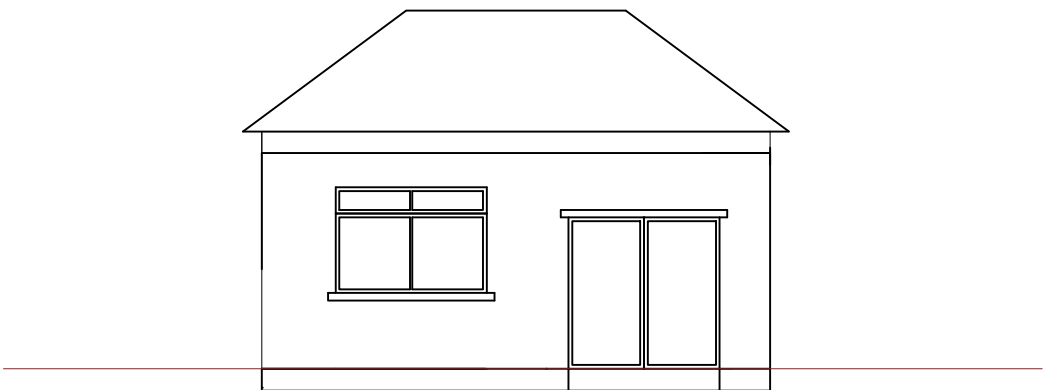

Proposed rear elevation

A Designs LTD

Version	Date	Description
Name		
Mr Navinith Ravikumar		
Site		
49 & 49A Rowland Road, Barnsley S75 2PF		
Title		
Proposed Elevations		
Scale		Date
1:100 on A4 paper		Nov 2024
Orig. No.	Rev.	
202410047/13	1	

The architectural drawings presented above are submitted intended for the facilitation of Planning Permission and Building Control processes. The collection of drawings serves as a preliminary conceptualisation, offering a functional depiction of proposed developments, encompassing essential design elements such as appearance, fundamental measurements, and technical specifications. It is crucial to note that all dimensions and details provided herein must undergo thorough verification by the Contractor. Any discrepancies or omissions should be resolved and clarified with the Client before commencing construction activities.

It is imperative that the entirety of the project aligns with all applicable regulations and the prevailing Building Regulations. Commencement of any work is strictly prohibited until appropriate approval has been granted by the relevant Building Regulations authority.

For further consultation and guidance tailored to your specific project, we strongly recommend seeking advice and direction from your Local Council.