

DO NOT SCALE

NOTES

GENERAL NOTES


a. THE TOPOGRAPHICAL SURVEY IS BASED ON INFORMATION PRODUCED BY HAYCOCK & TODD, JOB NO. S9417, FILE S9417-3D BARNSELY WEST DWG, DATED MAY 2019. THE INFORMATION USED IN PREPARATION OF THIS AND ALL OTHER FORE CONSULTING DESIGNS AND DRAWINGS IS NOT WARRANTED. IT SHALL BE THE RESPONSIBILITY OF THE CONTRACTOR TO VERIFY ALL SURVEY INFORMATION PROVIDED AND REPORT ANY ANOMALIES TO FORE CONSULTING.

DESIGN NOTES

- ALL DESIGN AND WORKS TO COMPLY WITH CURRENT VERSION OF THE FOLLOWING DOCUMENTS:
 - DESIGN MANUAL FOR ROADS AND BRIDGES (DMRB);
 - SPECIFICATION FOR HIGHWAY WORKS (SHW);
 - MANUAL FOR STREETS (MFS); AND
 - BARNSELY METROPOLITAN BOROUGH COUNCIL (BMB) DESIGN GUIDE AND SPECIFICATION.
- THIS DRAWING TO BE READ IN CONJUNCTION WITH DRAWINGS NO. 9014-A3-100-100 AND 9014-A3-100-200 SERIES.

EXISTING RESIDENTIAL DEVELOPMENT

NOTE
TIE IN TO PROPOSED
BARUGH GREEN ROAD
ROUNDBOUT

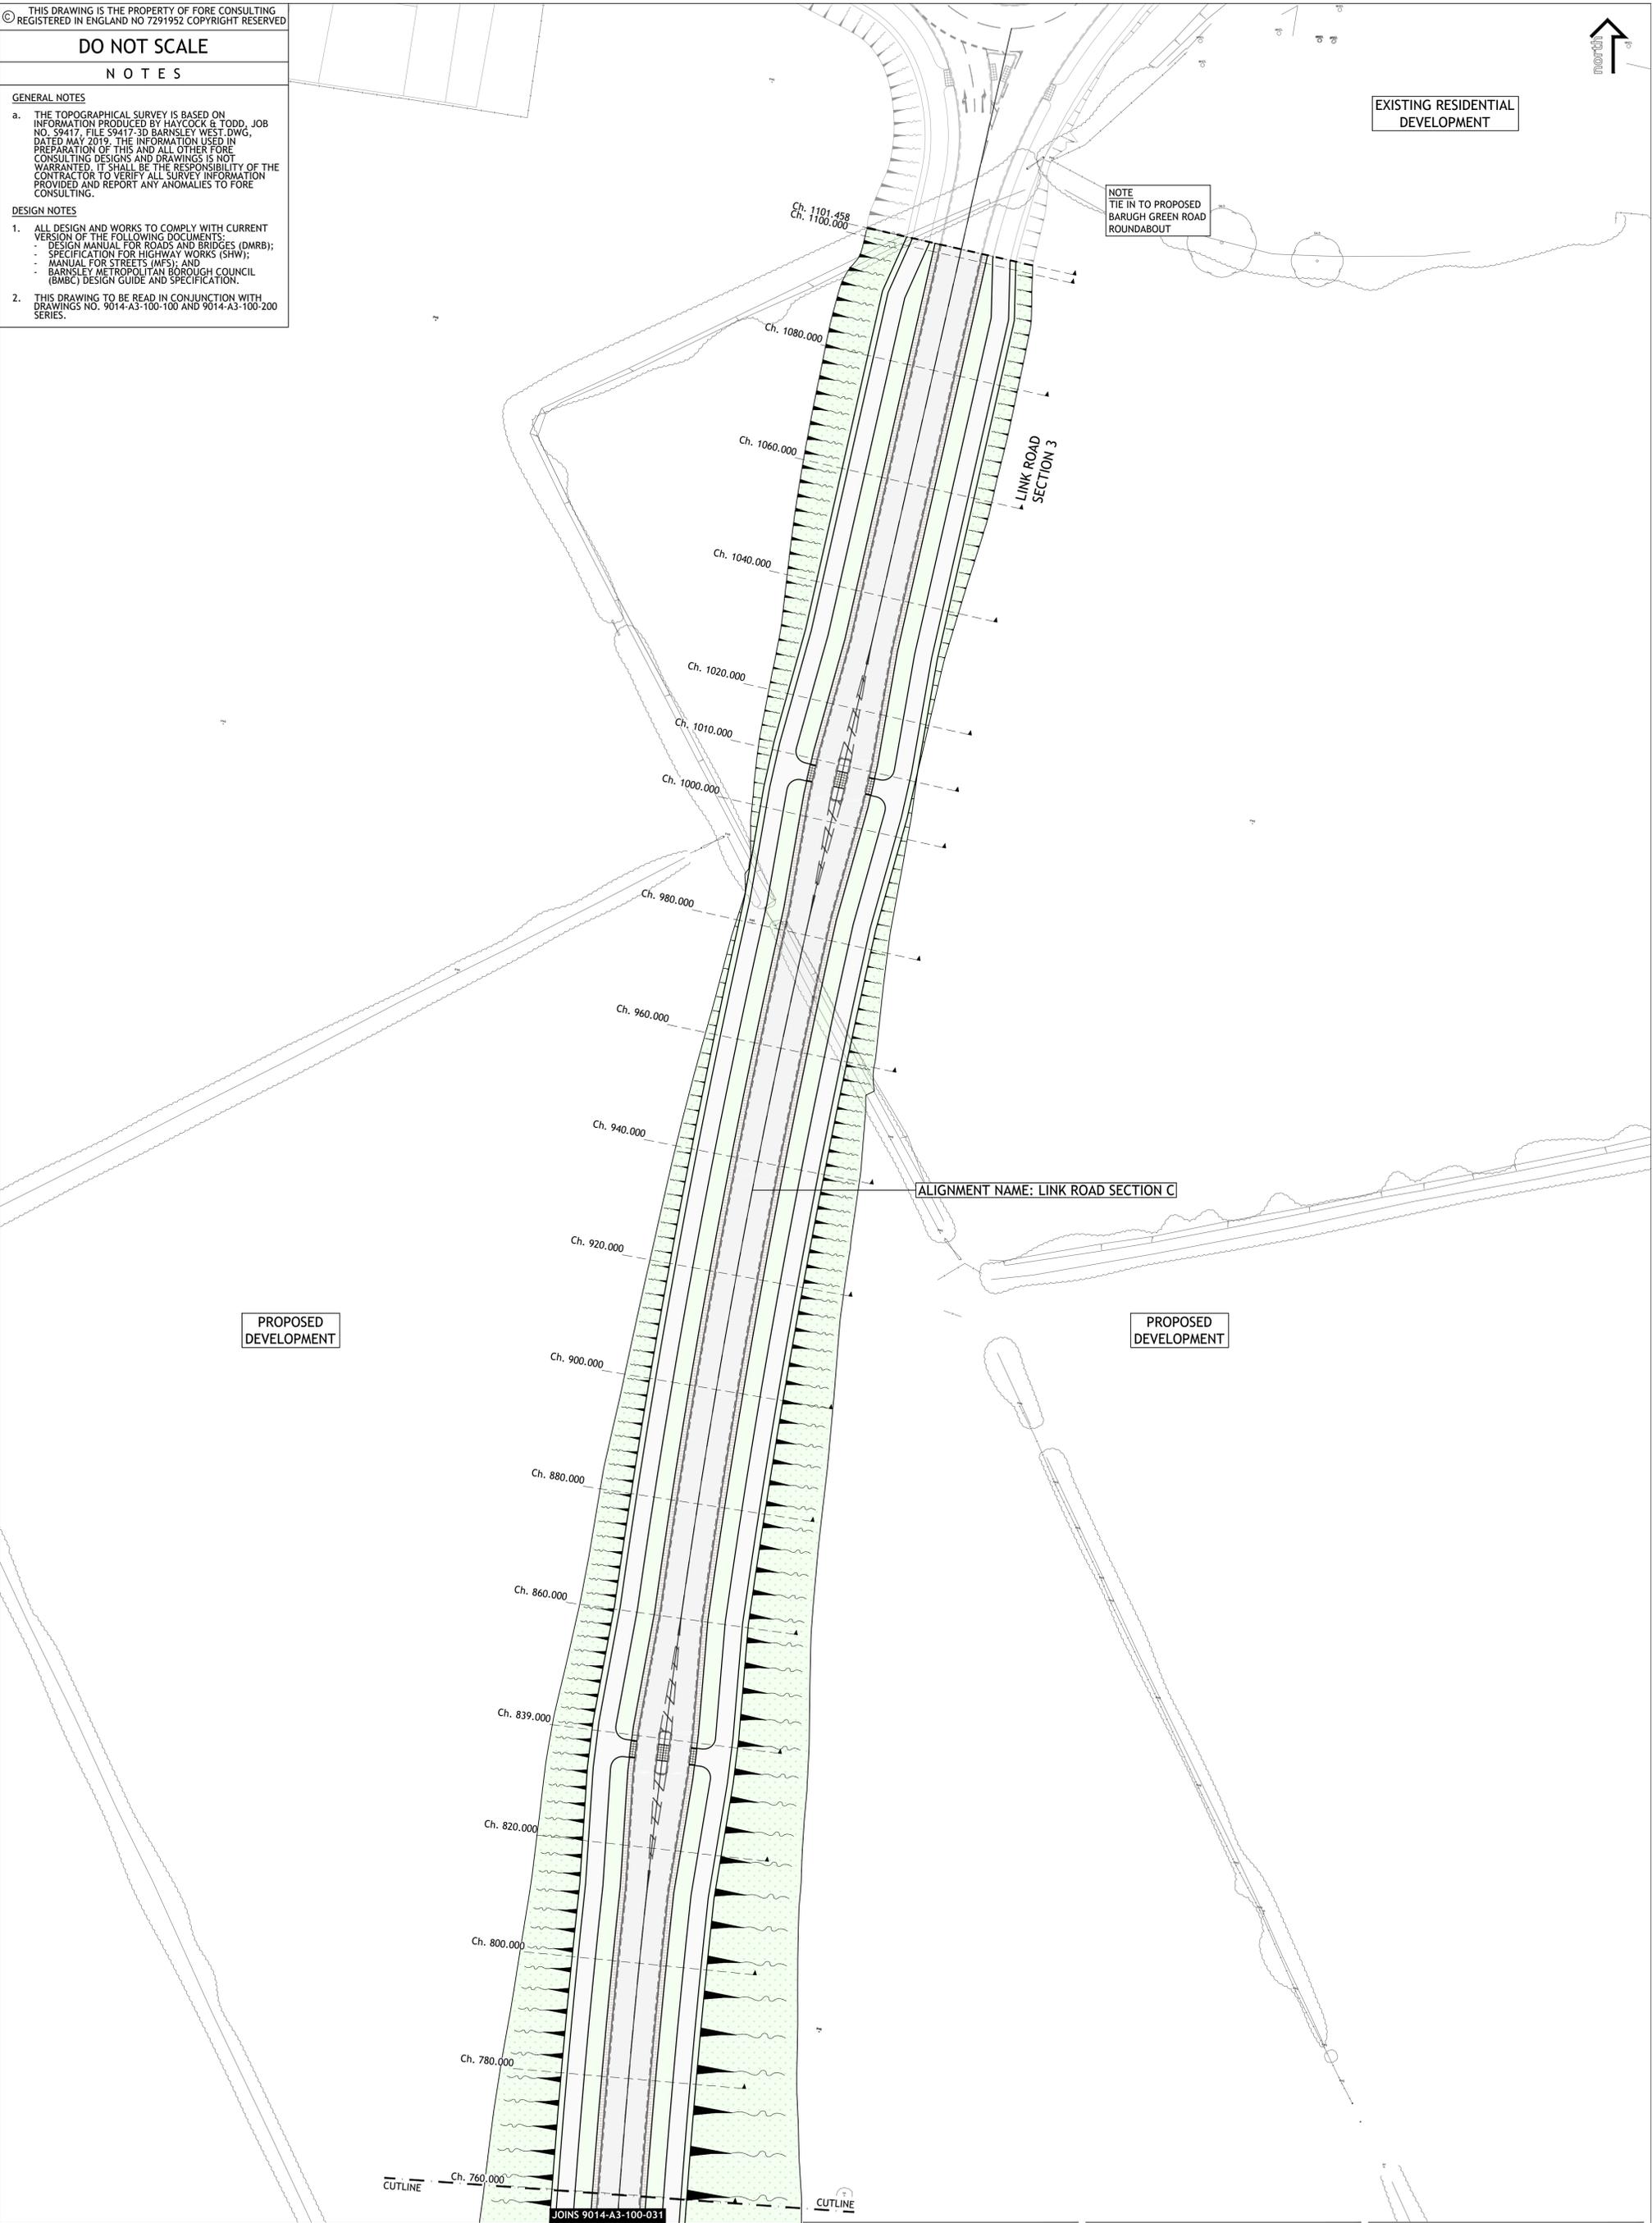

PROPOSED DEVELOPMENT

PROPOSED DEVELOPMENT

ALIGNMENT NAME: LINK ROAD SECTION C

CUTLINE

CUTLINE

JOINS 9014-A3-100-031

REV	DESCRIPTION	DATE	BY

Client: STRATA STERLING BARNSELY WEST LTD

Project: BARNSELY WEST LINK ROAD

Drawing Title: ALIGNMENTS AND CROSS SECTIONS ARRANGEMENT SHEET 3 OF 3

PRELIMINARY

Fore Consulting Limited
2nd Floor, Queens House
34 Wellington Street
Leeds
LS1 2DE
0113 2460204
enquiries@foreconsulting.co.uk
www.foreconsulting.co.uk



Drawn by: ML	Checked by: PI	Issue Date: 13.01.2021	Scale: 1:500	Format: A1
Job Number: 9014	Drawing Number: A3-100-P-032	Revision: -		