
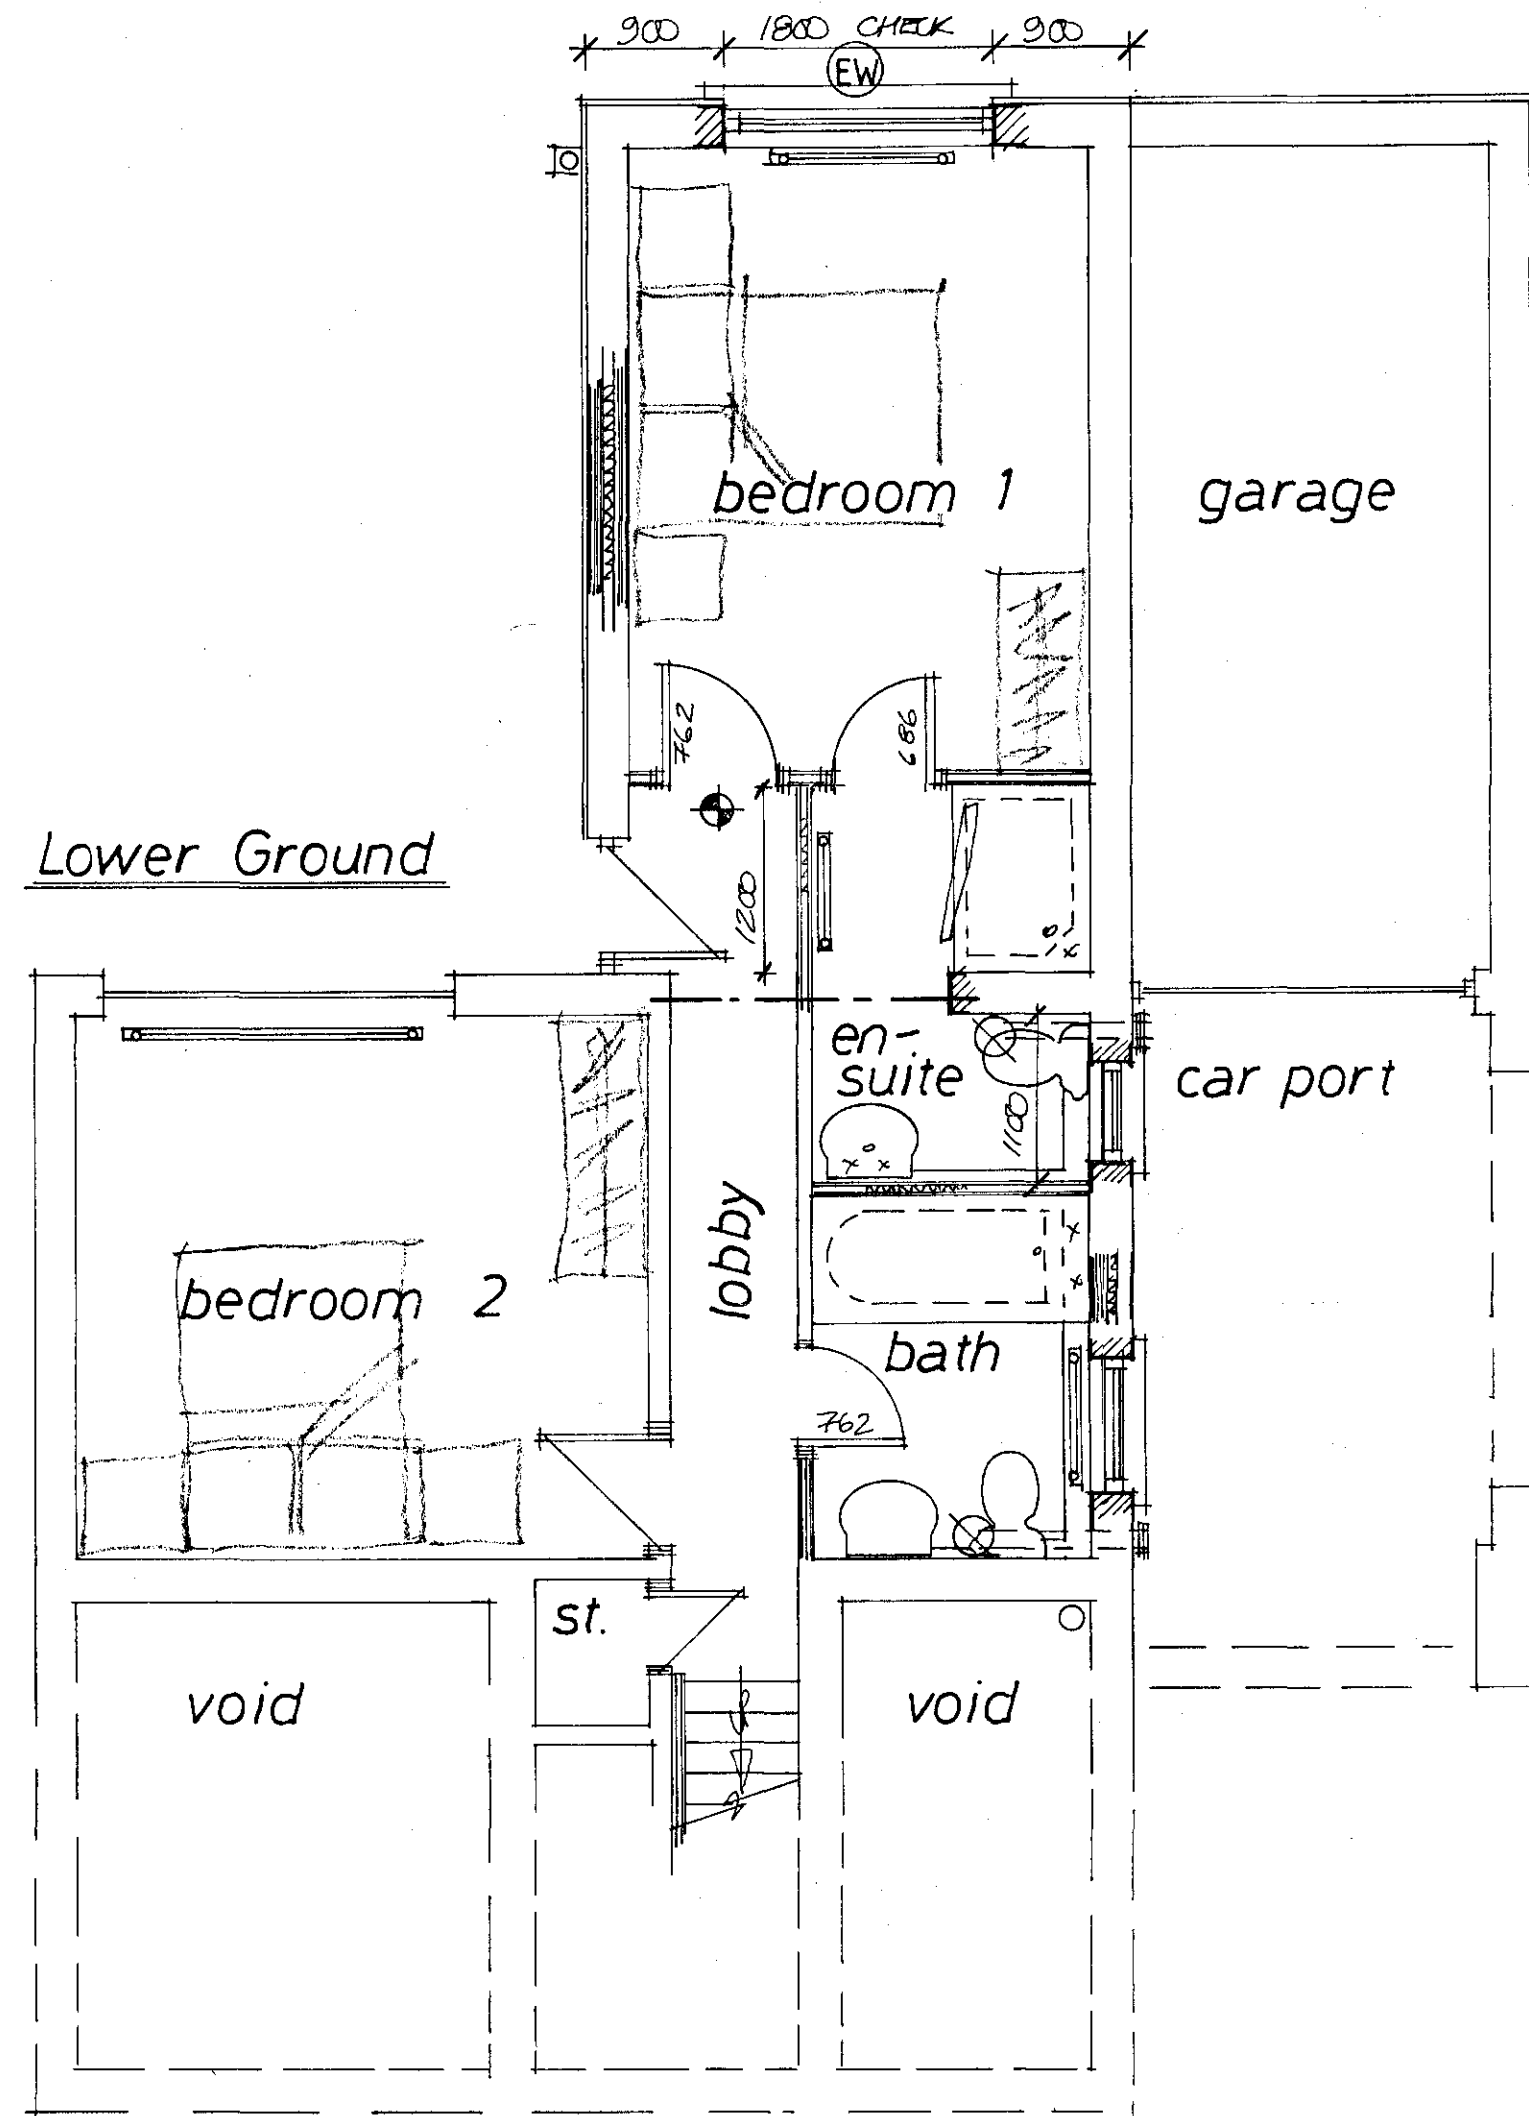


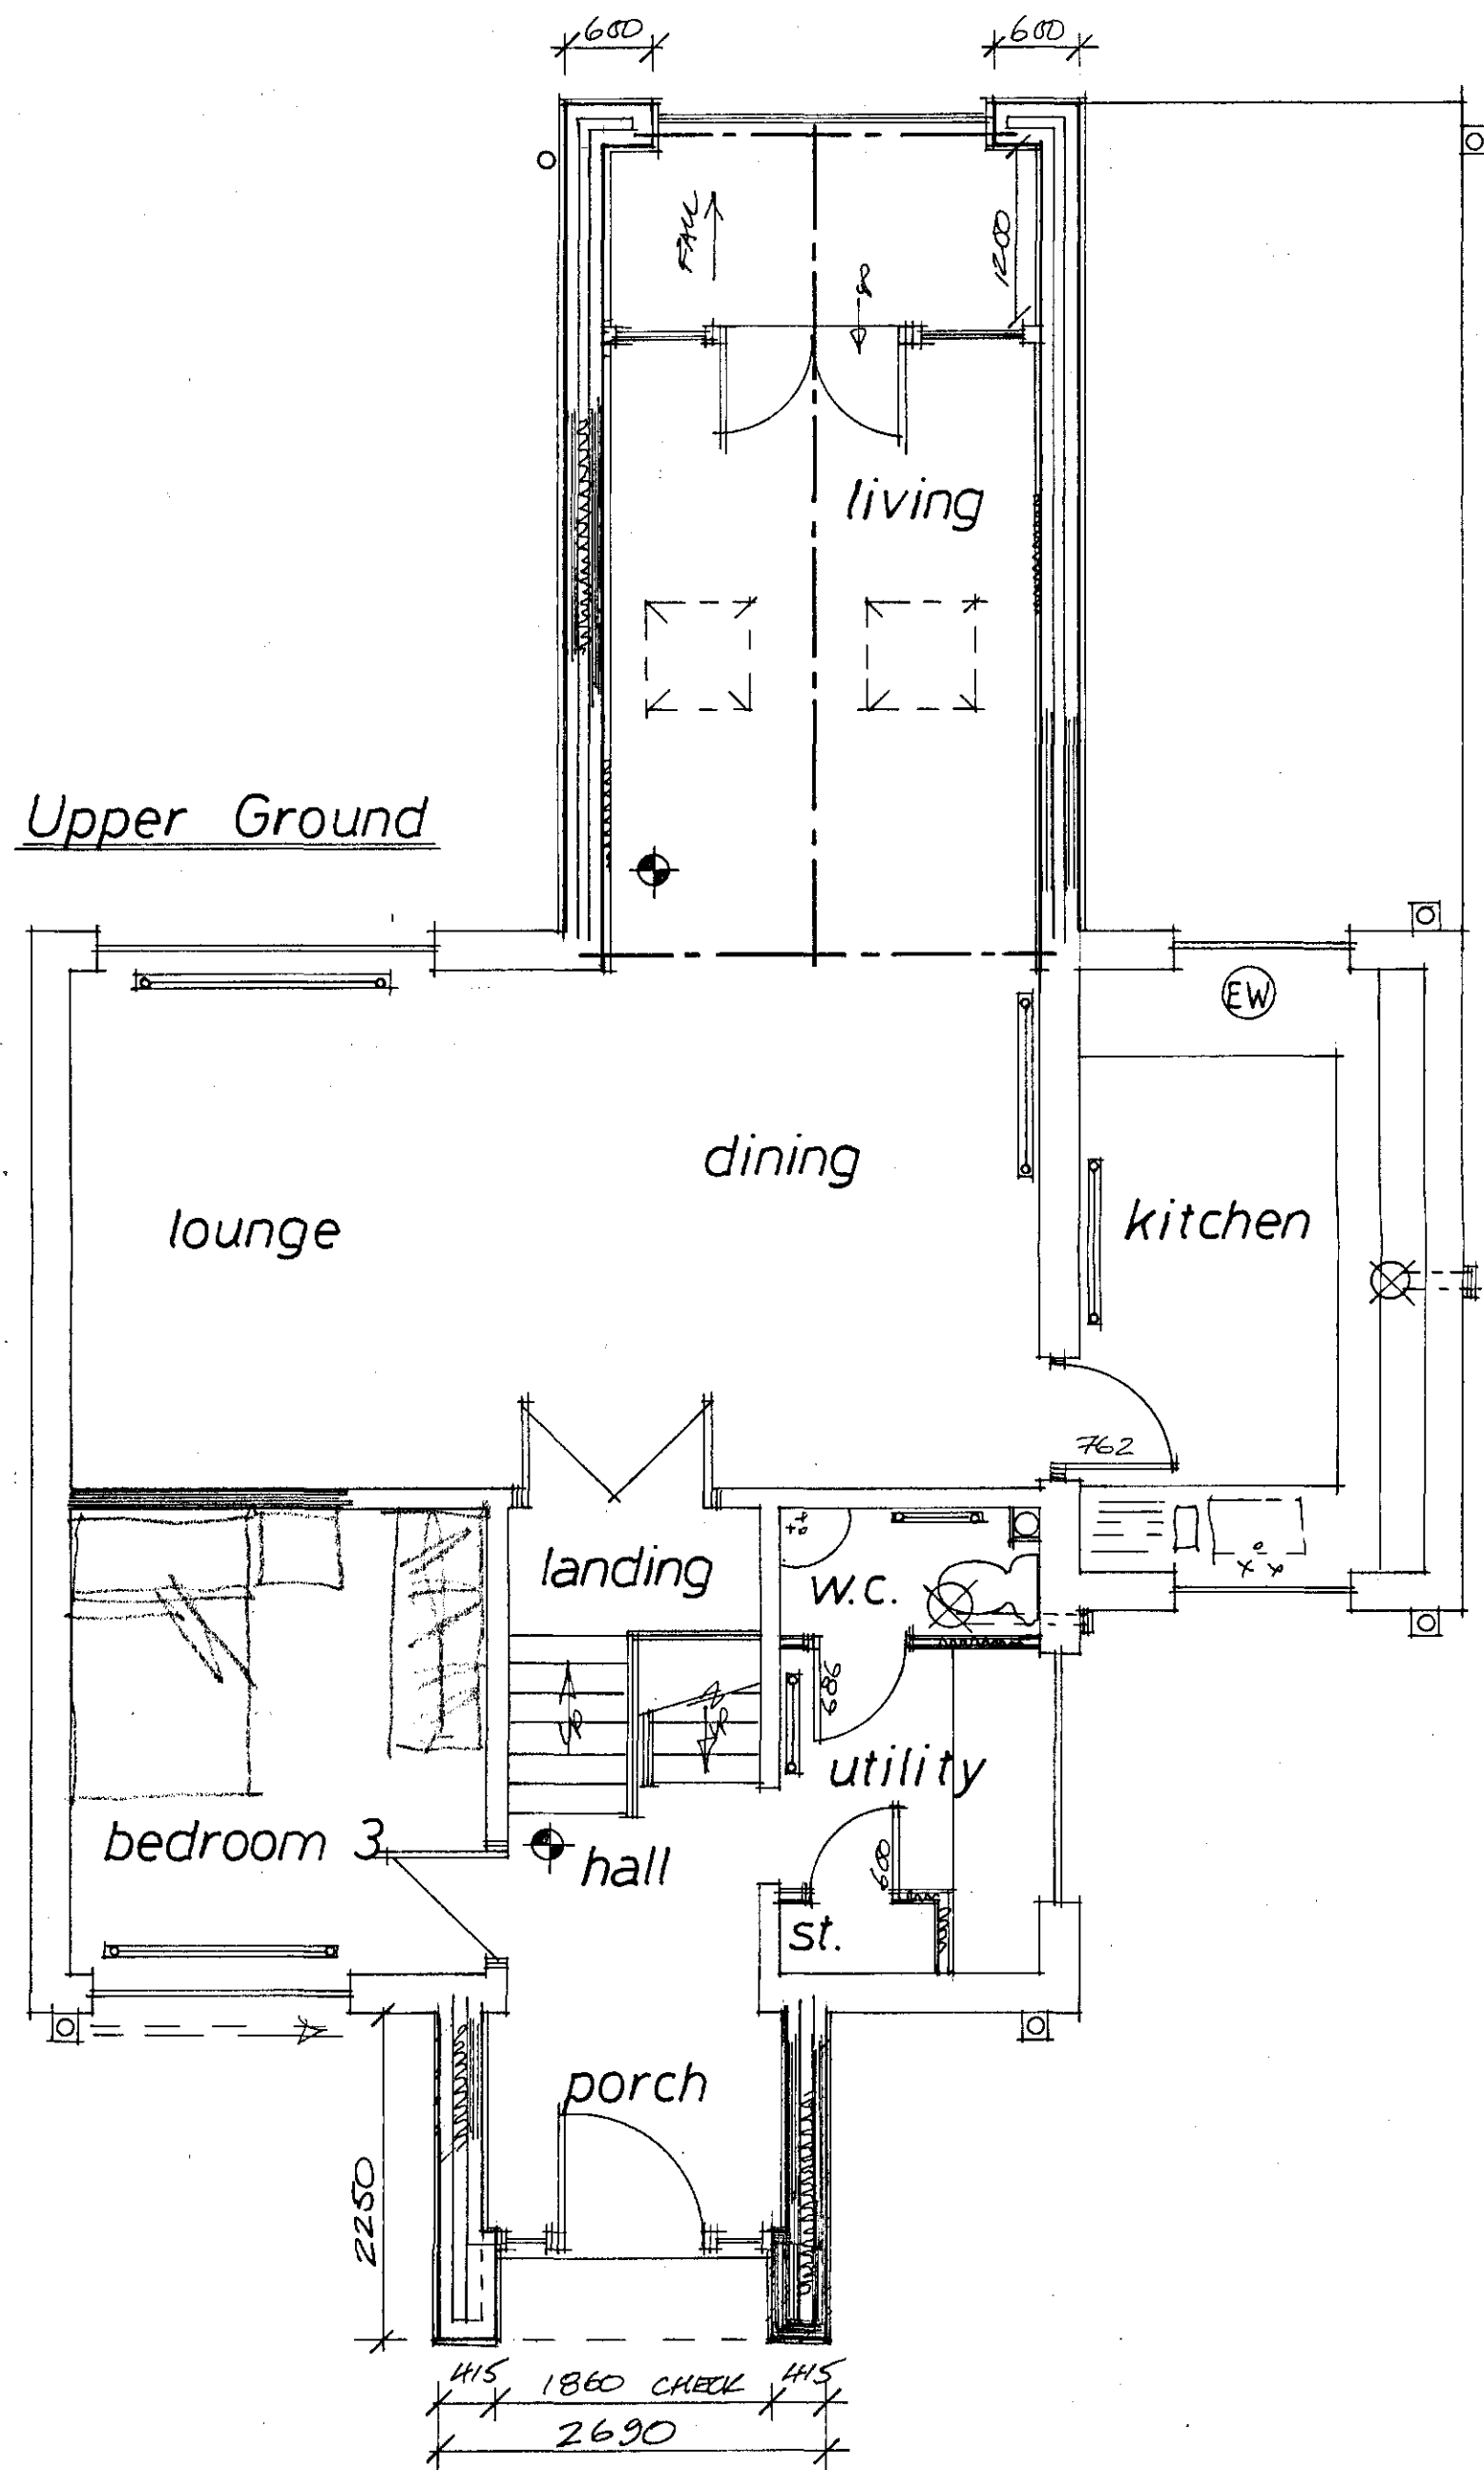

BARNLEY CHAIRING

Rev	Notes	Date

B/Regs:


Planning:

Garry Greetham Associates
 Residential Design Consultant
 Westwood House
 18 Carr Lane
 Tankersley
 Barnsley S75 3BE
 Tel(01226)746573



PROJECT	Various Extensions/Alts		
CLIENT	Mr.J.Lund / Ms.W.Fairs		
TITLE	Layouts as Proposed		
ADDRESS	6 Alton Way, Mapplewell, Barnsley. S75 6EY		
DRAWN BY	999	DATE	July 1
SCALE	1:50	REV	915-04
DRAWING No	915-04		REV
Member of the Chartered Institute of Architectural Technologists			

5000 CORPORATE MAIL ROOM
 28 JUL 2019
 Received by
 ORIGINAL COPY

Upper Ground

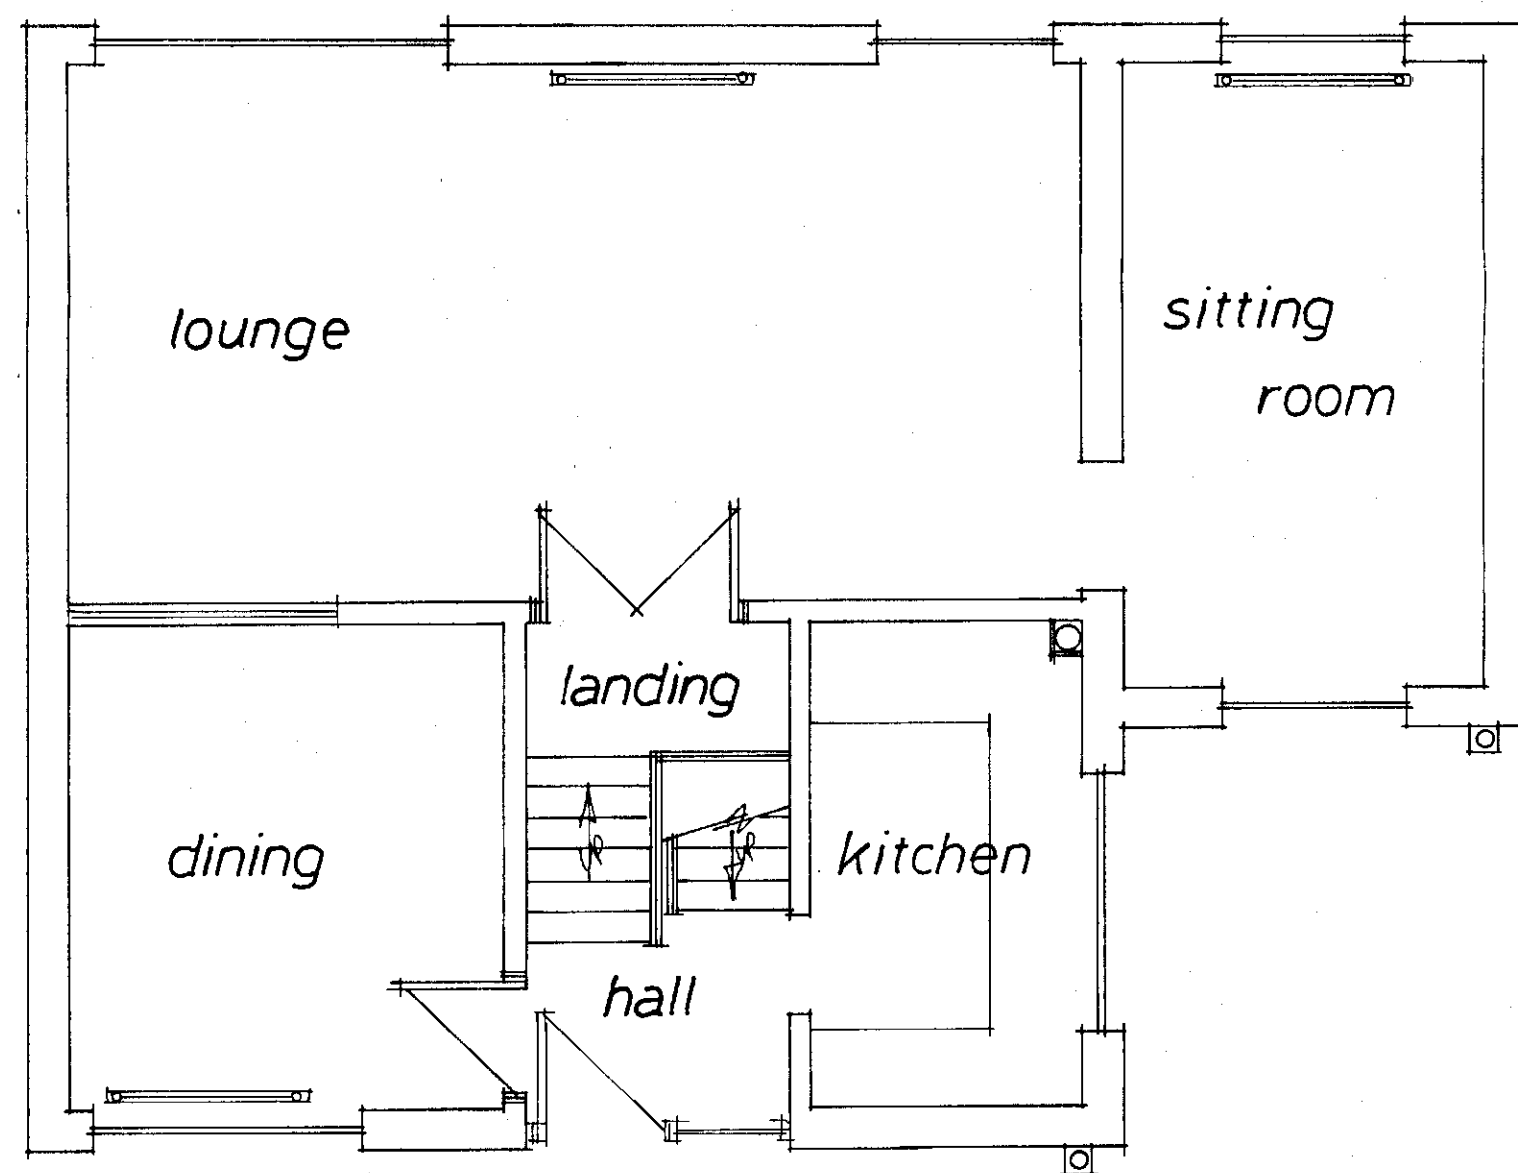

Lower Ground

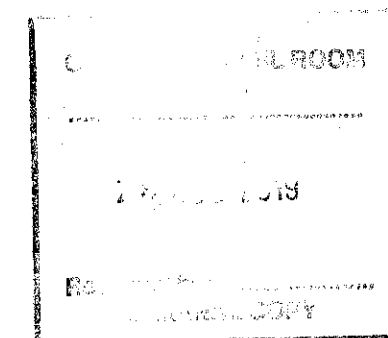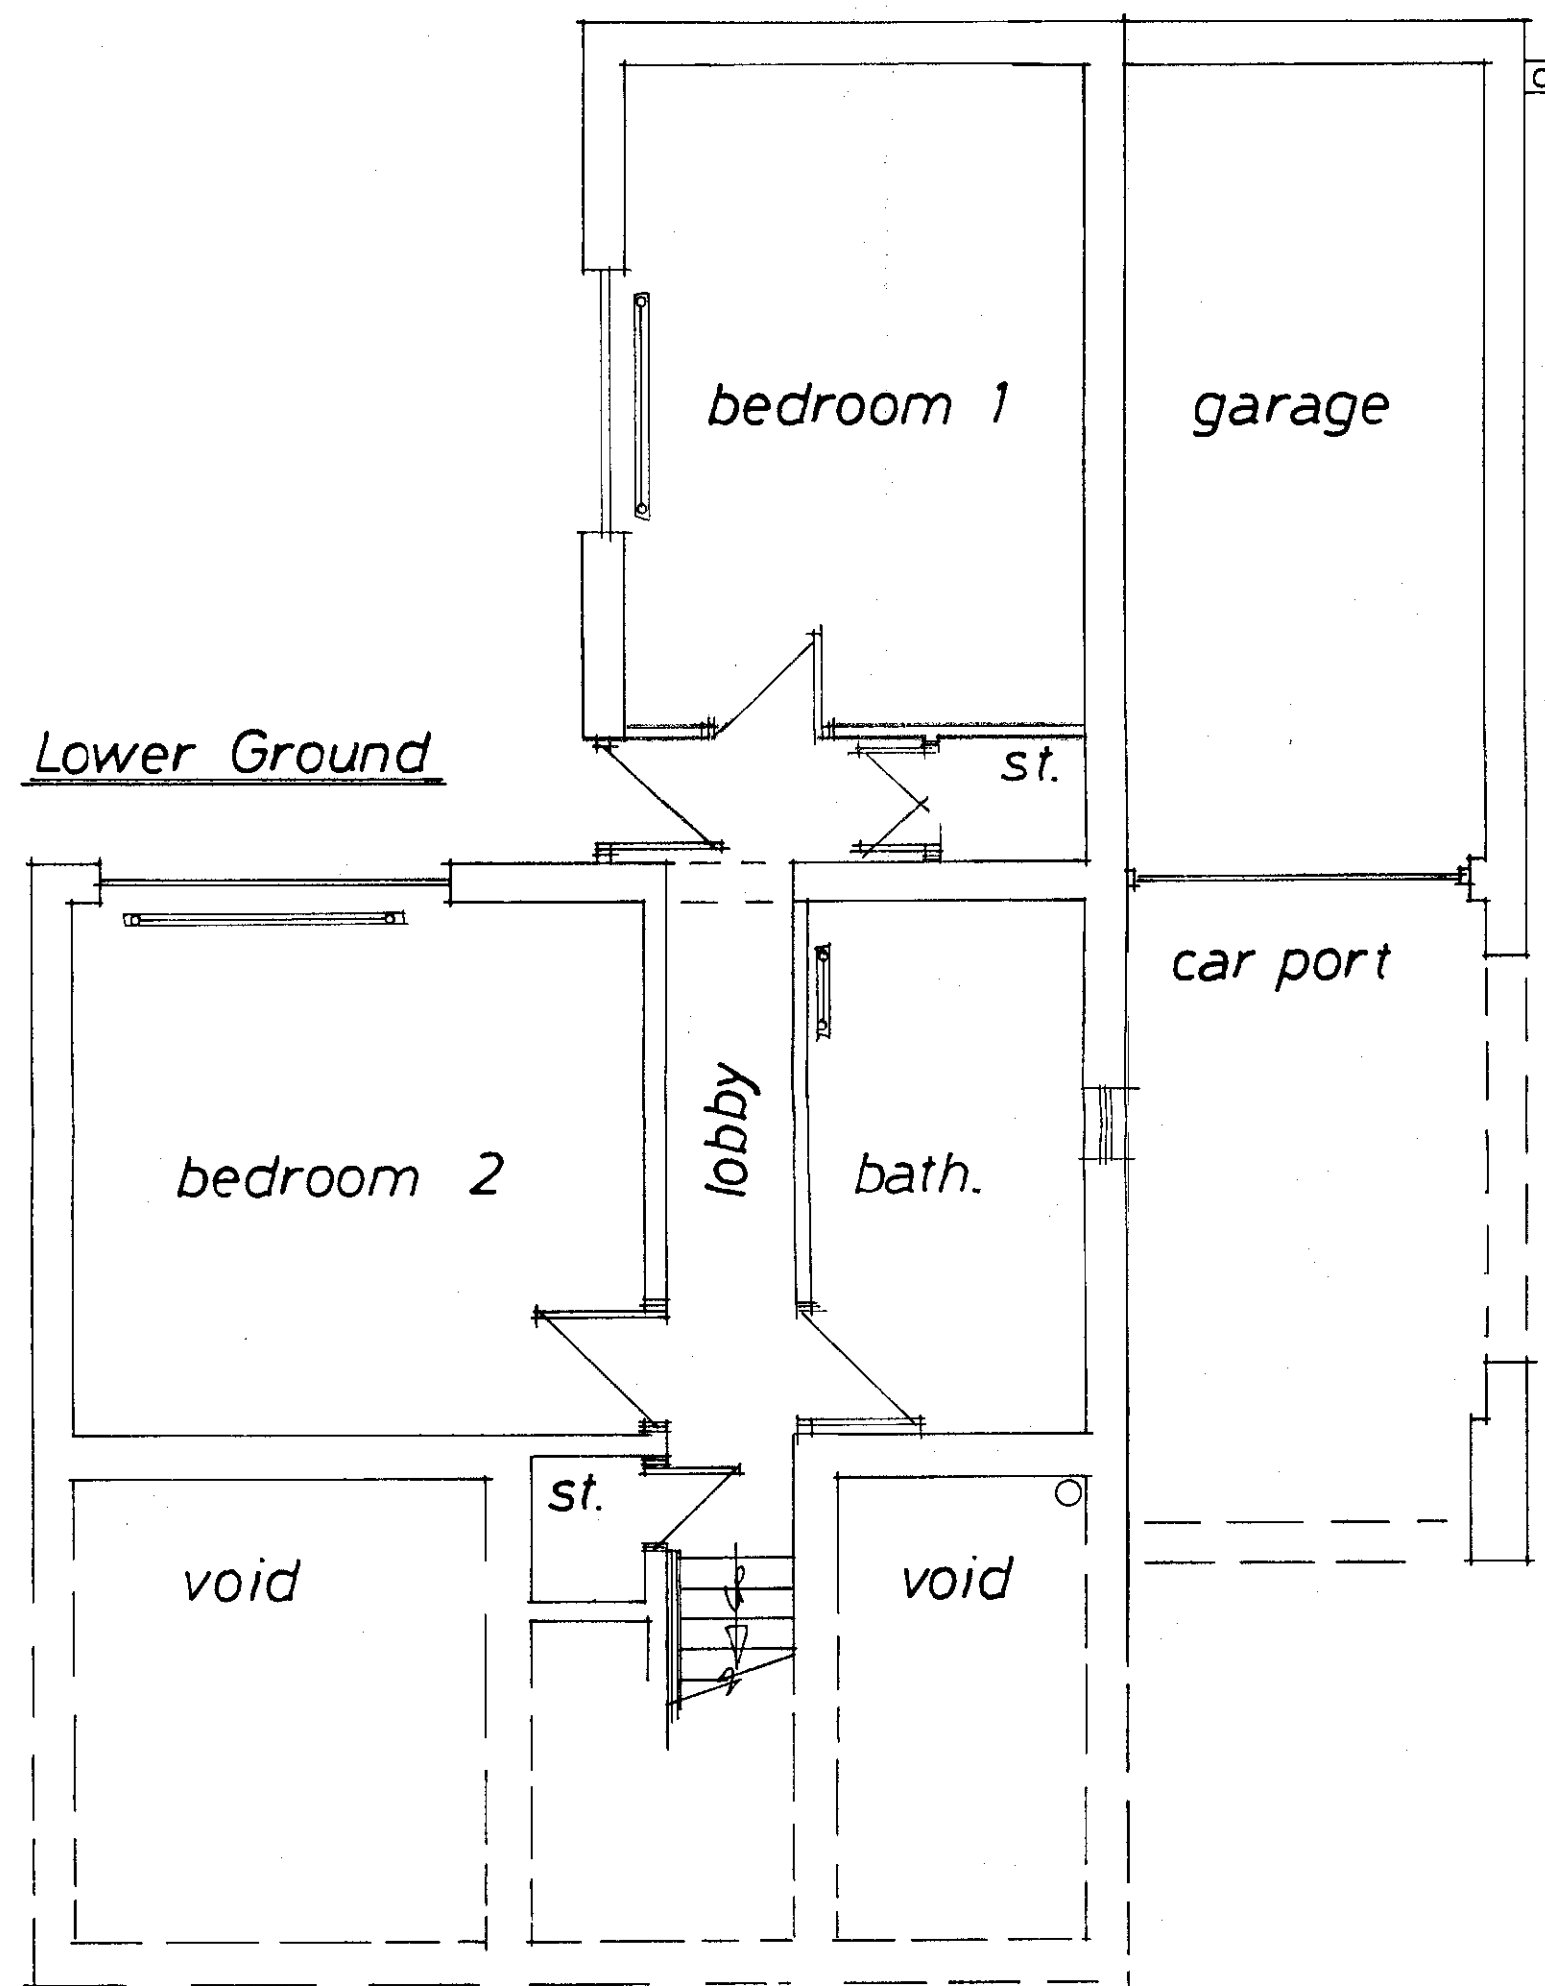

Rev	Notes	Date

Garry Greetham Associates
 Residential Design Consultant
 Westwood House
 18 Carr Lane
 Tankersley
 Barnsley S75 3BE
 Tel(01226)746573

PROJECT Various Extensions/Alts
 CLIENT Mr.J.Lund / Ms.W.Fairs
 TITLE Layouts as Existing
 ADDRESS 6 Alton Way, Mapplewell, Barnsley. S75 6EY
 DRAWN BY ggg
 SCALE 1:50 DATE July 19
 DRAWING No 915-02 REV
 Member of the Chartered Institute of Architectural Technologists