




LOCATION PLAN 1:1250

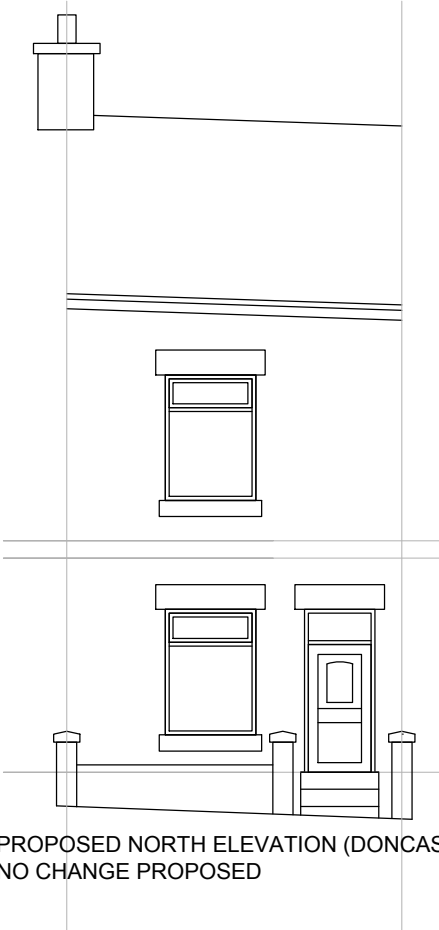

LOCATION PLAN_ELEVATIONS
PROPOSED SUBDIVISION OF 193, DONCASTER ROAD, BARNSELEY

SCALE 1:1250/100 @ A3



FOB Design (UK) Ltd
72A Water Lane,
Wilmslow, Cheshire. SK9 5BB
01625 251644
office@fob-design.com www.fob-design.com

REV	DATE	DRAWN BY
Copyright of fob design (UK) Ltd, all rights reserved. All information contained within this drawing remains the property of fob design. The information should not be reproduced in whole or part or modified without written consent of fob design. No information within this drawing should be modified or disclosed or passed onto third parties without written consent of fob design. Do not scale from drawing.		
XXX		
193, DONCASTER ROAD, BARNSELEY		
XXX		
XXX		
Drawn	XXX	Status XXX
Checked	XXX	Original A3
Date	JAN 22	
Scale	1:100@A3	
PL 02		