



REAR

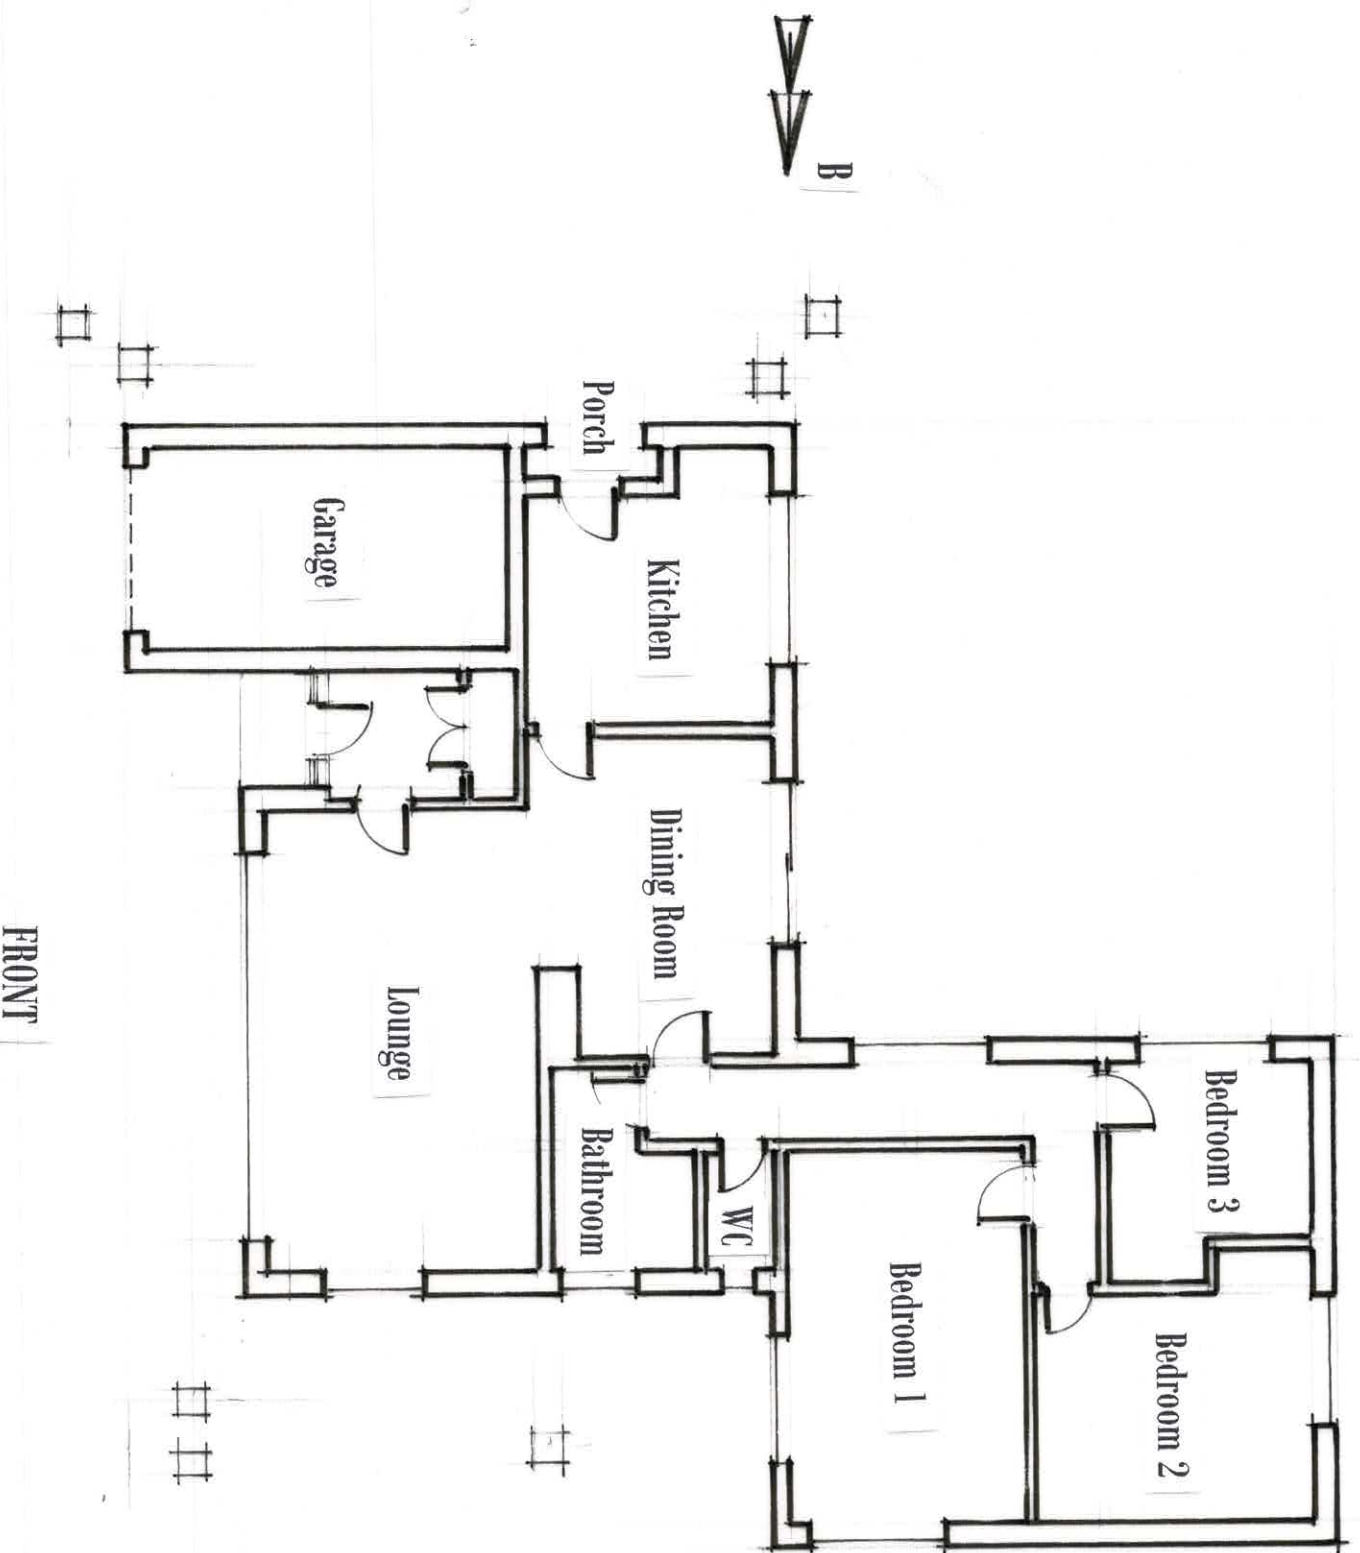


714 Doncaster Road
Ardsley
Barnsley
S71 5FF

Existing Ground Floor Layout
1:100 @ A3

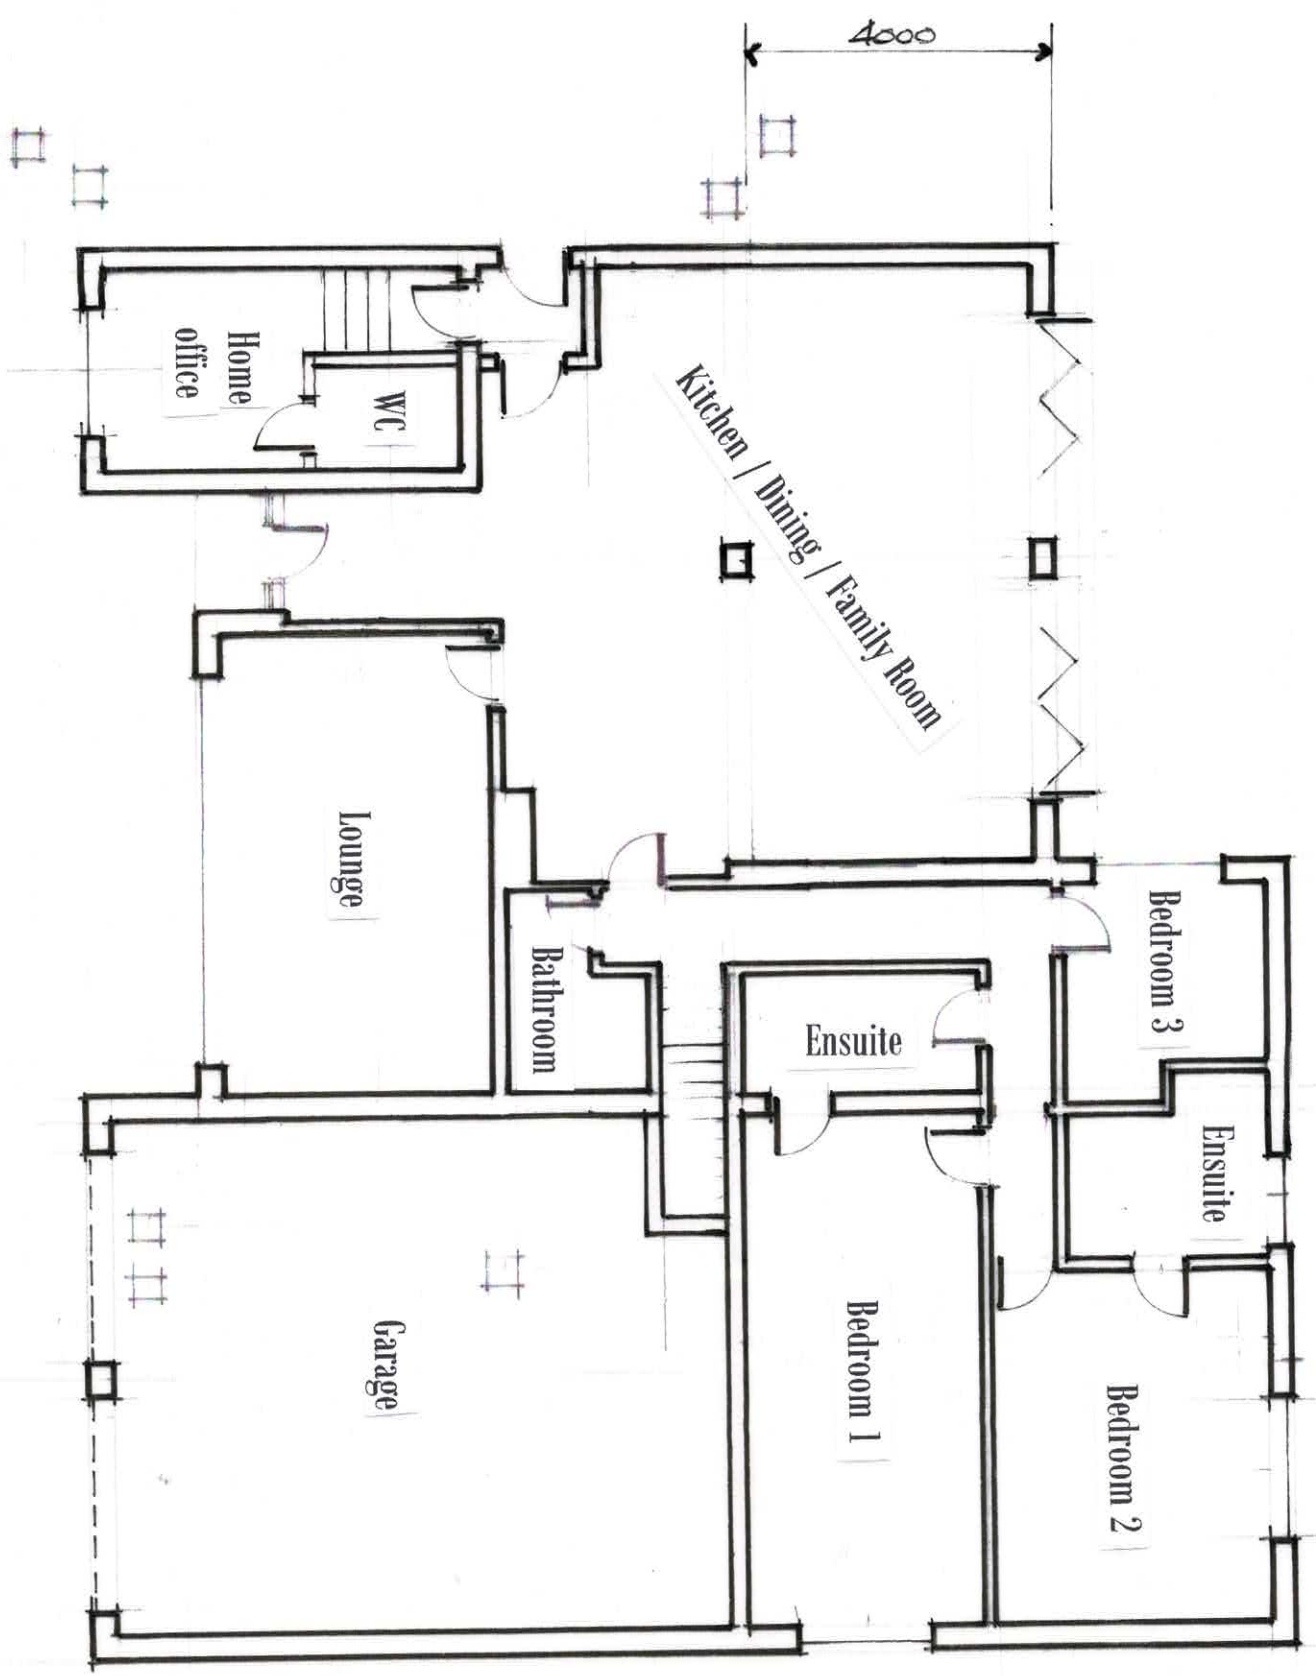


Proposed Ground Floor layout
1:100 @ A3

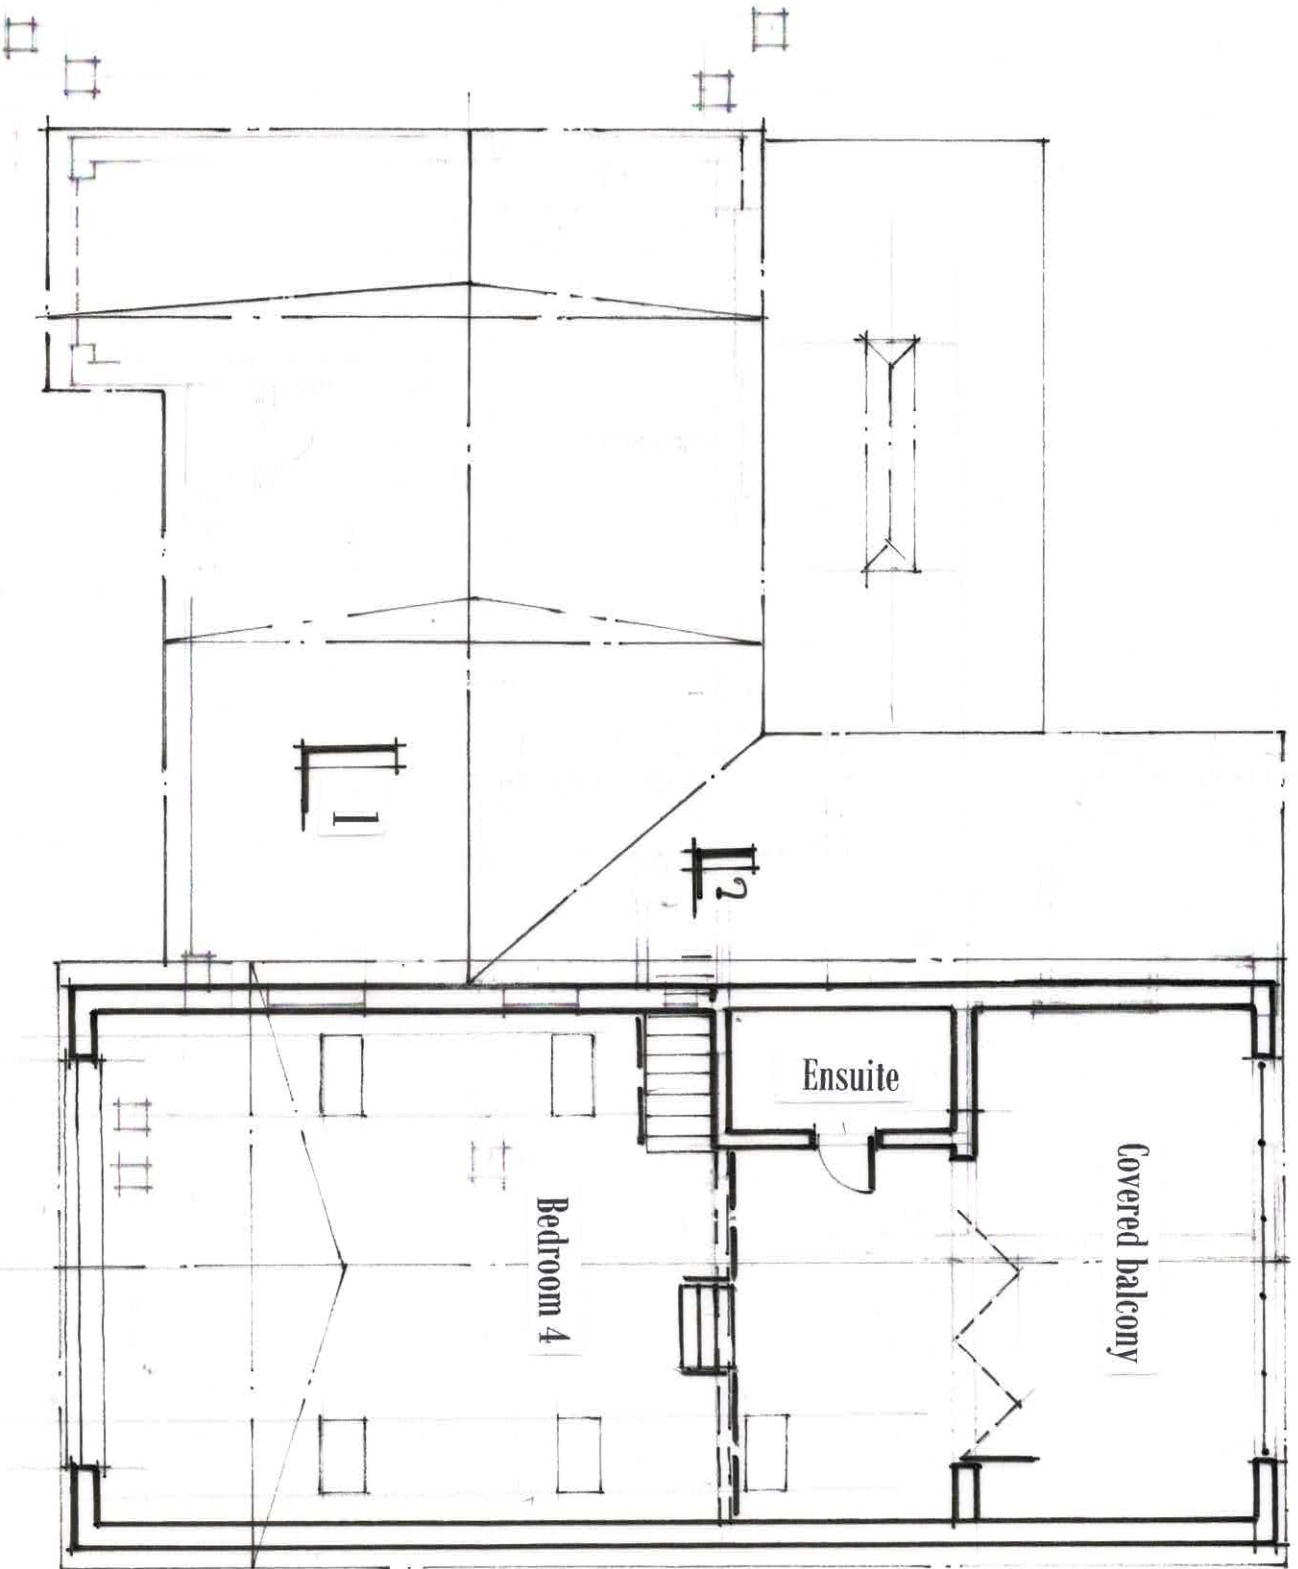


Proposed First Floor Layout.
1:100 @ A3

Rev A 1st Floor Made Suit
LEVEL to suit NEW
Roof LINES.

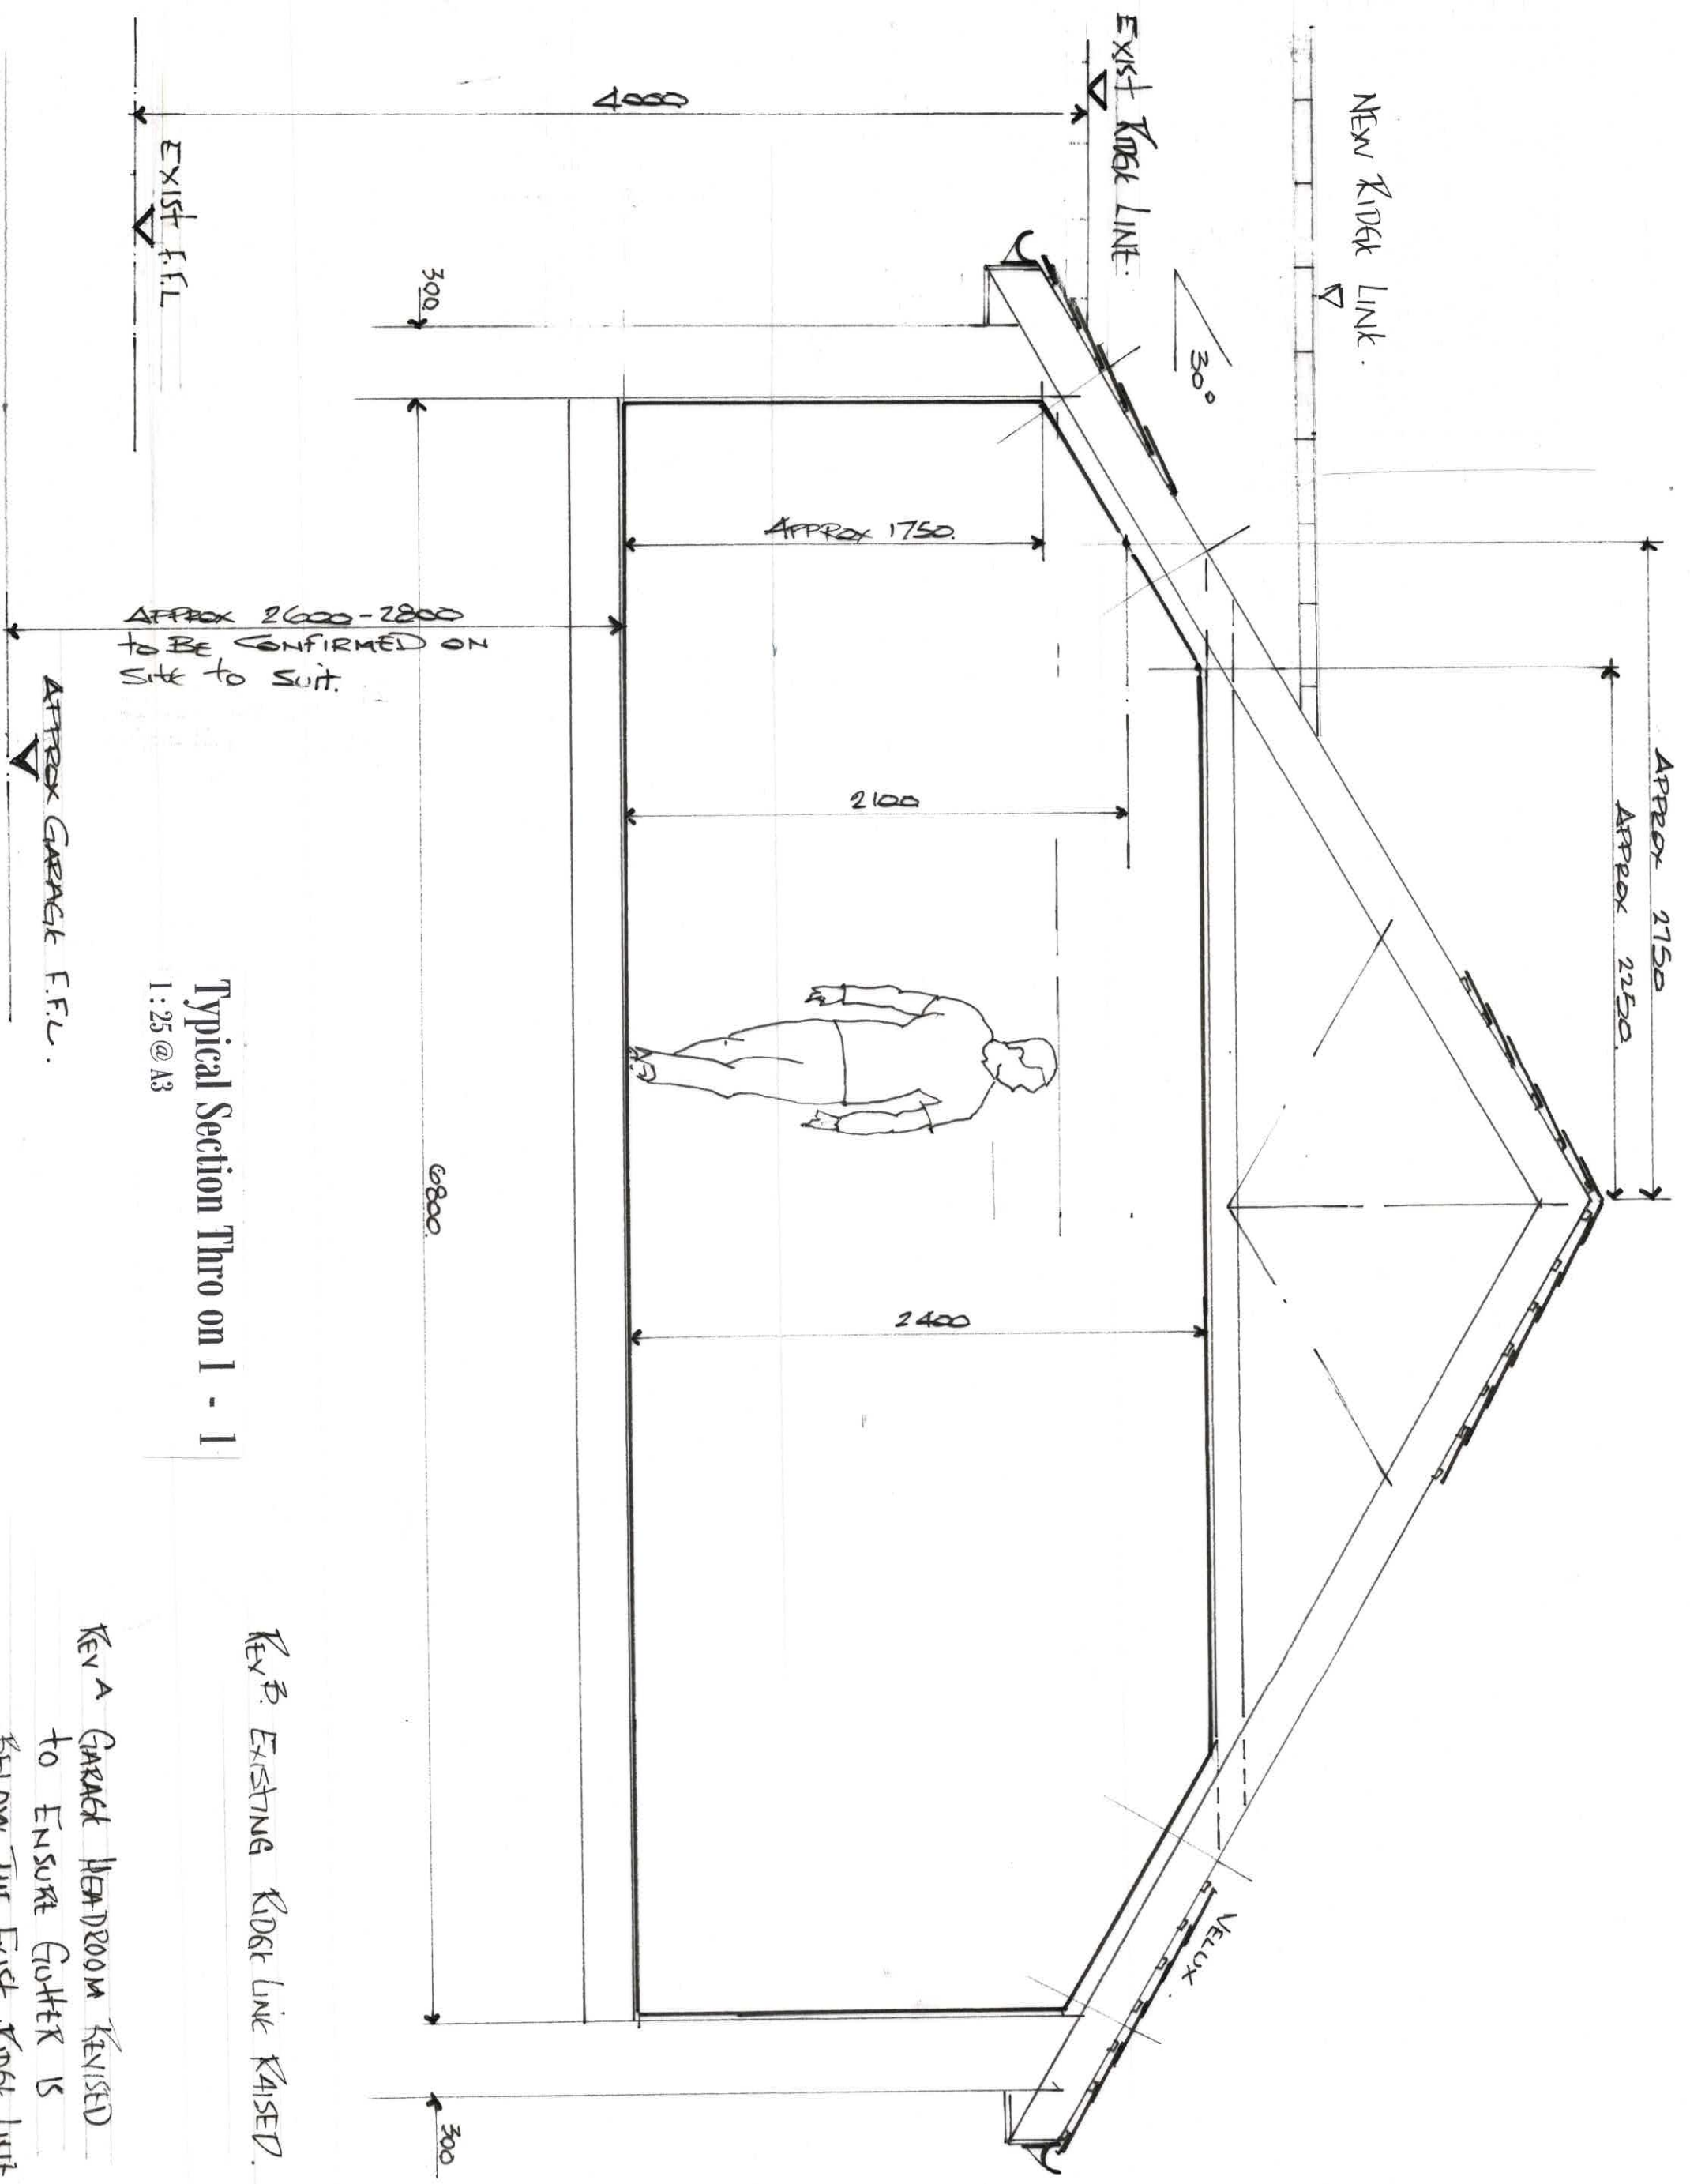


KEY B: EXISTING RIDGE LINE RAISED.


KEY A: GARAGE HEADROOM REVISED TO ENSURE GUTTER IS BELOW THE EXIST RIDGE LINE.

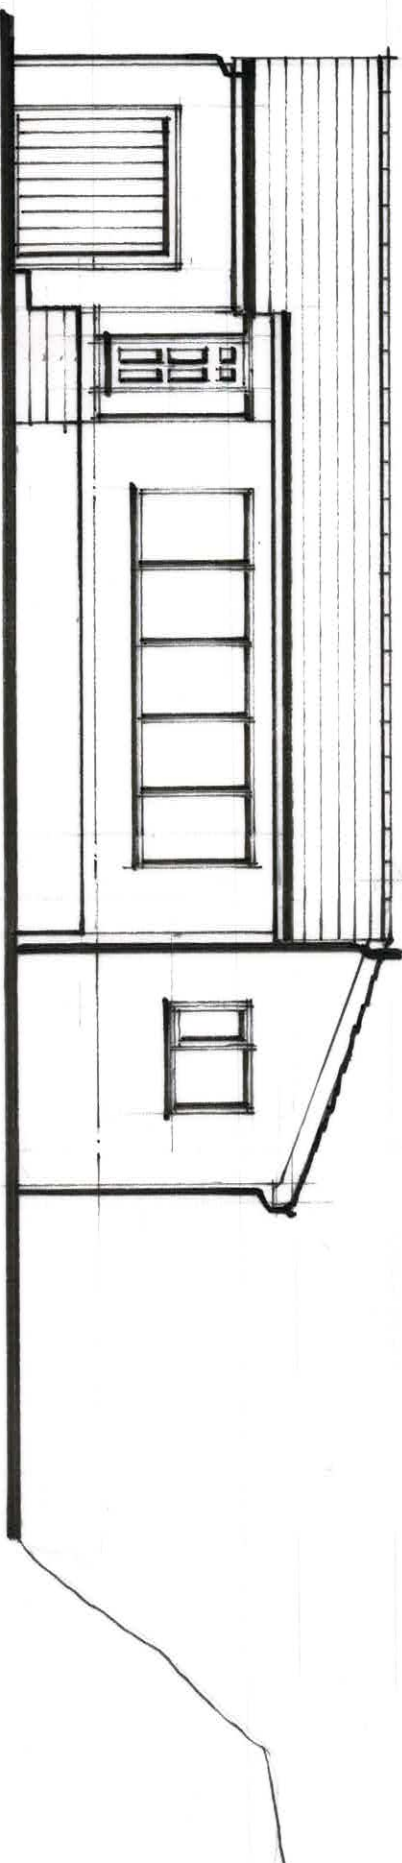


Front Elevation

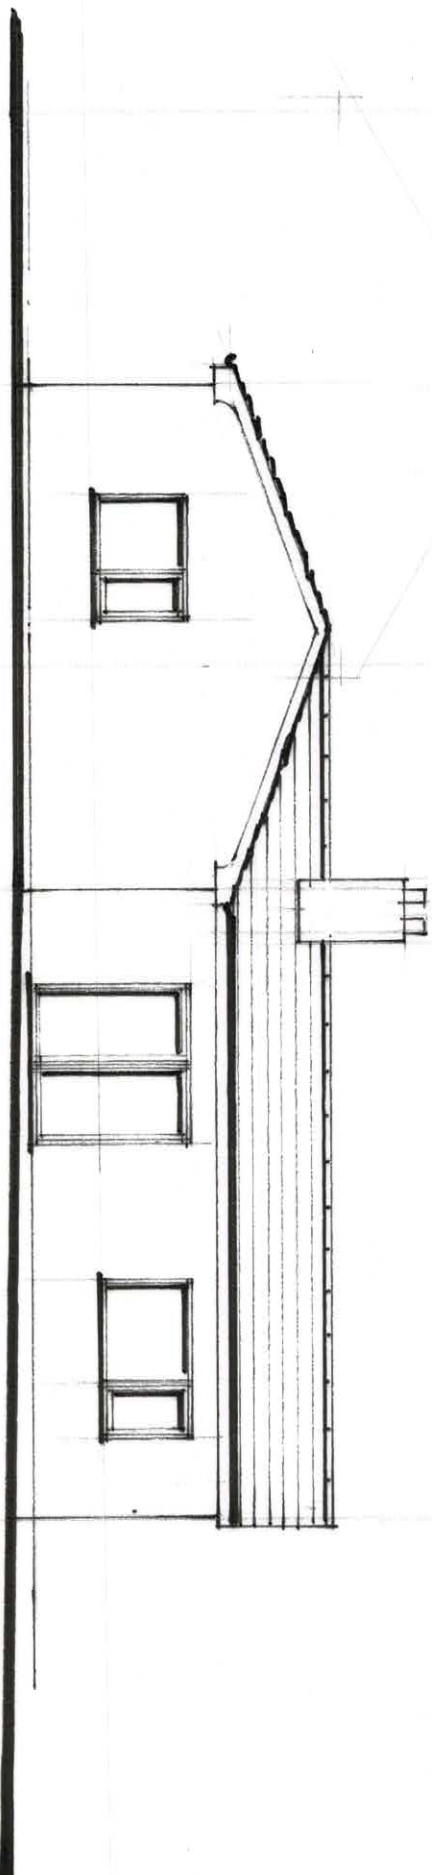

Rear Elevation

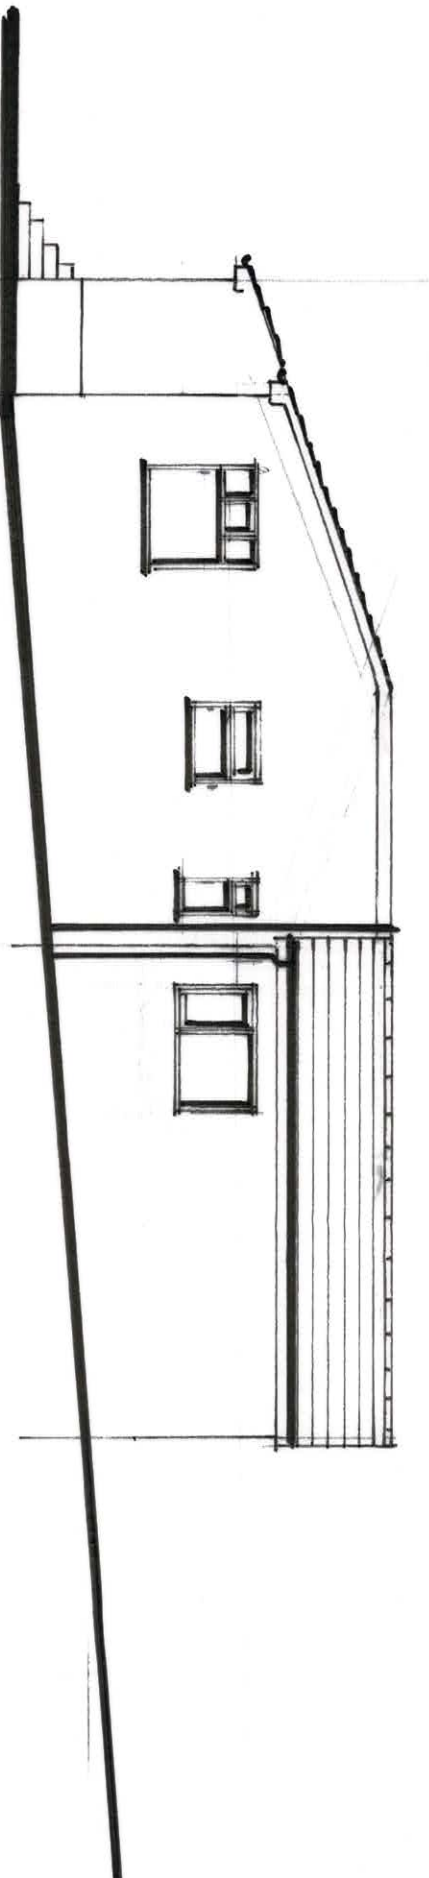


Side Elevation On A

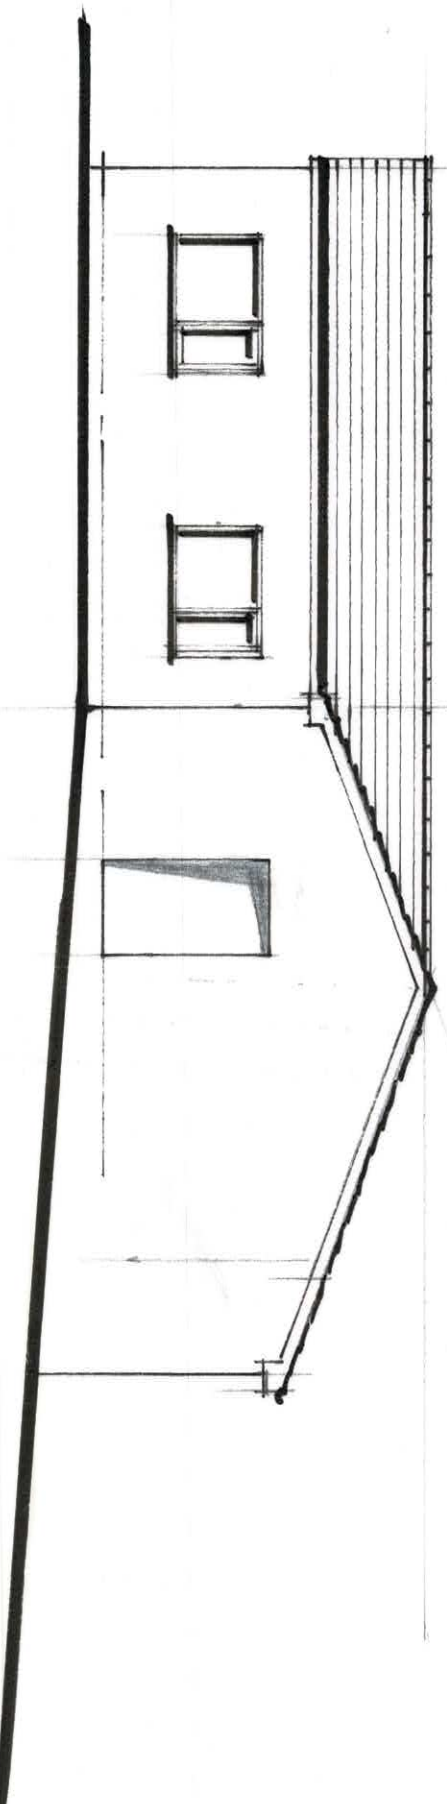


Side Elevation On B

Existing Elevations Sheet 2
1 : 100 @ A3

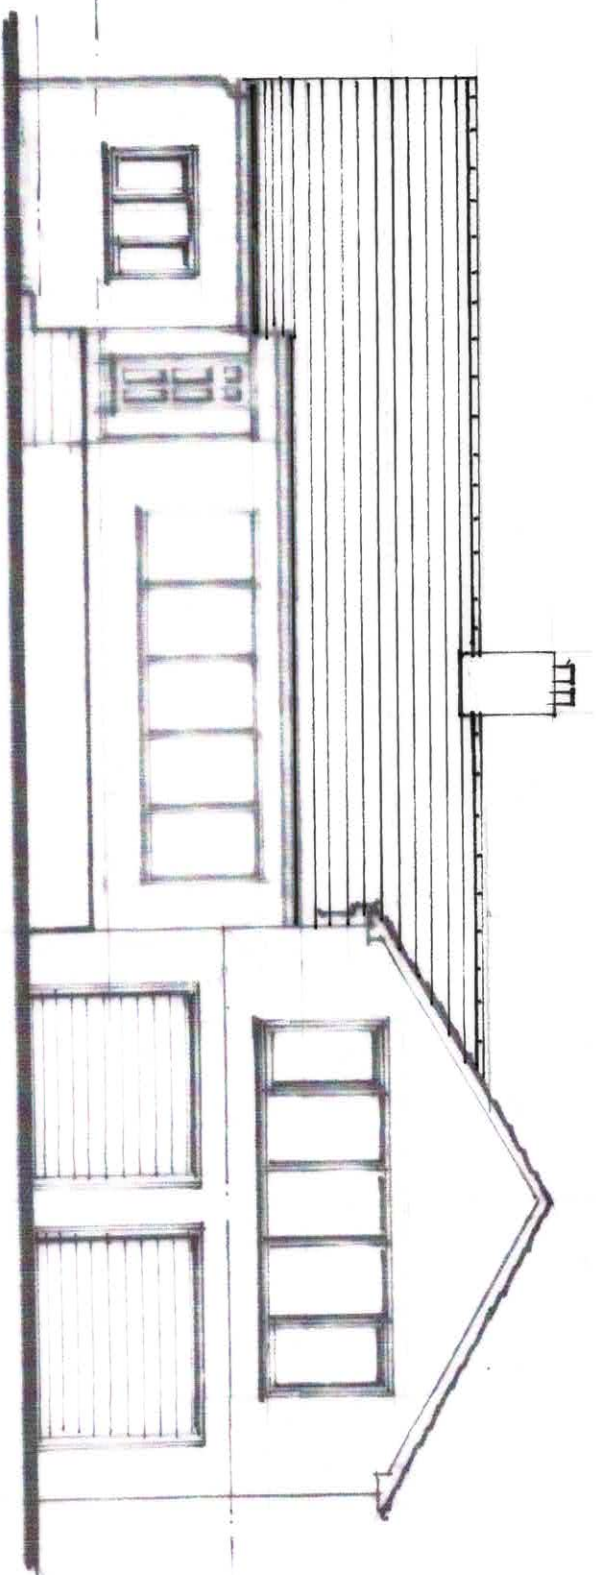

Front Elevation

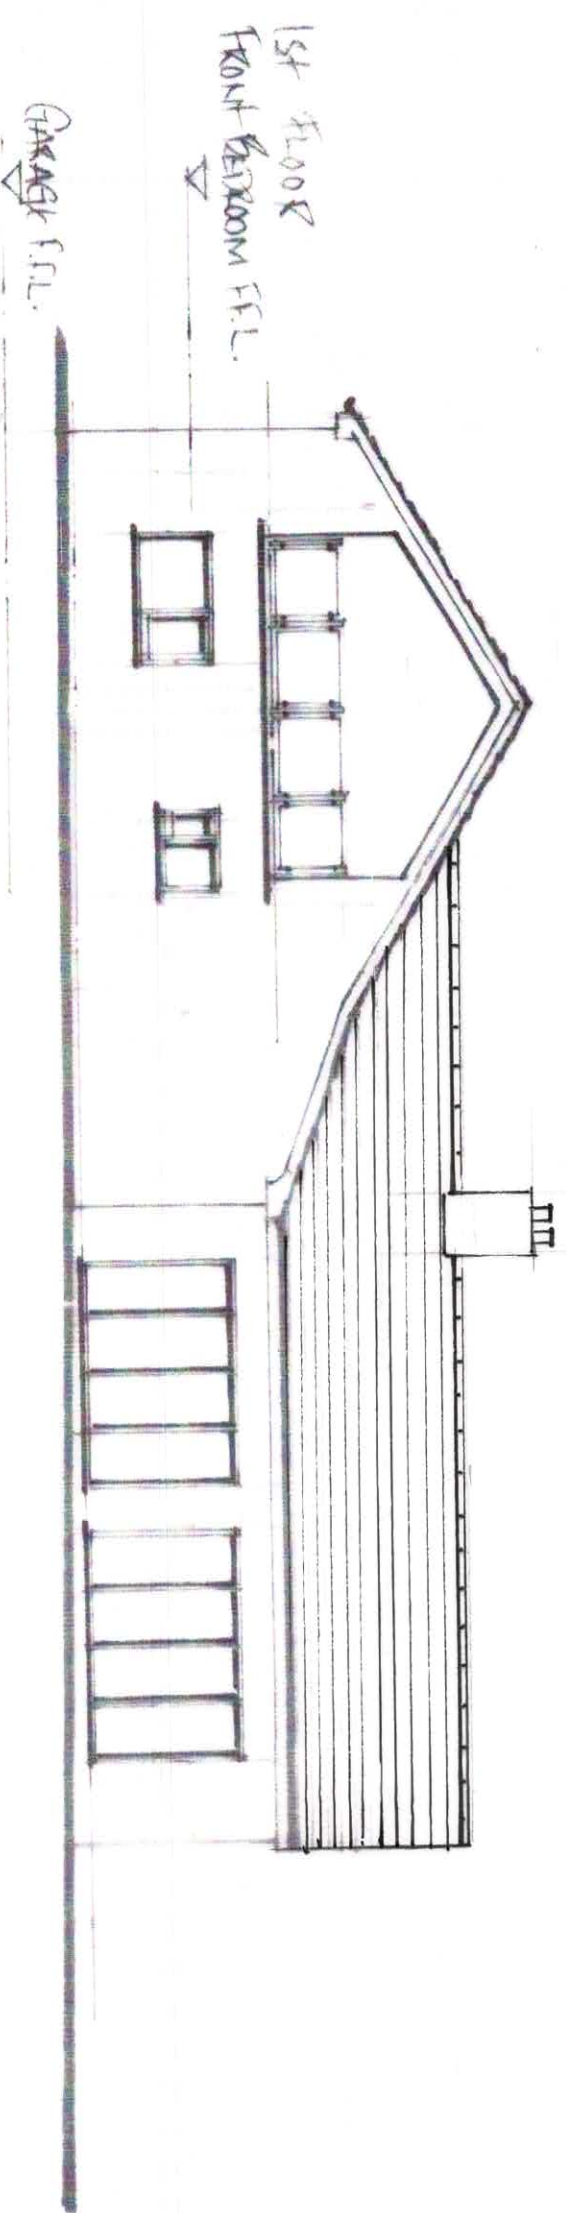

Rear Elevation


1st Floor
Front Bedroom F.F.L.

Garage F.F.L.


Rev B. Existing Roof Slope
Increased to 30°

Rev A. New Roof Height Revised
to suit Planning Comments.

Proposed Elevations Sheet 1
1 : 100 @ A3

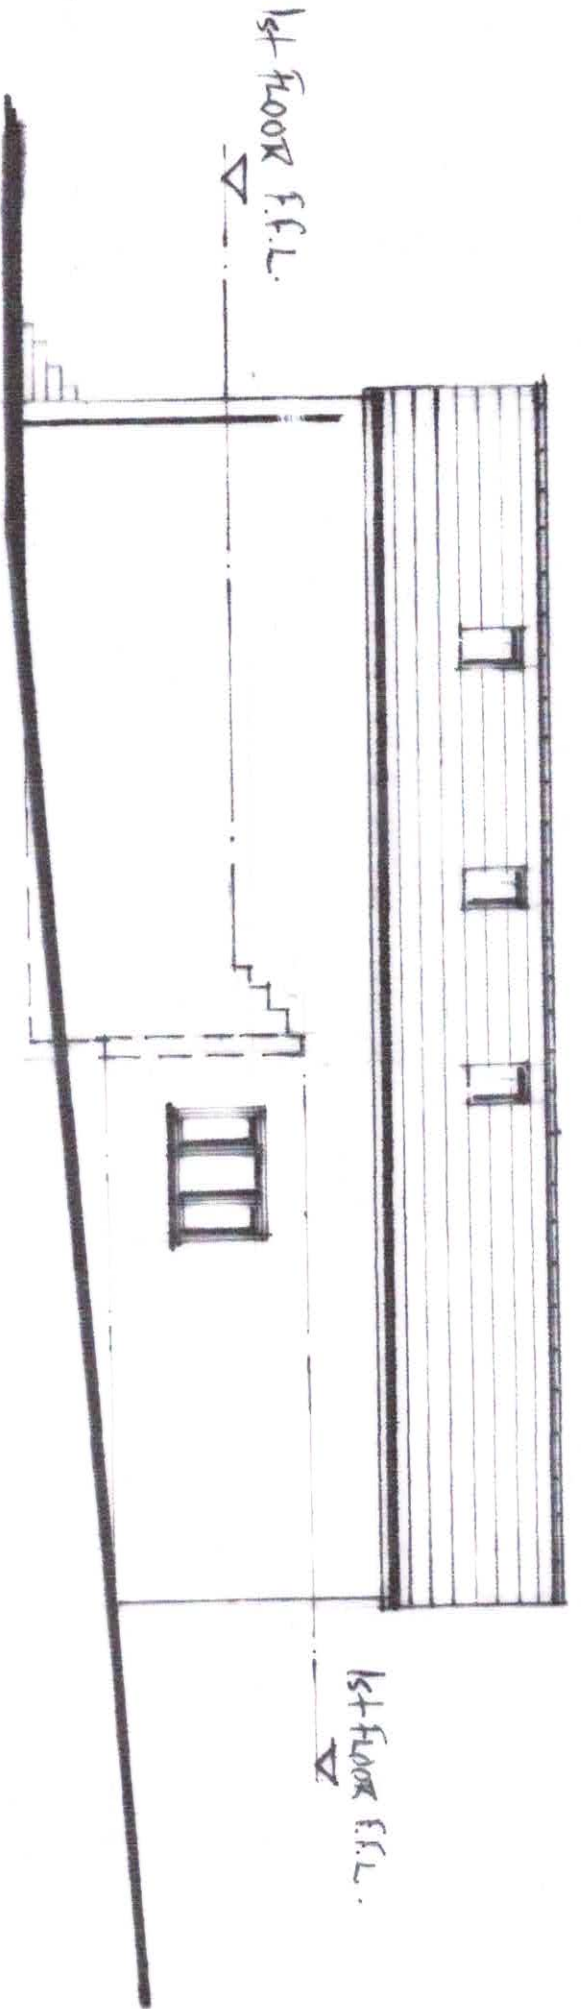

Side Elevation On A

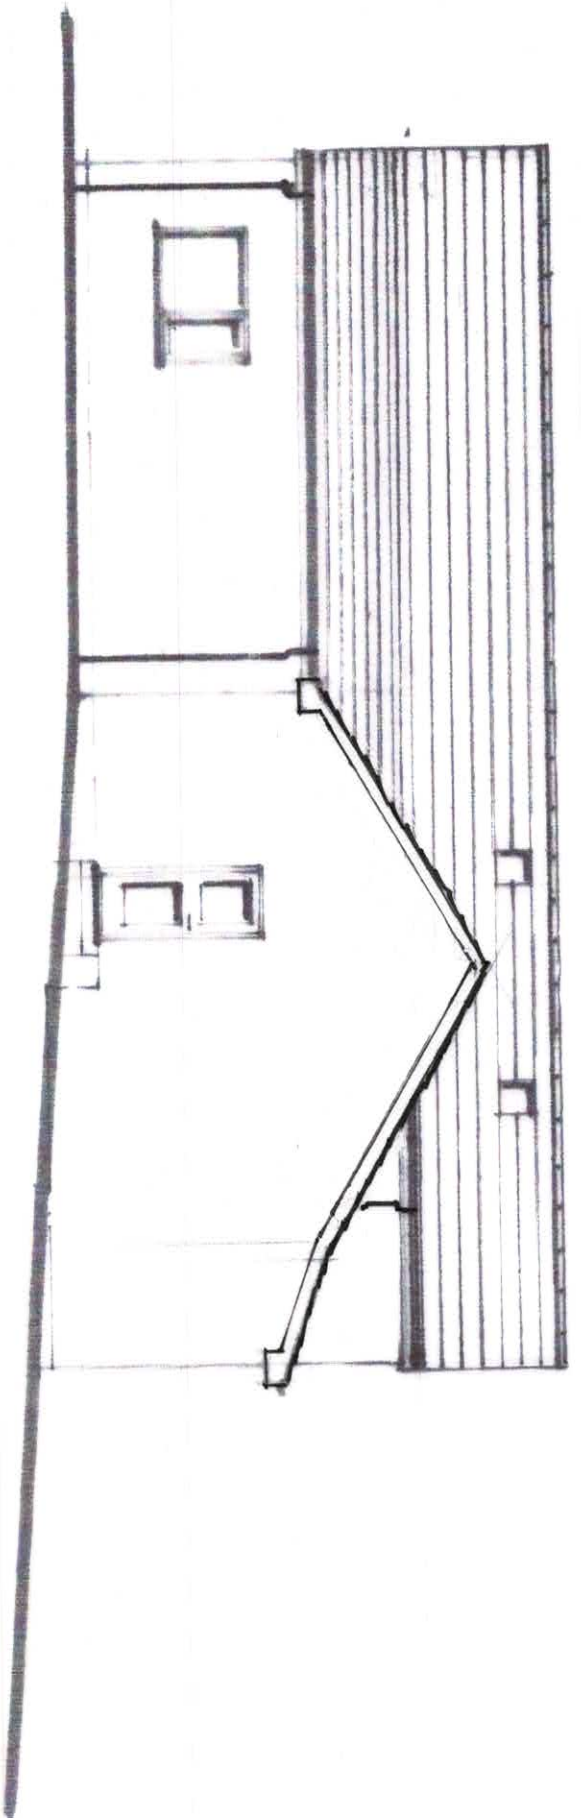


Side Elevation On B

Proposed Elevations Sheet 2
1 : 100 @ A3

REV B. EXISTING ROOF SLOPE
INCREASED TO 30°

REV A ROOF HEIGHT REDUCED TO
SUIT PLANNING COMMENTS.
1st FLOOR NOW SPILT LEVEL.

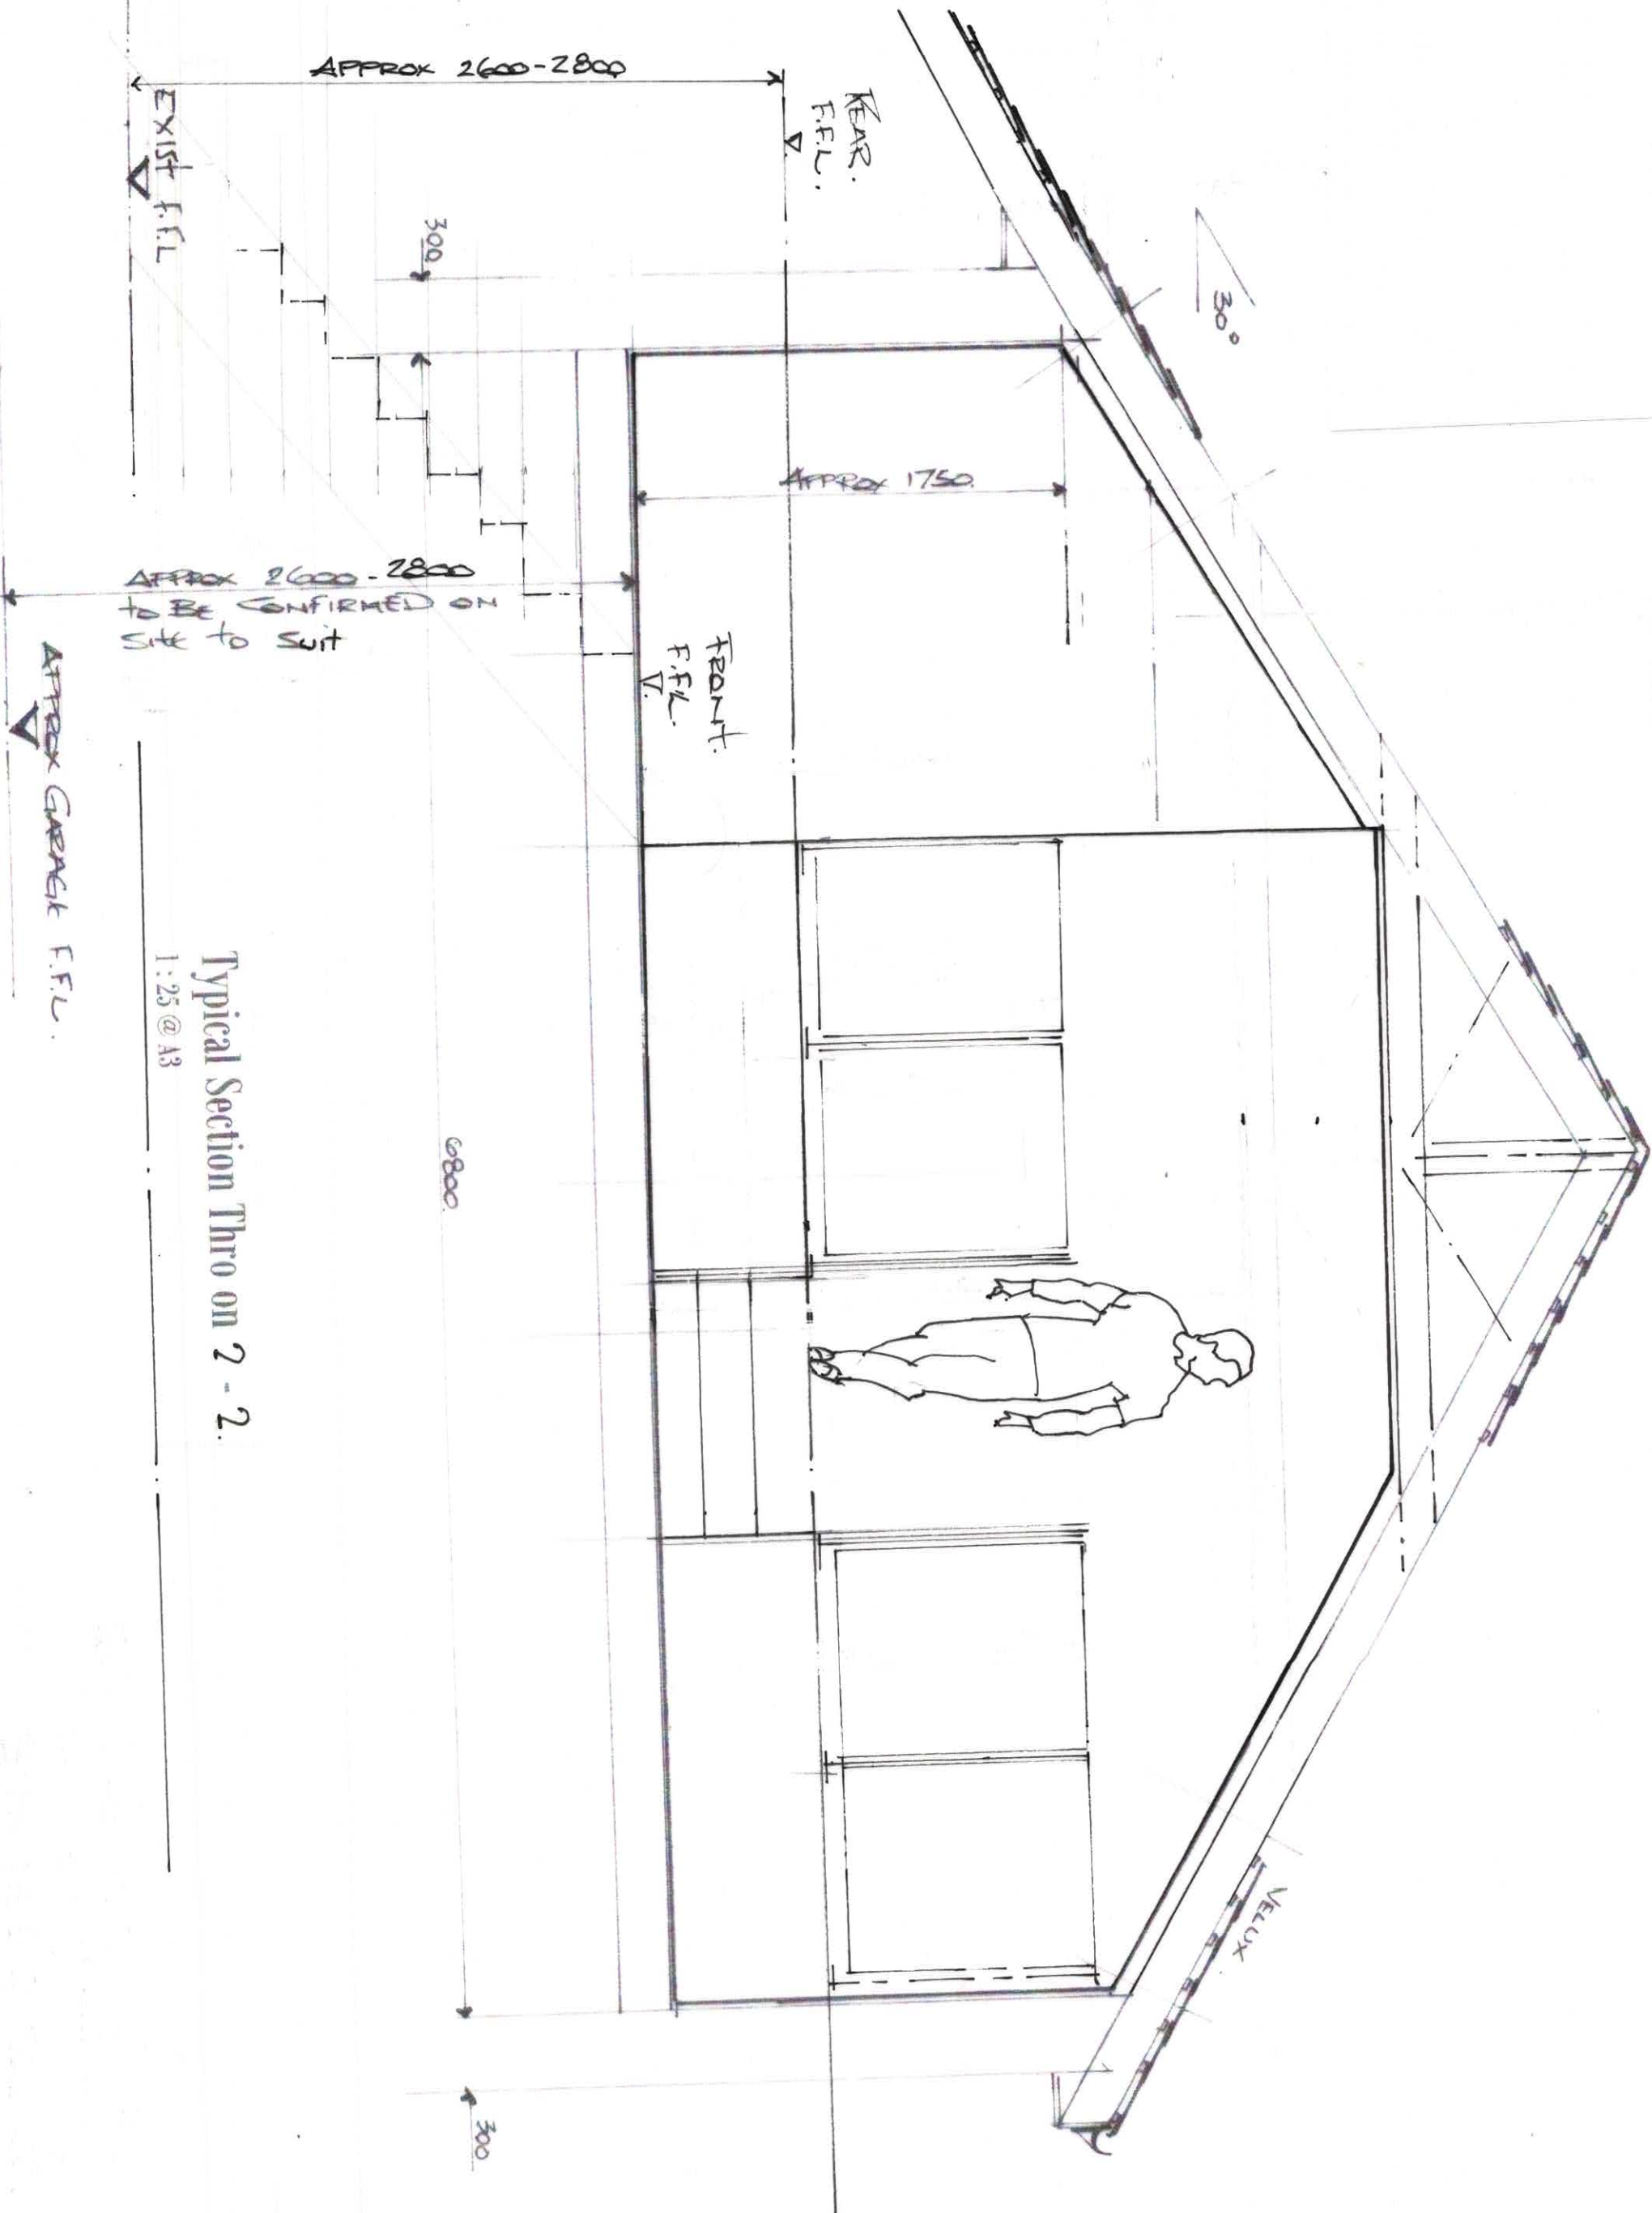

Typical Section Thro on 2 - 2.

1:25 @ A3