
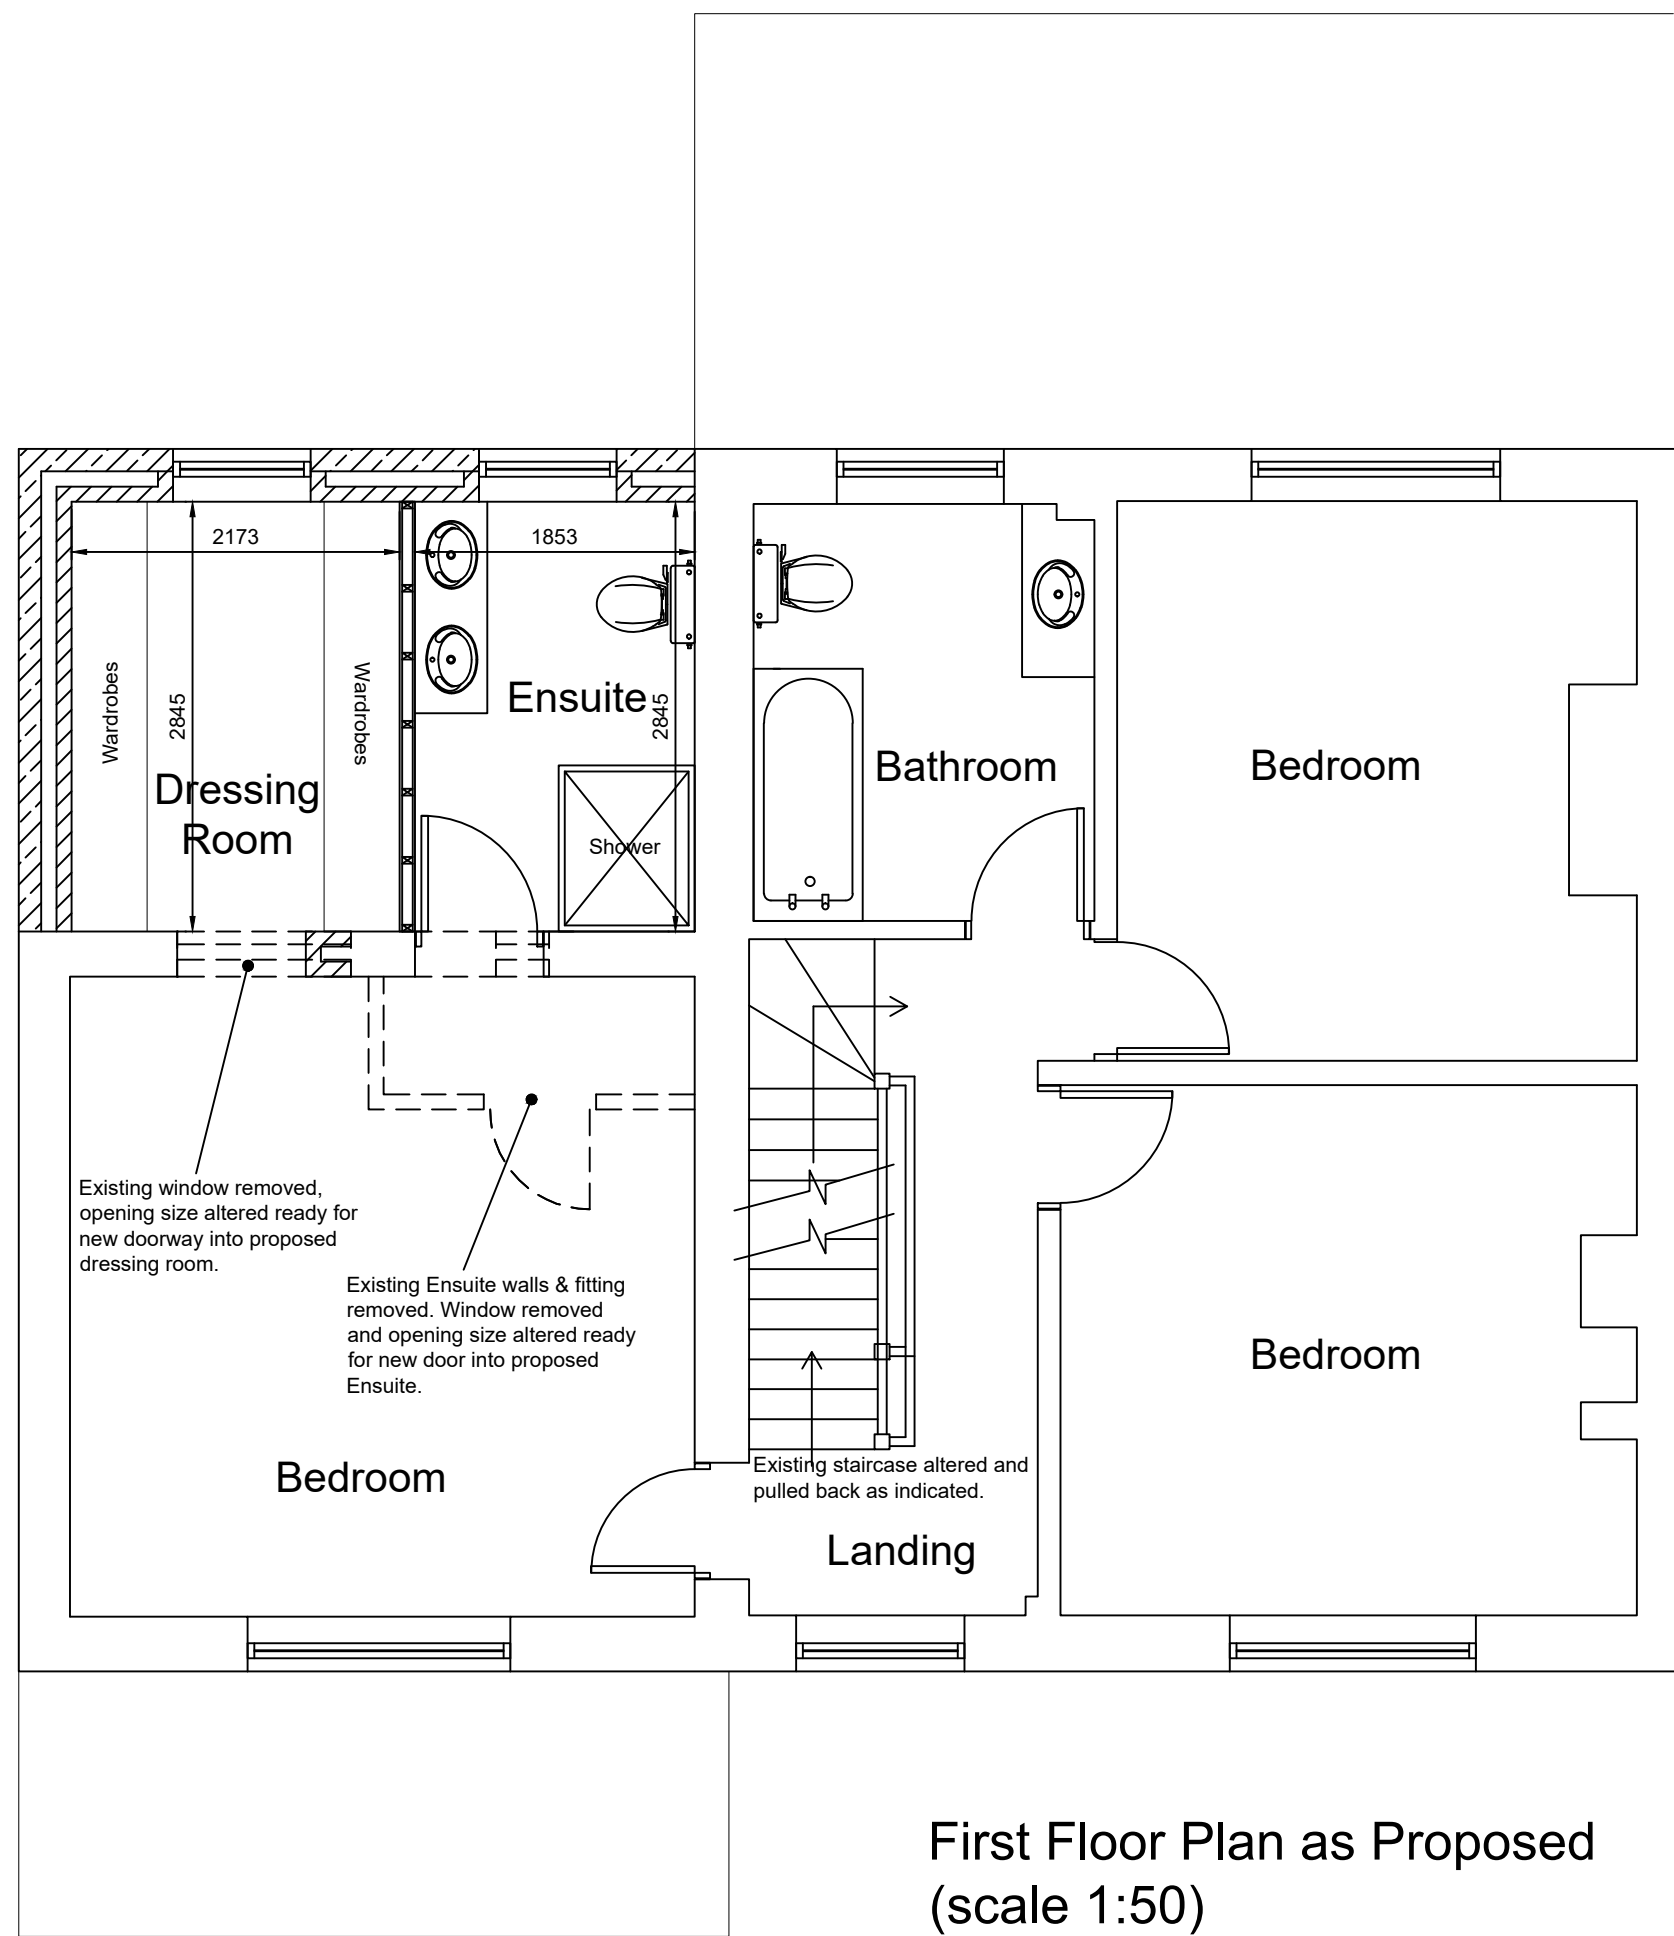
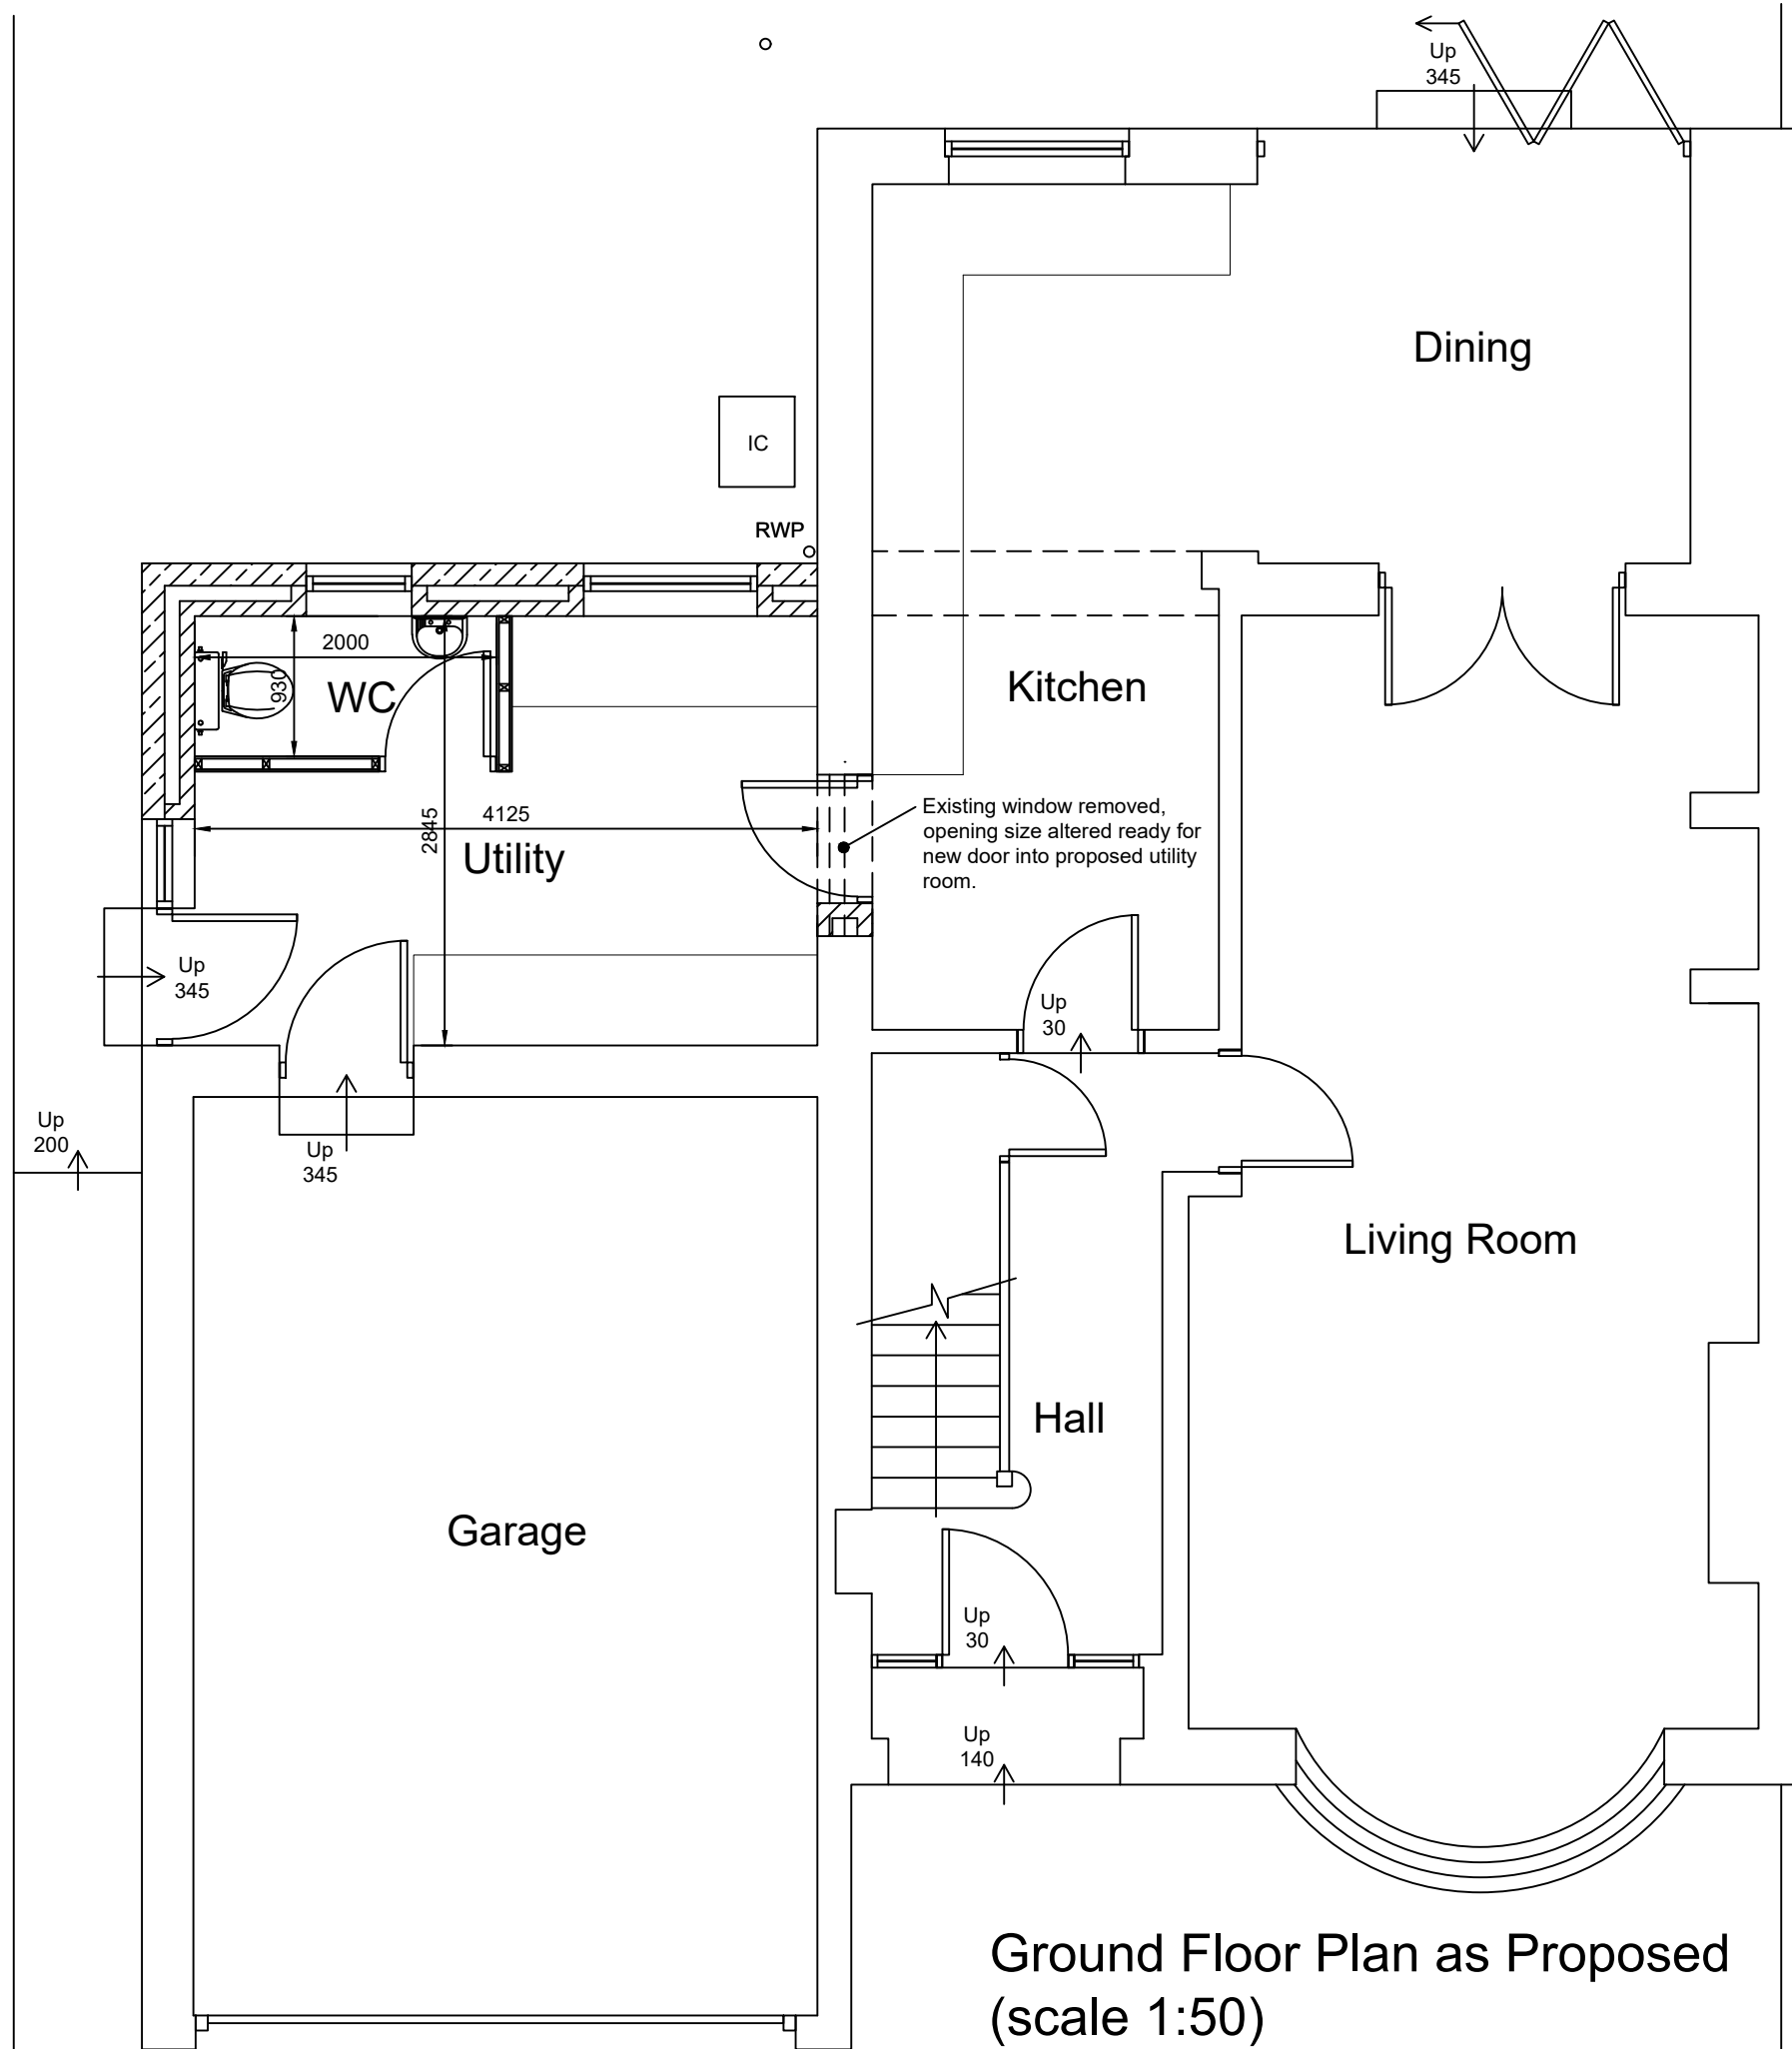
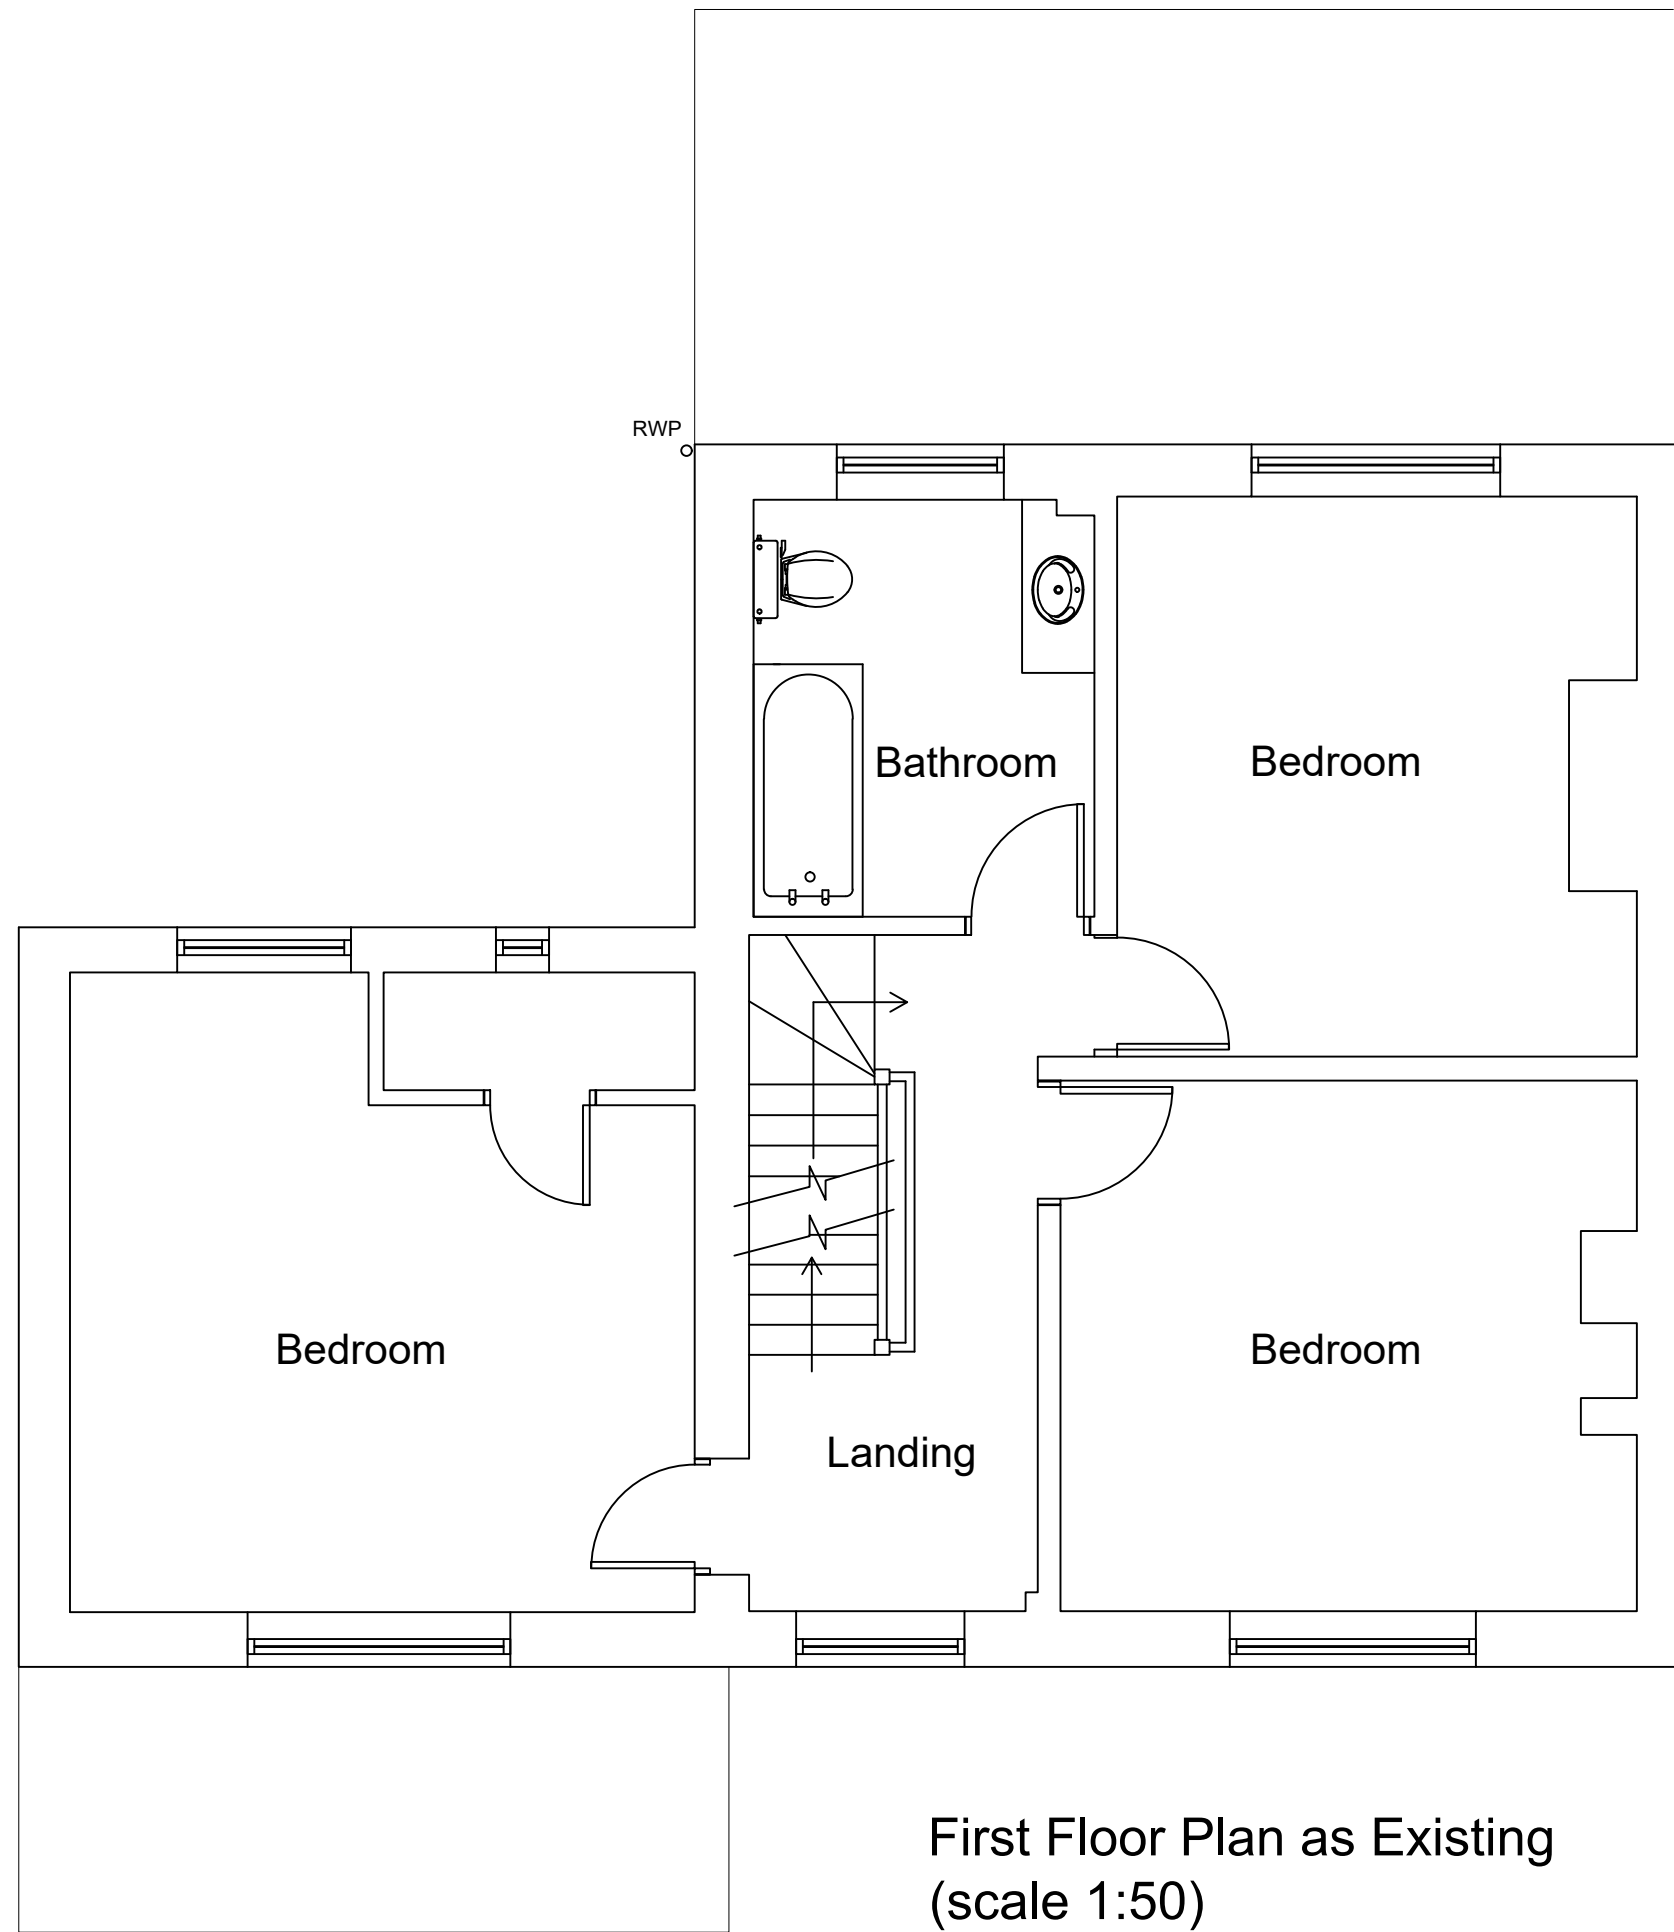


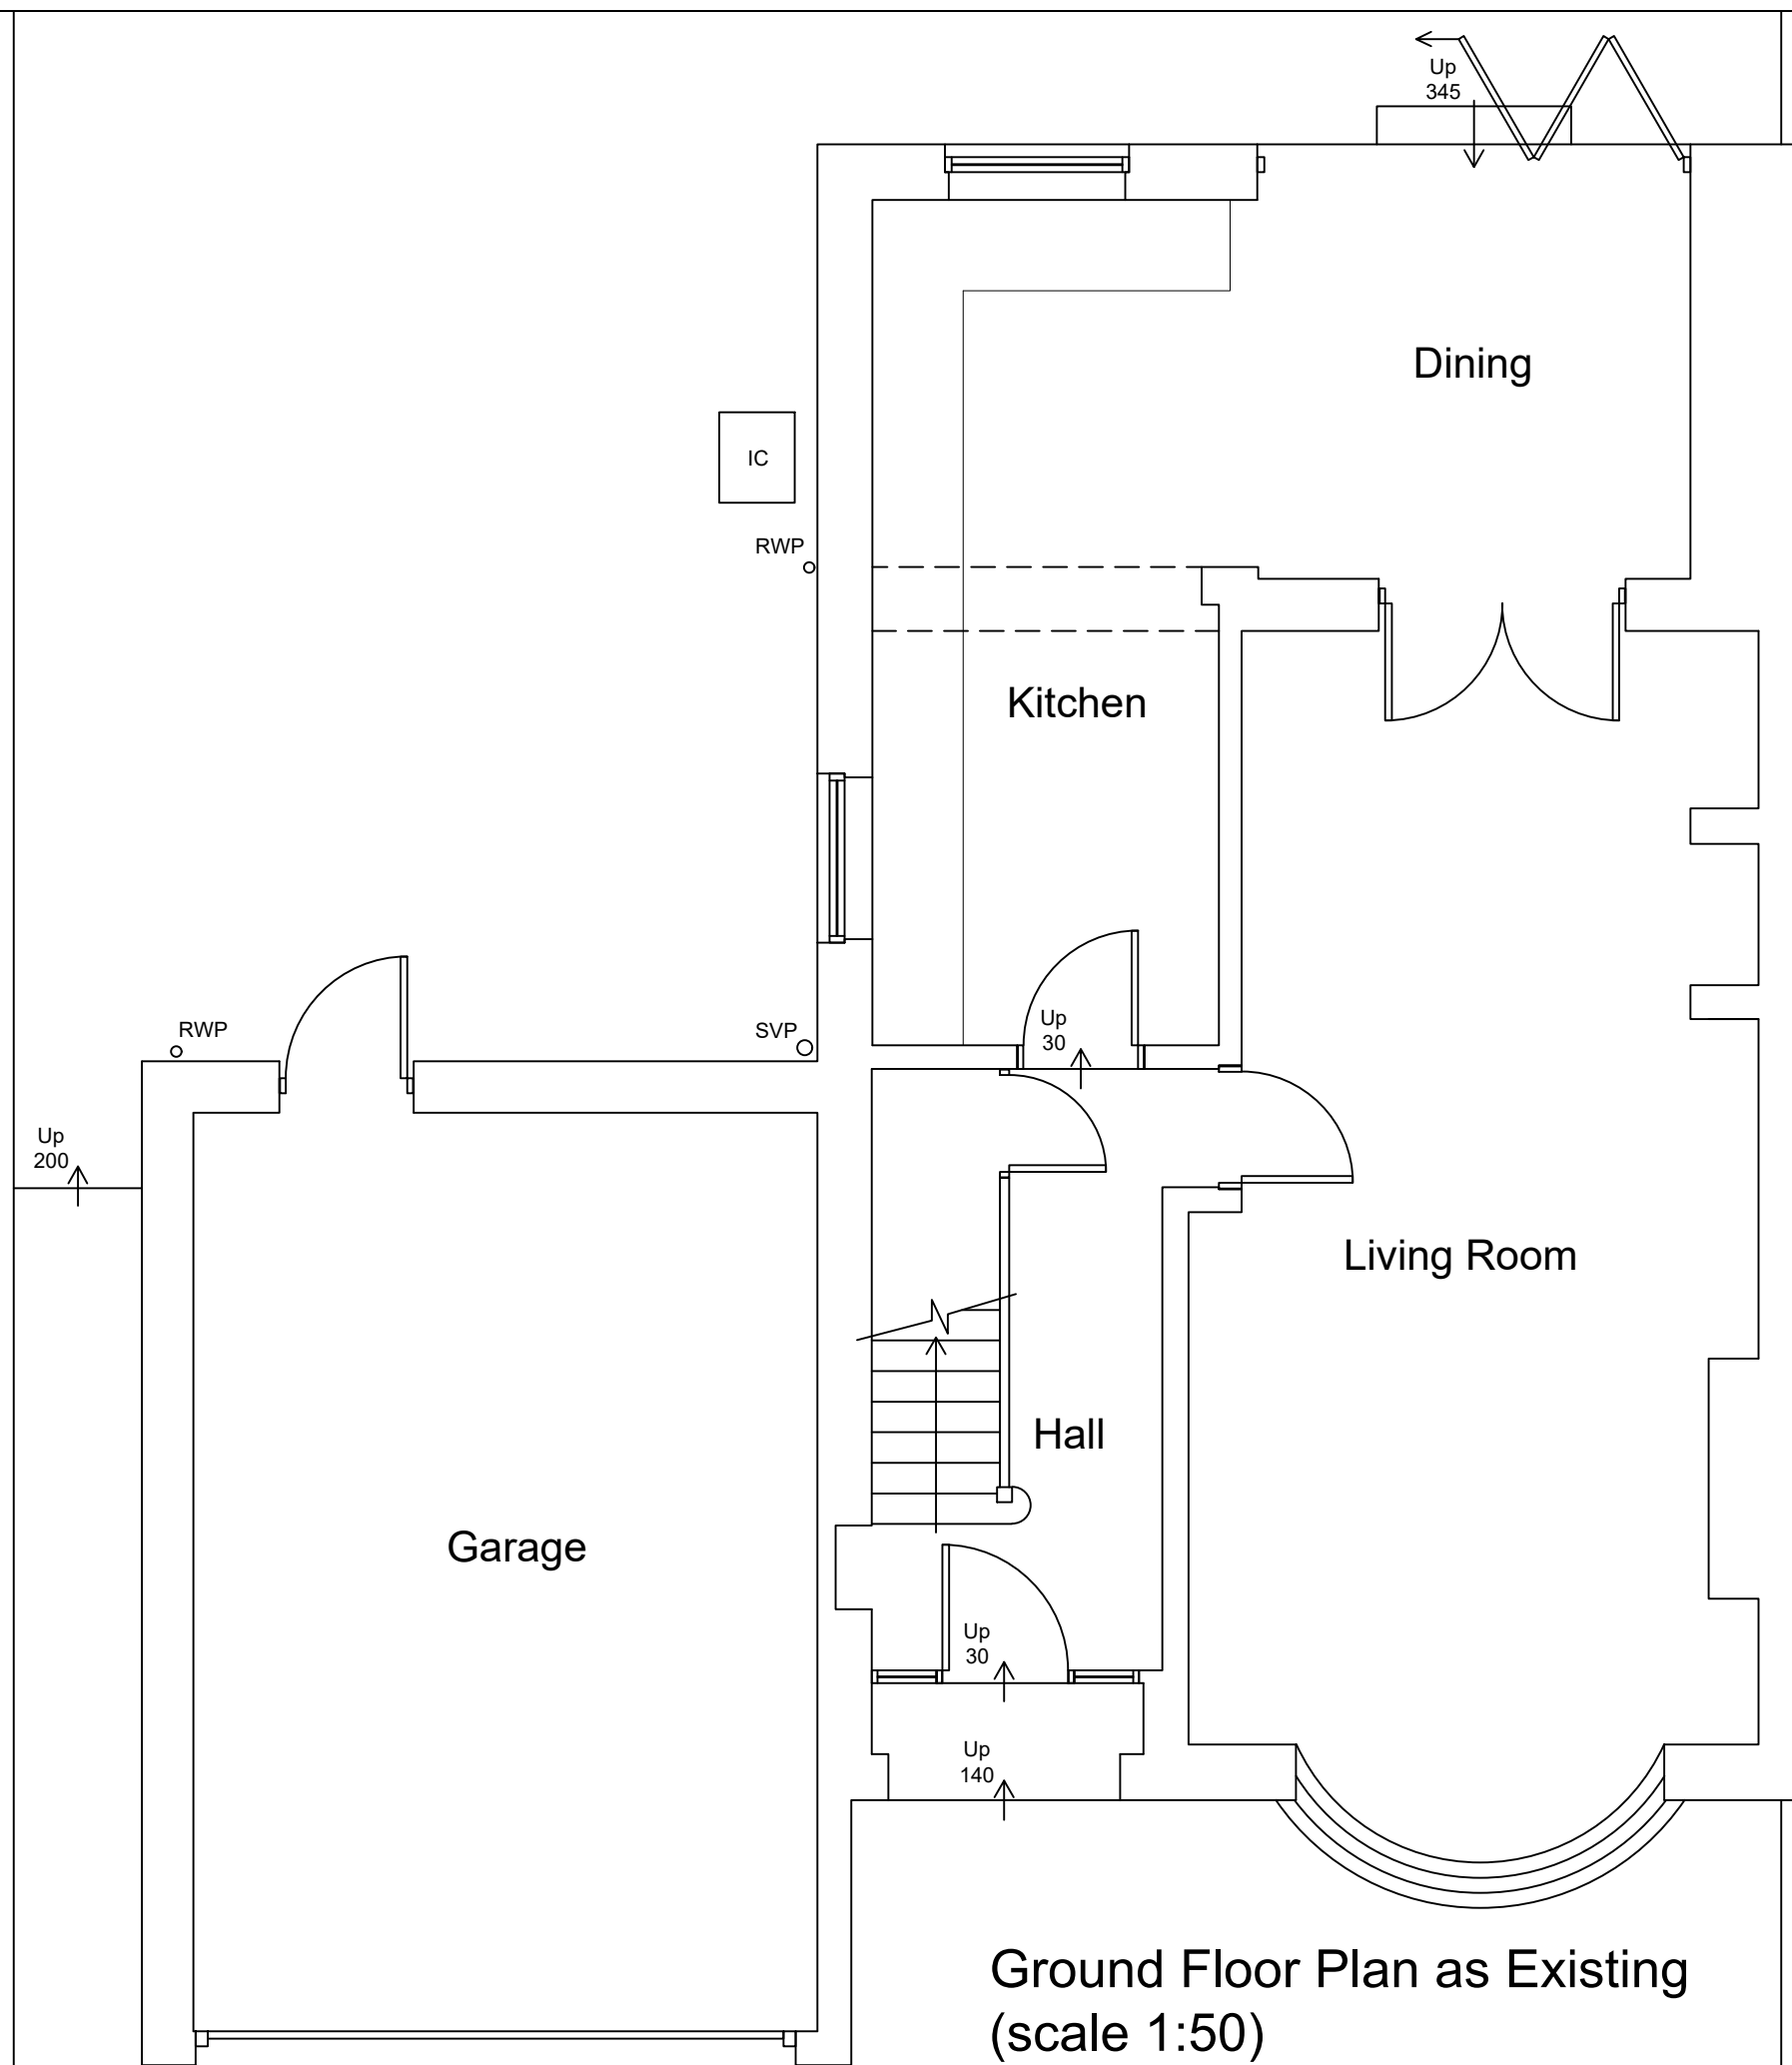

|   |          |           |   |      |
|---|----------|-----------|---|------|
|   |          |           |   |      |
| MOD NO   | REV      | MOD NOTES | MOD DATE   | BY   |
| <div><p><b>FCL</b></p><p>FLEETWOOD CADTEK LTD</p><p>www.fleetwoodcadtek.co.uk</p></div> |          |           | <p>Measured Building Surveys<br/>&amp; Architectural Services</p> <p>07733 281111</p> <p>info@fleetwoodcadtek.co.uk<br/>fleetwoodcadtek.co.uk</p> <div></div> |      |
| 12 Stephen Drive, Grenoside, Sheffield, S35 9QY   |          |           | STUART FLEETWOOD   |      |
| Job Title   |          |           |   |      |
| Extensions & Alterations to The Willow, Cawthorne Basin, Barnsley, S75 4DP                                                                                                   |          |           |   |      |
| Drawing Title   |          |           |   |      |
| Existing Ground Floor & First Floor Layouts   |          |           |   |      |
| Scale   | 1:50     |           | Sheet   | A1   |
| Date   | 28.06.21 |           | Drawn by   | SKF  |
| Drg. No.   |          |           |   | Rev. |
| 21.43.01   |          |           |   |      |