


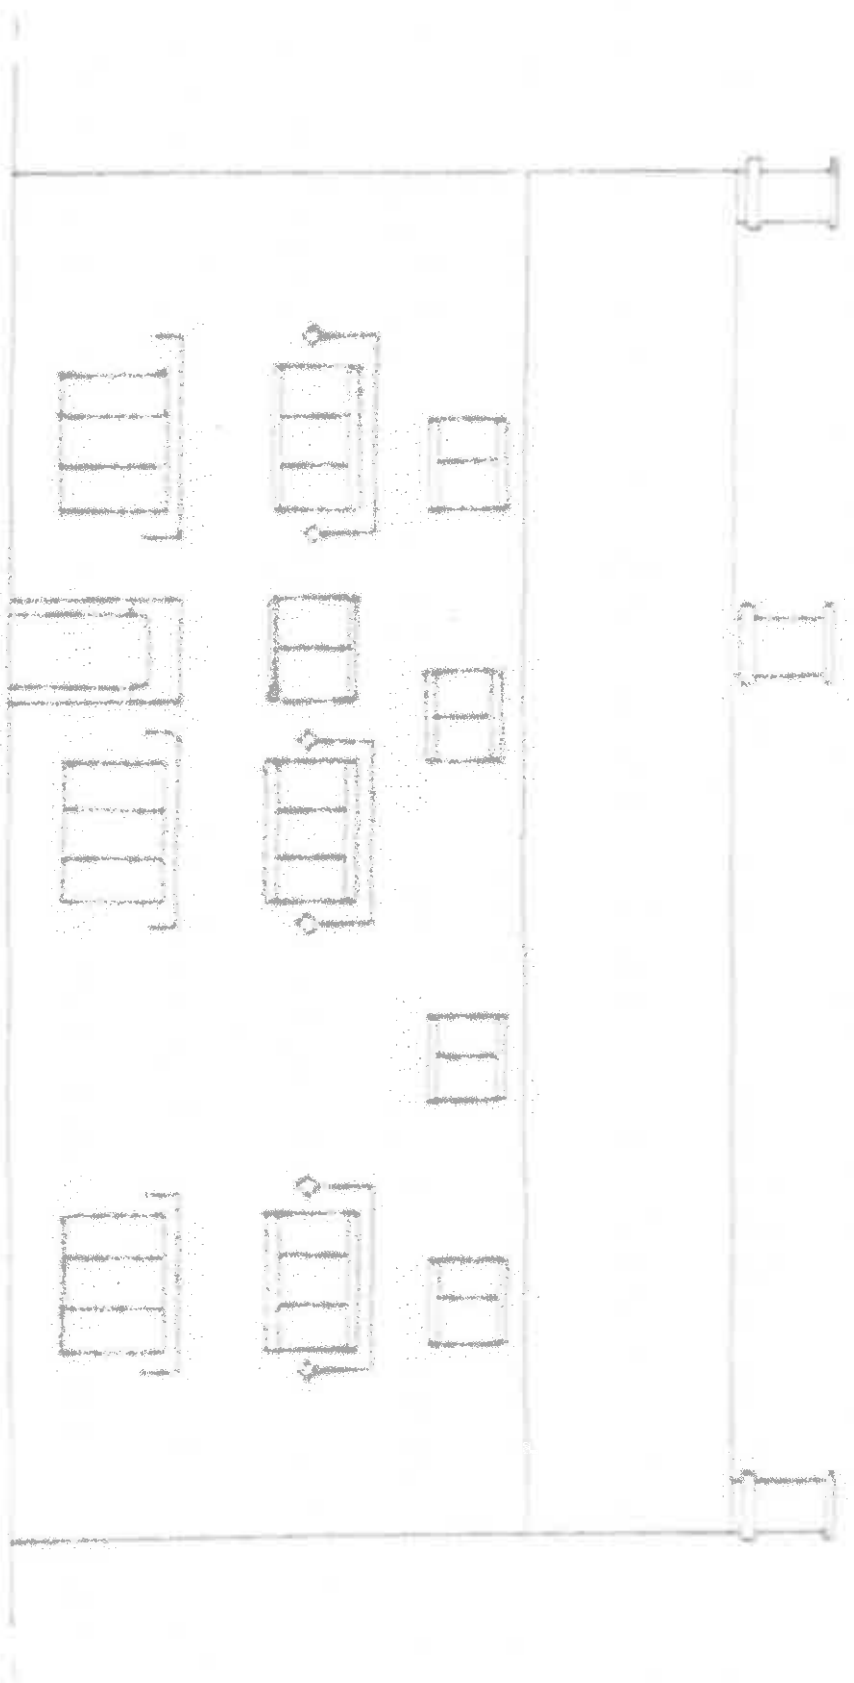

Elevation

Old Vicarage Drawing of Position of Second Floor Windows

Fig. A.25 Old Vicarage (1696)