



Note
Do not scale from this drawing for the purposes of setting out and construction

- KEY**
- Planning Application Boundary
 - Indicative design only, to be delivered by others
 - Existing Tree
 - Existing Tree To Be Removed
 - Existing Building To Be Removed
 - Proposed Building
 - Proposed Tree
 - Grass Seed
 - Meadow Swale Planting 3m width
 - Proposed Pond Refer to Engineers details
 - Synthetic Turf Pitch
 - MUGA
 - Planting
 - Planting Hedge
 - Pedestrian Macadam Paving
 - Vehicular Macadam Paving
 - Drop off/pick up vehicular Parking f
 - Resin Bound Gravel
 - Proposed Steps
 - Proposed Steps
 - Cycle Shelter
 - Proposed Bench
 - Picnic bench seating
 - Proposed Fencing
 - Proposed Gate
 - Bin Store

ID	RISK	MITIGATION	DATE MITIGATED
RESIDUAL PROJECT RISKS			

DATE	REV	DESCRIPTION OF REVISION	DRAWN BY	APPROVED BY
REVISIONS				

STATUS
S2 - FOR PLANNING

ares
LANDSCAPE ARCHITECTS

Ares Landscape Architects LTD
Gatecrasher,
51 Eyre Lane
Sheffield
S1 4RS
t: 0114 276 2000
e: hello@aresdesign.co.uk
w: ares.eu.com


CLIENT:
BOWMER & KIRKLAND

PROJECT TITLE:
**TRINITY ACADEMY ST EDWARDS
BARNSELY**

DRAWING TITLE:
Illustrative Masterplan 1 of 2

DRAWING SCALE: 1:500	DRAWN BY: PH	DRAWN DATE: 17/09/2021
PAPER SIZE: A1	APPROVED BY: RA	ALA PROJECT CODE: ALA696

DRAWING NUMBER: FS0954-ALA-XX-ZZ-DR-L-0001 S2	STATUS: S2	REVISION: P01
---	----------------------	-------------------------

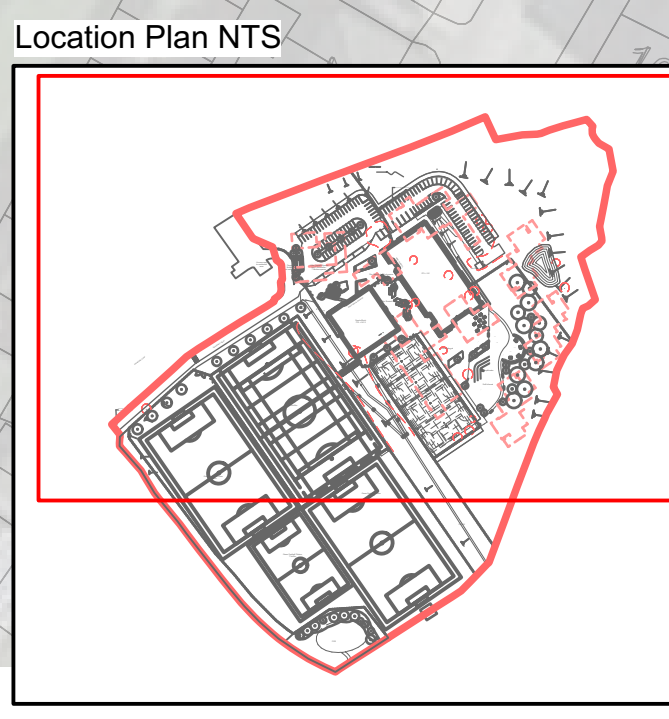

SEE DRAWING 696-ALA-00-XX-DR-L-0002