


Detail 1. Typical tree planting  
1:20

- Secure tree to stakes with flexible rubber tree ties
- Tree stakes, 2.4m x 75mm diam, pressure treated. Stakes are driven into the ground for a minimum depth of 0.9m to the sides of the rootball. Stakes must not penetrate the rootball.
- Bark chip mulch 50mm deep on top of settled topsoil and pulled away from stem as spec clause Q28/155A
- Tree pit size 1.2x1.2m x approximately 0.9m deep.
- Topsoil-300mm depth as spec clause Q28/315A
- Shovel cut and roughen sides of the tree pit.
- 600mm of subsoil to as spec clause Q28/315C
- Break up and cultivate in-situ soil for a depth of 150mm, to ensure free draining tree pit base prior to planting.

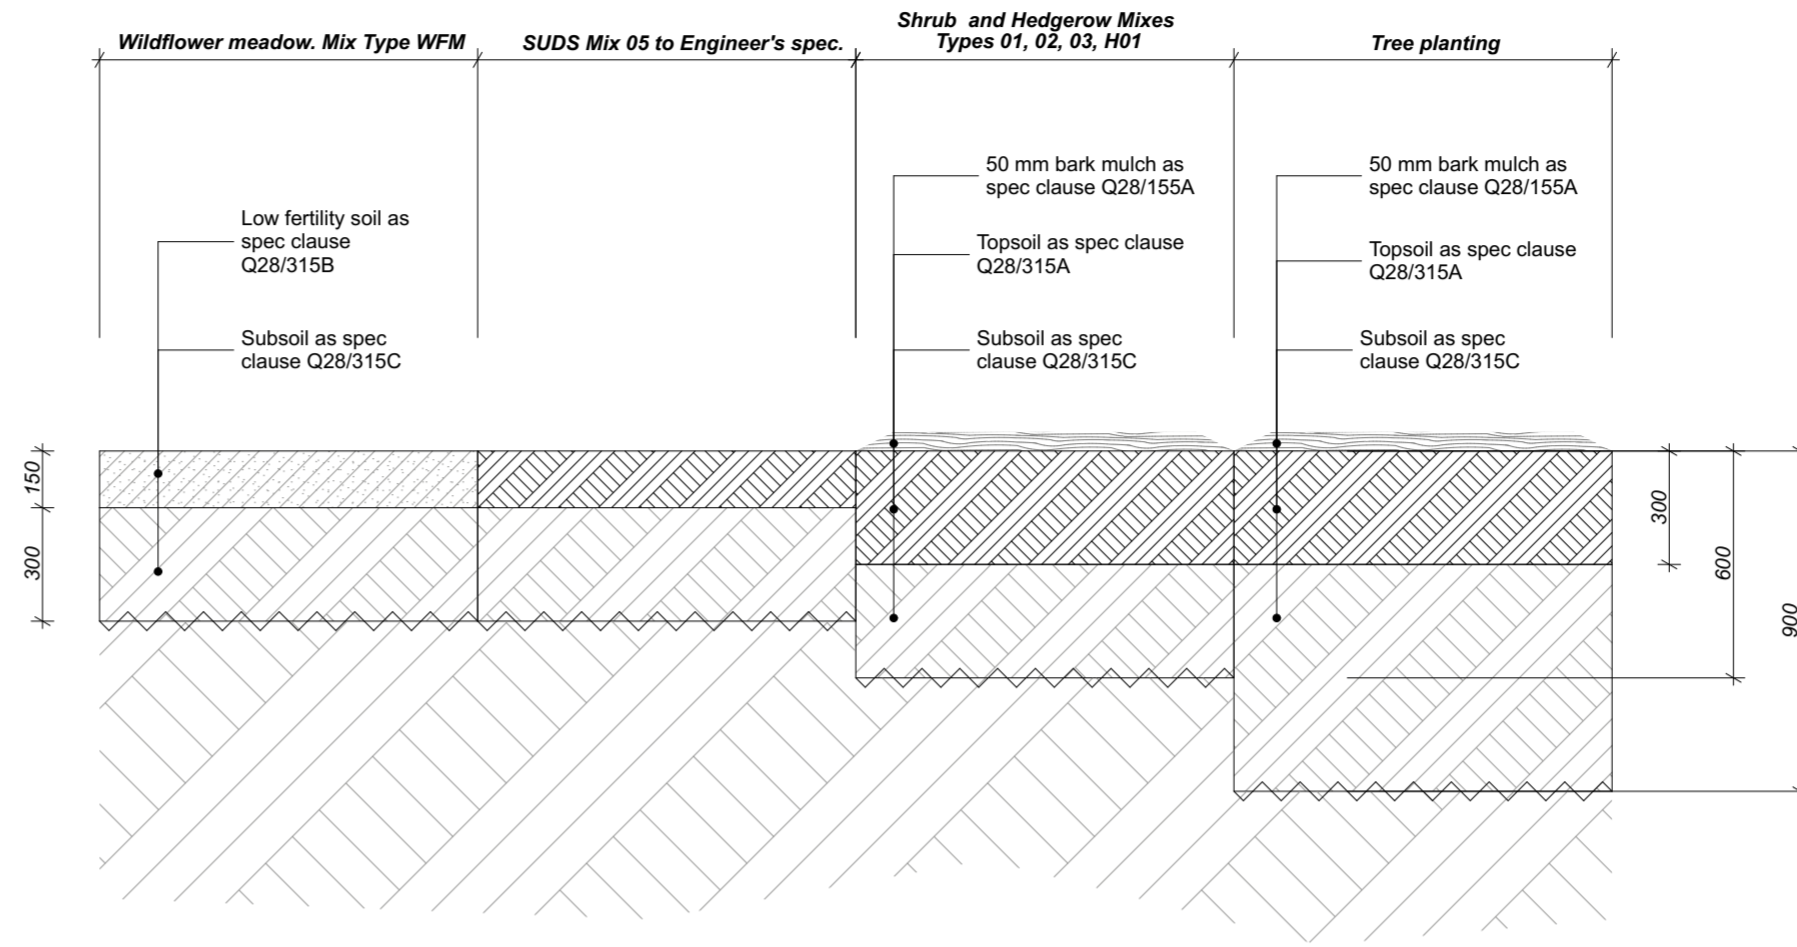


Detail 2. Typical soft landscaping details  
1:20

This document is © Bond Bryan Architects Ltd.  
If in doubt ASK. Drawing measurements shall not be obtained by scaling. Verify all dimensions prior to construction.  
Immediately report any discrepancies on this document to the Originator. This document shall be read in conjunction with associated models, specifications and related consultants' documents.

**Key plan**

**North**

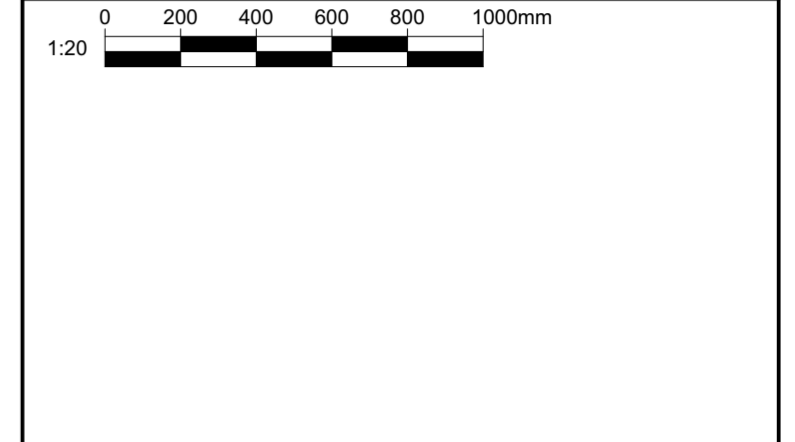

C01	Issued for construction	AF	JP	13/10/2025
P01	First issue, Stage 4 issue	AF	SR	10/02/2025
Rev	Description	Drawn	Checked	Date

**B**

B O N D B R Y A N

e info@bondbryan.co.uk  
w www.bondbryan.co.uk

**Barnsley Metropolitan Borough Council**

**Barnsley Levelling Up Fund**  
Youth Zone Activity Park

**Landscape details. Soft**

Originator project ref <b>23048</b>	Purpose of Issue <b>For information</b>
Scale(s) <b>1:20</b>	
Paper size <b>A2</b>	Revision description <b>Preliminary</b>

project	originator	volume	level	type	role	number	revision
<b>BALU</b>	<b>BBA</b>	<b>YAP</b>	<b>XX</b>	<b>DR</b>	<b>L</b>	<b>7003</b>	<b>C01</b>

Native model: 23048-YouthZoneActivityPark