


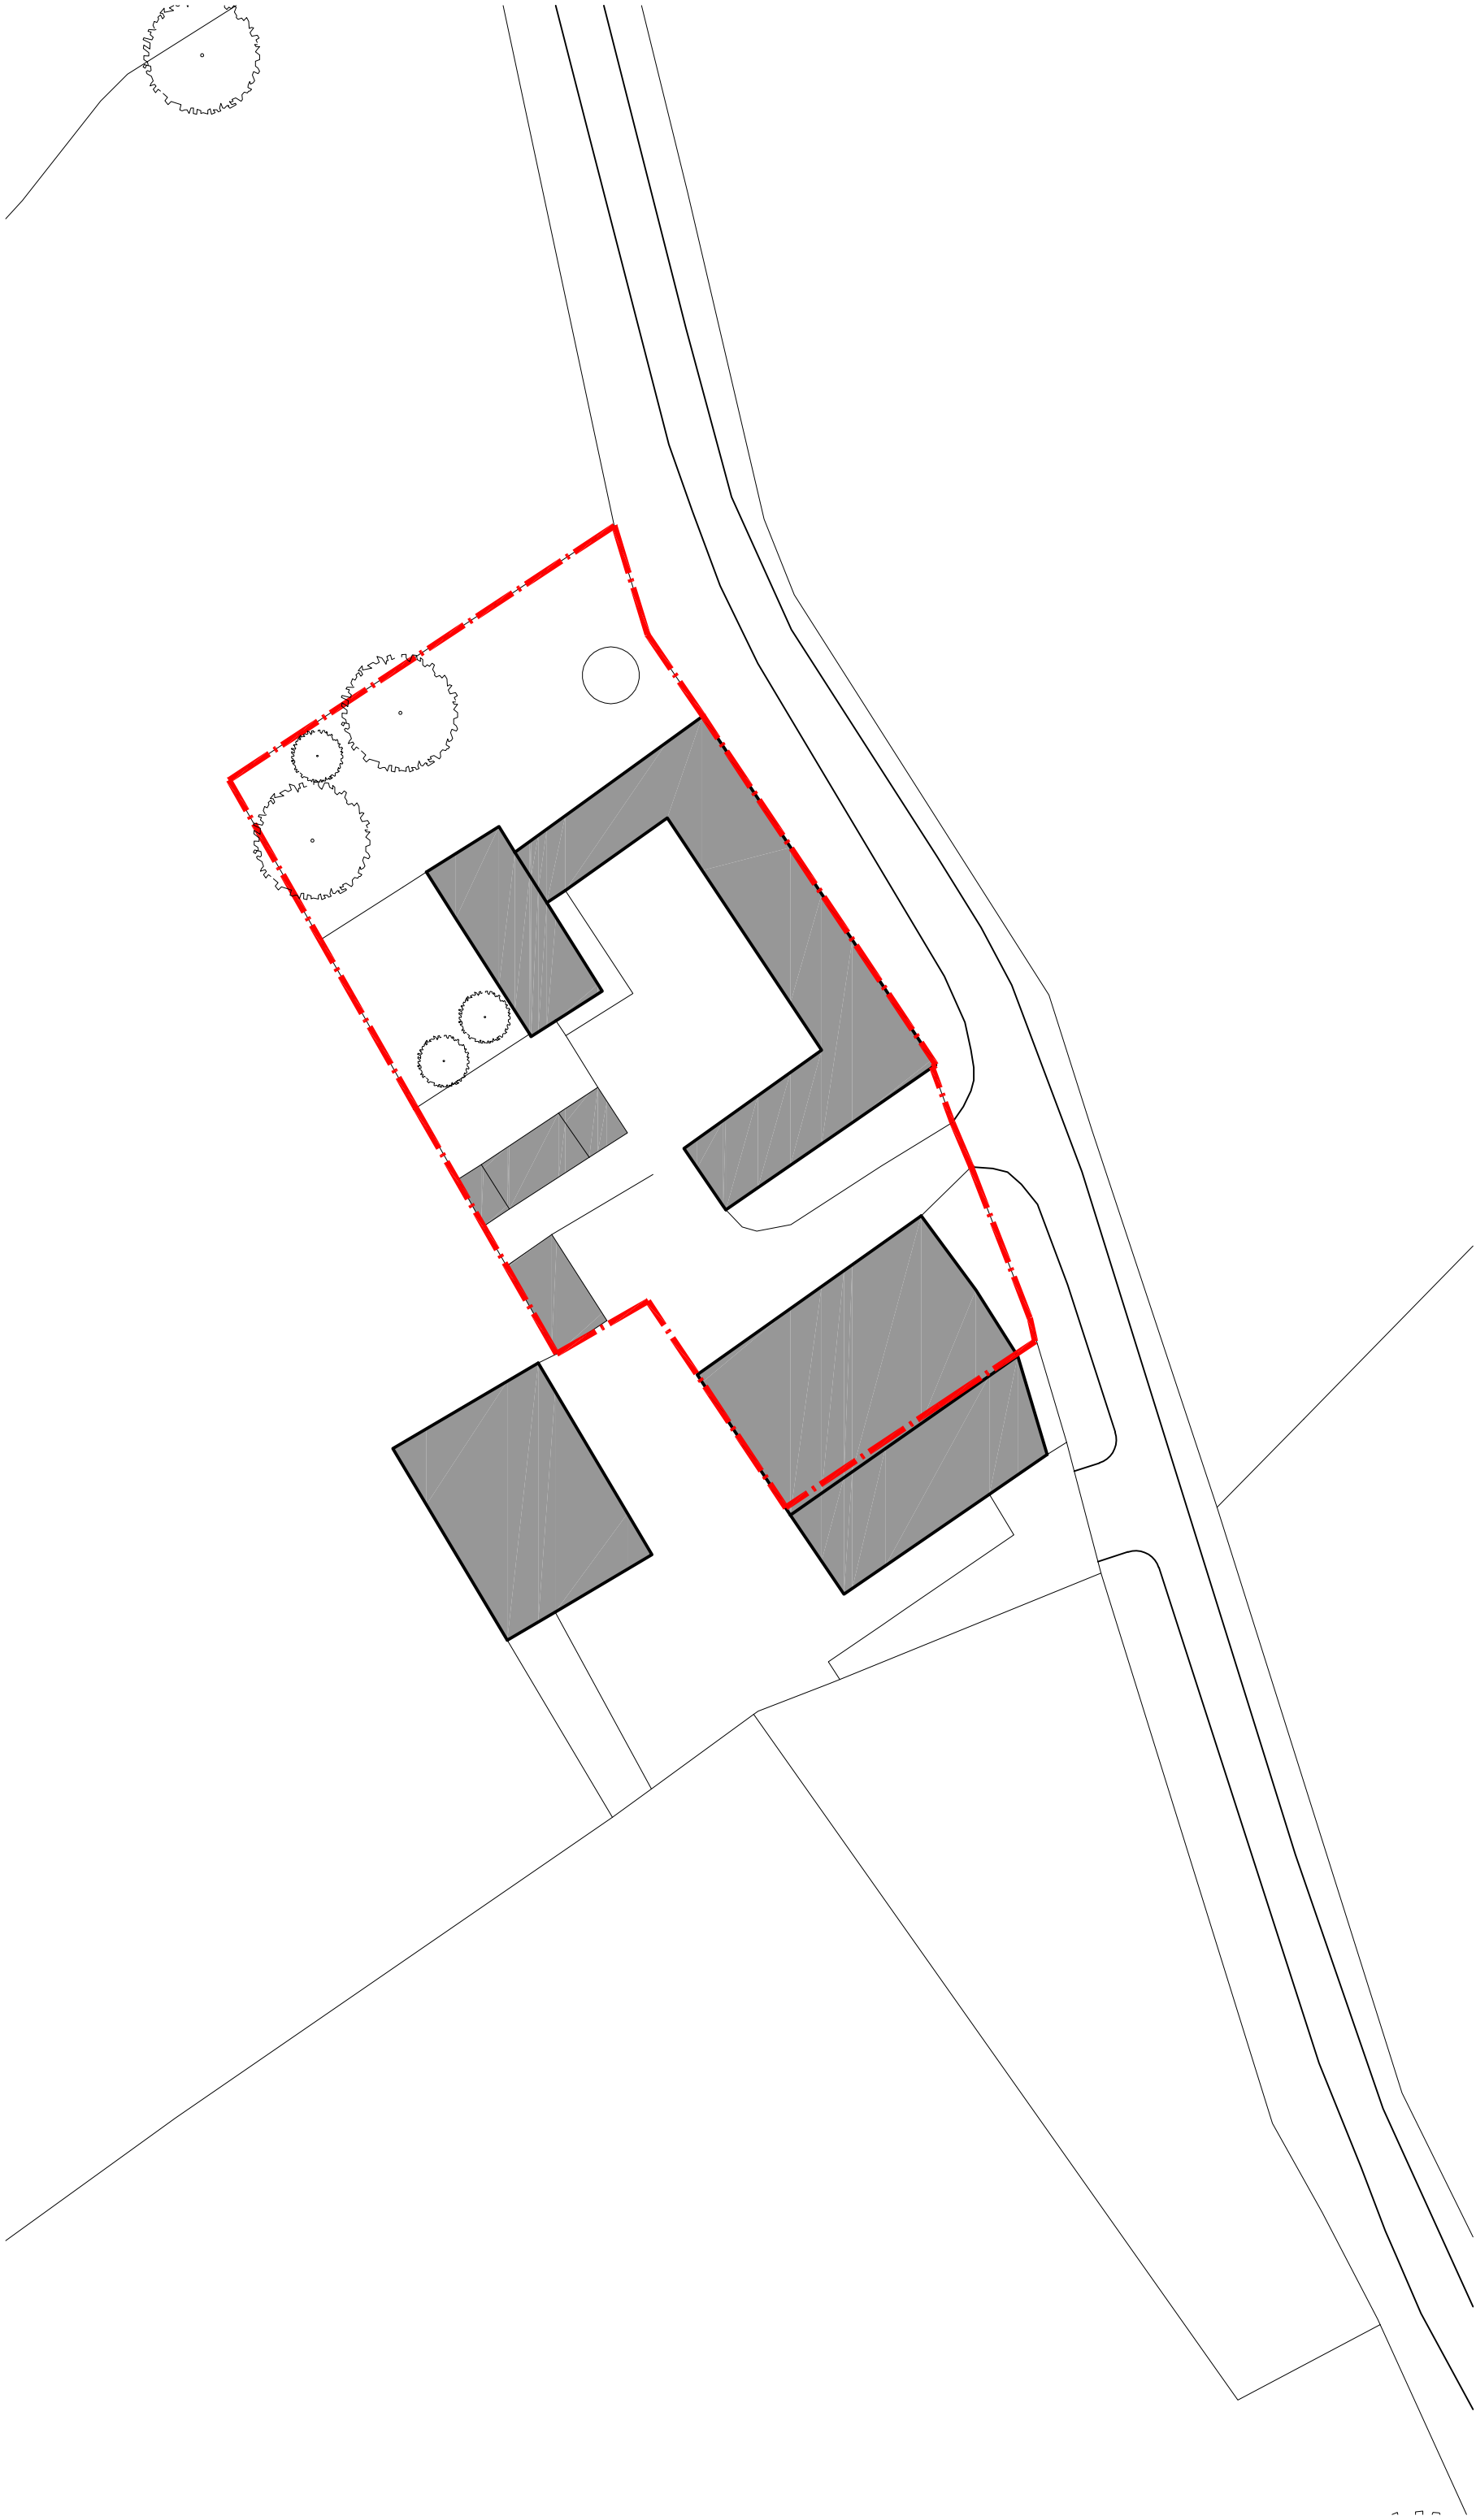

Site Plan

1:500@A3 Lower Eastfield Farm, Thurgoland PL/01/002
Miller Family

XX xxxxxxxxxxxxxxxxxxxxxxxxxxxx

XX.XX.XX XXX

Revisions

