
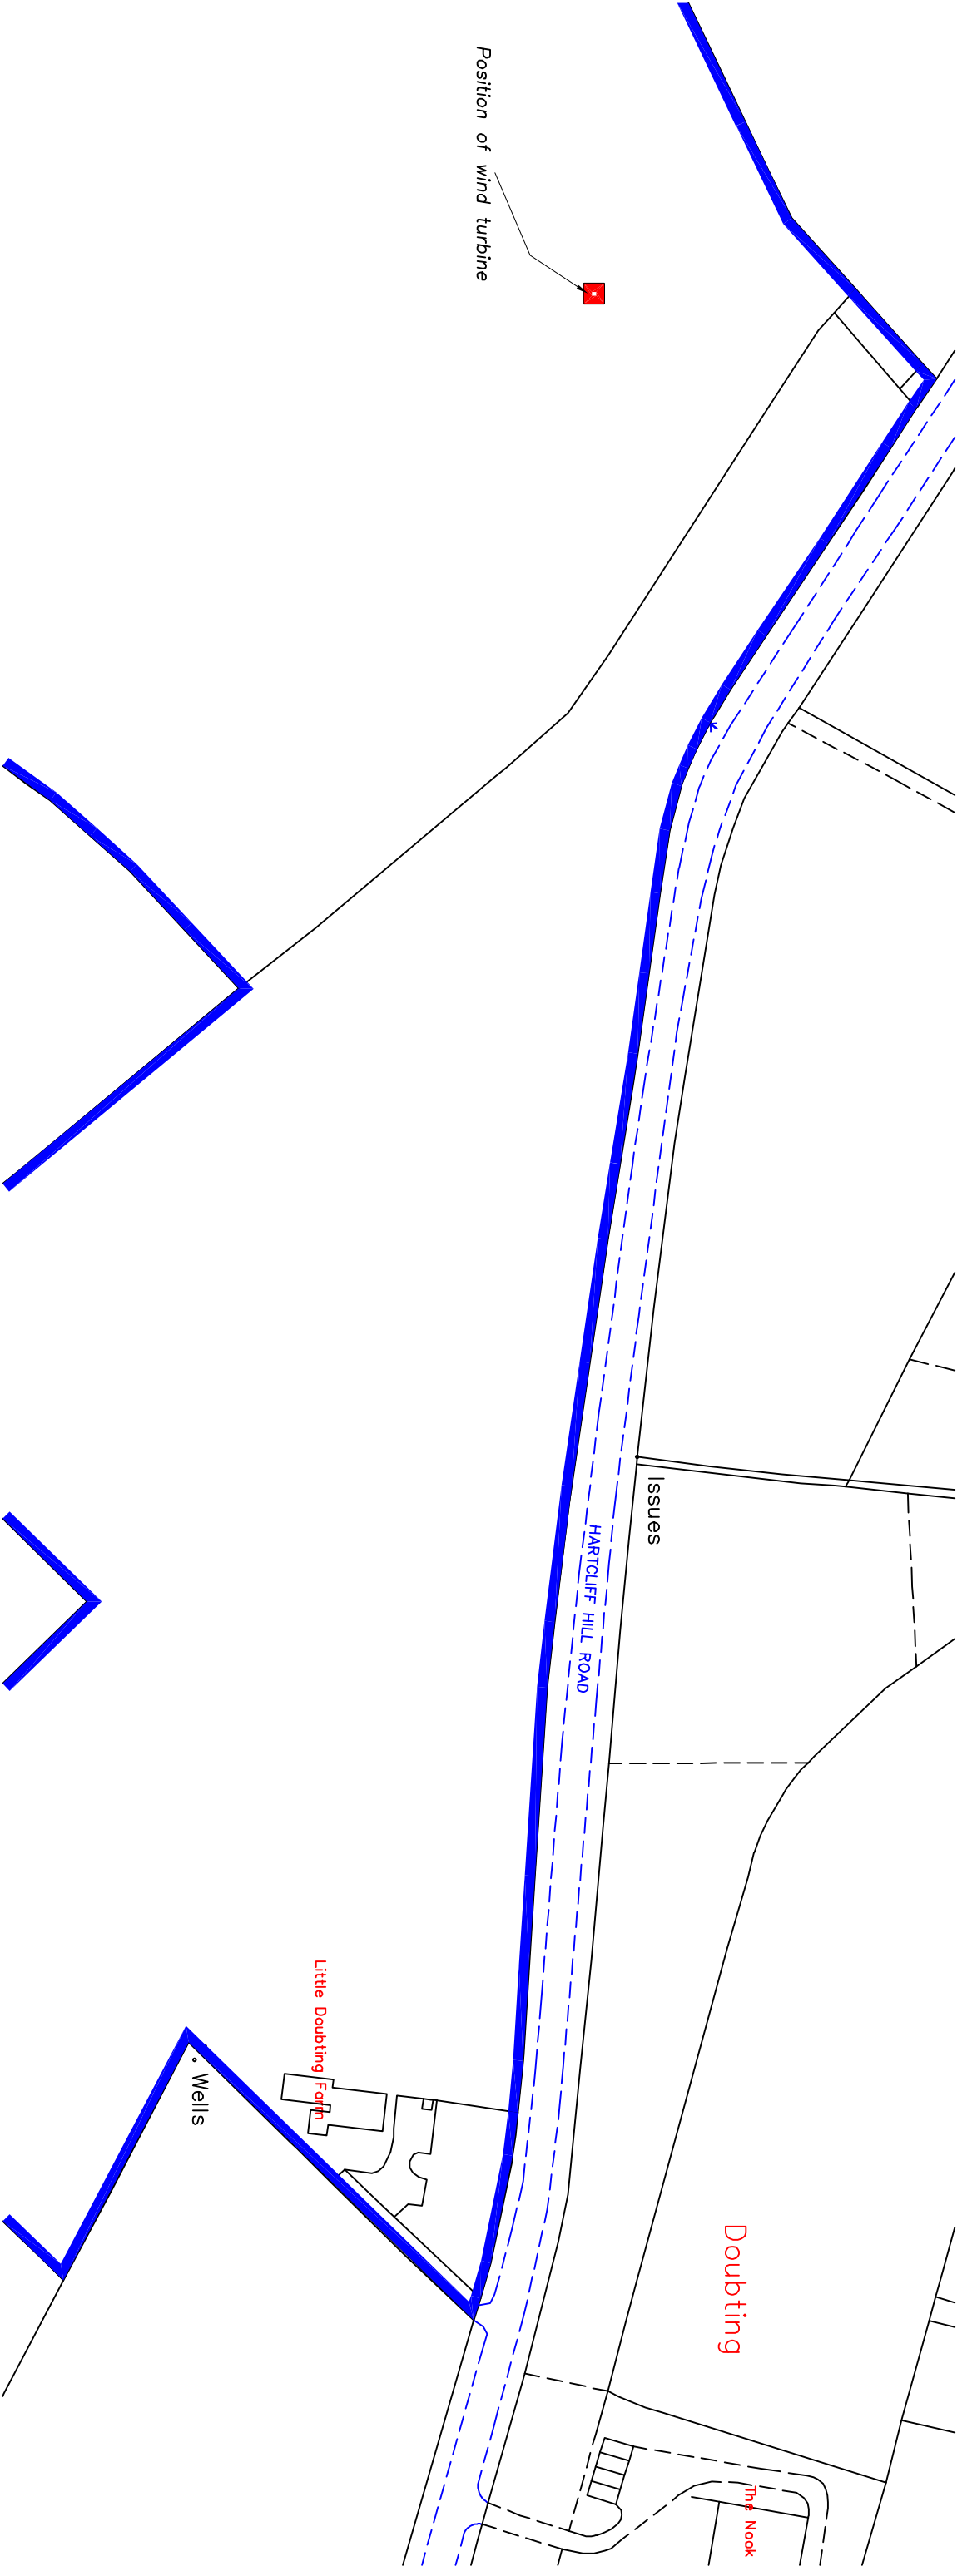


THIS DRAWING IS TO SCALE INDICATED FOR PLANNING PURPOSES ONLY. NO SCALING PERMITTED FOR CONSTRUCTION PURPOSES. ALL DIMENSIONS MUST BE CHECKED ON SITE.

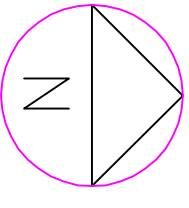

Ordnance Survey (c) Crown Copyright 2011. All rights reserved. Licence number 100020449

PHILIP S.

RYLEY

& CO. LLP

CHARTERED BUILDING SURVEYORS

Project: PROPOSED WIND TURBINE AT
LITTLE DOUBTING FARM
PENISTONE

Information on this drawing is copyright. All rights reserved. No part of this work may be reproduced or transmitted in any form by any means, either electronically, mechanically, by photocopying, recording or otherwise stored in any retrieval system of any nature, without the express consent of Philip S Ryley & Co.

Scales: Drawing No. Date:
1:1250 9436/11/01A FEB11

Wards End Chambers, Wards End, Halifax, West Yorkshire, HX1 1BX Tel: 01422 356520/21. Fax: 01422 364351