


LOCATION MAP SCALE 1:1250@4

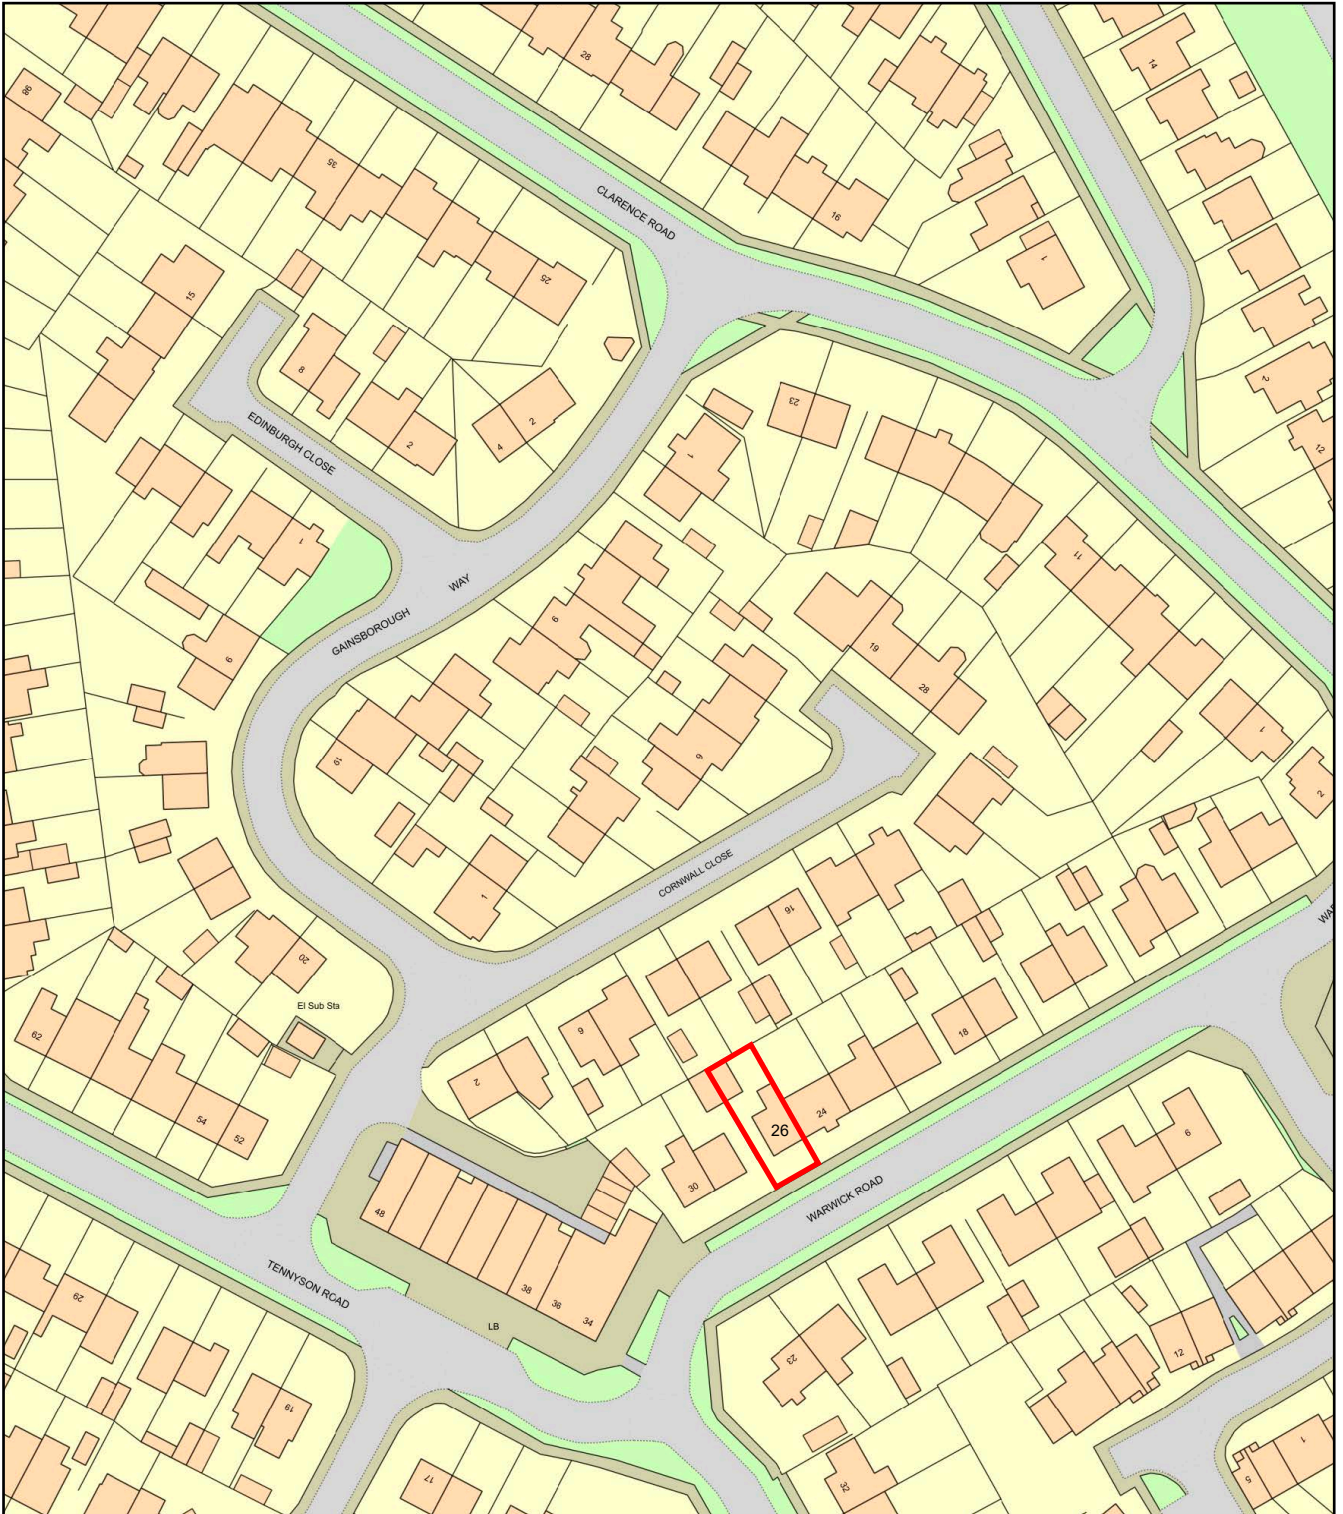

26, Warwick Road, Monk Bretton, Barnsley, S71 2NN