

EXISTING SITE BLOCK PLAN

P01 - FIRST ISSUE. RA 19.07.21

PLANNING APPLICATION

PROJECT REFERENCE  
352 001 MSERV

DRAWING REFERENCE  
project code - originator - volume - level - type - role - number  
352001-SoS-00-00-DR-A-1002

DRAWING NUMBER  
1002


REVISION  
P01

SUITABILITY  
S4



PROJECT  
BARNSELY COLLEGE  
TEMPORARY KITCHEN

DRAWING  
BLOCK PLAN AS EXISTING

SCALE 1:200 @ A1 DATE JUL 2021  
DRAWN RA CHECKED

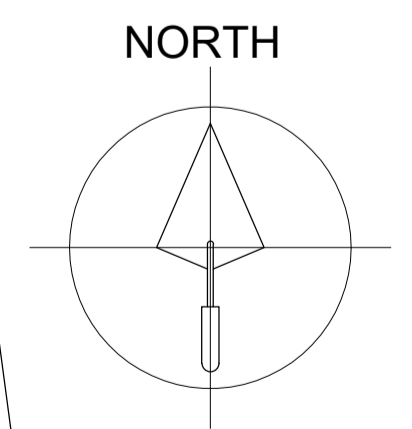

1:200 @ A1

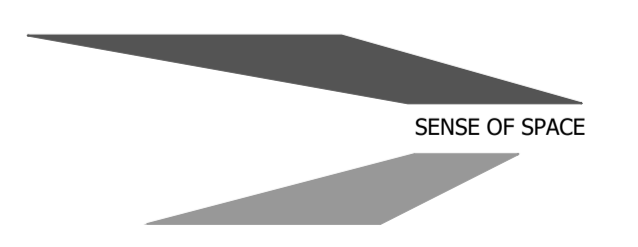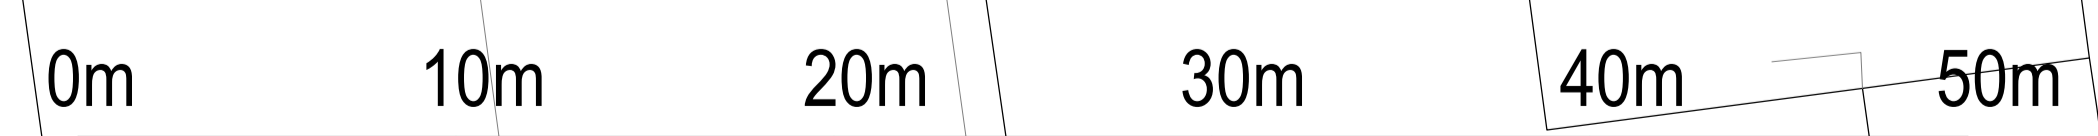

ARCHITECTS | INTERIOR DESIGNERS | BUILDING SURVEYORS  
25a THE GROVE PROMENADE THE STANLEY BUILDING  
ILKLEY LS29 8AF 7 PANCRAS SQUARE  
TEL: +44 (0) 1943 816 489 LONDON WC1R 4AG TEL: +44 (0) 208 090 0005