
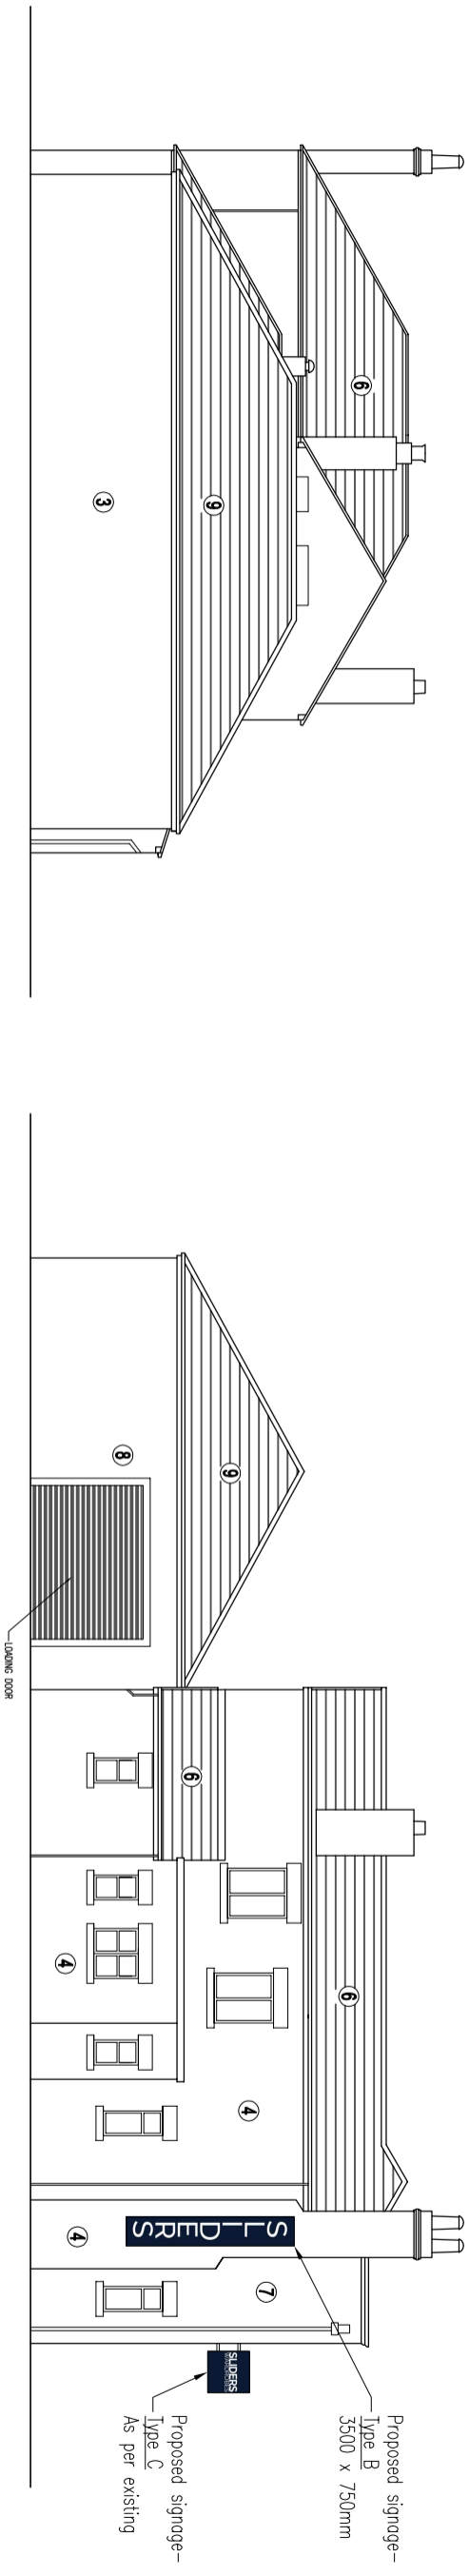


- ① Blockwork Painted Black
- ② Blockwork Painted White
- ③ Blockwork
- ④ Brickwork
- ⑤ Rendered Blockwork
- ⑥ Slate Roof Tiles
- ⑦ White Render
- ⑧ Red Brick Carlton 7mm
- ⑨ Marley Modern Roof Tiles
- ⑩ Proposed Signage

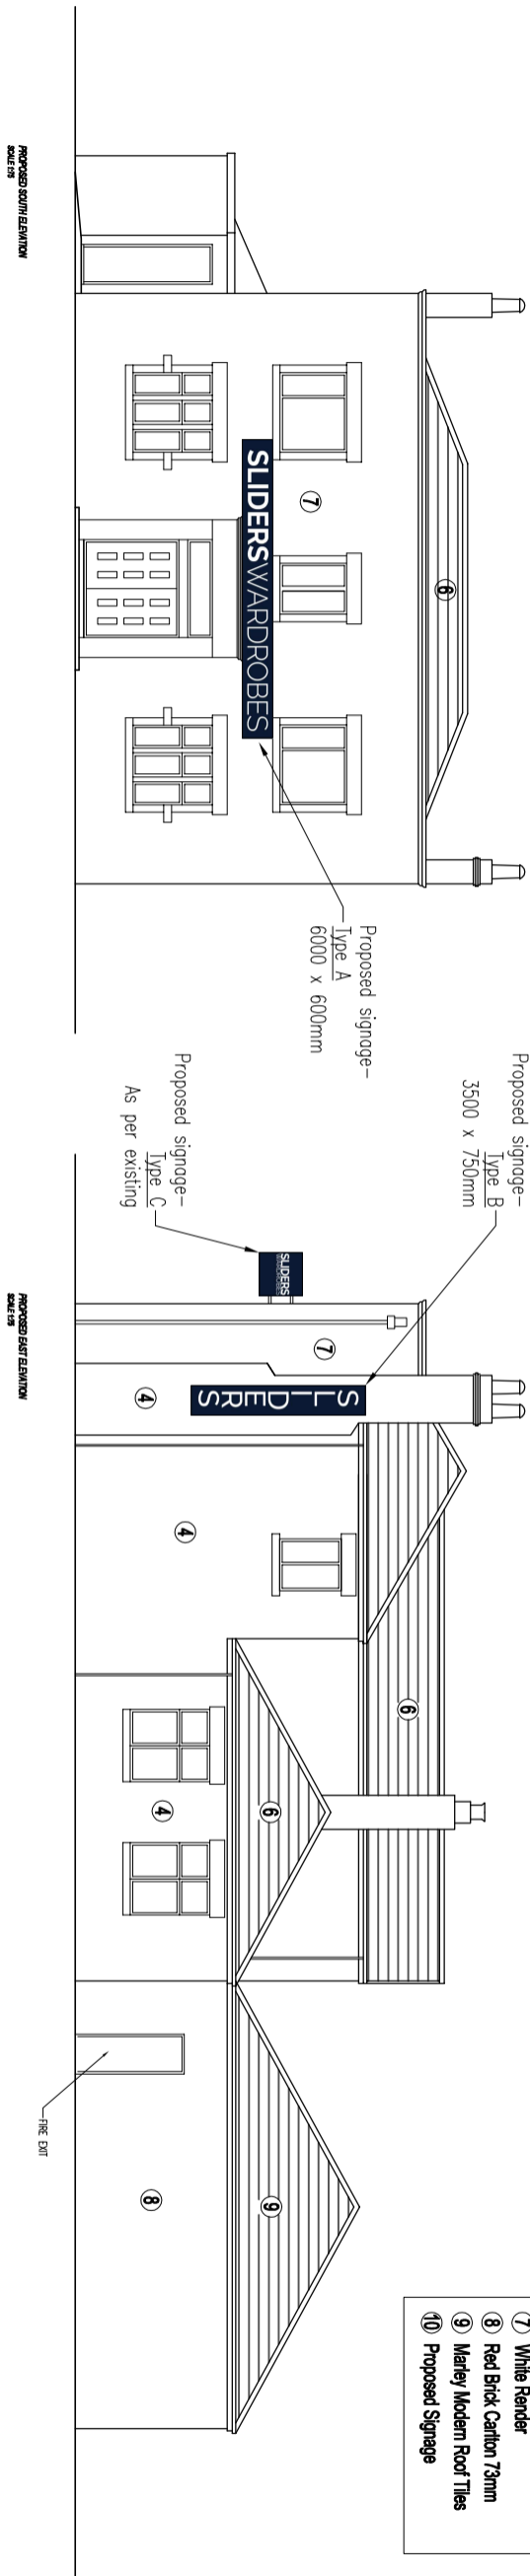

- C 8.12.20 New signage updated LT
- B 29.10.20 Rooftop adjusted LT
- A 18.8.20 Signage Added LT

Project : The Hope Inn, 29 Rotherham Road,
Barnsley, S71 5QZ

Drawing: Proposed Elevations Dwg No: 004

Date: 4.8.20 Scale : 1/75 A1 Rev: C