




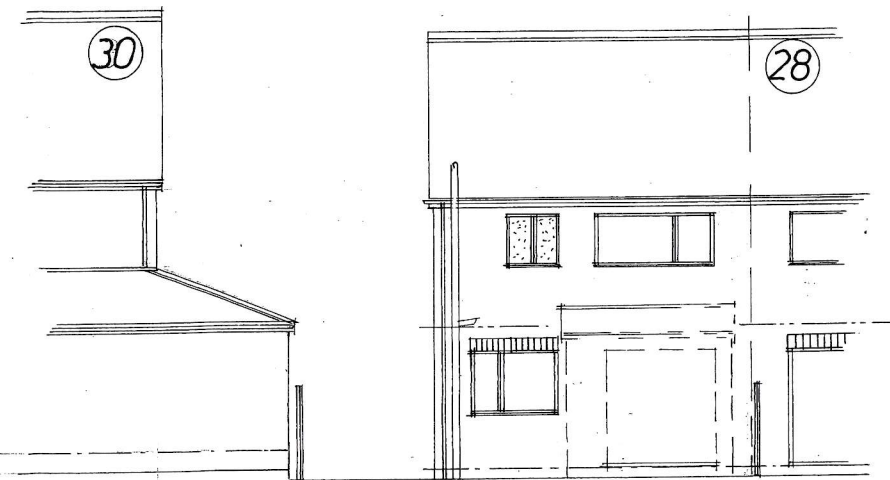

Rear

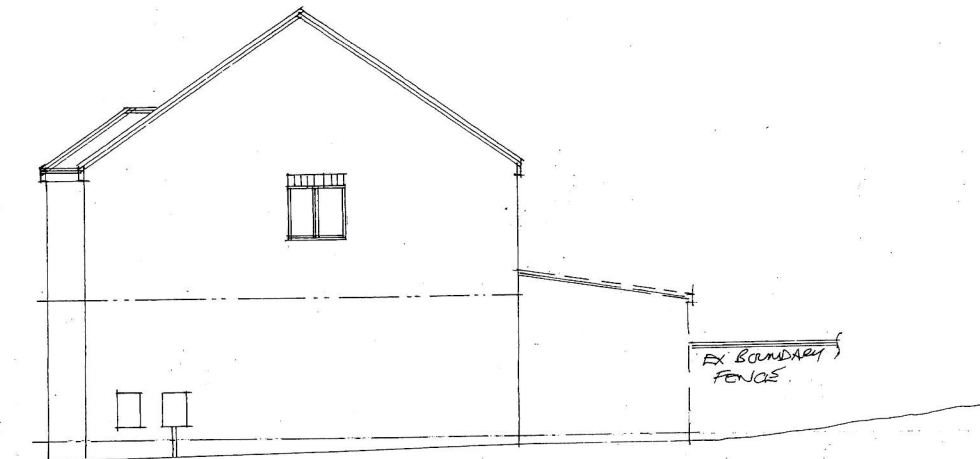

Side

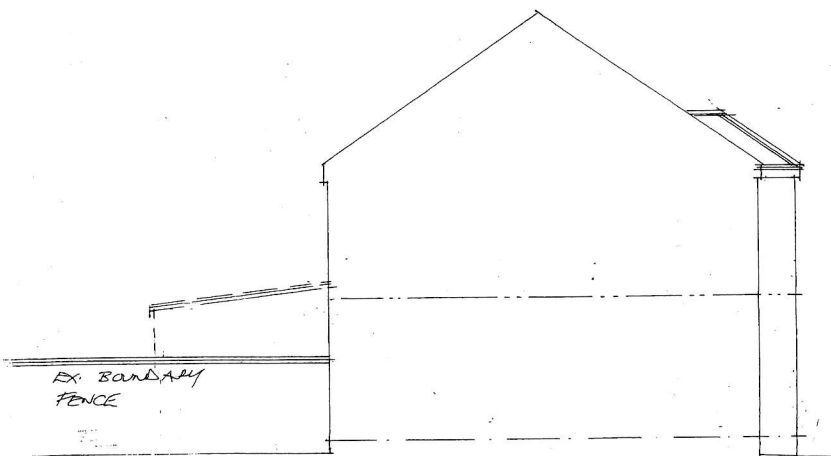


Side

Garry
Greetham
Associates
Residential
Design Consultant
Westwood House
18 Carr Lane
Tankersley
Barnsley S75 3BE
Tel 07786062364

Project	Rear Extension & Alterations	
Client	Mr & Mrs Simon Barlow	
Title	Elevations as Existing	
Address	28 A Wilkinson Road, Elsecar, Barnsley. S74 8JS	
Drawn By	GGG	
Scale	1:100 @ A3	Date Aug 26
Drawing No	536-02	Rev




Member of the Chartered Institute
Of Architectural Technologists

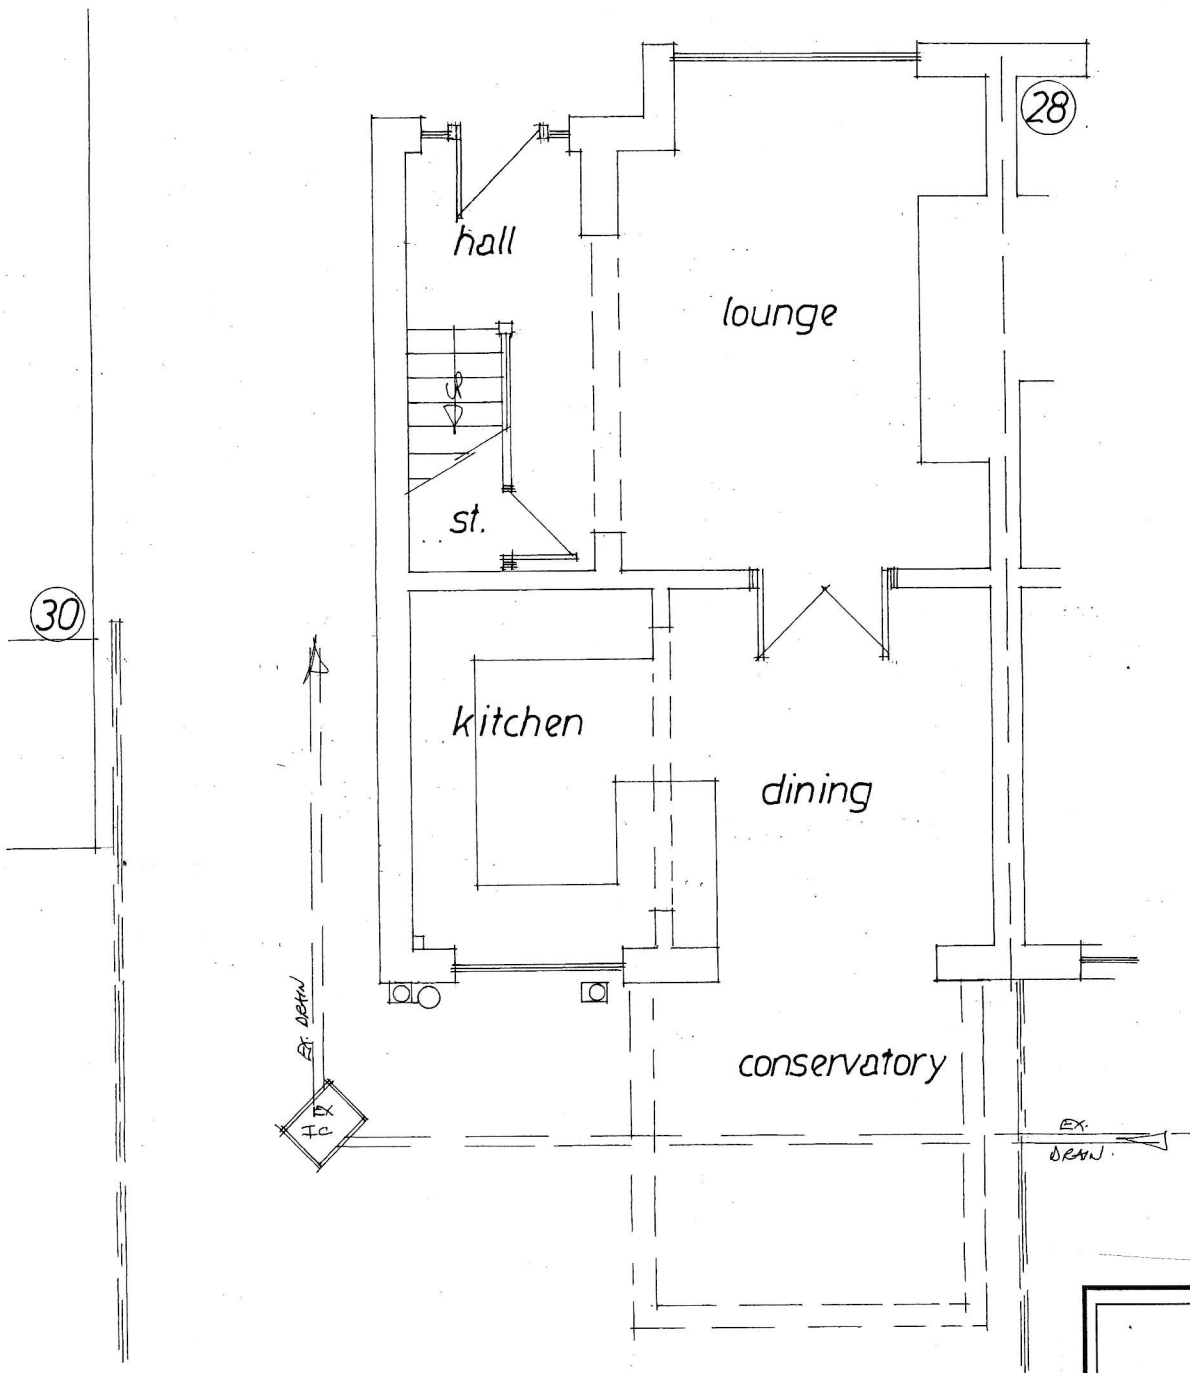

Garry
Greetham
Associates
Residential
Design Consultant
Westwood House
18 Carr Lane
Tankersley
Barnsley S75 3BE
Tel 07786062364

Project	Rear Extension & Alterations
Client	Mr & Mrs Simon Barlow
Title	G. F. Layout as Existing
Address	28 A Wilkinson Road, Elsecar, Barnsley, S74 8JS
Drawn By	GGG
Scale	1:50 @ A3 Date Aug 26
Drawing No	536-03 Rev

Member of the Chartered Institute
Of Architectural Technologists

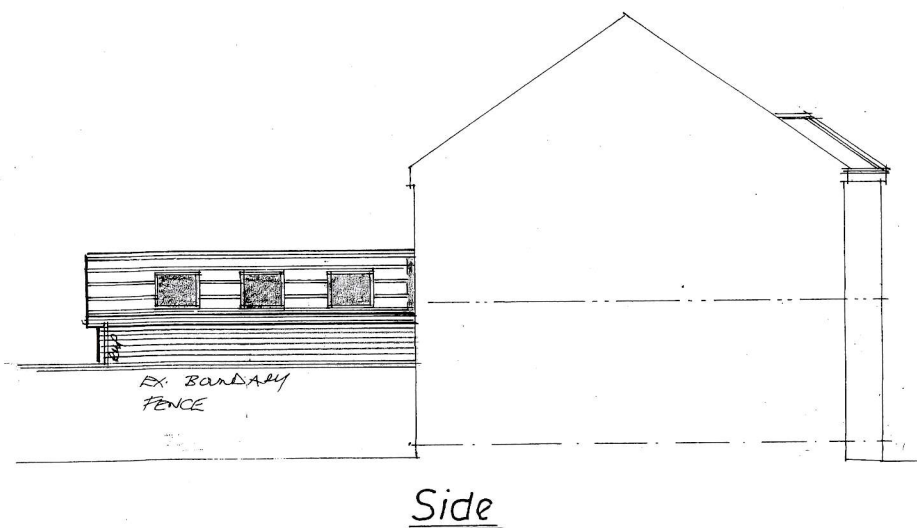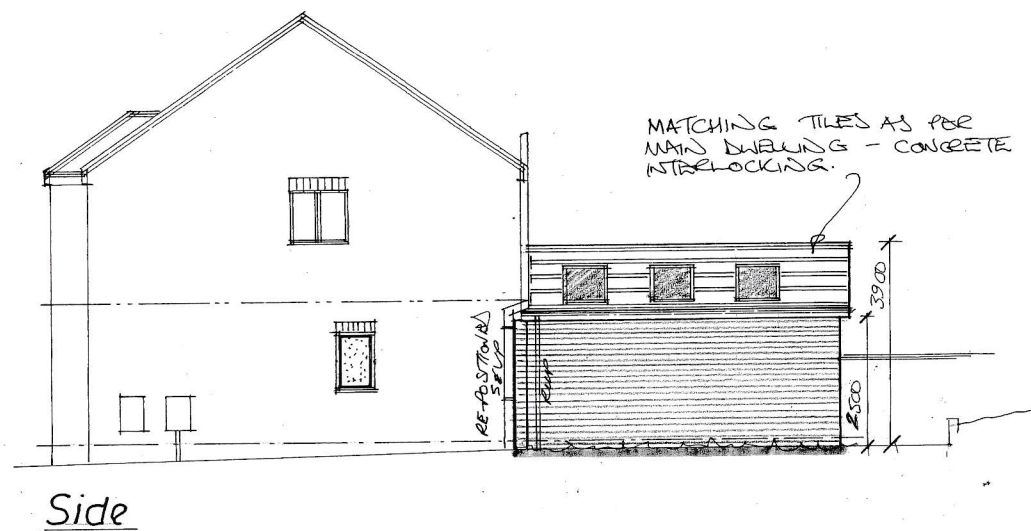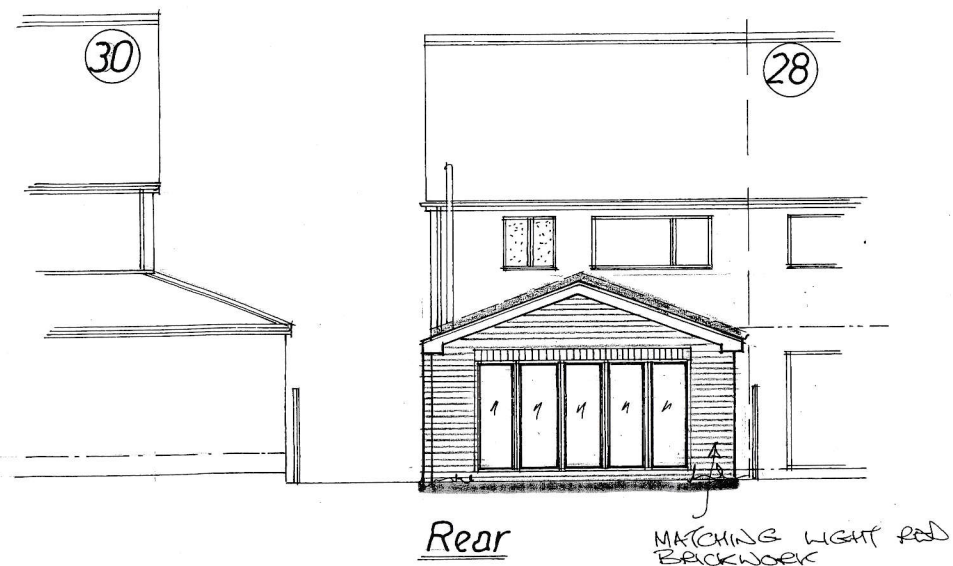

Garry
Greetham
Associates
Residential
Design Consultant
Westwood House
18 Carr Lane
Tankersley
Barnsley S75 3BE
Tel 07786062364

Project	Rear Extension & Alterations	
Client	Mr & Mrs Simon Barlow	
Title	Elevations as Proposed	
Address	28 A Wilkinson Road, Elsecar, Barnsley. S74 8JS	
Drawn By	GGG	
Scale	1:100 @ A3	Date Aug 26
Drawing No	536-04	Rev

Member of the Chartered Institute
Of Architectural Technologists

Garry
Greetham
Associates
Residential
Design Consultant
Westwood House
18 Carr Lane
Tankersley
Barnsley S75 3BE
Tel 07786062364

Project Rear Extension & Alterations
Client Mr & Mrs Simon Barlow
Title G. F. Layout as Proposed
Address 28 A Wilkinson Road,
Elsecar,
Barnsley. S74 8JS
Drawn By GGG
Scale 1:50 @ A3 Date Aug 26
Drawing No 536-05 Rev


Member of the Chartered Institute
Of Architectural Technologists

PROPOSED NEW
OBSCURE WINDOW
TO W.C. AREA
- 685MM STRUCT.
WIDTH X 1050MM
HEIGHT WITH
C.B. 90 1050MM
WATER OVR
- MAKE
GOOD
BOTH SIDES

PROPOSED
INSPECTION
CHAMBER
OVR EXIST.
DRAIN FOR
WASTES
FROM W.C.

6 NO 'VELUX' ROOF
LIGHTS :-

G.G.L. MK 06
1180MM DEEP X
780MM WIDE.

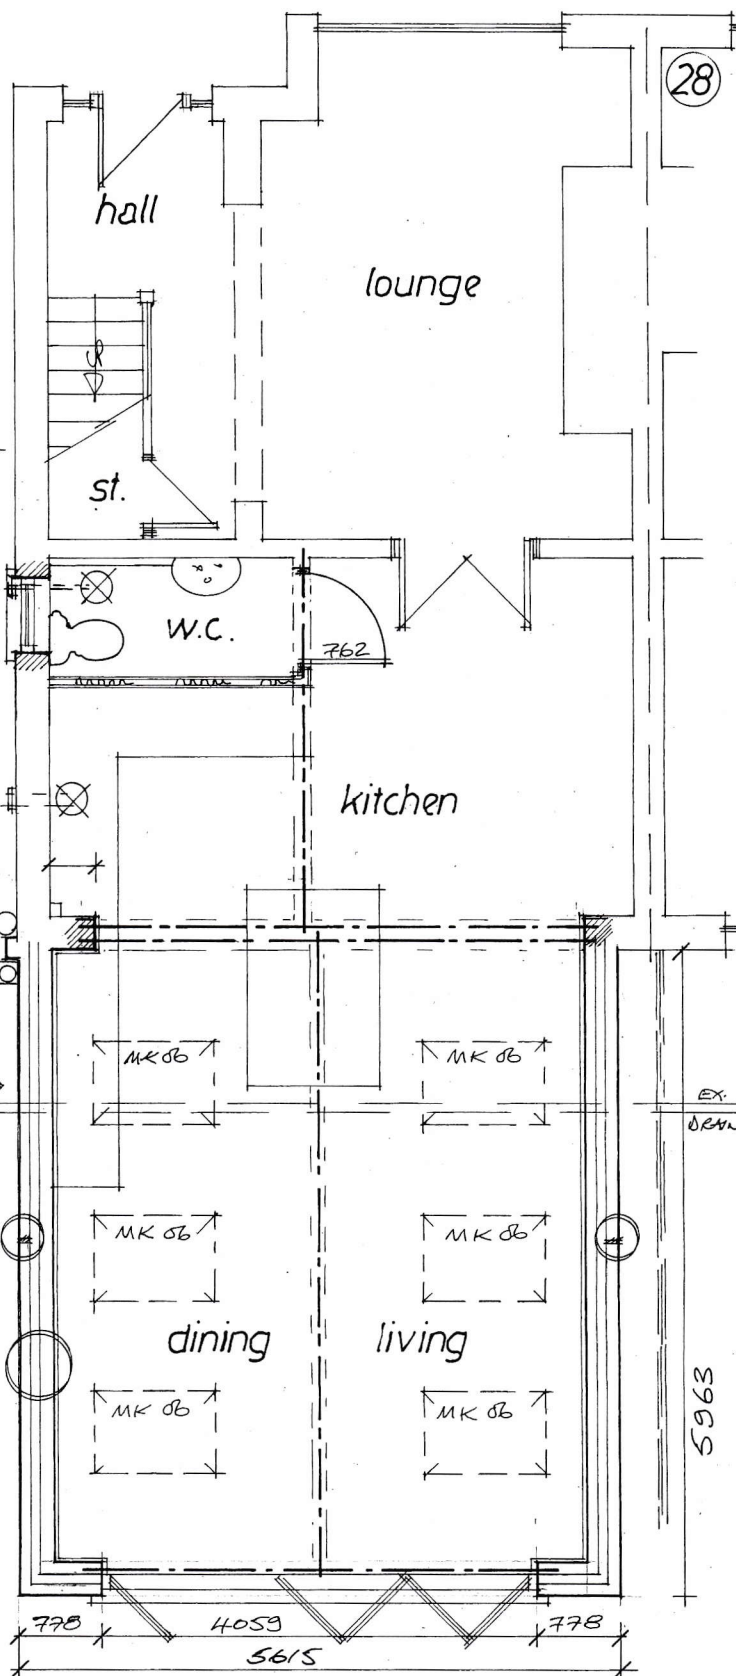

BEAM
PROPOSED

BEAMS
2 NO

BEAM
PROPOSED RIDGE BEAM

BEAM
PROPOSED BEAM OVR REAR
BI-FOLD DOORS