



Notes:


xxx

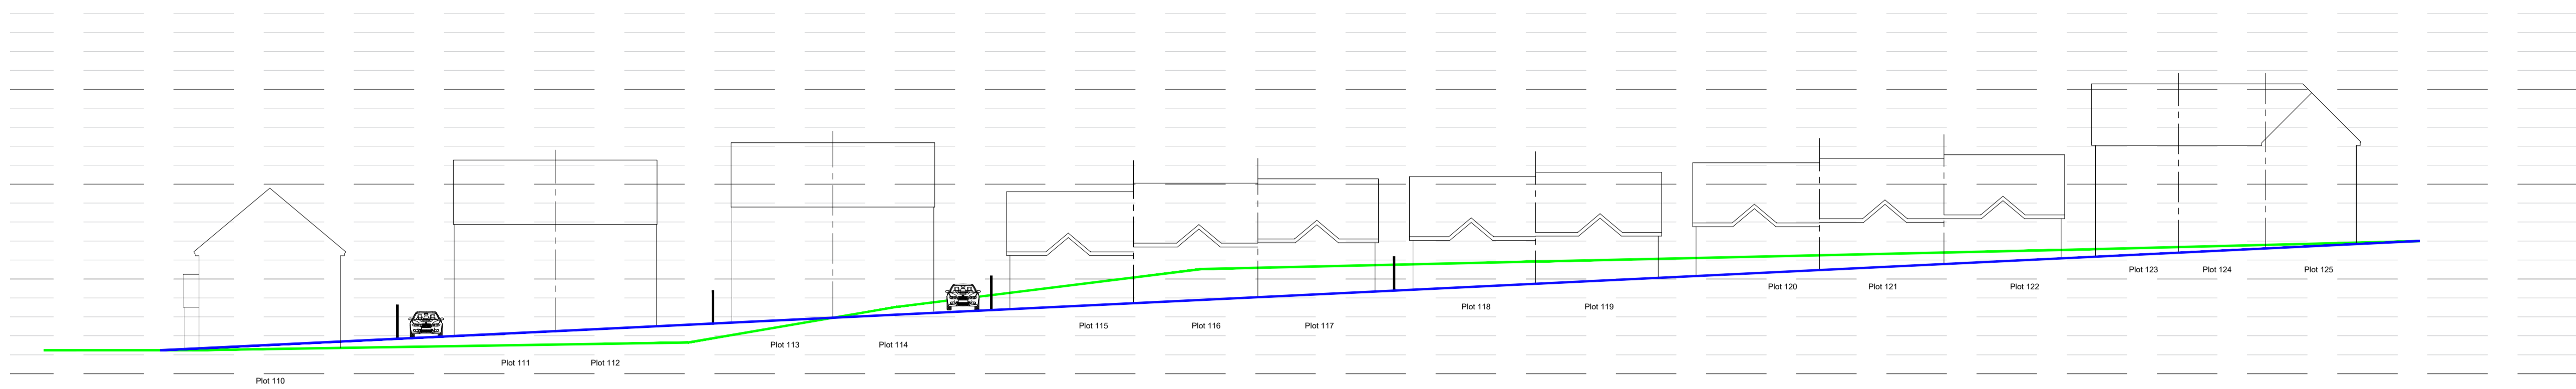

CROSS SECTION A-A

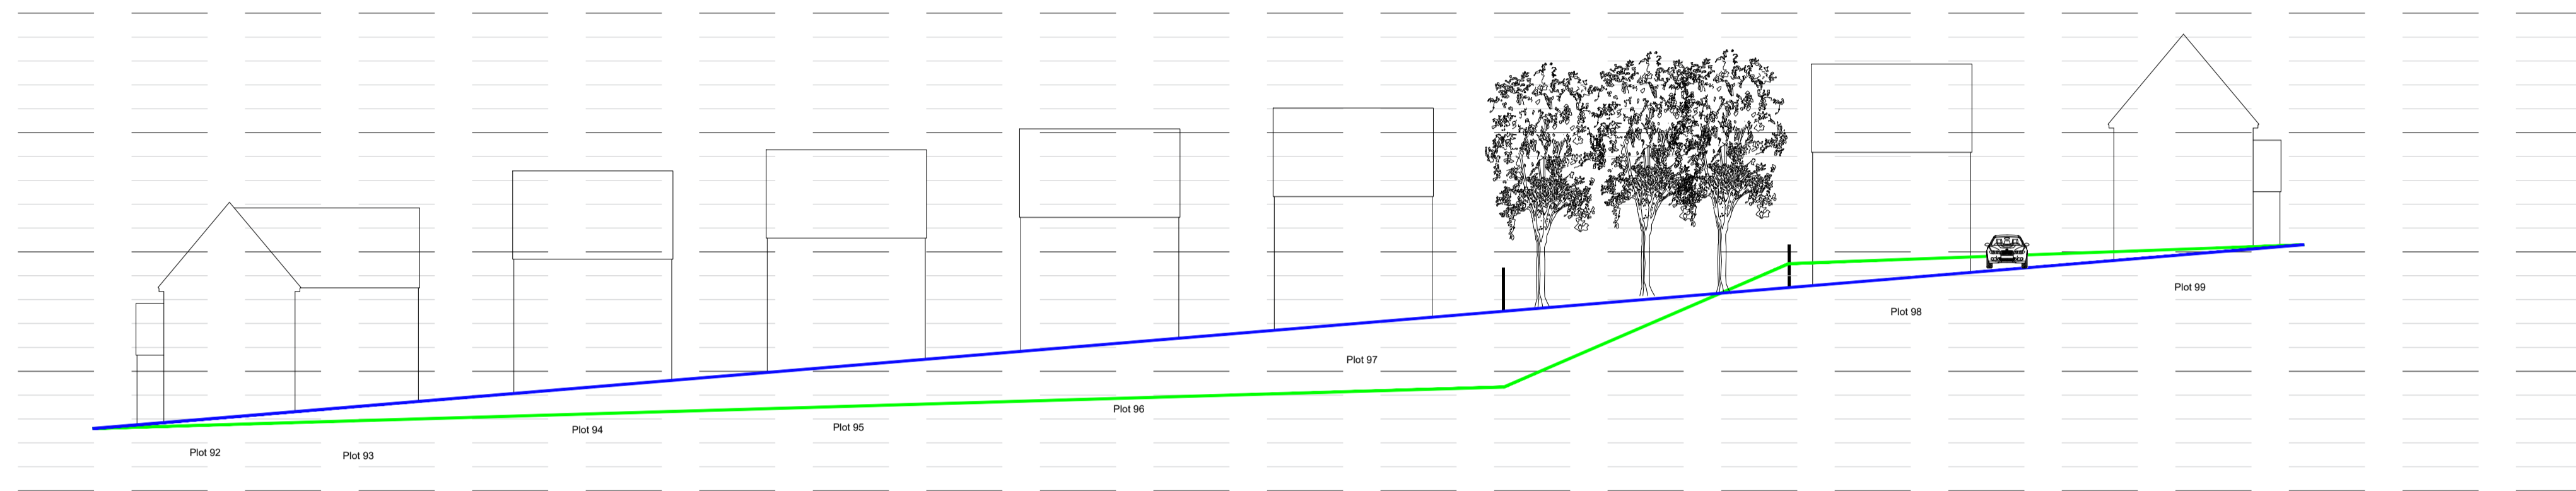

CROSS SECTION B-B

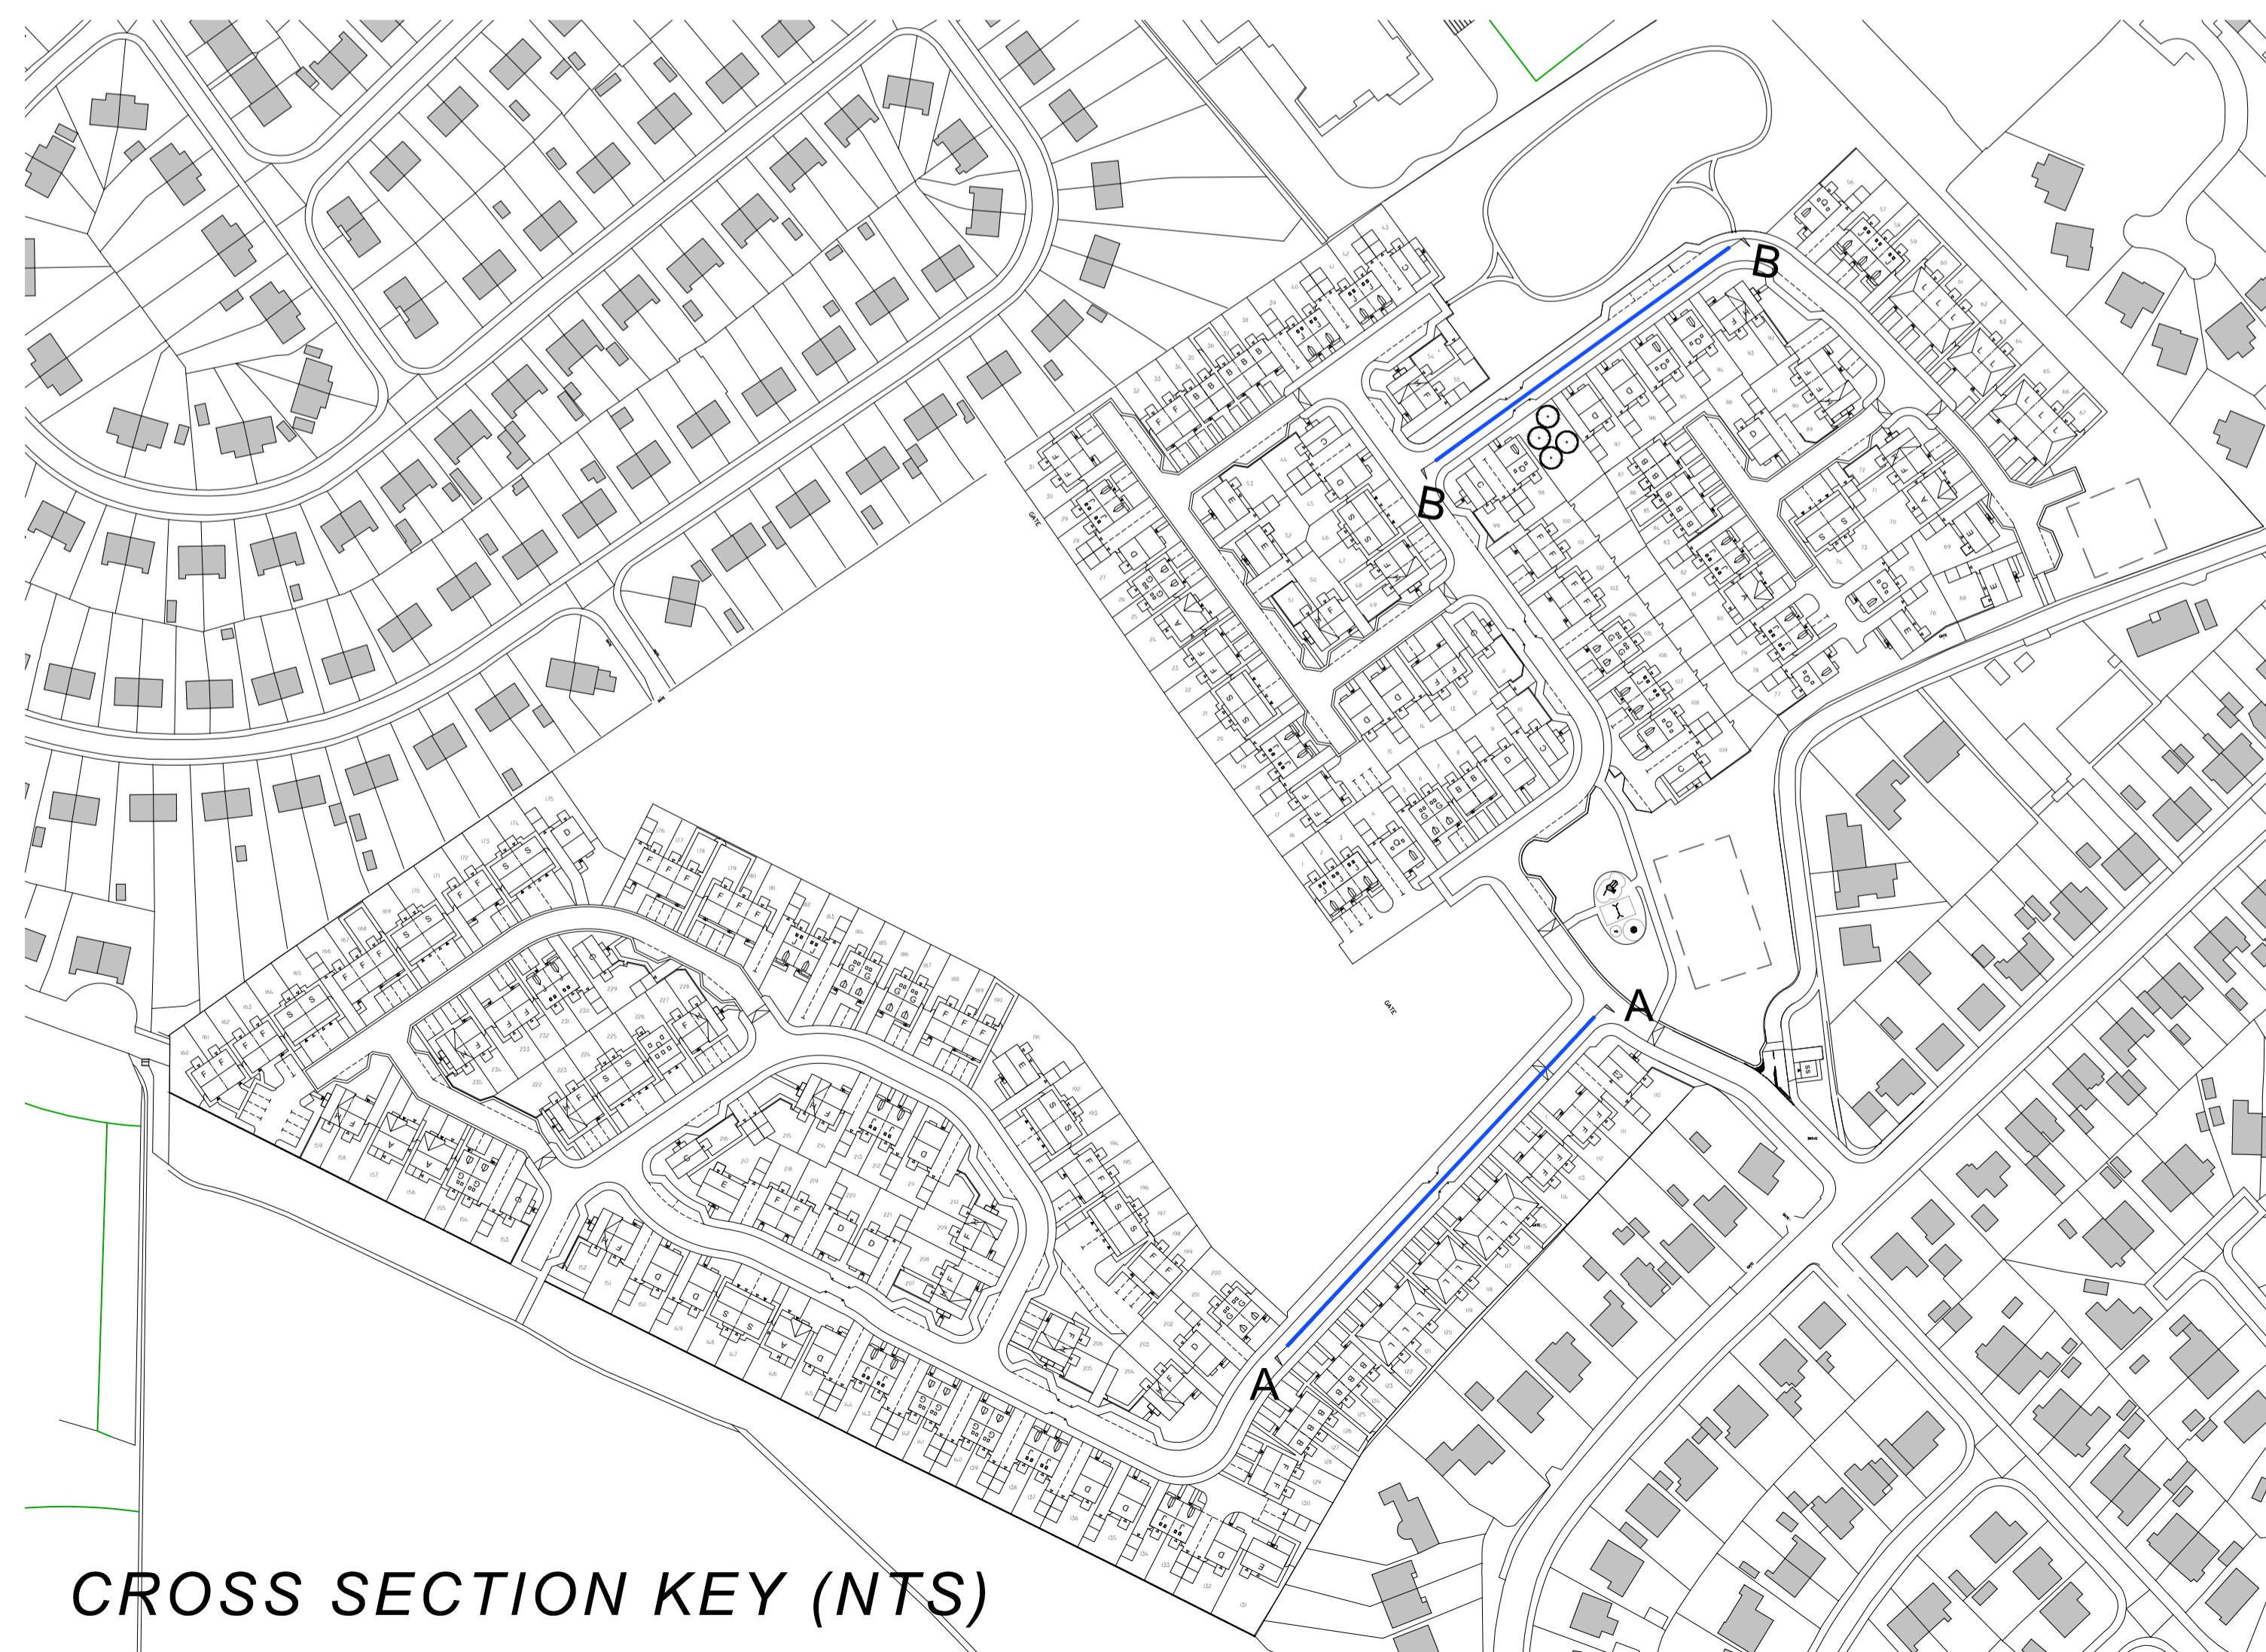

CROSS SECTION KEY (NTS)

REV.	DESCRIPTION	BY	DATE

STEN
ARCHITECTURE

Suite 4, Unit 1,
Bentley Office Park,
Bentley Avenue,
Horsham,
Wokingham,
W14 8QZ
Tel: 01924 669424

Web: www.sten-architecture.co.uk
Twitter: @STEN_arch
Facebook: [stenarchitecture](https://www.facebook.com/stenarchitecture)
LinkedIn: Sten Architecture

CLIENT: Premier Construction
51 Rimmington Road, Wombwell
Barnsley, S73 8DQ

SITE: Gypsy Lane
Wombwell

TITLE: Cross Sections

SCALE AT A1:	DATE:	DRAWN:	CHECKED:
1:200	30.01.20	TW	
PROJECT NO:	DRAWING NO:	REVISION:	
1876	1876.21		

Levels shown on cross sections are indicative. Please refer to engineering details for further clarification

