

Revision  
Project  
**Repairs to Long Gallery**  
Address  
**Wentworth Castle,  
Stainsborough, Barnsley**  
Client  
**The Northern College**  
Drawing  
**Existing Basement Floor Plan**



www.storah.com mail@storah.com 01706 813214  
Scale Sheet Size Date Drawn  
**1:100 ISO A1 17/10/2025 RAS**

Drawing Number Revision  
**23-023N- 010**



Repair and redecorate windows items 6.5 and 18.3

Repair and redecorate windows items 6.5 and 18.3

Repair beg floor item 4.2

Replaster walls and redecorate items 10.1 and 18.1

Replaster walls and redecorate items 10.1 and 18.1

Repair cellar arch items 4.5

Repair and redecorate windows items 6.5 and 18.3

Repoint at low level item 4.3

Repoint at low level item 4.3

Repair and redecorate windows items 6.5 and 18.3

Replaster walls and redecorate items 10.1 and 18.1

Repair doors item 6.4

Ceiling supported prior to any work above

Level C  
Level B

Revision  
Project  
**Repairs to Long Gallery**  
Address  
**Wentworth Castle, Stainsborough, Barnsley**  
Client  
**The Northern College**  
Drawing  
**Existing Lower Ground Floor Plan**



www.storah.com mail@storah.com 01706 813214  
Scale Sheet Size Date Drawn  
**1:100 ISO A1 17/10/2025 RAS**

Drawing Number Revision

**23-023N- 011**



Level D

Revision  
Project  
**Repairs to Long Gallery**  
Address  
**Wentworth Castle,  
Stainsborough, Barnsley**  
Client  
**The Northern College**  
Drawing  
**Existing Upper Ground Floor Plan**

**storah**architecture  
Chartered Architects  
RIBA Chartered Practice

www.storah.com mail@storah.com 01706 813214  
Scale Sheet Size Date Drawn  
**1:100 ISO A1 17/10/2025 RAS**

Drawing Number Revision

**23-023N- 012**



New bridge piers item 4.4  
Bridge repairs and redecoration items 5.2 and 18.2

Woodwork treatment item 6.2

Repair Rooflight items 6.3 and 18.4

Level E

Level F

The Italian Stair

The Long Gallery

- Net Restraint
- Shell Restraint

Revision  
Project  
Repairs to Long Gallery  
Address  
Wentworth Castle,  
Stainsborough, Barnsley  
Client  
The Northern College  
Drawing  
Existing First Floor Plan



www.storah.com mail@storah.com 01706 813214  
Scale Sheet Size Date Drawn  
1:100 ISO A1 17/10/2025 RAS

Drawing Number Revision  
23-023N- 013



Level G

Level H

Revision  
Project  
**Repairs to Long Gallery**  
Address  
**Wentworth Castle,  
Stainsborough, Barnsley**  
Client  
**The Northern College**  
Drawing  
**Existing Second Floor Plan**



www.storah.com mail@storah.com 01706 813214  
Scale Sheet Size Date Drawn  
**1:100 ISO A1 17/10/2025 RAS**

Drawing Number Revision  
**23-023N- 014**




Net Restraint  
 Shell Restraint  
**Level I**

Revision	
Project	Repairs to Long Gallery
Address	Wentworth Castle, Stainsborough, Barnsley
Client	The Northern College
Drawing	Existing Attic Floor Plan



www.storah.com	mail@storah.com	01706 813214	
Scale	Sheet Size	Date	Drawn
1:100	ISO A1	17/10/2025	RAS

Drawing Number: 23-023N- 015

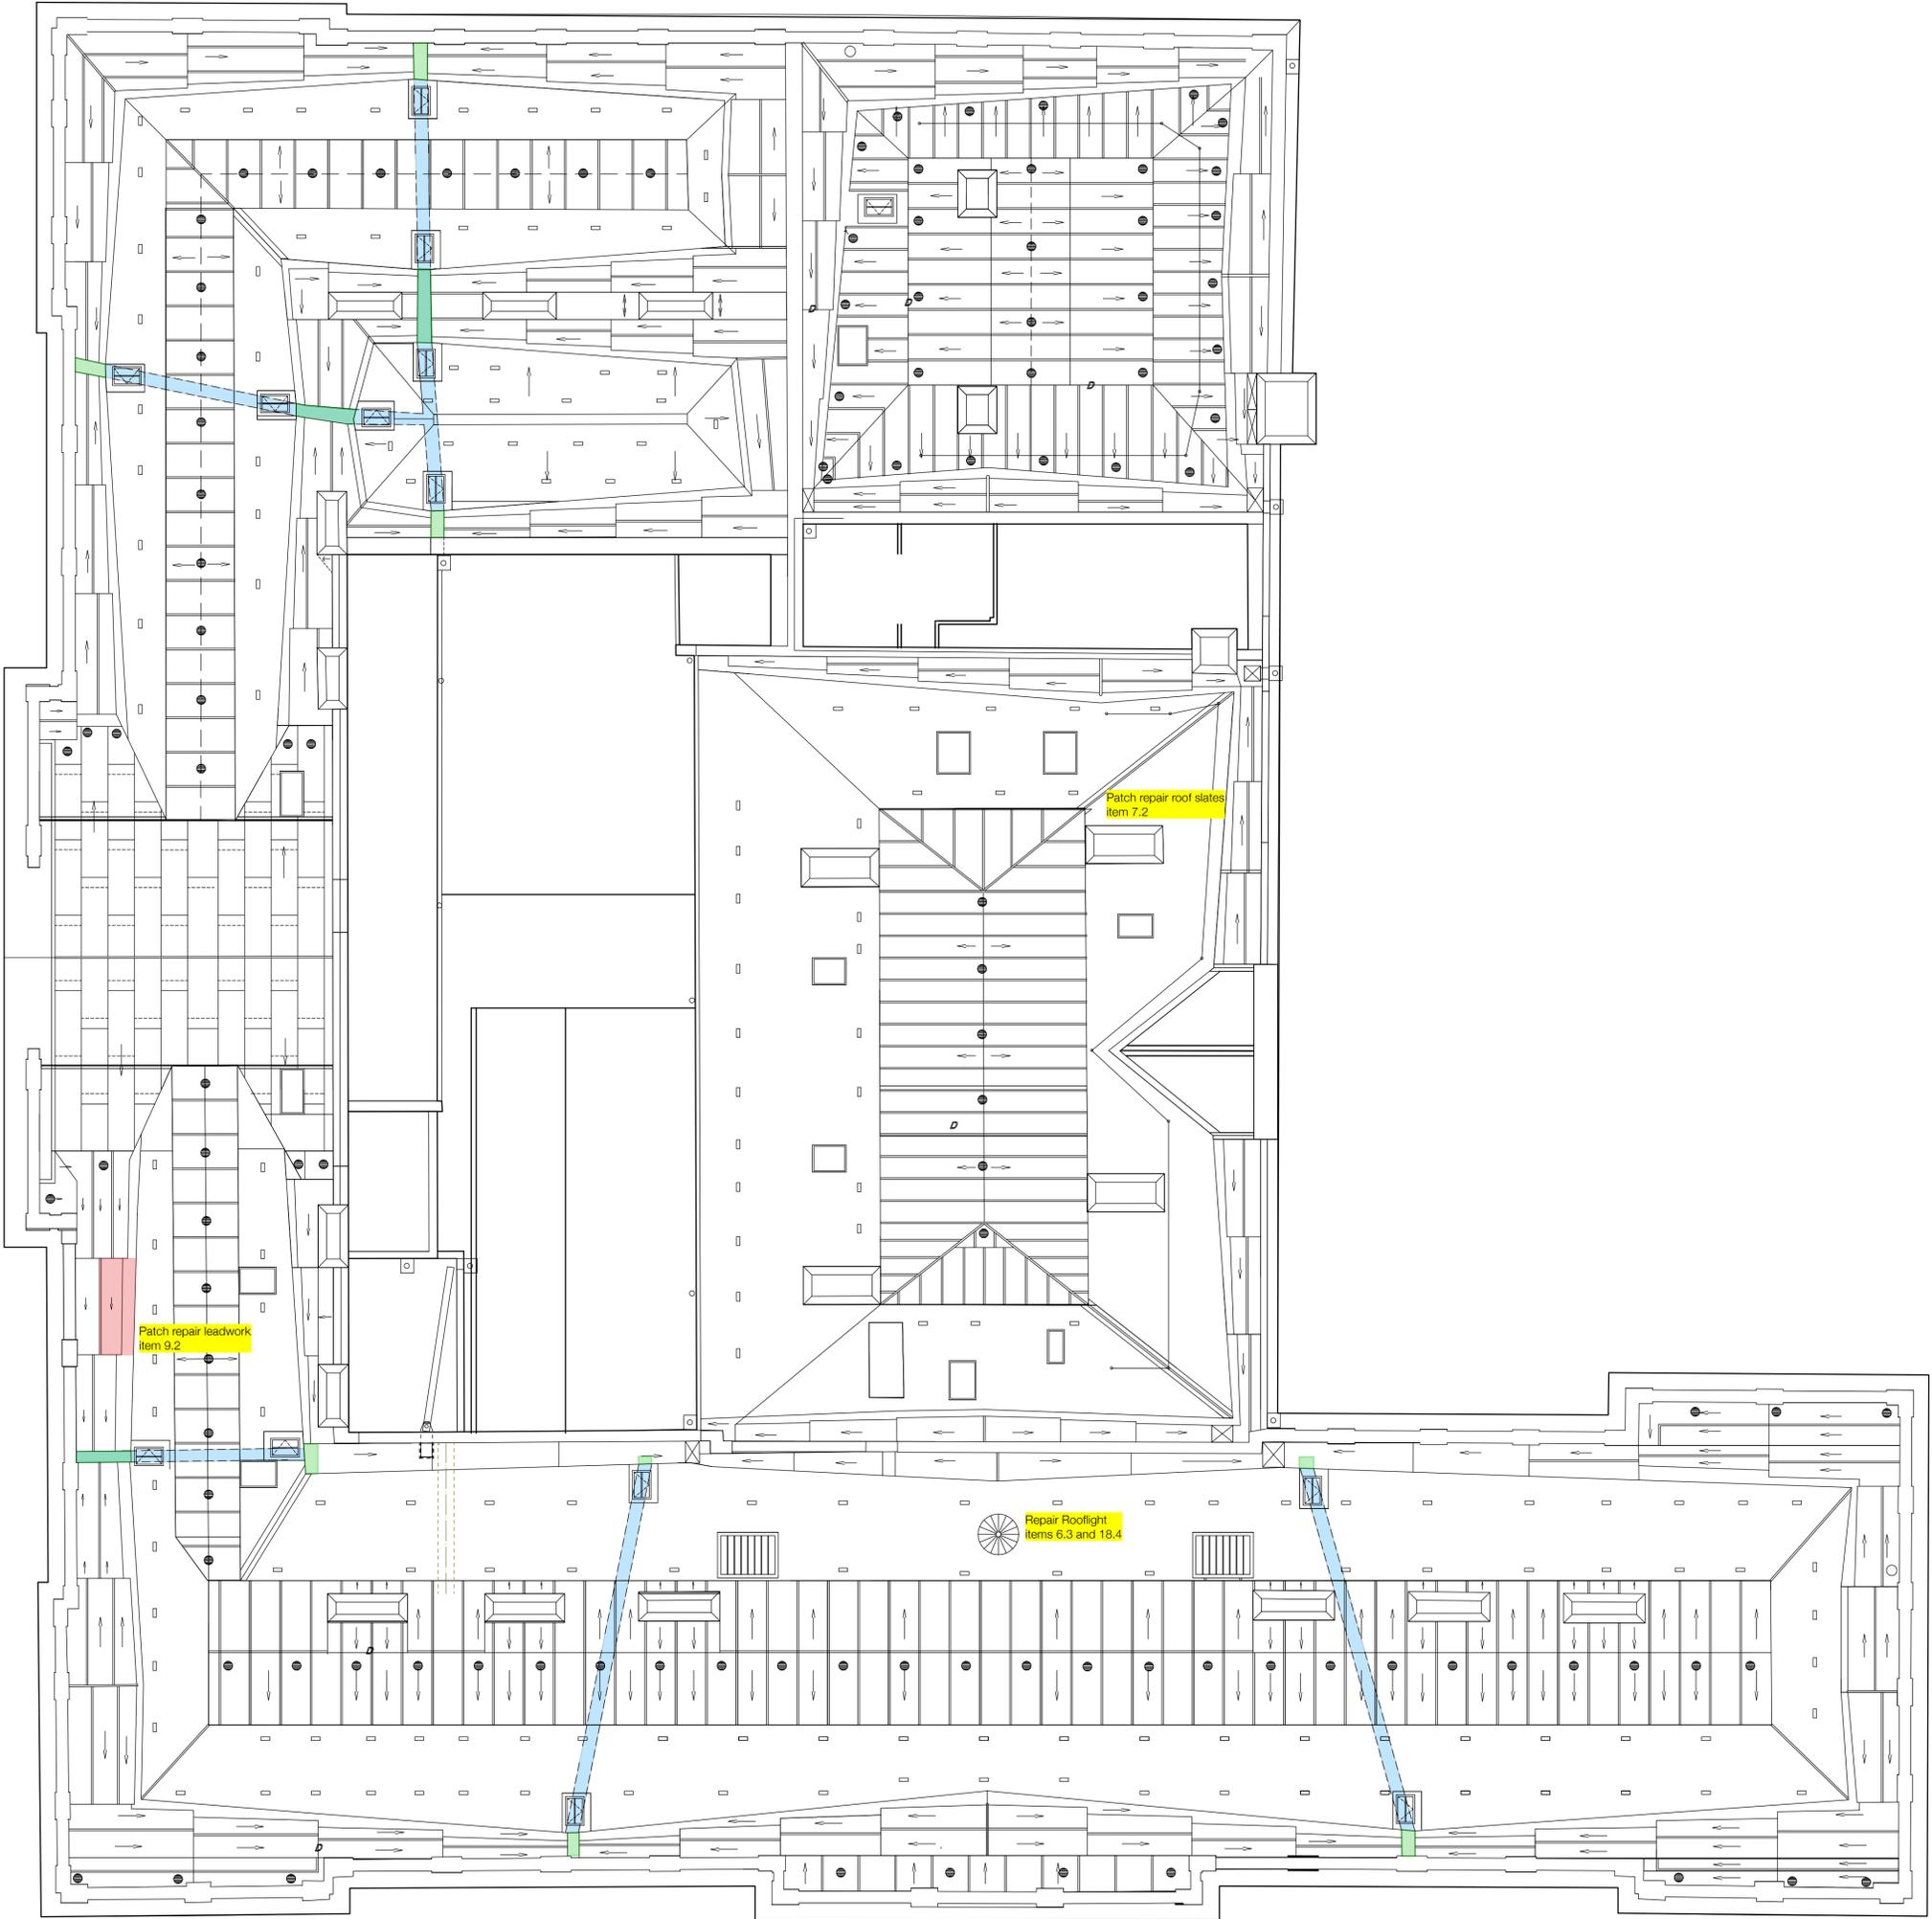

Revision  
Project  
**Repairs to Long Gallery**  
Address  
**Wentworth Castle,  
Stainsborough, Barnsley**  
Client  
**The Northern College**  
Drawing  
**Existing Roof Plan**

**storah**architecture  
Chartered Architects  
RIBA Chartered Practice

www.storah.com mail@storah.com 01706 813214  
Scale Sheet Size Date Drawn  
**1:100 ISO A1 17/10/2025 RAS**

Drawing Number Revision  
**23-023N- 016**