


Existing Left Elevation

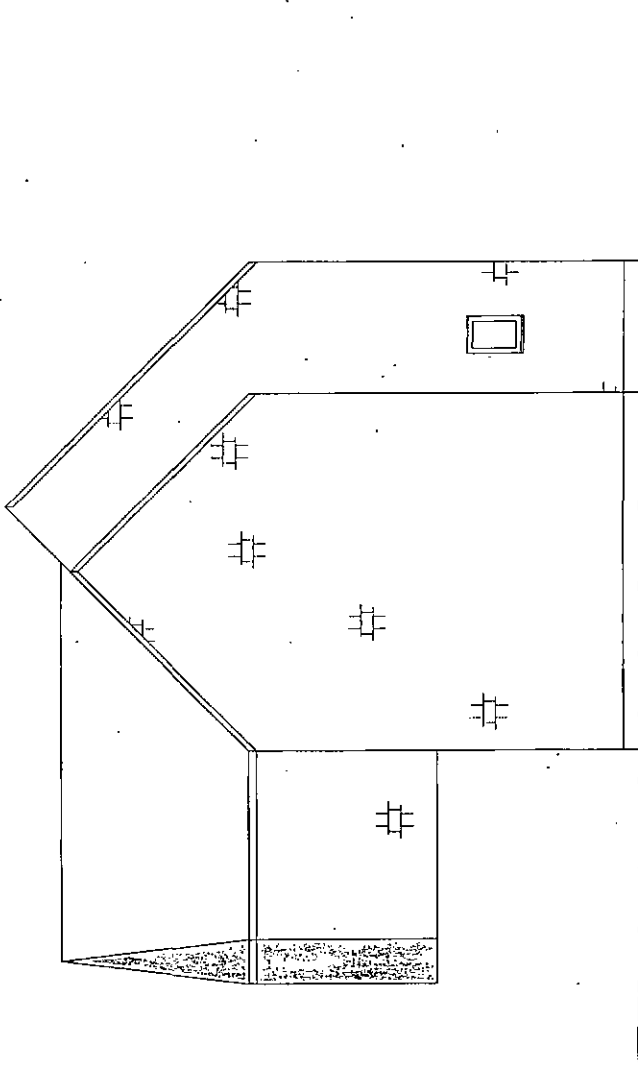

Existing Site Address


MR & MRS WHITE
2 CROOK HOUSE COURT
DARFIELD
BARNESLEY
S7115EG
SOUTH YORKSHIRE

A4

Drawing Scale: 1:100



Existing Front Elevation

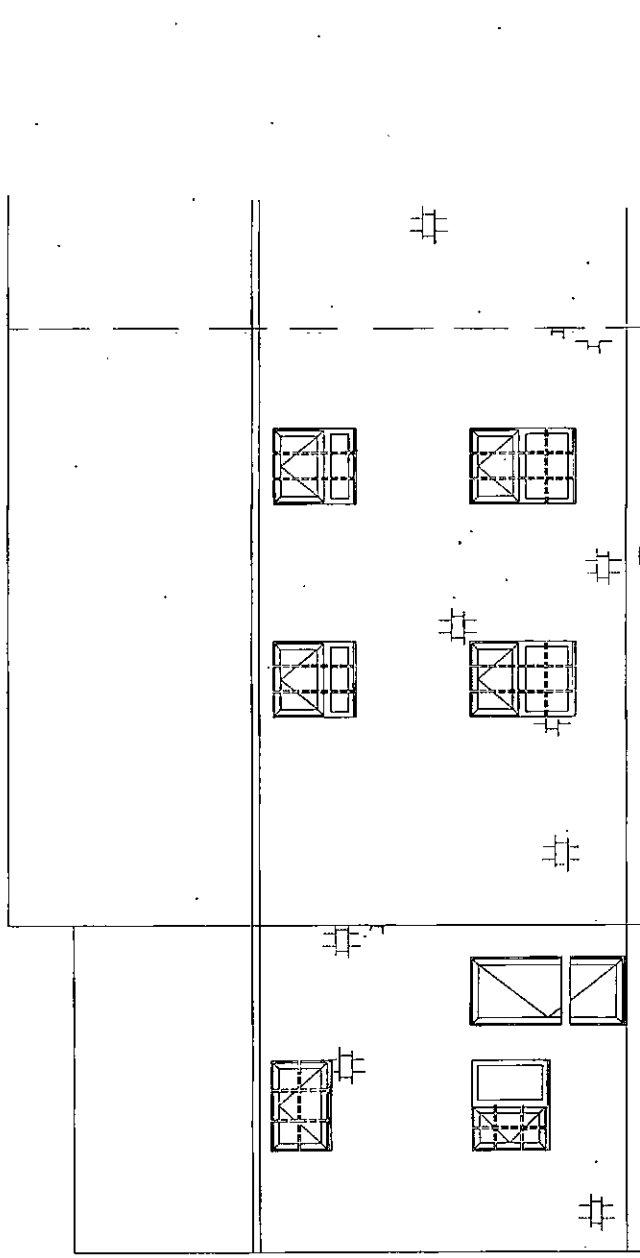

Existing Site Address


MR & MRS WHITE
2 CROOK HOUSE COURT
DARFIELD
BARNESLEY
S71 5EG
SCUJTH YORKSHIRE

A4

Drawing Scale: 1:100



Existing Right Elevation

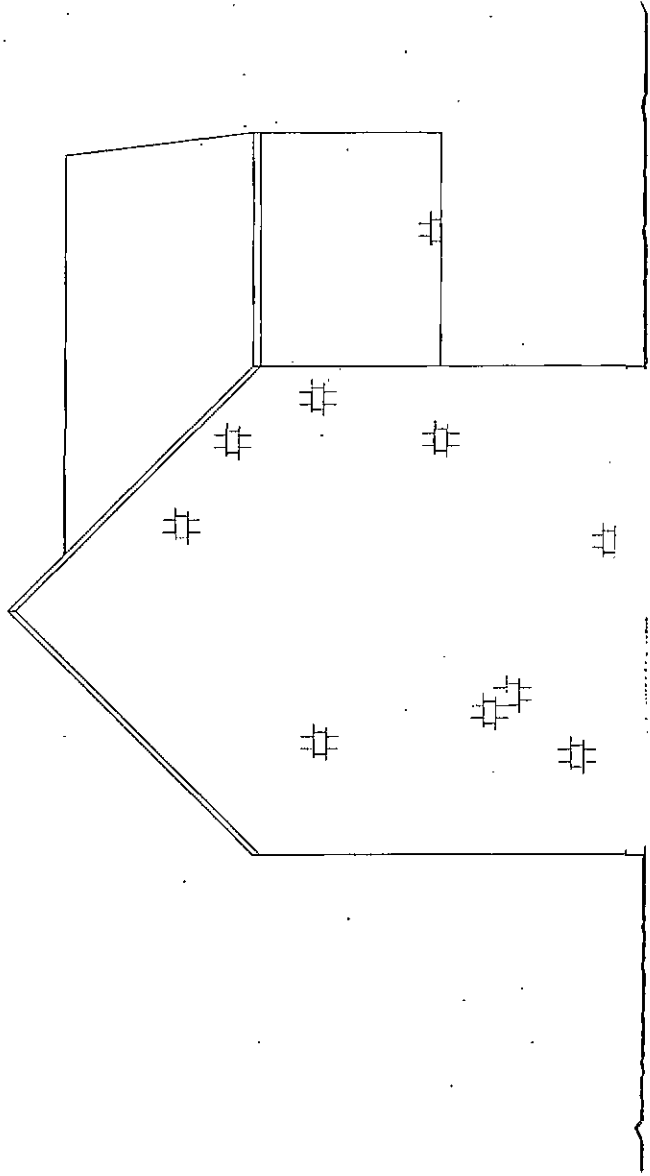

Existing Site Address


MR & MRS WHITE
2 CROOK HOUSE COURT
DARFIELD
BARNLEY
S71-5EG
SOUTH YORKSHIRE

A4

Drawing Scale: 1:100



Proposed Left Elevation

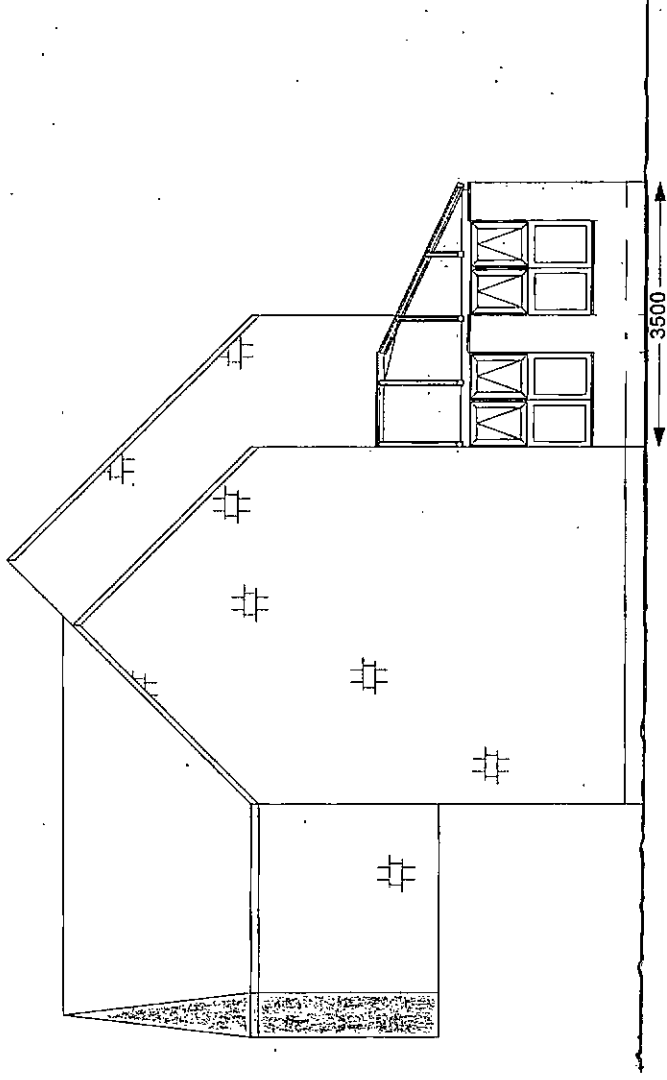

Proposed Site Address


MR & MRS WHITE
2 CROOK HOUSE COURT
DARFIELD
BARNSELY
S71 5EG
SOUTH YORKSHIRE

A4

Drawing Scale: 1:100



Proposed Front Elevation

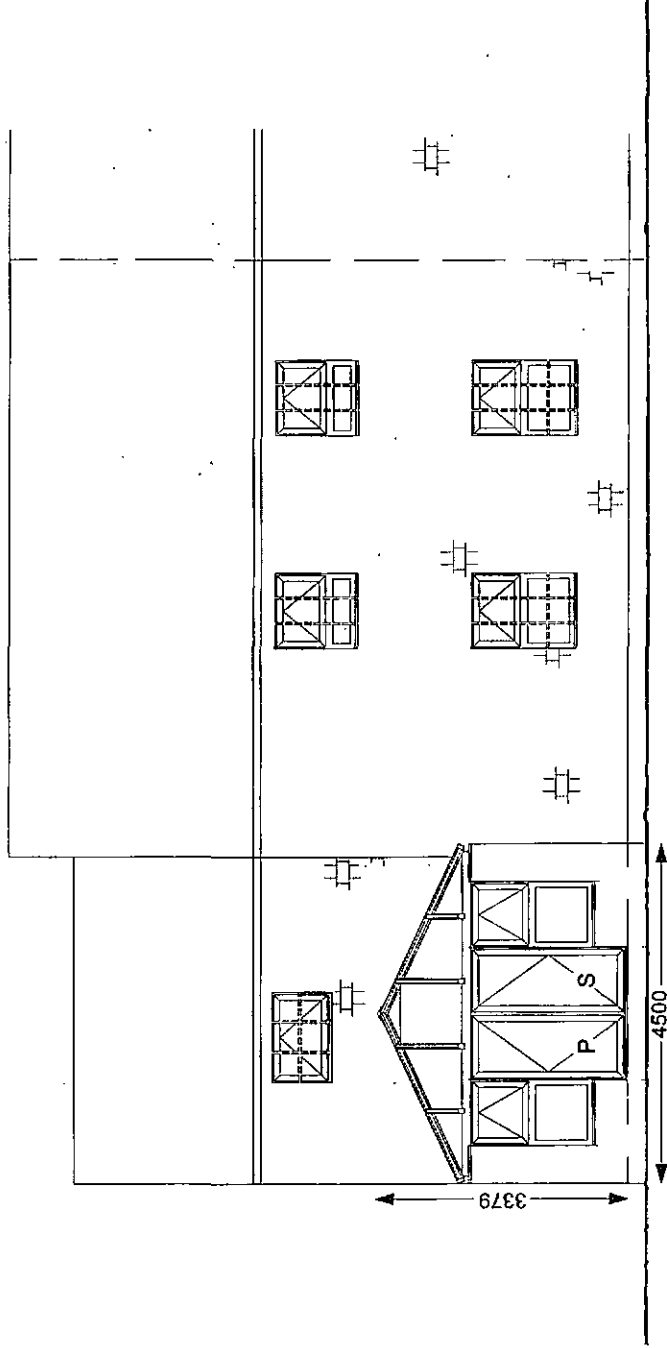

Proposed Site Address


MR & MRS WHITE
2 CROOK HOUSE COURT
DARFIELD
BARNESLEY
S71 5EG
SOUTH YORKSHIRE



A4

Drawing Scale: 1:100

Proposed Right Elevation

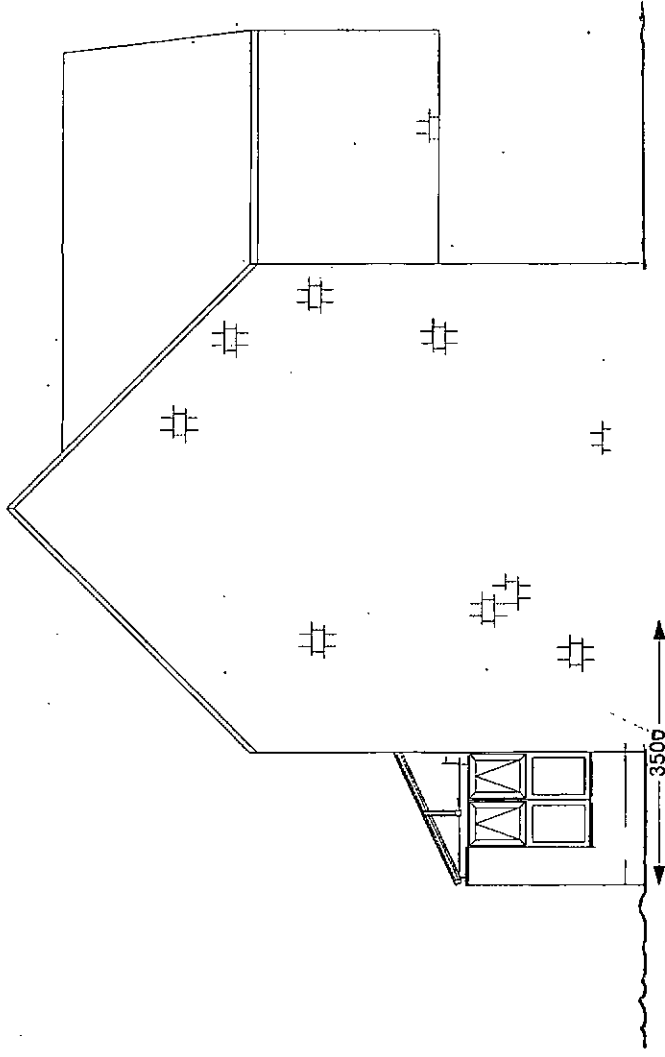



Proposed Site Address

MR & MRS WHITE
2 CROOK HOUSE COURT
DARFIELD
BARNESLEY
S71 5EG
SOUTH YORKSHIRE

A4

Drawing Scale: 1:100



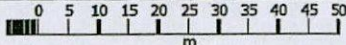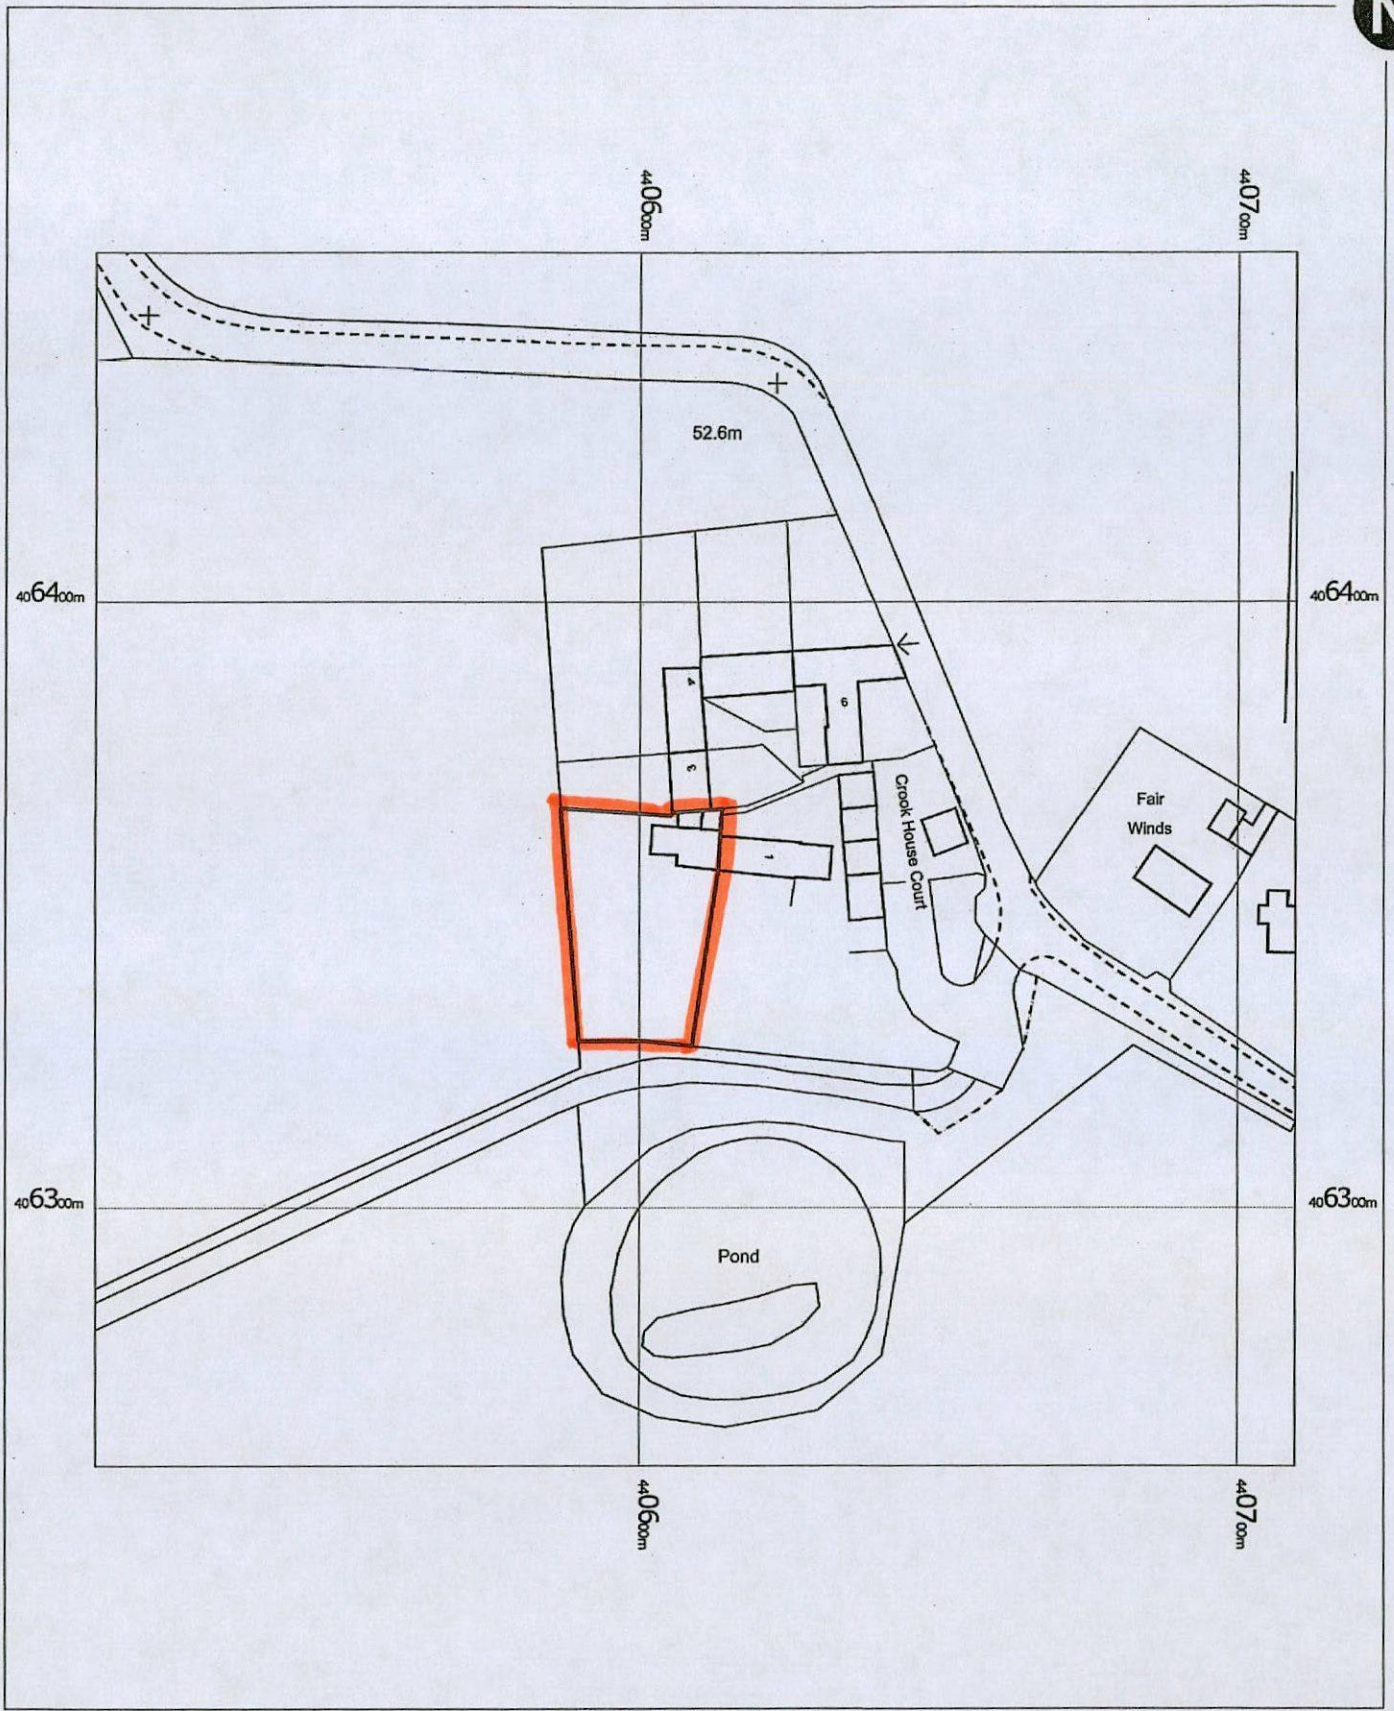



**2 CROOK HOUSE COURT
DARFIELD
BARNSELY
S71 5EG**

OS MasterMap 1250/2500/10000 scale
29 October 2014, ID: BW1-00373013
maps.blackwell.co.uk
1:1250 scale print at A4, Centre: 440610 E, 406357 N
©Crown Copyright Ordnance Survey. Licence no.
100041040



N
↑
**MR & MRS WHITE
2 CROOK HOUSE COURT
DARFIELD

BARNSELY
SOUTH YORKSHIRE
S71 5EG**

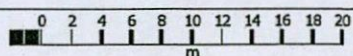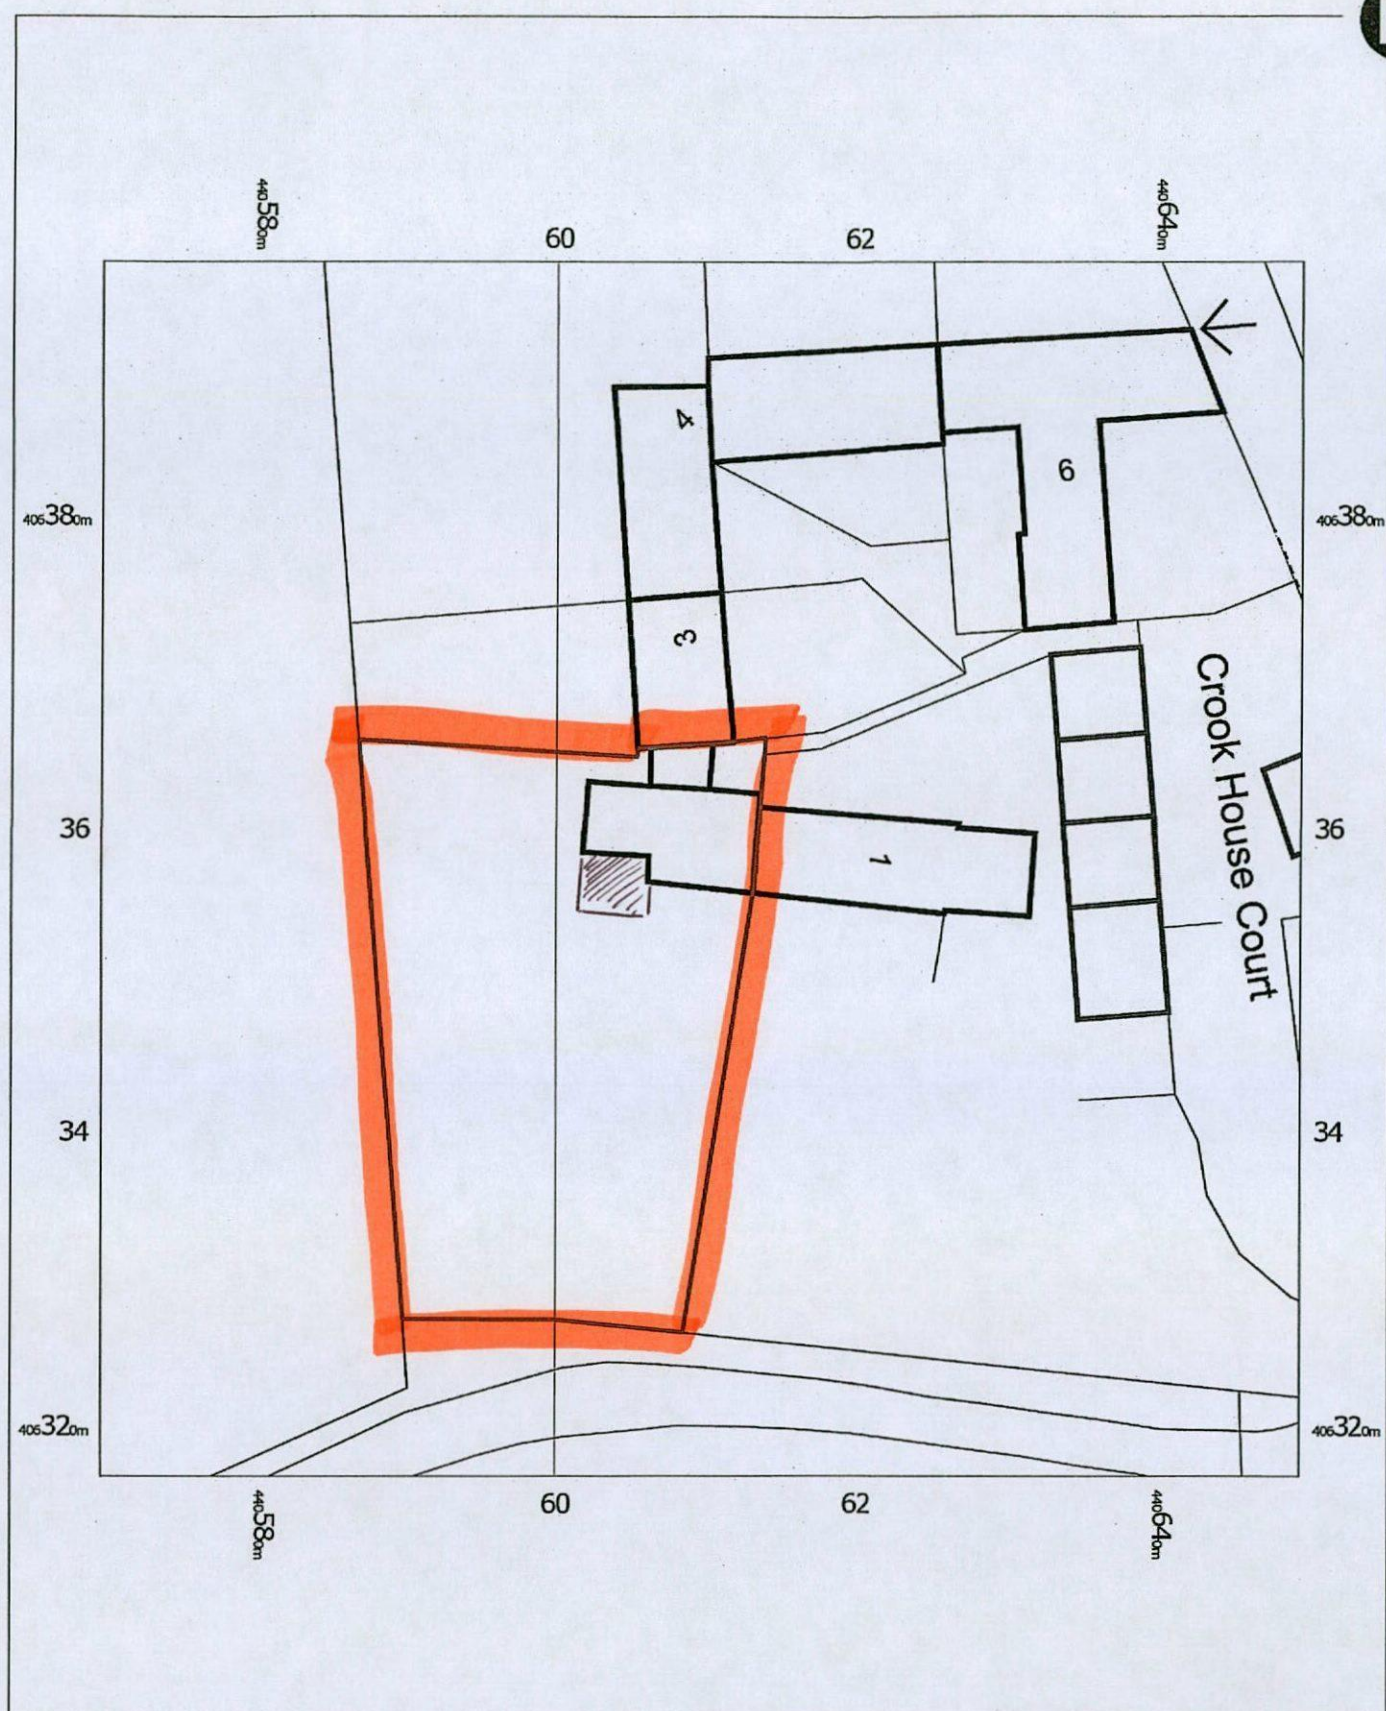



2 CROOK HOUSE COURT
 DARFIELD
 BARNSELY
 S71 5EG

OS MasterMap 1250/2500/10000 scale
 29 October 2014, ID: BW1-00373012
 maps.blackwell.co.uk
 1:500 scale print at A4, Centre: 440610 E, 406357 N
 ©Crown Copyright Ordnance Survey. Licence no.
 100041040



N
 ↑
 MR & MRS WHITE
 2 CROOK HOUSE COURT
 DARFIELD
 BARNSELY
 SOUTH YORKSHIRE
 S71 5EG

Existing Plan View (With Boundary)

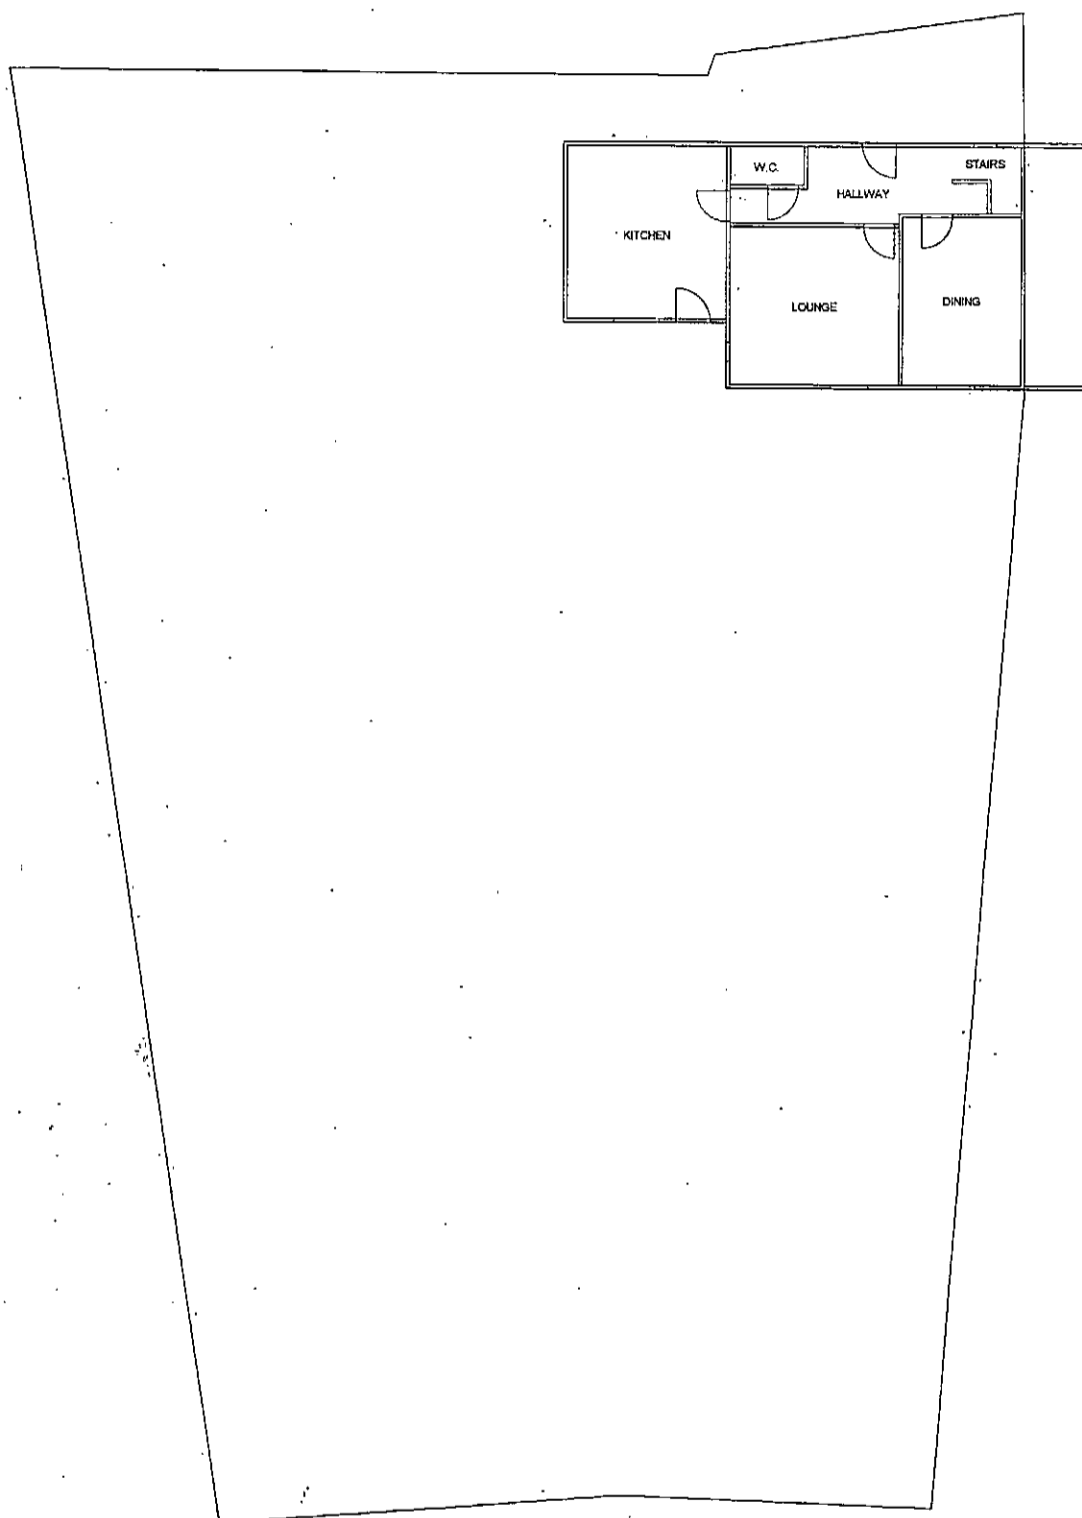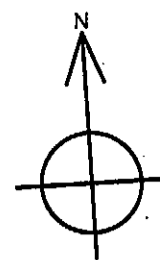

Existing Site Address



MR & MRS WHITE
2 CROOK HOUSE COURT
DARFIELD
BARNSELY
S71 5EG
SCOUTH YORKSHIRE

A3

Drawing Scale: 1:200



Proposed Plan View (With Boundary)

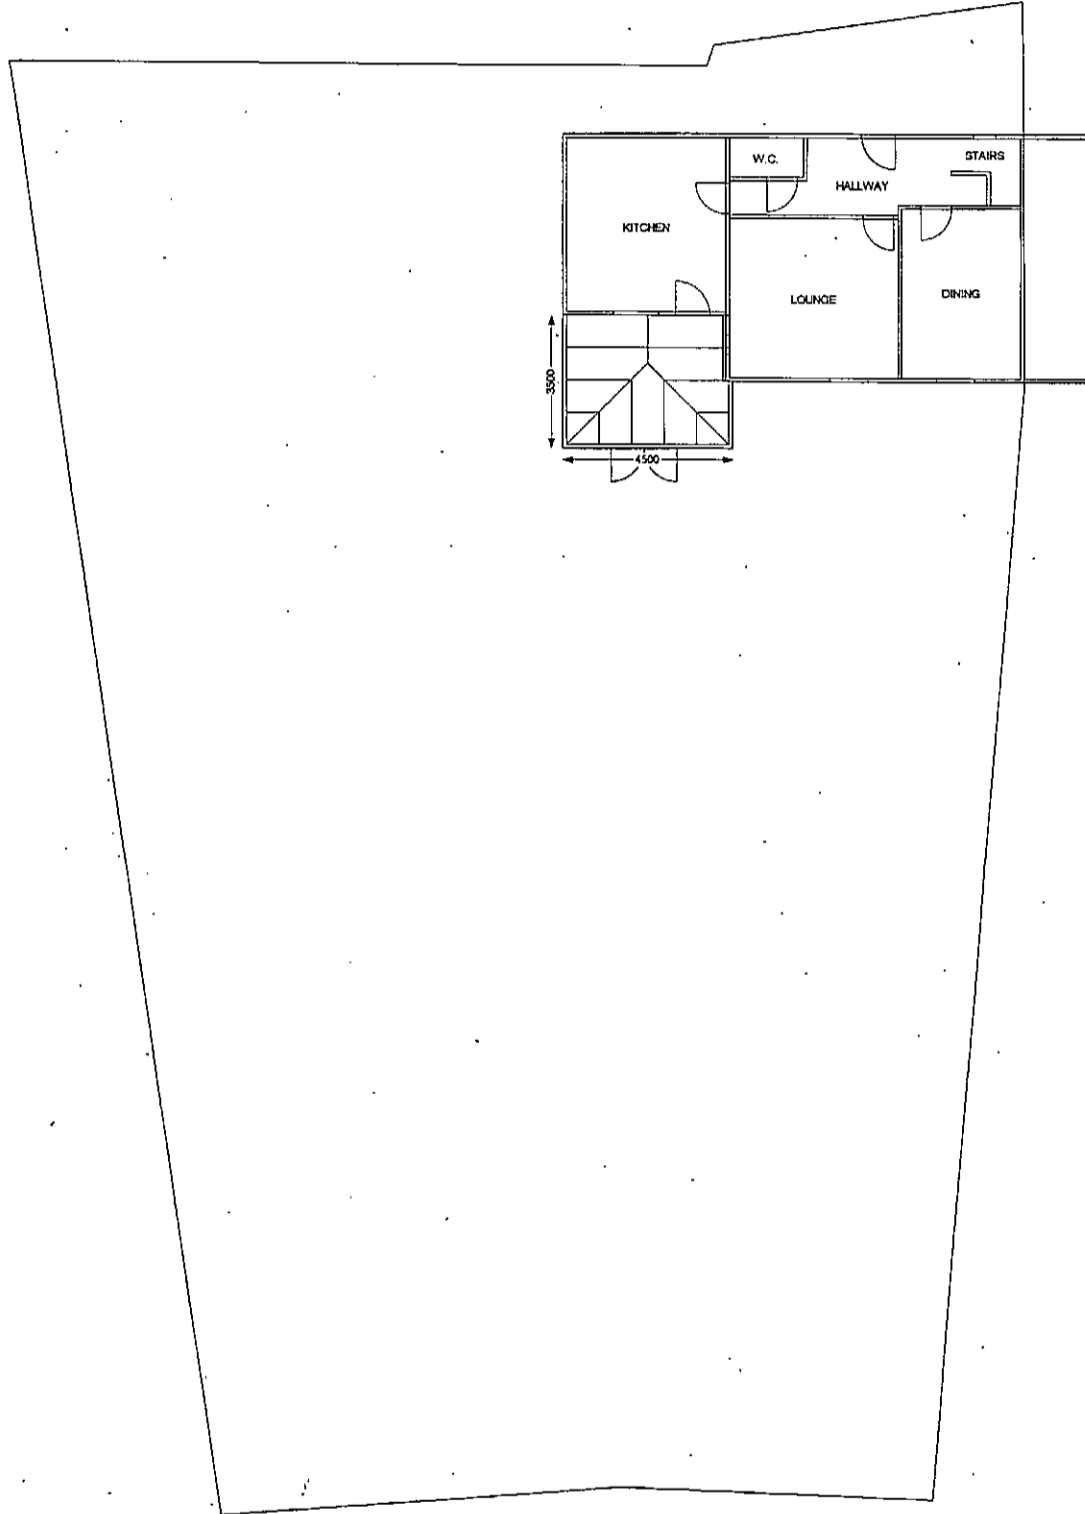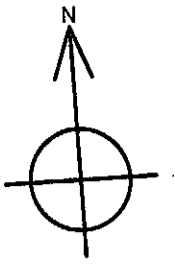

Proposed Site Address



MR & MRS WHITE
2 CROOK HOUSE COURT
DARFIELD
BARNSELY
S71 5EG
SOUTH YORKSHIRE

A3

Drawing Scale: 1:200



Proposed Plan View (With Boundary)

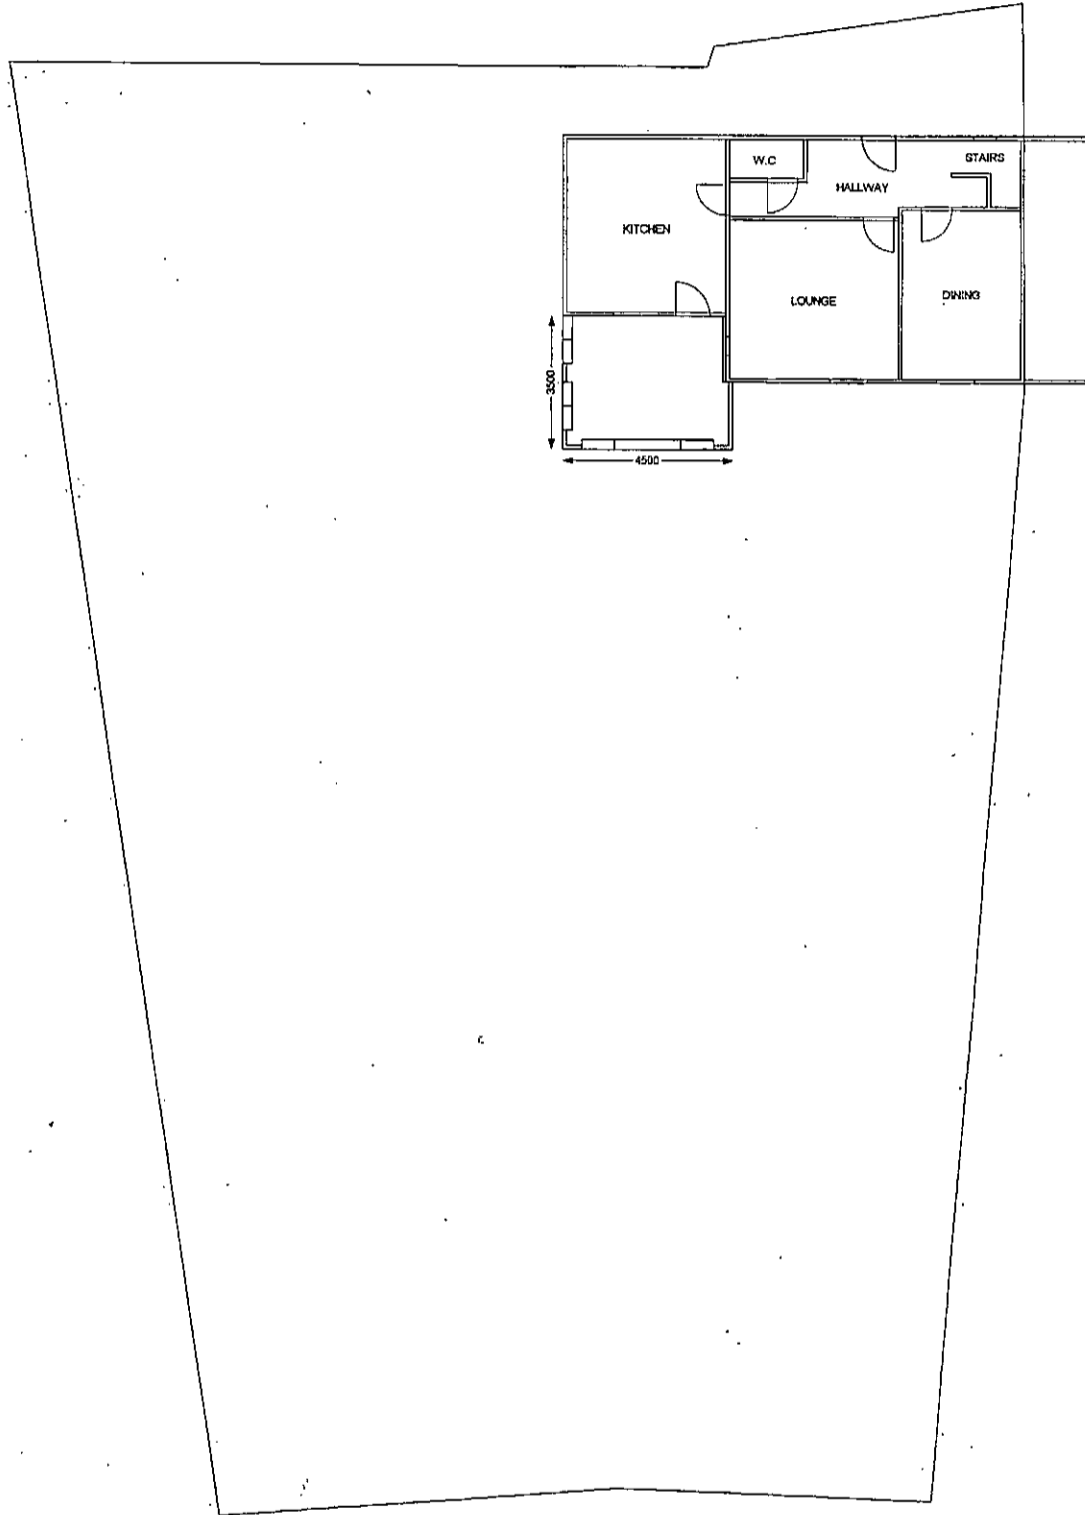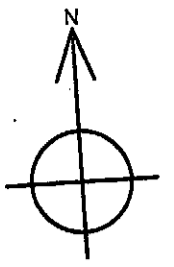

Proposed Site Address

MR & MRS WHITE
2 CROOK HOUSE COURT
DARFIELD
BARNSELY
S71 5EG
SOUTH YORKSHIRE

A3

Drawing Scale: 1:200

