


# EXISTING ARENA PLAN

Scale 1:200

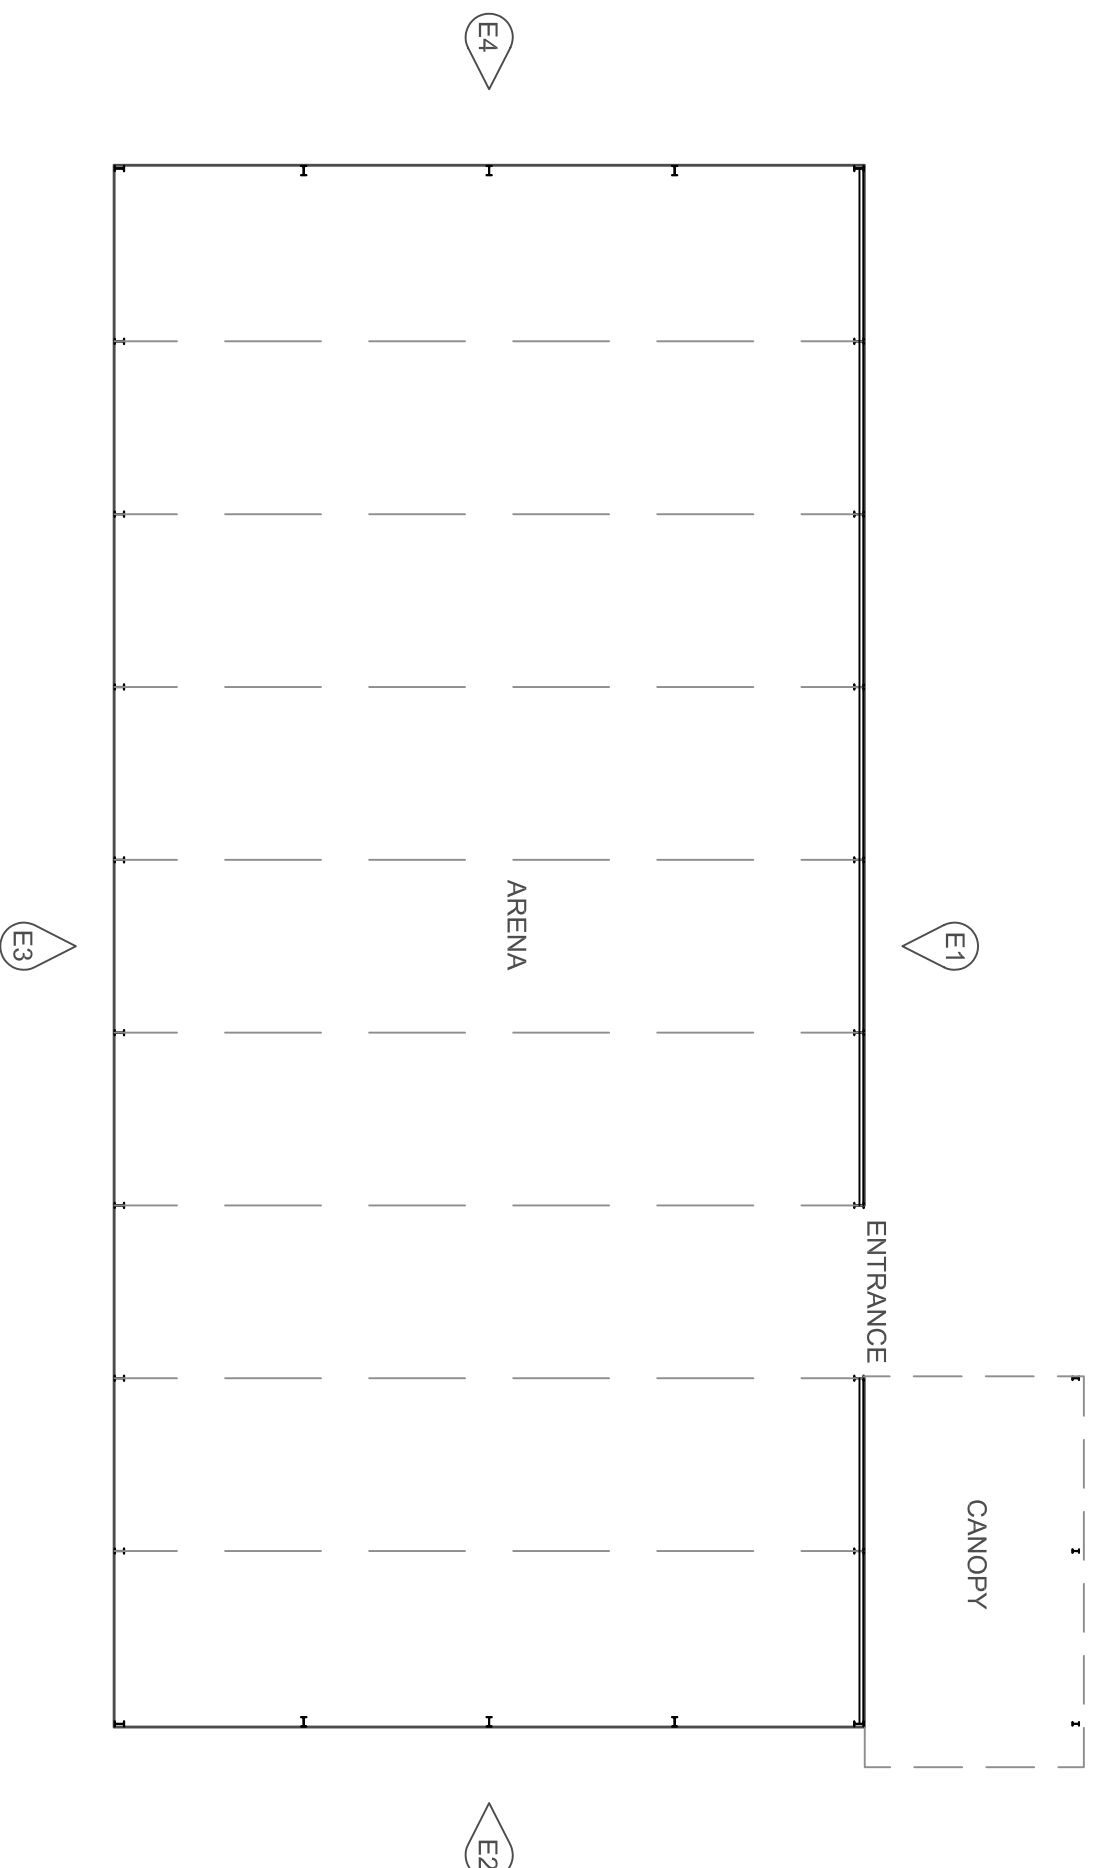

PLANNING

**FAR BROAD OAK FARM,  
BROAD OAK LANE, S36 7GE  
EXISTING ARENA PLAN**

DRAWING No H187 / PL / 110 SCALE 1:200@A3 DATE JULY 2011 DRAWN JMW

25 Queens Square Business Park  
Huddersfield Road  
Horley, Holmfirth  
West Yorkshire HD9 6QZ

**J + J BOLCHOVER**  
ARCHITECTS

NOTE:  
THIS DRAWING IS FOR  
PLANNING PURPOSES ONLY.