



Openreach Structures	
Joint Box	■
Manhole	◻
Pole	○
Pole (planned)	○ (dashed)
Duct Tee	└
Reducer	┌
Cabinet	□
Openreach Spans / Ducts	
Duct	—
Duct (planned)	- - -
Developer-Proposed Structures	
Duct Tee	└ (red)
Joint Box	└ (red)
Reducer	┌ (red)
Developer-Proposed Spans / Ducts	
D54 (90mm duct)	— (blue)
D54 (90mm duct)	— (cyan)
D56 (50mm duct)	- - - (red)
Developer-Proposed Equipment	
AGG	A (blue)
CBT4	4 (green)
CBT8	8 (green)
SPLITTER (S)	S (purple)

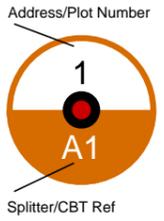

Land west of Derne
Valley Parkway Dearne
Valley Parkway, Kestrel
Way, Birdwell Barnsley
S70 5SZ

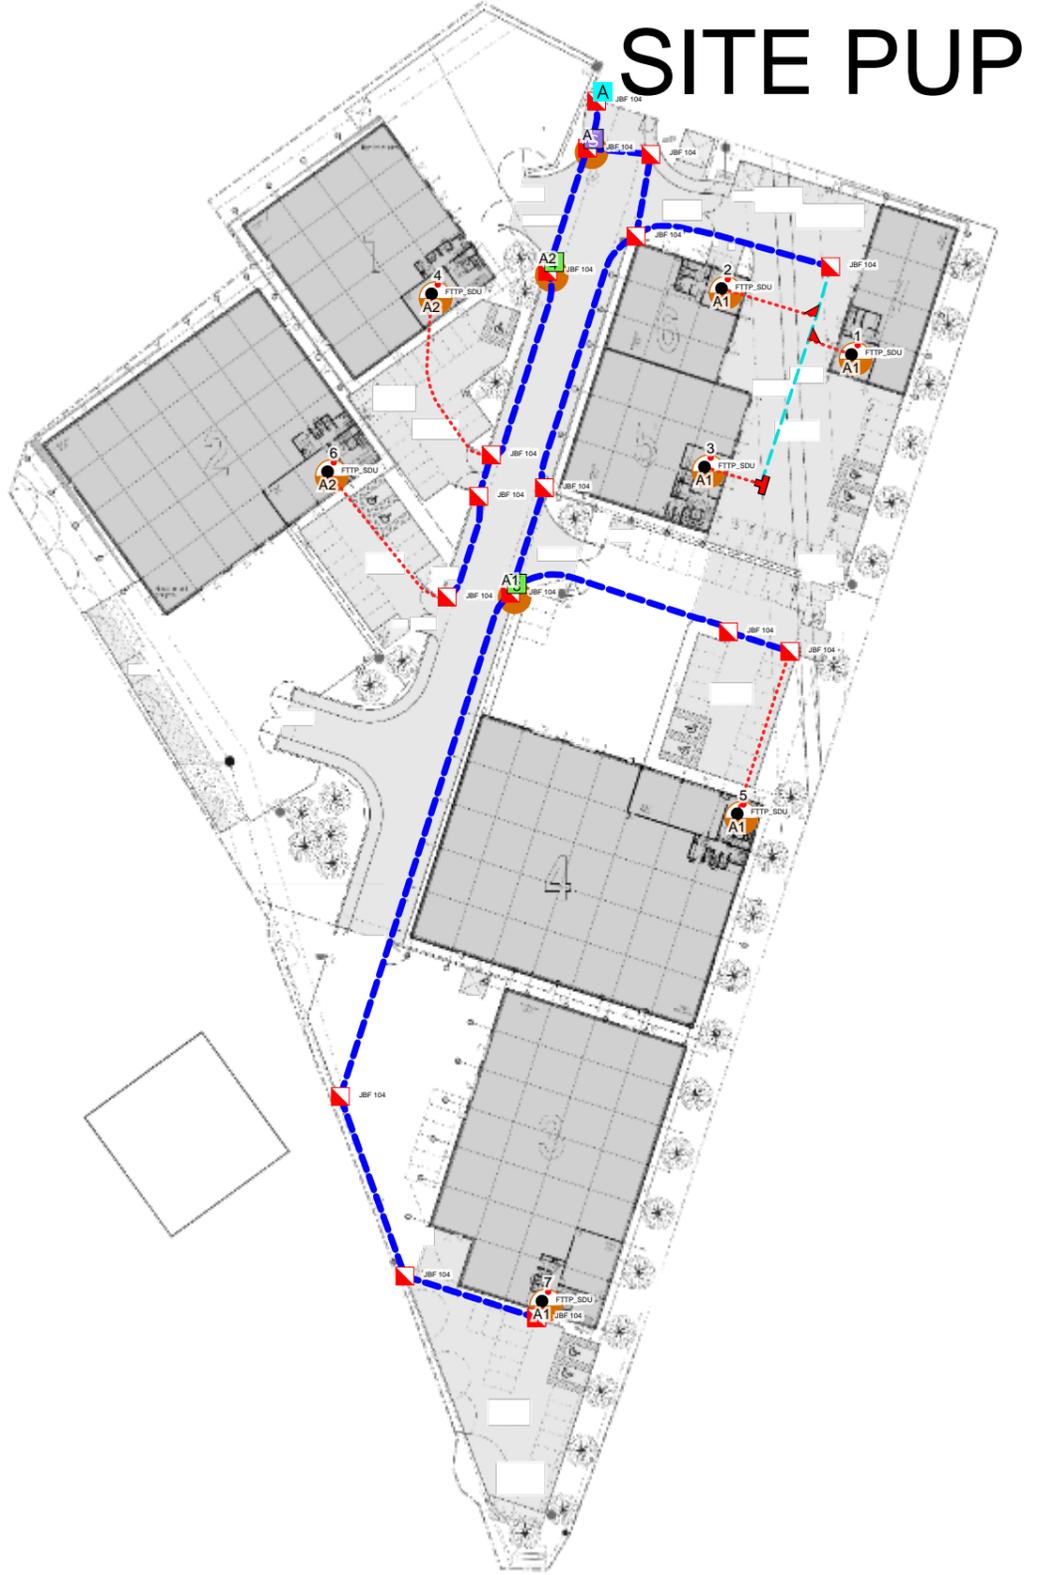

SITE PUP

Plant On Map

Work Order Name: HMS/01F

Proposal: OPENREACH FIBRE NETWORK

Self-Install: No

Remarks: Dummy Agg Node Placed

Important Notice - BT's joint boxes (JB and JUF) must be constructed in non carriageway situations only. If there is any deviation from this please contact your newSite Representative before work commences

Exchange Area:
Planned By: Pratik Phalke
NSI: HMS/01F
Onsite Project ID: L4R8G
Grid Ref: 434938400508
Date: 28/2/2025 20:38:23

Produced using Orion