


SITE
63 HUDDERSFIELD ROAD, BARNSELEY S75 1DR


CLIENT
MR & MRS AHMED

DRAWING TITLE
EXISTING AND PROPOSED BLOCK LAYOUT

DRAWING NO.	SCALE	DATE	REVISION
73.01	1:100@A3	03.04.2024	/

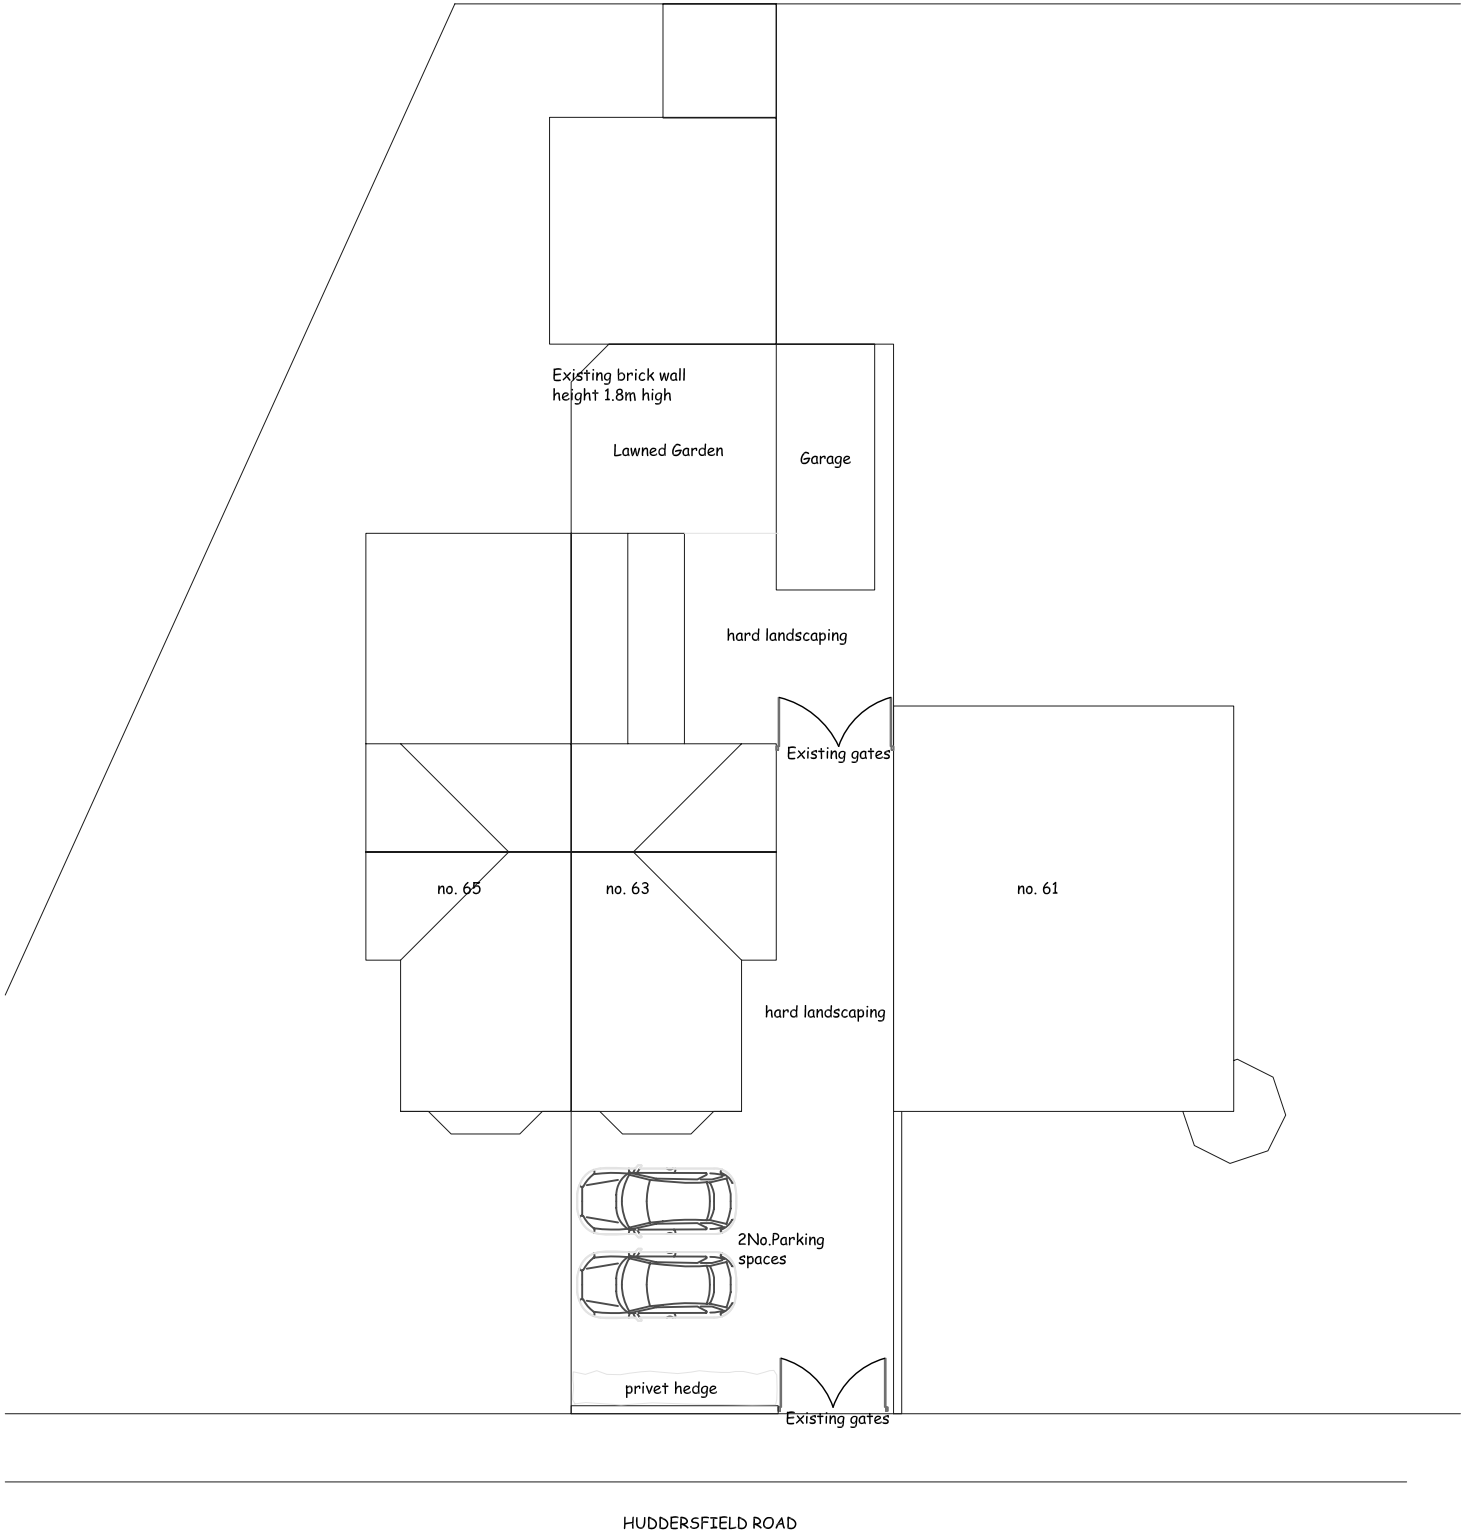

Existing Site Layout

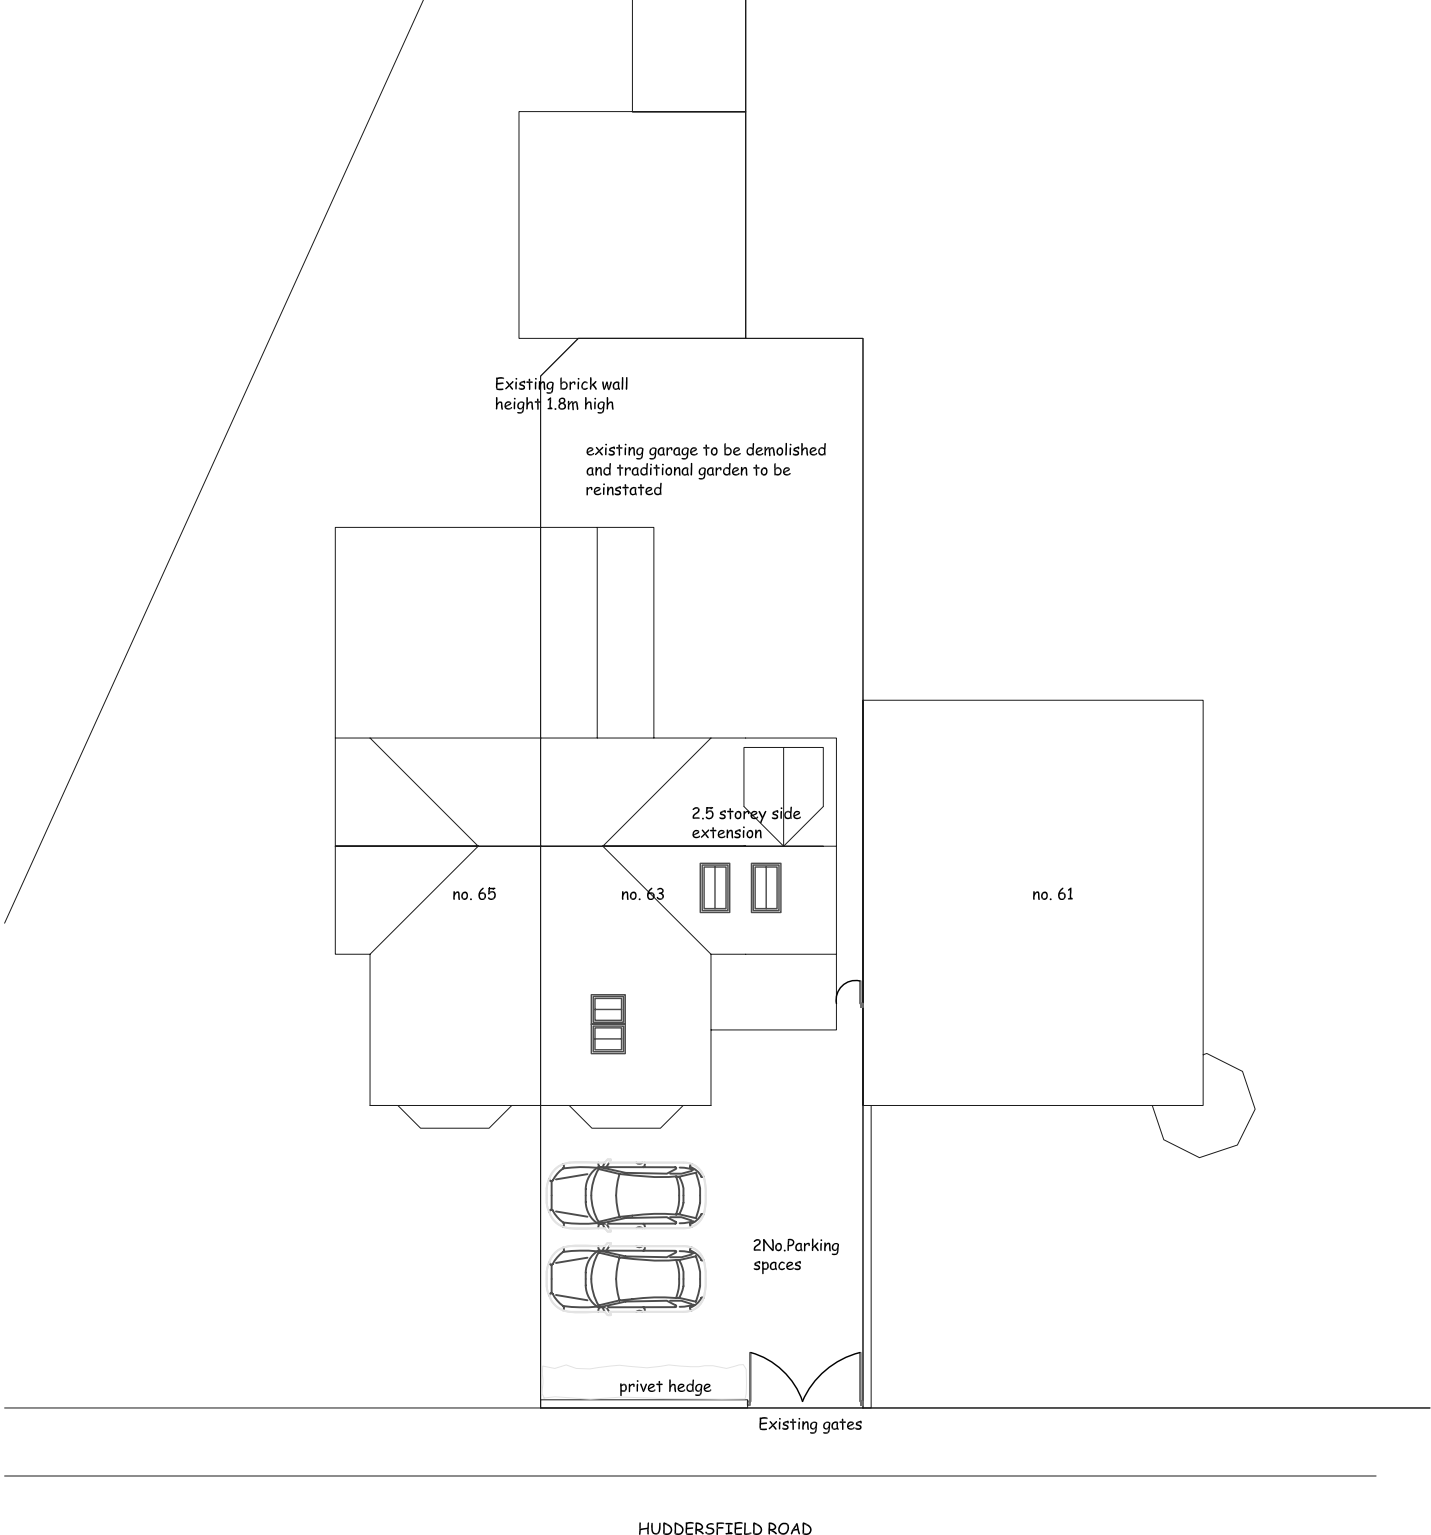

Proposed Site Layout