



Location Plan
Scale 1:2000

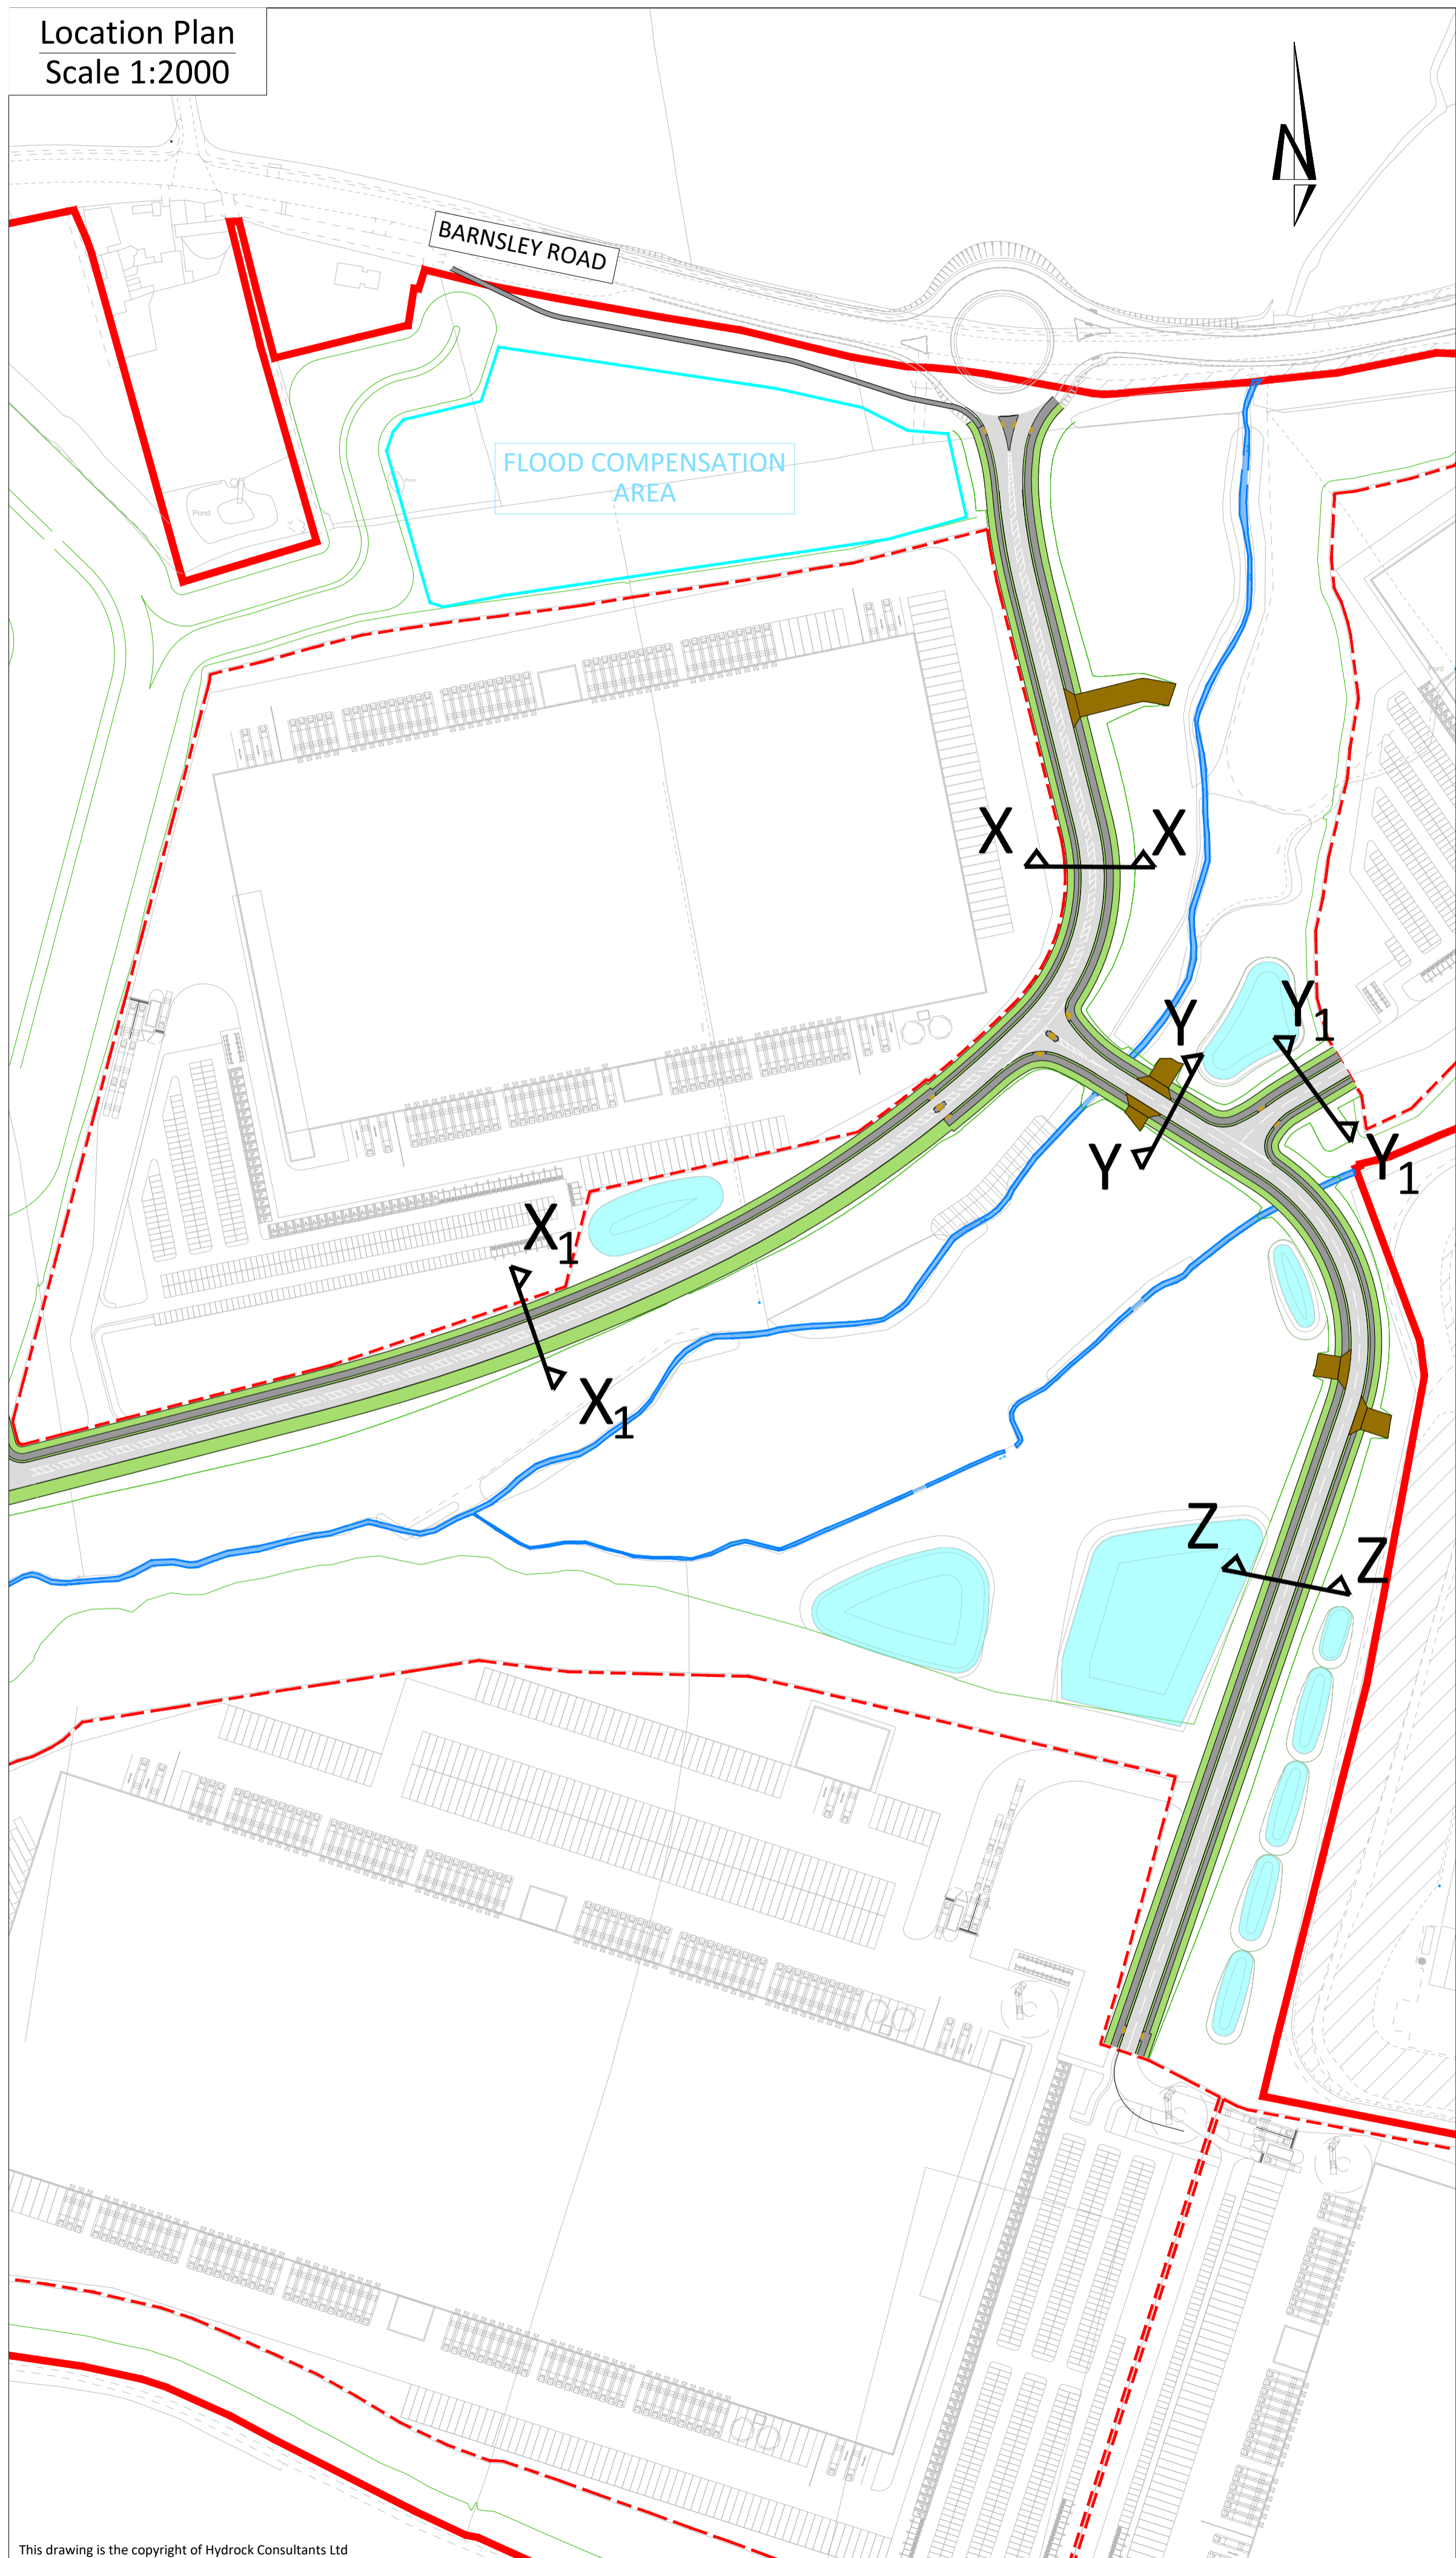


This drawing is the copyright of Hydrack Consultants Ltd


Section X-X
Scale 1:100

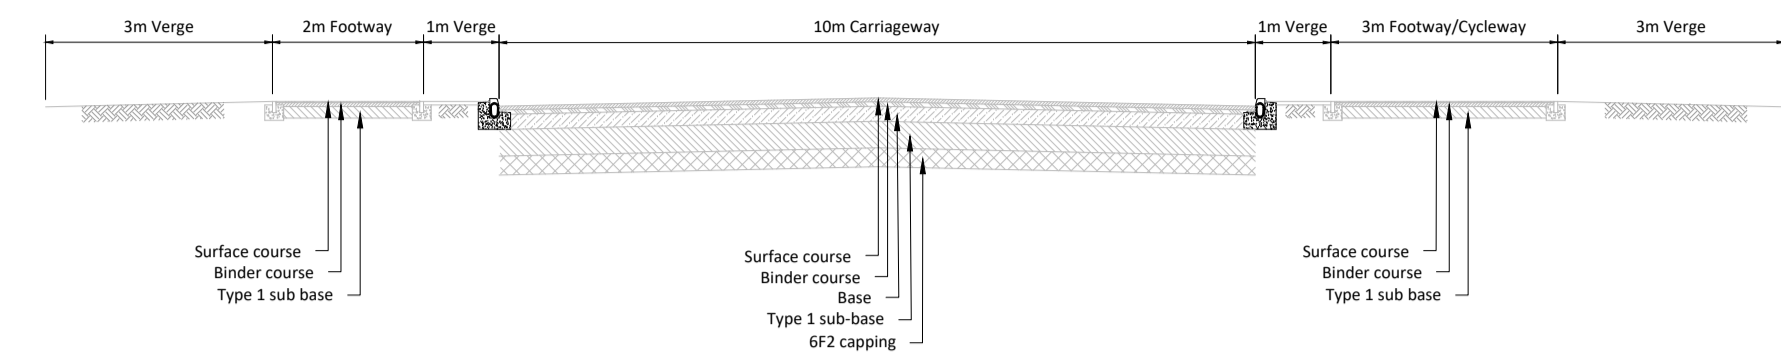


Section X₁-X₁
Scale 1:100

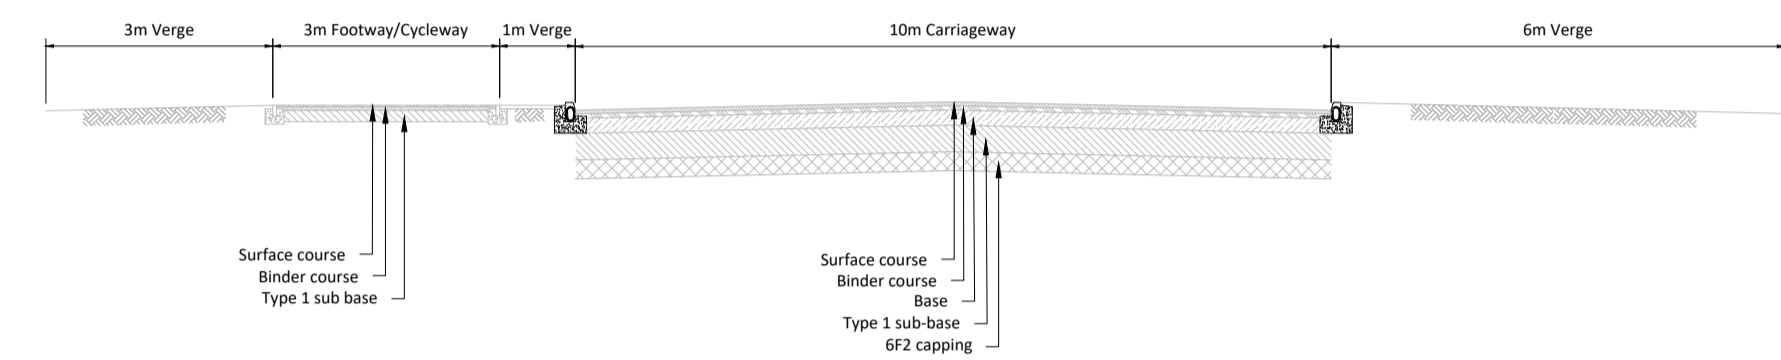


Section Y-Y
Scale 1:100

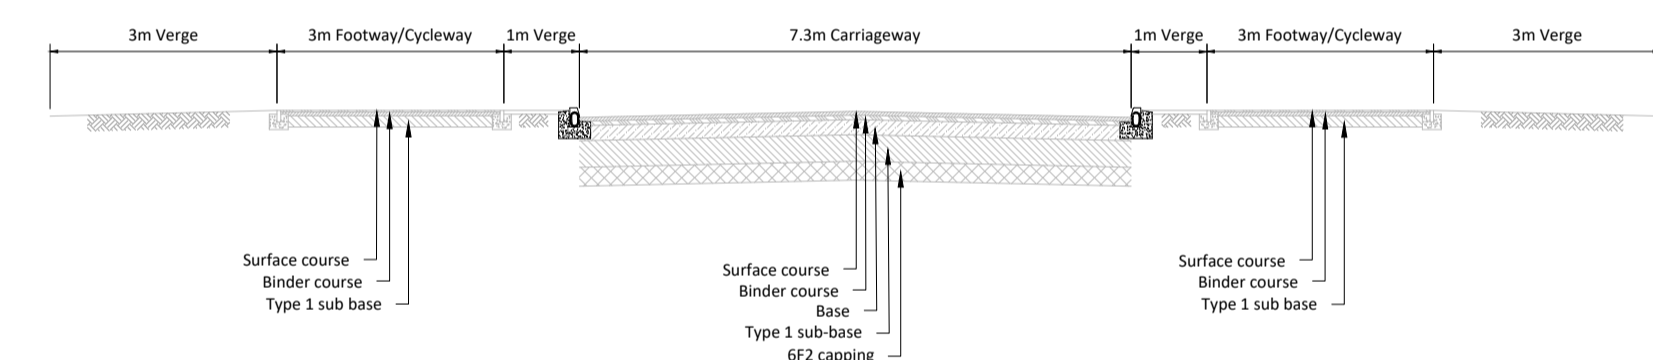

Section Y₁-Y₁
Scale 1:100

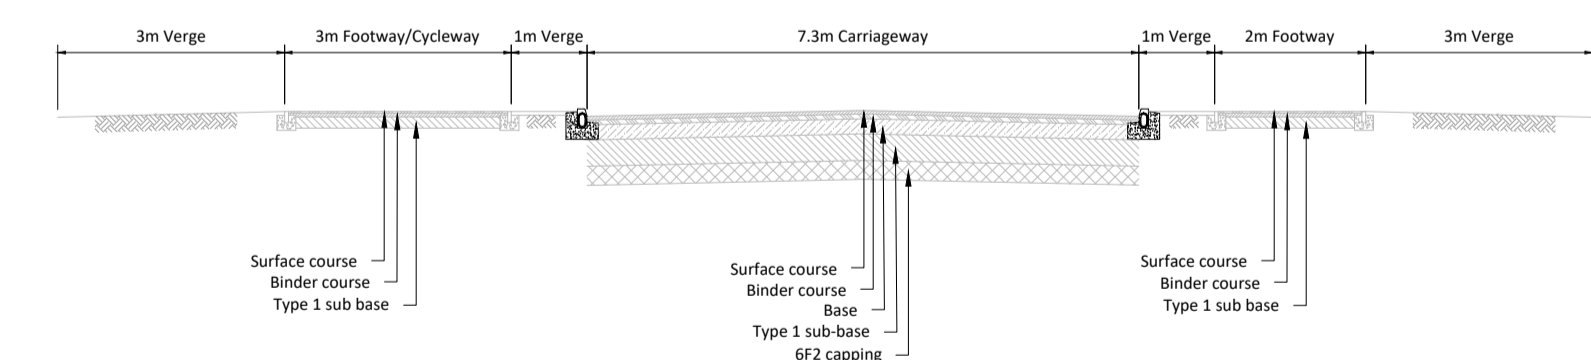

Section Z-Z
Scale 1:100

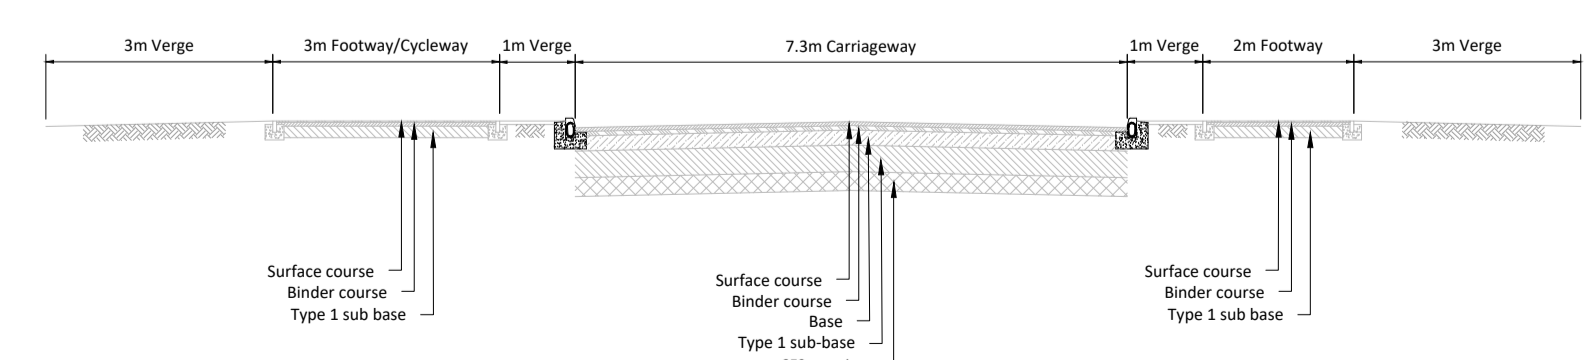

- Notes:
- All dimensions are to be checked on site before the commencement of works. Any discrepancies are to be reported to the Architect & Engineer for verification. Figured dimensions only are to be taken from this drawing.
 - This drawing is to be read in conjunction with all relevant Engineers' and Service Engineers' drawings and specifications.
 - Where buildings and plot layouts are shown these are indicative only for illustrative purposes. The layouts of the development plots will be subject to future Reserved Matters applications.

| SAFETY, HEALTH AND ENVIRONMENTAL INFORMATION | |
|--|--|
| IN ADDITION TO THE HAZARDS/RISKS NORMALLY ASSOCIATED WITH THE TYPES OF WORK DETAILED ON THIS DRAWING, NOTE THE FOLLOWING | |
| CONSTRUCTION | |
| MAINTENANCE / CLEANING | |
| DECOMMISSIONING / DEMOLITION | |
| IT IS ASSUMED THAT ALL WORKS WILL BE CARRIED OUT BY A COMPETENT CONTRACTOR WORKING, WHERE APPROPRIATE, TO AN APPROVED METHOD STATEMENT | |

KEY:

- PLANNING APPLICATION BOUNDARY
- DEVELOPMENT PLOT BOUNDARY

NOTE: FOR THE AVOIDANCE OF DOUBT, THE INFORMATION SHOWN WITHIN THE DEVELOPMENT PLOTS IS INDICATIVE ONLY, AND WILL BE SUBJECT TO SUBSEQUENT RESERVED MATTERS APPLICATIONS

| Rev | Date | Description | By | Ckd |
|-----|------------|--------------------------------------|----|-----|
| P4 | 24.11.2023 | Updated in line with client comments | SJ | NB |
| P3 | 31.05.2023 | Layout updated | SJ | NB |
| P2 | 06.04.2023 | Note added | SJ | NB |
| P1 | 22.02.2023 | Planning issue | SJ | NB |

Architect

Hydrack Consultants Ltd
239 Ashley Road
Walsley, Cheshire
WV42 3RE
T +44 (0)161 233 0746
www.hydrack.com

Hydrack

Client:

Project Title:

**BARNESLEY ROAD
GOLDTHORPE**

Drawing Title:

TYPICAL ROAD SECTIONS

Drawing Status:

PLANNING

Hydrack Job No:

C23451

| Drawn | Checked | Scale @ A1 | Date | Issue Date |
|-------|---------|------------|------------|------------|
| SJ | NB | AS SHOWN | 22.02.2023 | 22.02.2023 |

Drawing Number:

23451-HYD-XX-XX-DR-D-0103

Revision:

P4