


ELEVATIONS TO ROAD

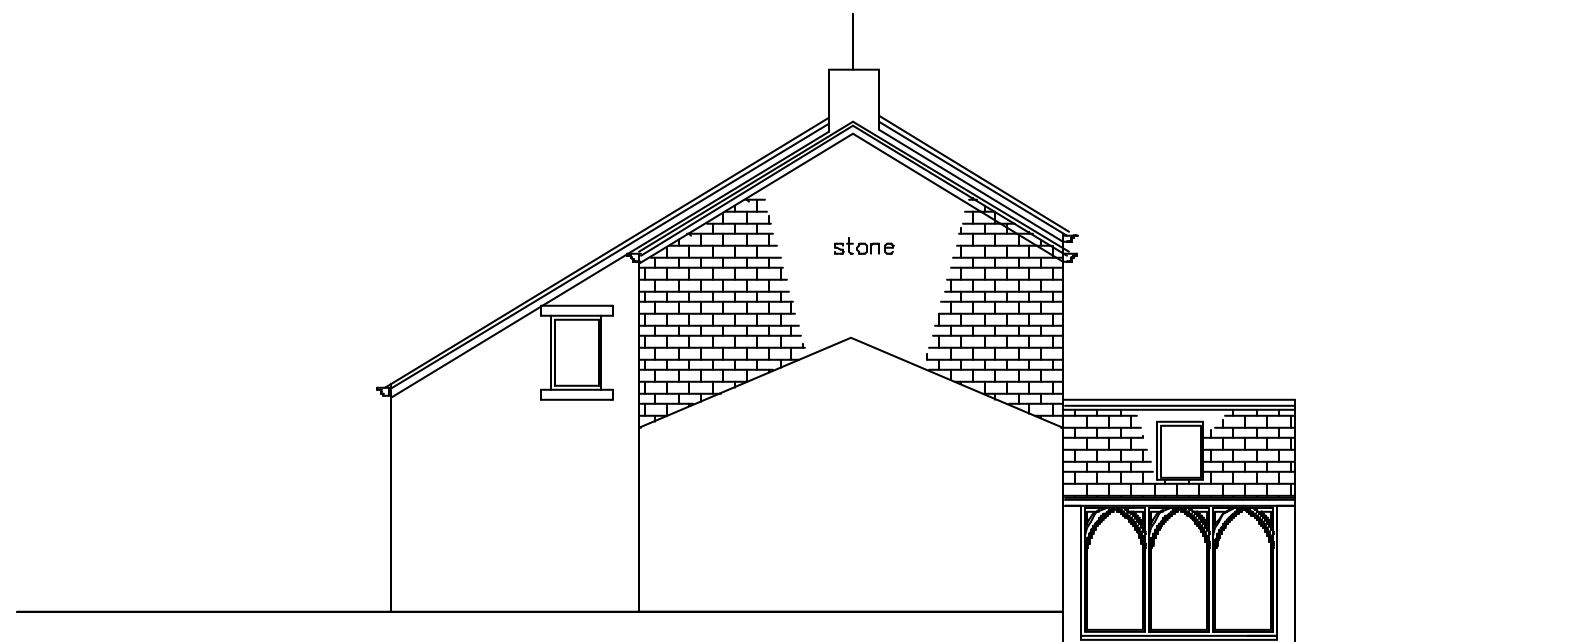

ELEVATION TO SIDE

MALLALIEU ARCHITECTS LTD

WREN COTTAGE, STRINGER HOUSE LANE,
EMLEY, HUDDERSFIELD. HD8 9SU.

01924 848334
07971 041016

JOB TITLE

MR D HERRICK
SALTER HILL HOUSE FARM
BACK LANE
OXSPRING

PROPOSED EXTENSIONS AND ALTERATIONS

DRAWING
ELEVATIONS AS PROPOSED

NUMBER
2143/7/A

SCALE
1:100

DATE
MAY 2008