



PROPOSED

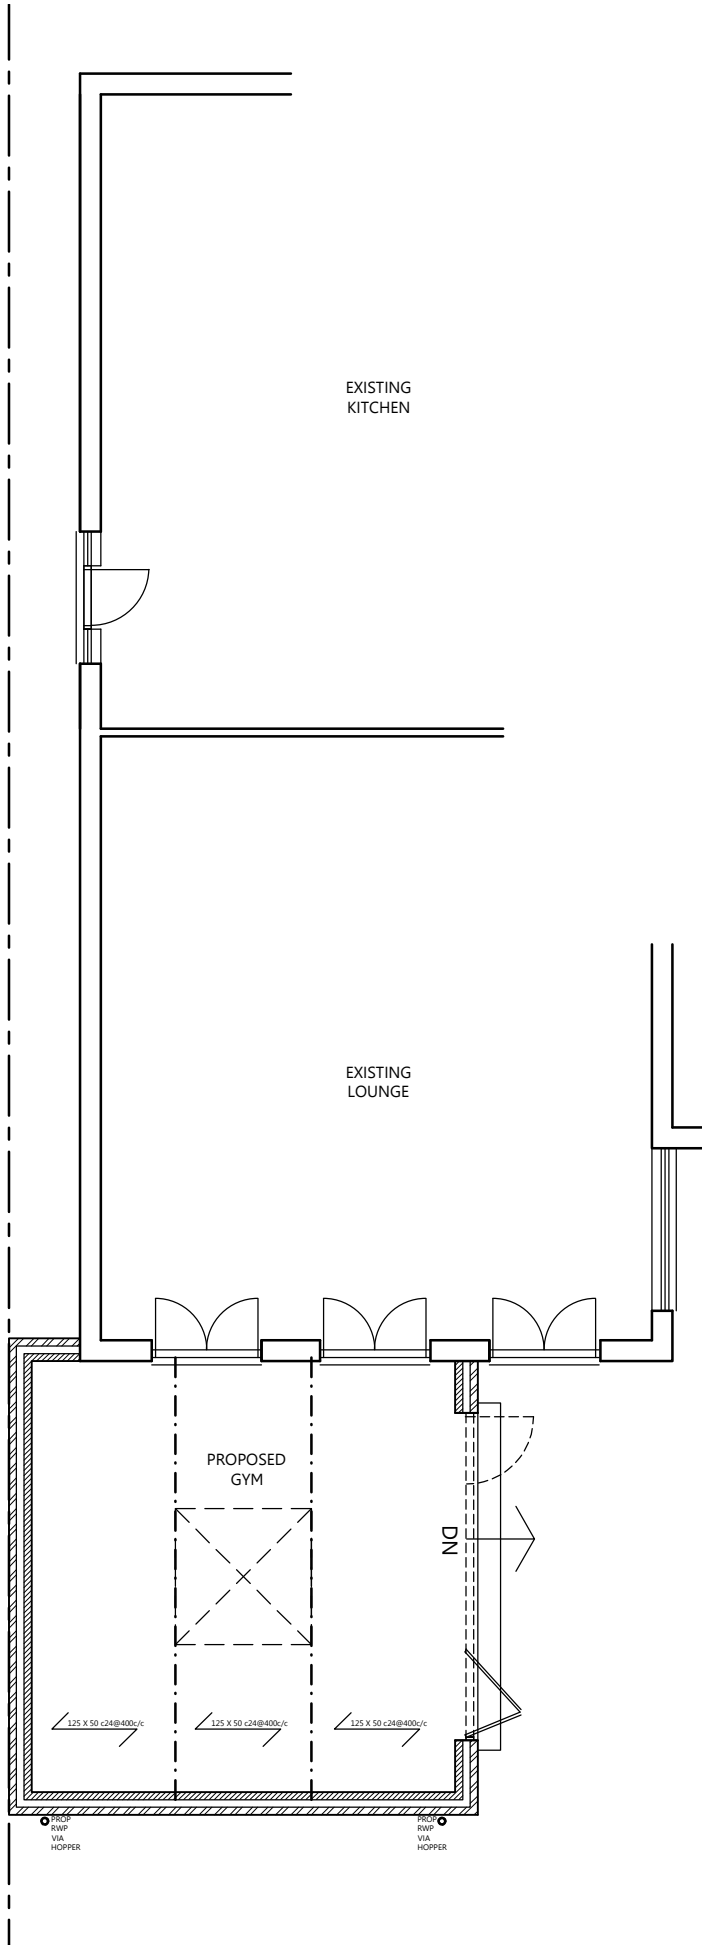

GROUND FLOOR PLAN 1:100

EXISTING

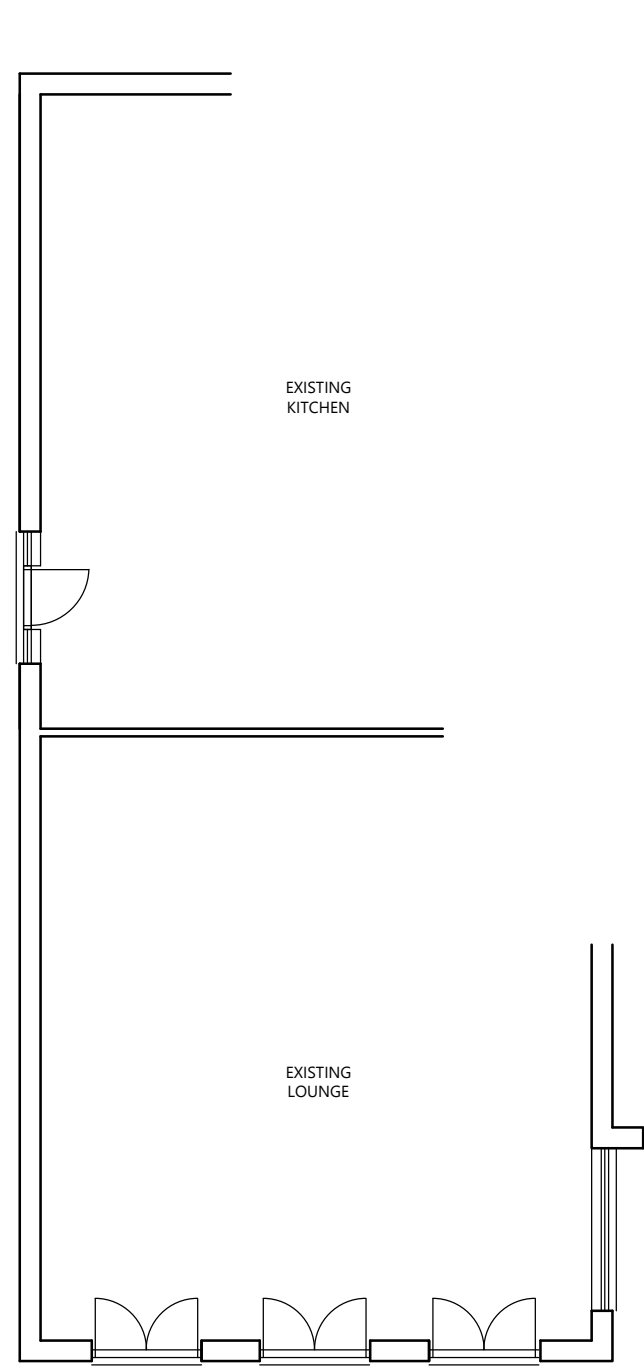

GROUND FLOOR PLAN 1:100

