


15 Medway Close  
Barugh Green  
Barnsley  
S75 1NY

07762656187  
steven@drawit.biz  
www.drawit.biz

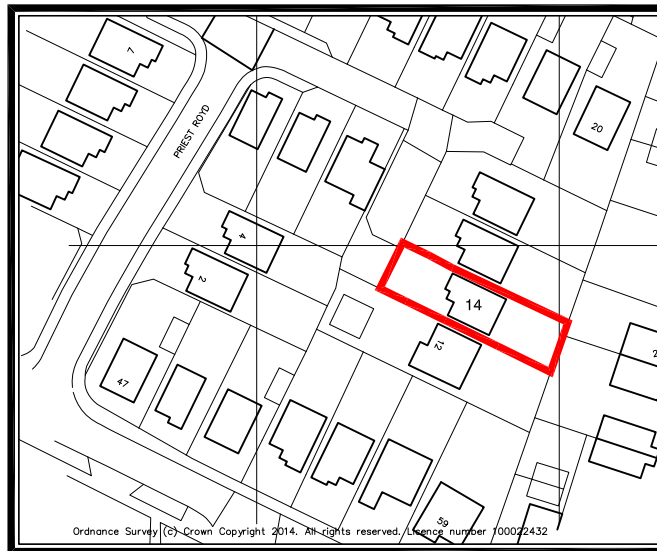

**SITE LOCATION PLAN**  
Scale: 1:1250

# PLANNING

Rev:	Date:	Description:	By:
------	-------	--------------	-----

CLIENT: Mr.T McDonagh	PROJECT: Proposed additional second storey front extension
DWG OF: Site Location Plan	SITE ADDRESS: 14 Priest Royd, Darton Barnsley S75 5AJ

Drawn by: SH	Scale: 1:1250	Date: 27/03/2013
Dwg No: 1421_101	rev	