


VISUAL DRAWING



EXISTING

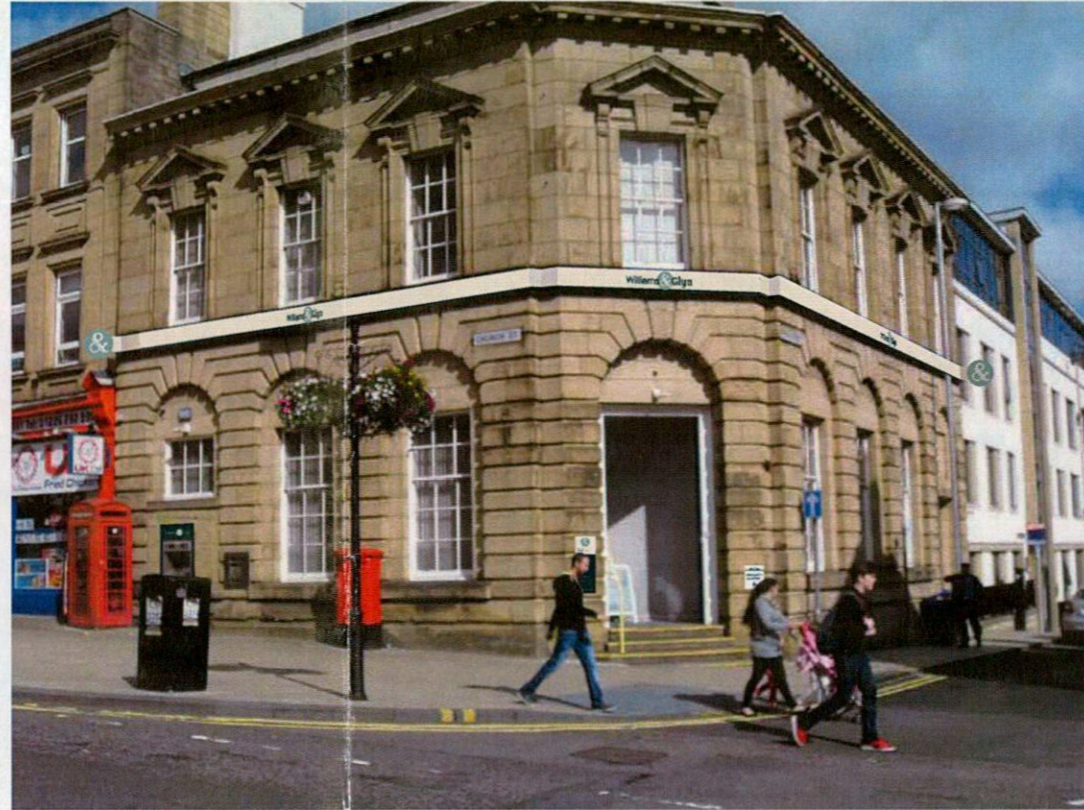

PROPOSED

REV **DESIGNER** D. Faulconbridge

- Cream:** CMYK 0/0/8/6
Other: RAL 110 92 05 (satin)
 - Light Green:** CMYK 52/0/32/0
Other: RAL 6027 (satin)
 - Dark Green:** CMYK 100/52/58/32
Other: RAL 6004 (satin)
 - White:** CMYK 0/0/0/0
Other: RAL 9016 (satin) / Perspex Opal 050
- Fonts:** Gotham Med (Sample TEXT 1234)
Gotham Book (Sample TEXT 1234)

Specifications to be read in conjunction with the **External Signage Guide**.


ITEM 1 Fascia & Projecting Sign

The integrated projecting sign is the combination of the standard fascia sign with the addition of a fascia mounted projecting sign.


Internally illuminated Fascia and Projecting Sign.

Qty 1no.



For full specification see: **ESG v4**, 4.1.1 and 4.1.10

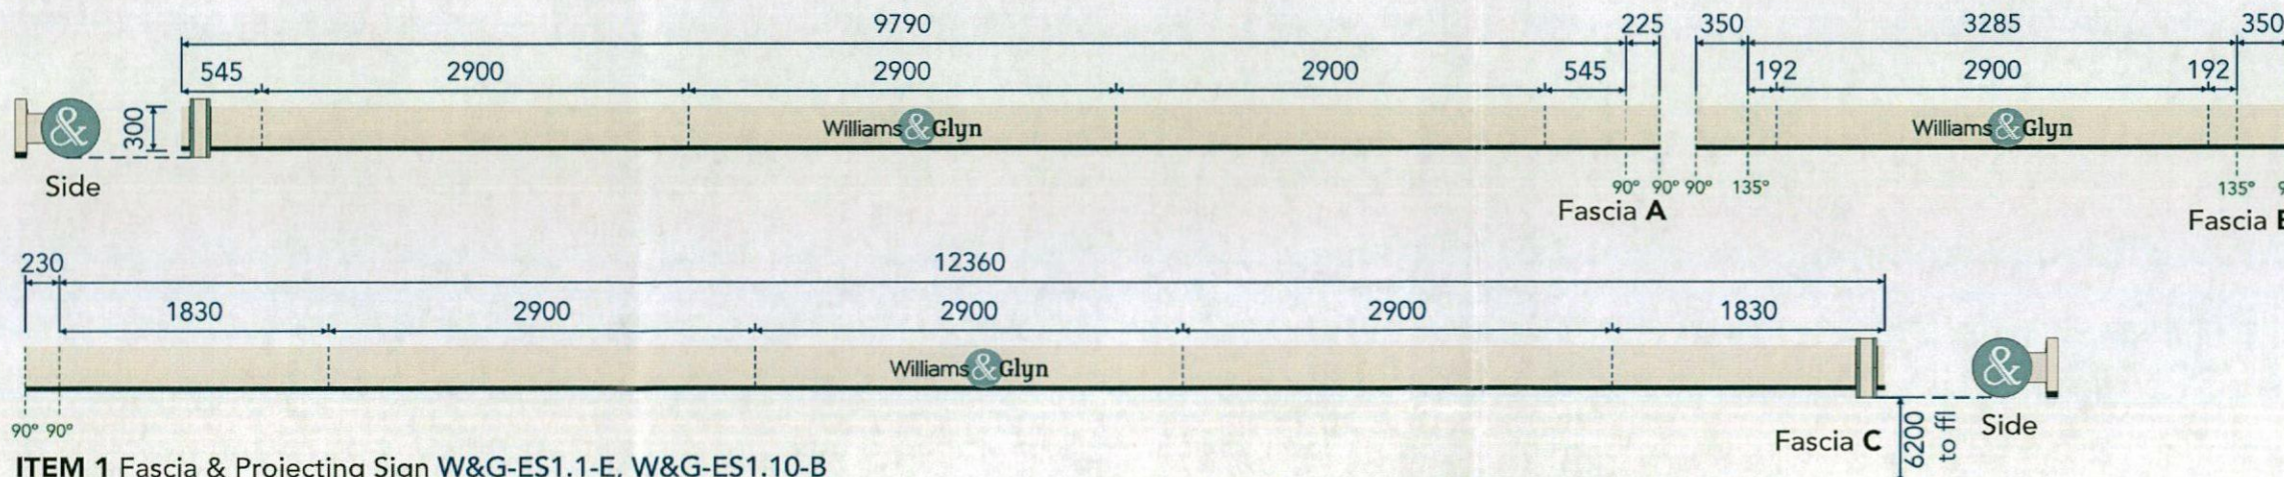

ITEM 1 Fascia & Projecting Sign W&G-ES1.1-E, W&G-ES1.10-B
Scale 1:50

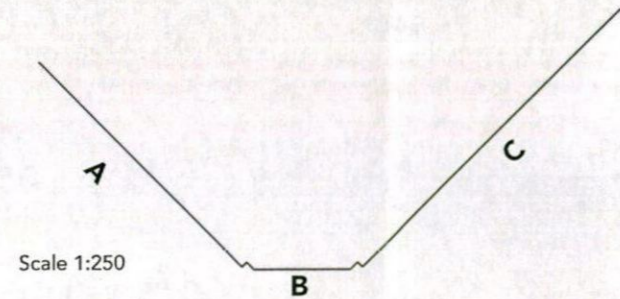

Scale 1:250

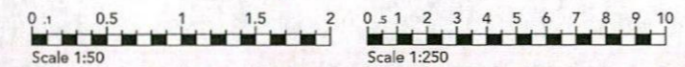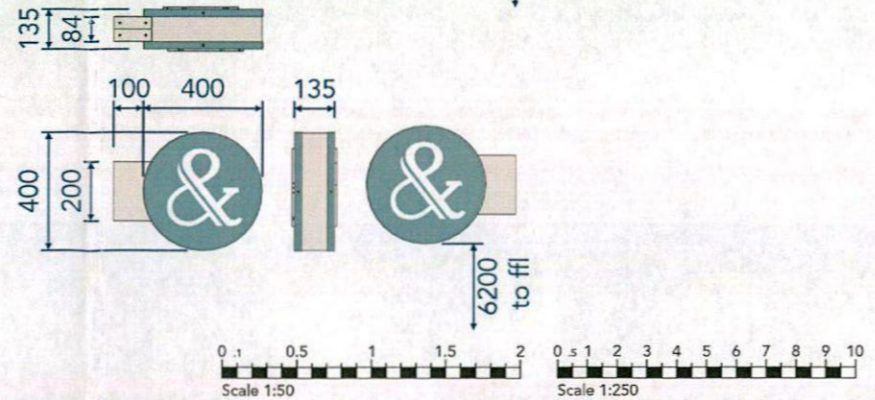

STATUS (x) Issue - (!) Take Note - (✓) Passed
• (✓) READY FOR MANUFACTURE.

VISUAL DRAWING



EXISTING



PROPOSED UNDERLINE TO FASCIA & BADGES



PROPOSED UNDERLINE TO FASCIA ONLY



PROPOSED UNDERLINE TO BADGES ONLY

REV **DESIGNER** D. Faulconbridge

- Cream:** CMYK 0/0/8/6
Other: RAL 110 92 05 (satin)
- Light Green:** CMYK 52/0/32/0
Other: RAL 6027 (satin)
- Dark Green:** CMYK 100/52/58/32
Other: RAL 6004 (satin)
- White:** CMYK 0/0/0/0
Other: RAL 9016 (satin) / Perspex Opal 050

Fonts: Gotham Med (Sample TEXT 1234)
Gotham Book (Sample TEXT 1234)

Specifications to be read in conjunction with the **External Signage Guide**.

ITEM 1 Fascia & Projecting Sign

The integrated projecting sign is the combination of the standard fascia sign with the addition of Badges and fascia mounted projecting sign.

Internally illuminated Fascia and Projecting Sign.

Qty 1no.

For full specification see: **ESG v4**, 4.1.1, 4.1.10

STATUS (x) Issue - (!) Take Note - (✓) Passed
• (✓) **READY FOR MANUFACTURE.**


VISUAL DRAWING



EXISTING



PROPOSED

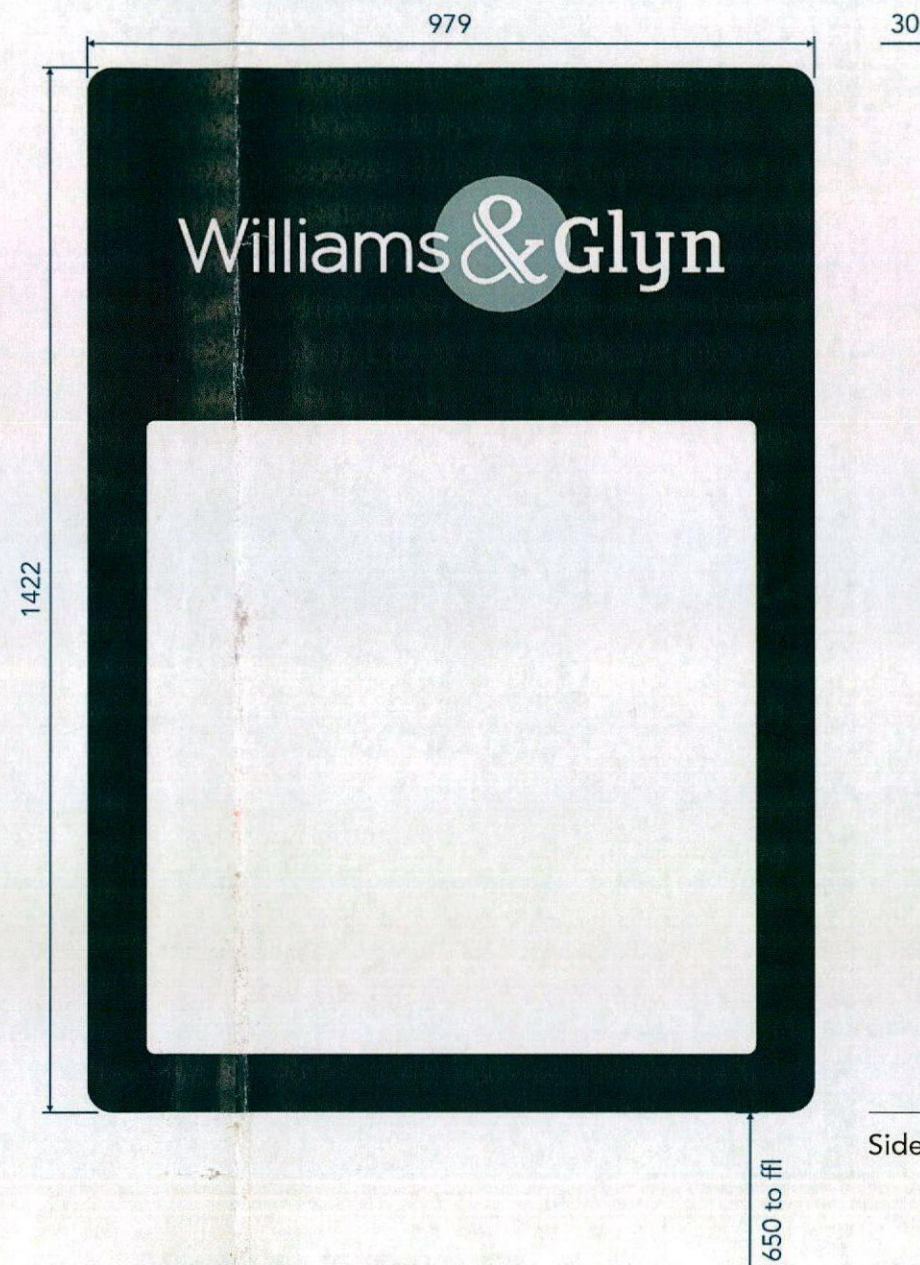

ITEM 2 ATM Surround W&G-ES1.24-B (NCR 5685)
Scale 1:10

REV **DESIGNER** D. Faulconbridge
 › UPDATED atm and artwork.


- Cream:** CMYK 0/0/8/6
Other: RAL 110 92 05 (satin)
 - Light Green:** CMYK 52/0/32/0
Other: RAL 6027 (satin)
 - Dark Green:** CMYK 100/52/58/32
Other: RAL 6004 (satin)
 - White:** CMYK 0/0/0/0
Other: RAL 9016 (satin) / Perspex Opal 050
- Fonts:** Gotham Med (Sample TEXT 1234)
Gotham Book (Sample TEXT 1234)

Specifications to be read in conjunction with the **External Signage Guide**.

ITEM 2 ATM Surround

ATM surround to be manufactured by others.
 Halo illuminated.
Qty 1no.

STATUS (x) Issue - (!) Take Note - (✓) Passed
 › (✓) Manufactured by others.

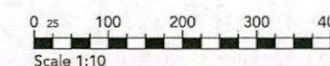


VISUAL DRAWING



EXISTING



PROPOSED

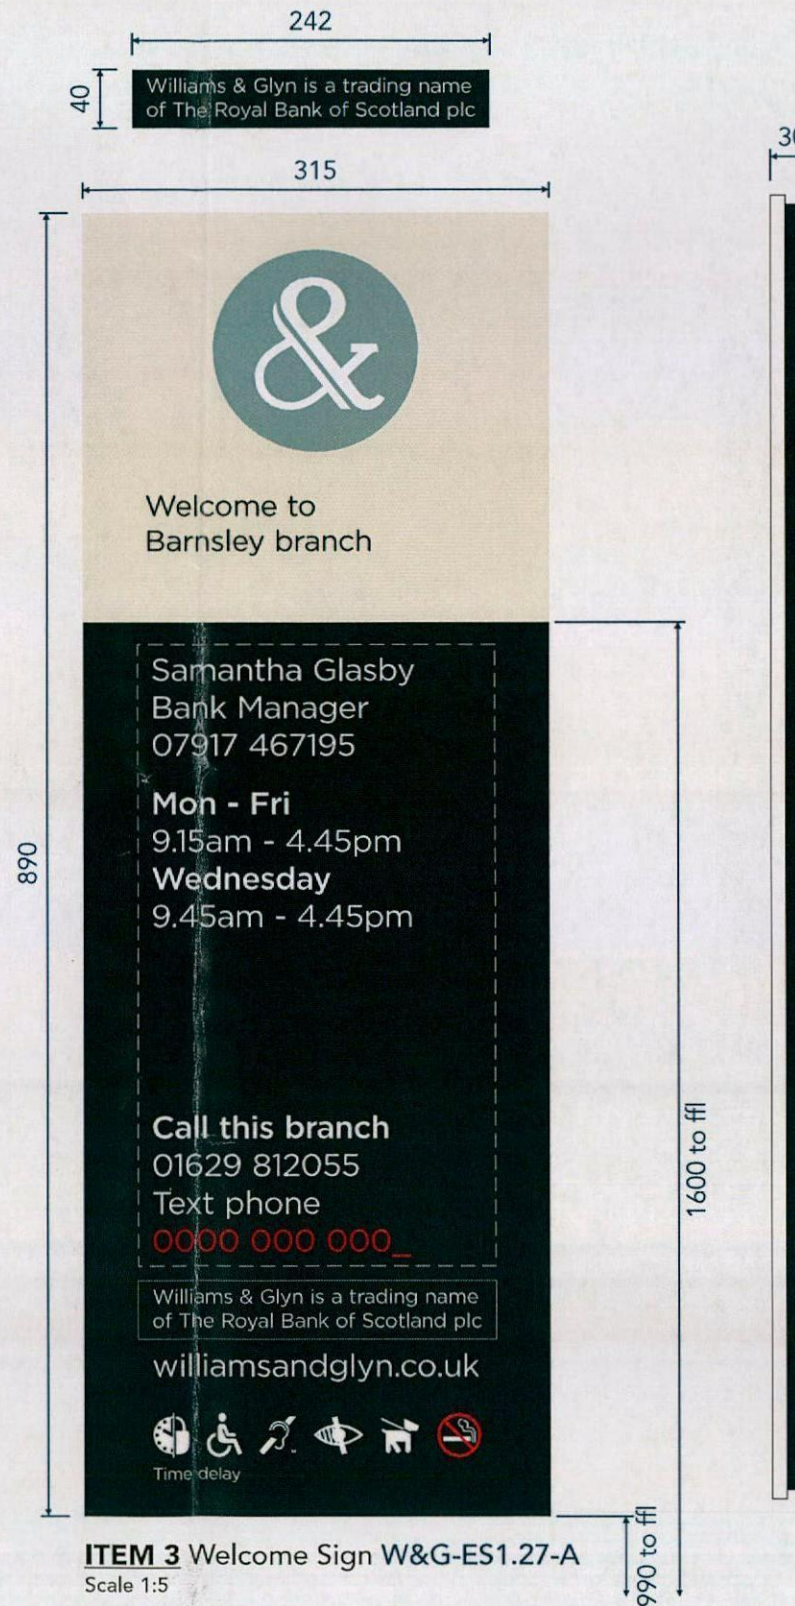

ITEM 3 Welcome Sign W&G-ES1.27-A
Scale 1:5

REV **DESIGNER** D. Faulconbridge

- Cream:** CMYK 0/0/8/6
Other: RAL 110 92 05 (satin)
- Light Green:** CMYK 52/0/32/0
Other: RAL 6027 (satin)
- Dark Green:** CMYK 100/52/58/32
Other: RAL 6004 (satin)
- White:** CMYK 0/0/0/0
Other: RAL 9016 (satin) / Perspex Opal 050

Fonts: Gotham Med (Sample TEXT 1234)
Gotham Book (Sample TEXT 1234)

Specifications to be read in conjunction with the **External Signage Guide**.

ITEM 3 Welcome Sign

To be standard (wall mounted) option with insert. 10mm clear acrylic face (2x 5mm with sandwiched digital print, stencil cut out aperture), inset and aluminium backtray.


Non-illuminated.

Qty 1no.


For full specification see **ESG v4**, 4.1.27

STATUS (X) Issue - (!) Take Note - (✓) Passed

- (X) Text no. TBC by client prior to manufacture.
- (!) RBS legal notice digitally printed and applied, to be removed in the future.

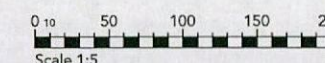

VISUAL DRAWING

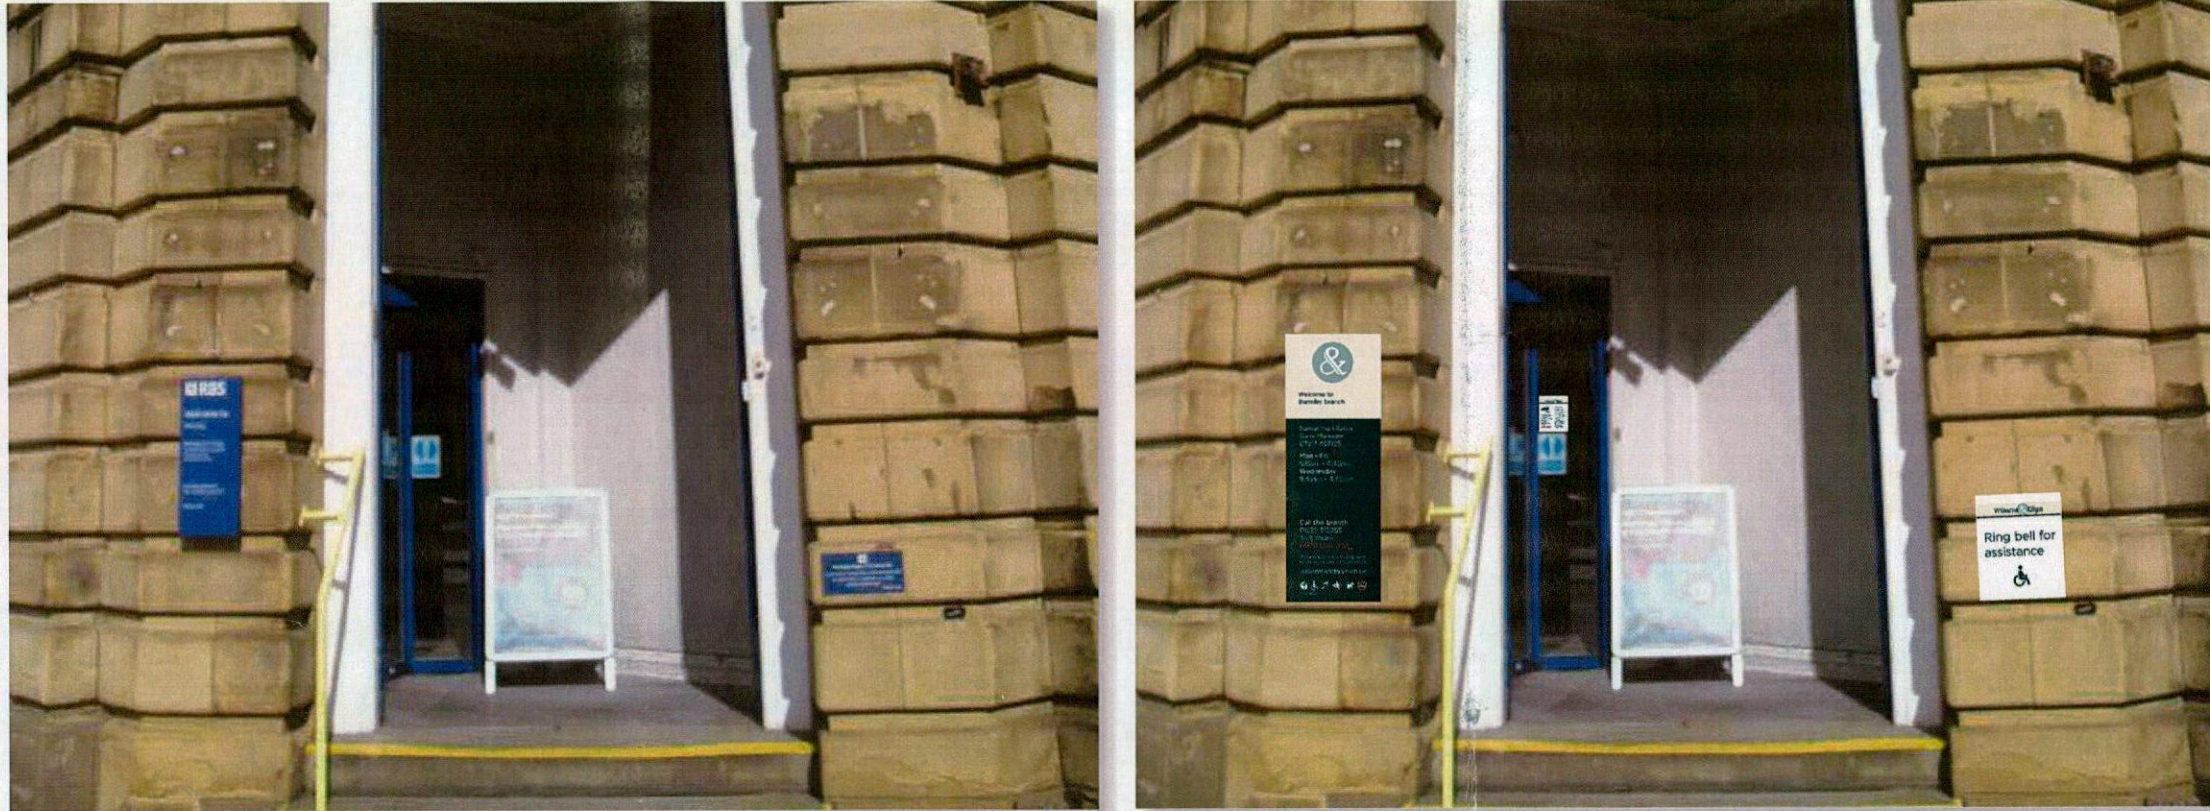

EXISTING

PROPOSED

REV **DESIGNER** D. Faulconbridge


- Cream:** CMYK 0/0/8/6
Other: RAL 110 92 05 (satin)
 - Light Green:** CMYK 52/0/32/0
Other: RAL 6027 (satin)
 - Dark Green:** CMYK 100/52/58/32
Other: RAL 6004 (satin)
 - White:** CMYK 0/0/0/0
Other: RAL 9016 (satin) / Perspex Opal 050
- Fonts:** Gotham Med (Sample TEXT 1234)
Gotham Book (Sample TEXT 1234)

Specifications to be read in conjunction with the **External Signage Guide**.


ITEM 4 Bell Sign

To be standard construction as car park signs
Qty 1no.

For full specification see **ESG v4**, 4.1.39

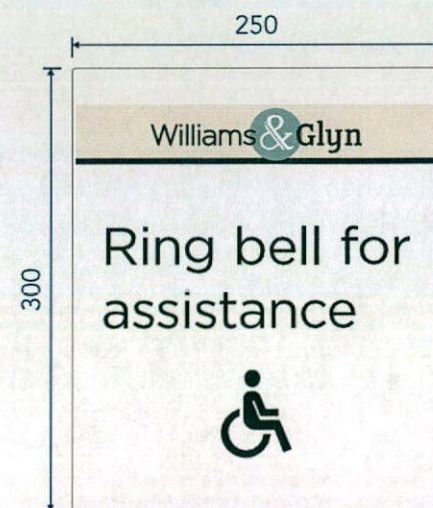


ITEM 4 Bell Sign W&G-ES1.39-A
Scale 1:5

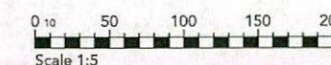


STATUS (x) Issue - (!) Take Note - (✓) Passed
(✓) Ready for manufacture.


VISUAL DRAWING

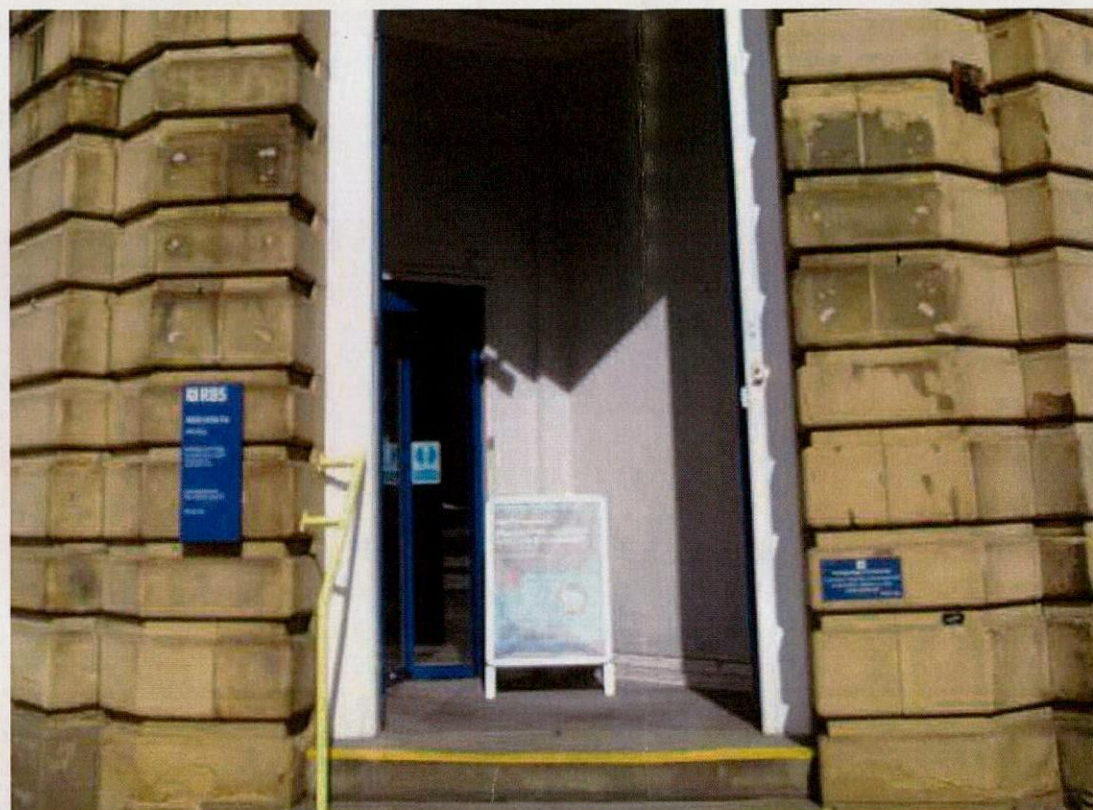

EXISTING

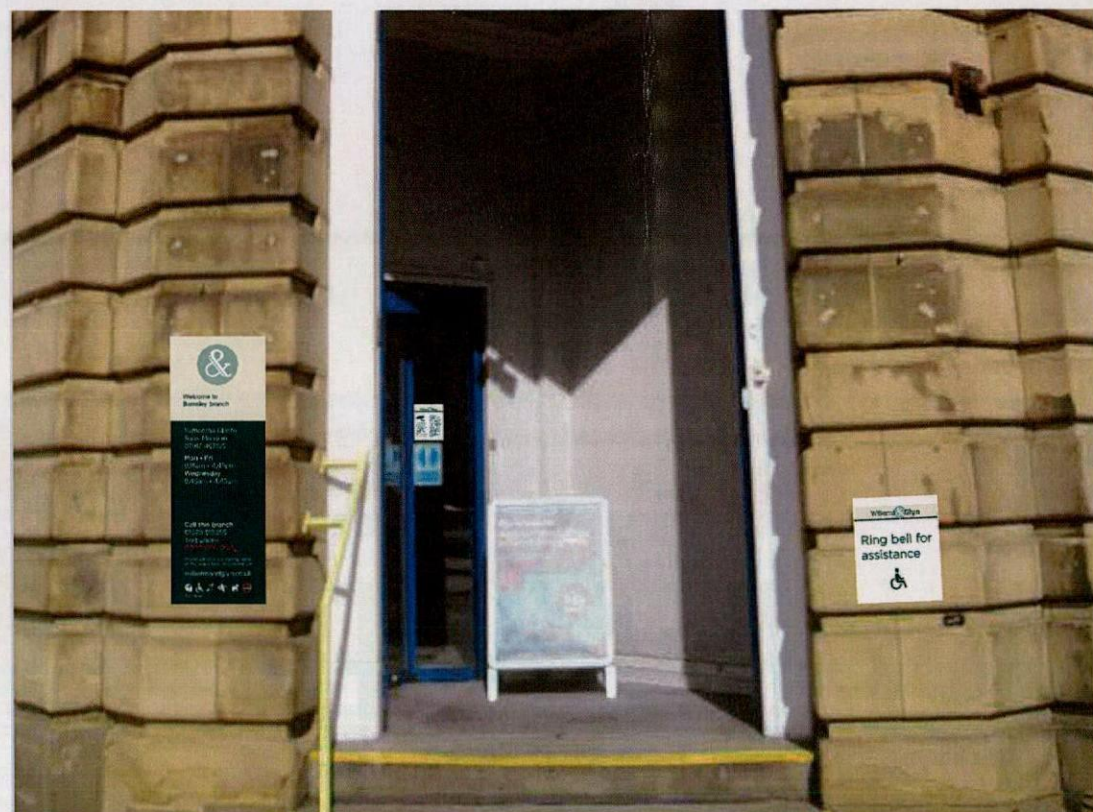

PROPOSED

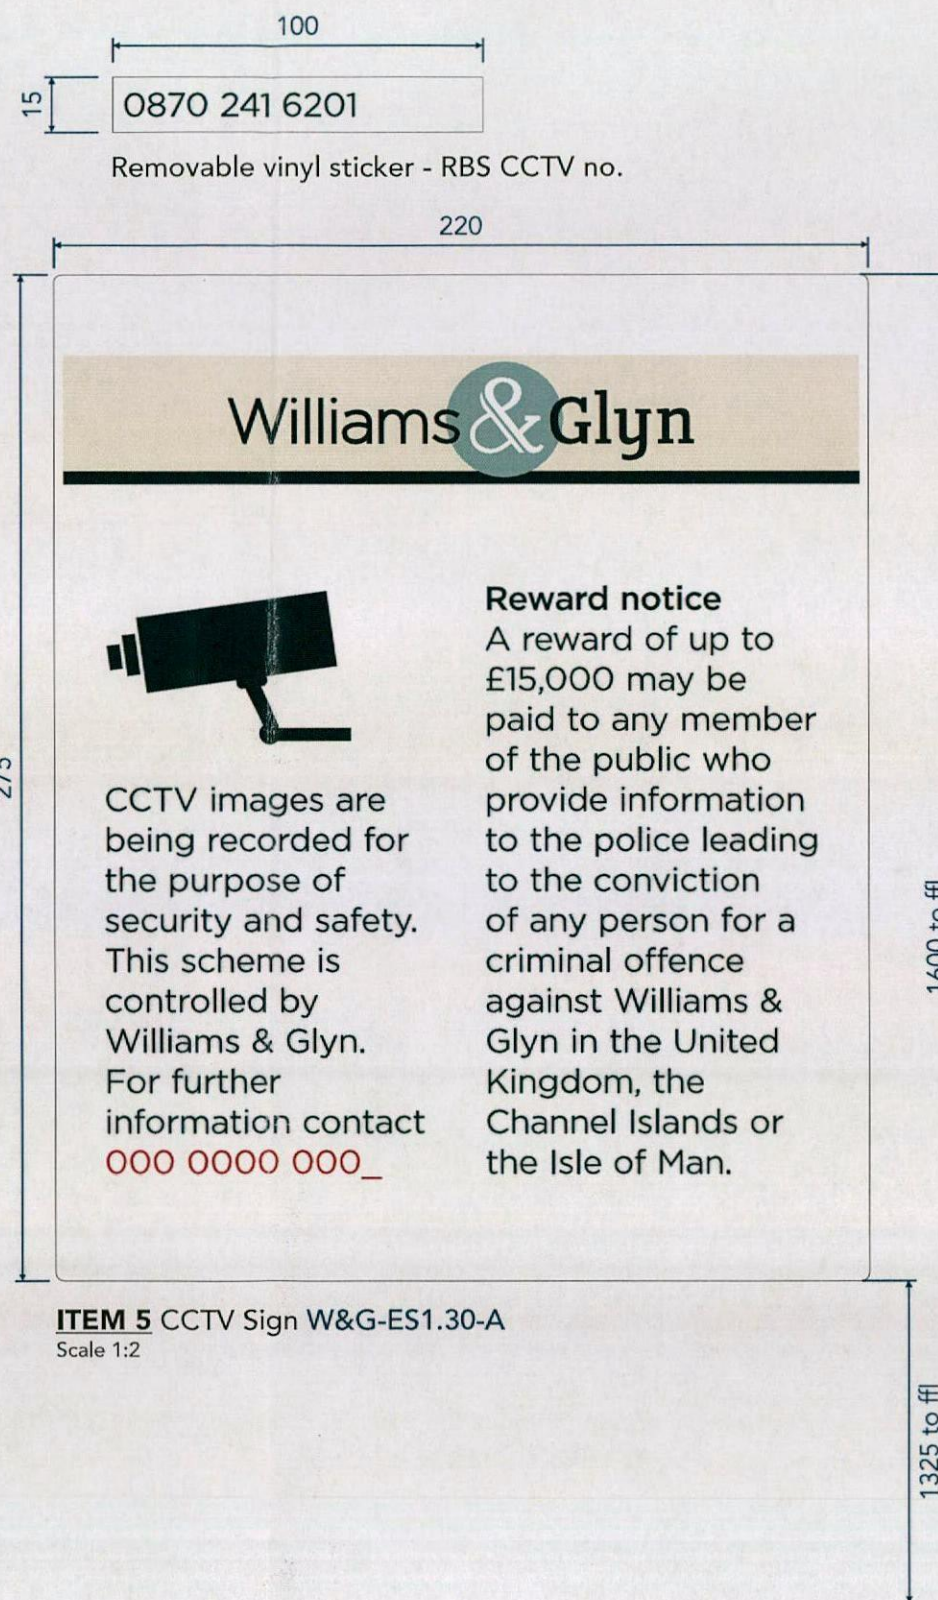

REV **DESIGNER** D. Faulconbridge

- Cream:** CMYK 0/0/8/6
Other: RAL 110 92 05 (satin)
- Light Green:** CMYK 52/0/32/0
Other: RAL 6027 (satin)
- Dark Green:** CMYK 100/52/58/32
Other: RAL 6004 (satin)
- White:** CMYK 0/0/0/0
Other: RAL 9016 (satin) / Perspex Opal 050

Fonts: Gotham Med (Sample TEXT 1234)
Gotham Book (Sample TEXT 1234)

Specifications to be read in conjunction with the **External Signage Guide**.

ITEM 5 CCTV Sign

Reverse applied digital print on to optically Clear vinyl backed in White.


Non-illuminated.

Qty 1no.

For full specification see **ESG v4**, 4.1.30



STATUS (X) Issue - (!) Take Note - (✓) Passed

• (X) Contact number TBC by client.

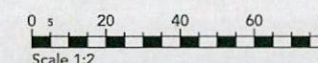

EXISTING ELEVATION DRAWING

REV _____ DESIGNER D. Faulconbridge

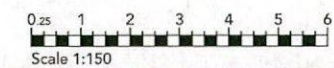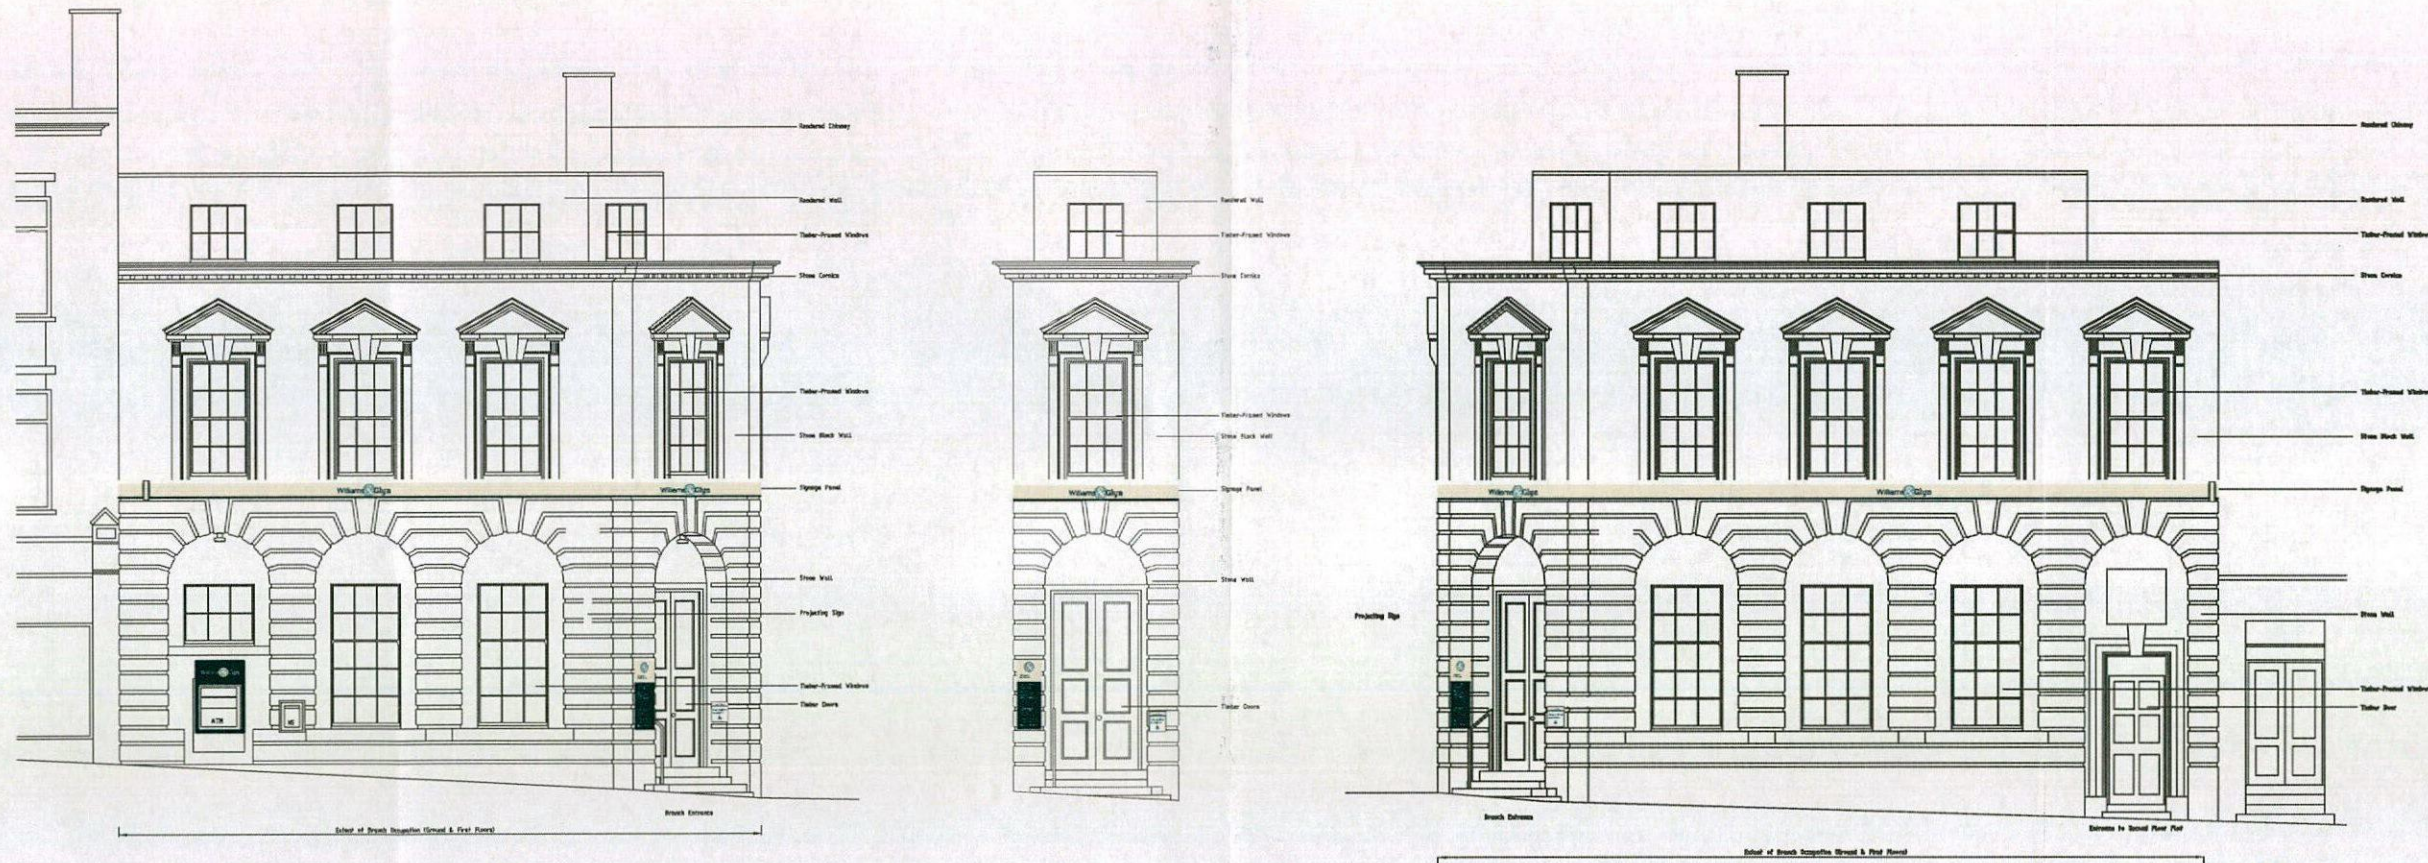

PROPOSED ELEVATION DRAWING

REV _____ DESIGNER D. Faulconbridge

