


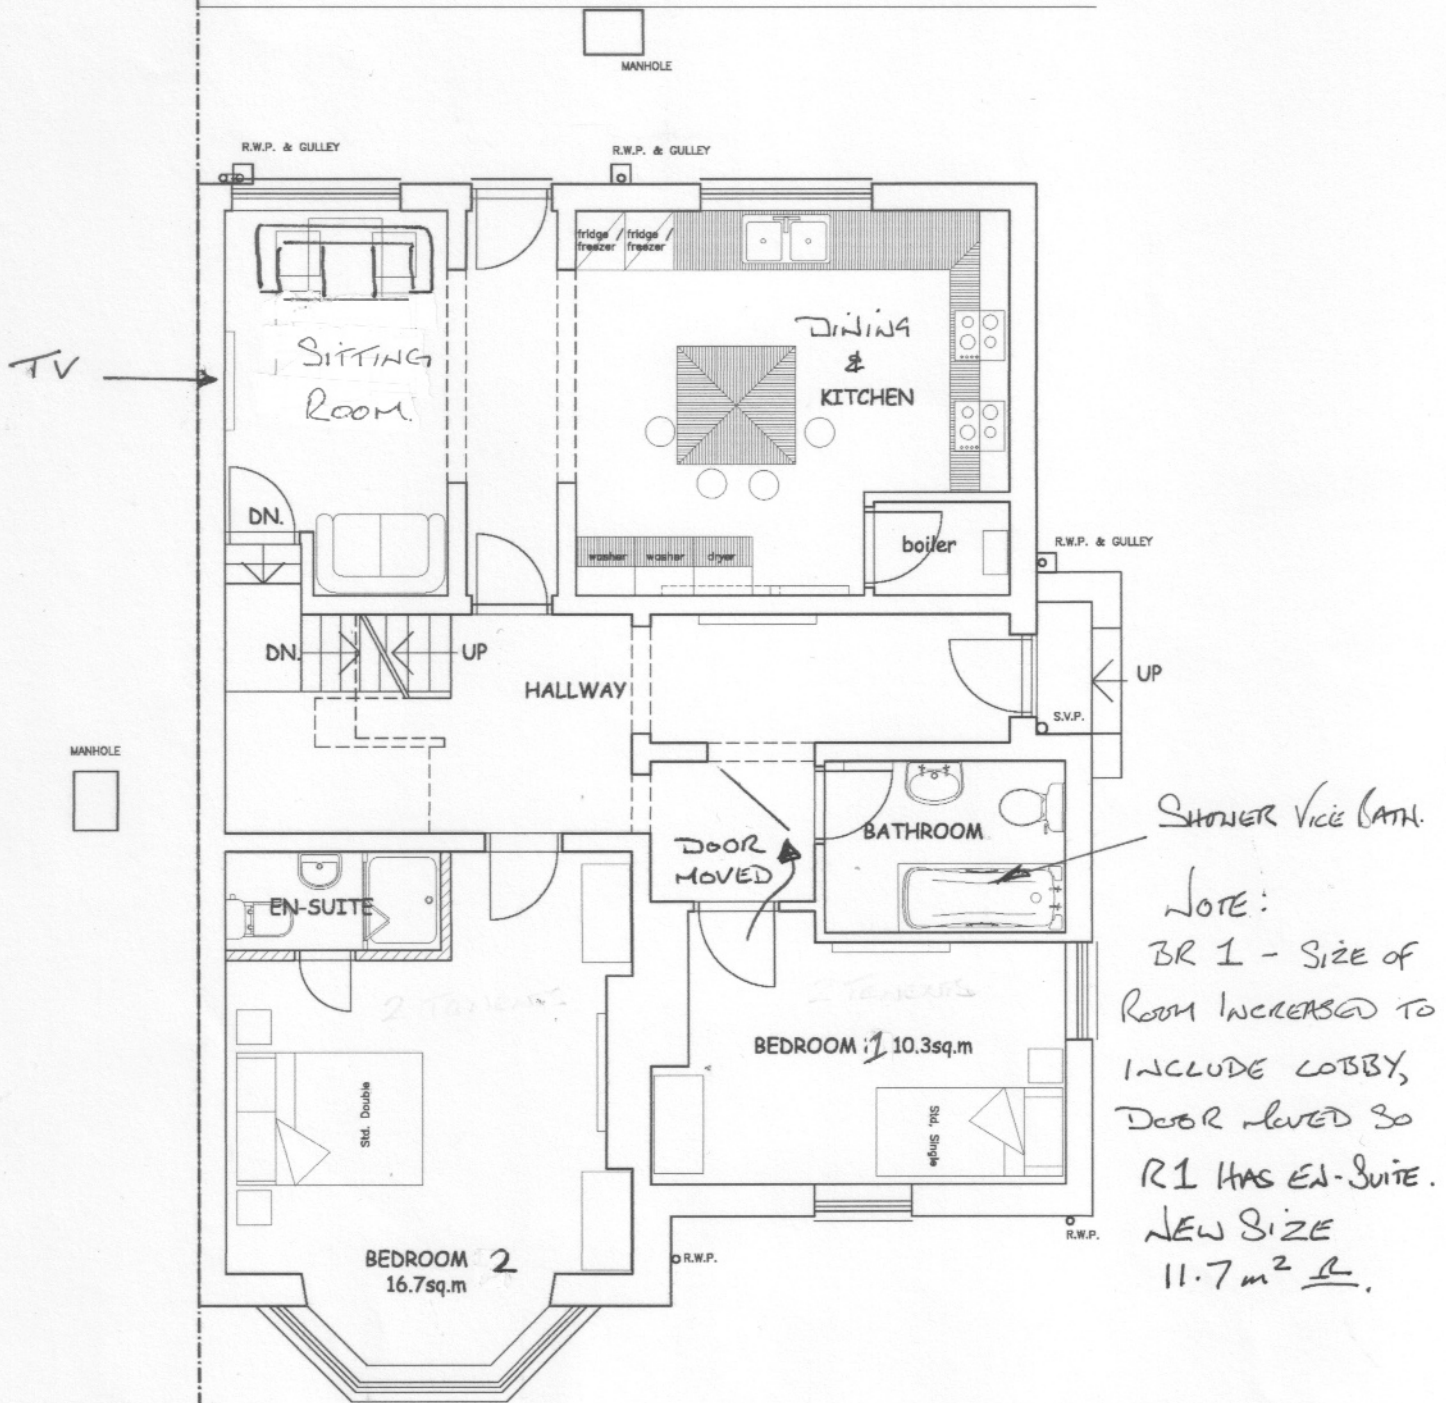

GROUND FLOOR PLAN AS PROPOSED 1:50

Andromeda
ARCHITECTURE
105 HAWKSLEY AVENUE
SHEFFIELD S6 2BD
Tel: (0114) 2854 207


LIVING PROPERTY SOLUTIONS at 211 SHEFFIELD ROAD, BARNSELY, S70 4DE
REFURBISHMENT OF EXISTING H.M.O.

GROUND FLOOR PLAN AS PROPOSED

1/50 @ A3

OCT.'16

05-1016-SK1.1

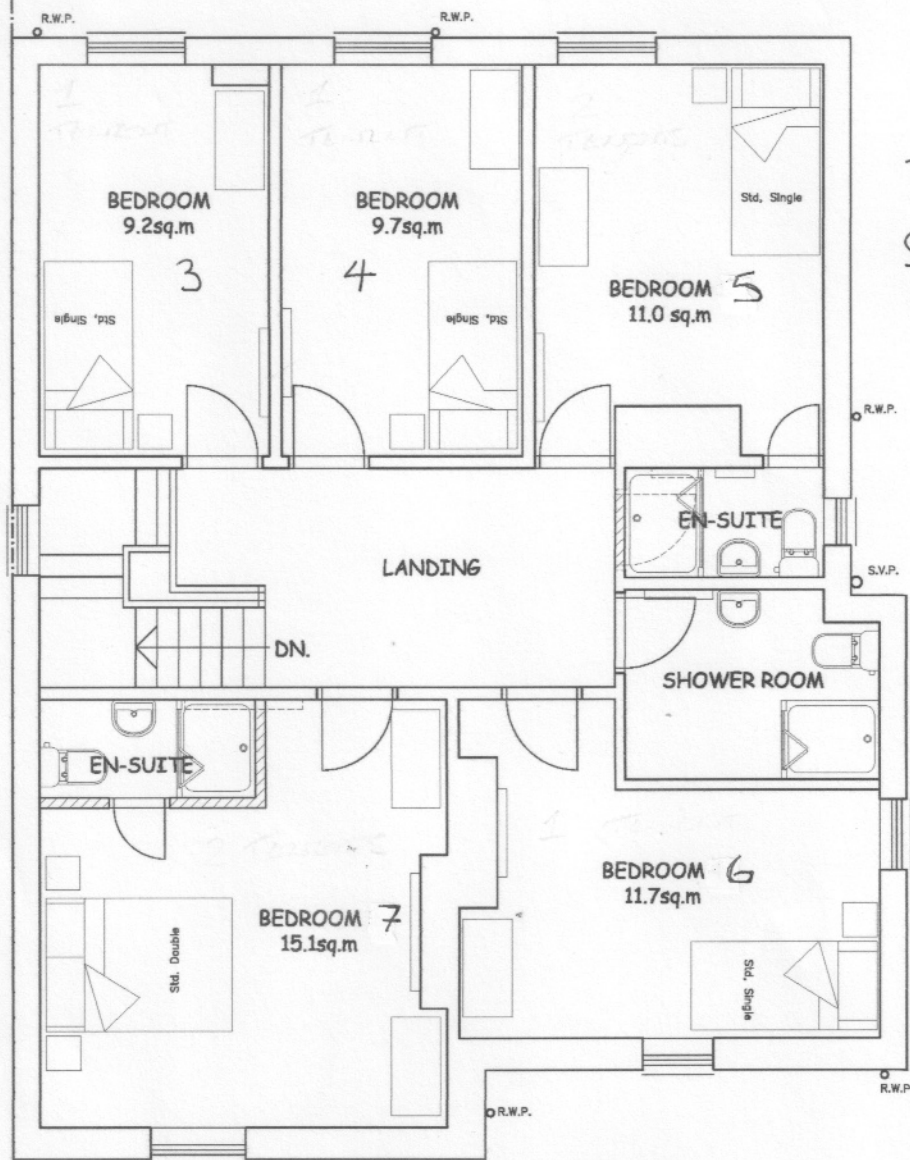

FIRST FLOOR PLAN AS PROPOSED 1:50

Andromeda
ARCHITECTURE
105 HAWKSLEY AVENUE
SHEFFIELD S6 2BD
Tel: (0114) 2854 207

LIVING PROPERTY SOLUTIONS at 211 SHEFFIELD ROAD, BARNLEY, S70 4DE
REFURBISHMENT OF EXISTING H.M.O.

FIRST FLOOR PLAN AS EXISTING

1/50 @ A3

OCT.16

05-1016-SK1.2