


# Cropton Road

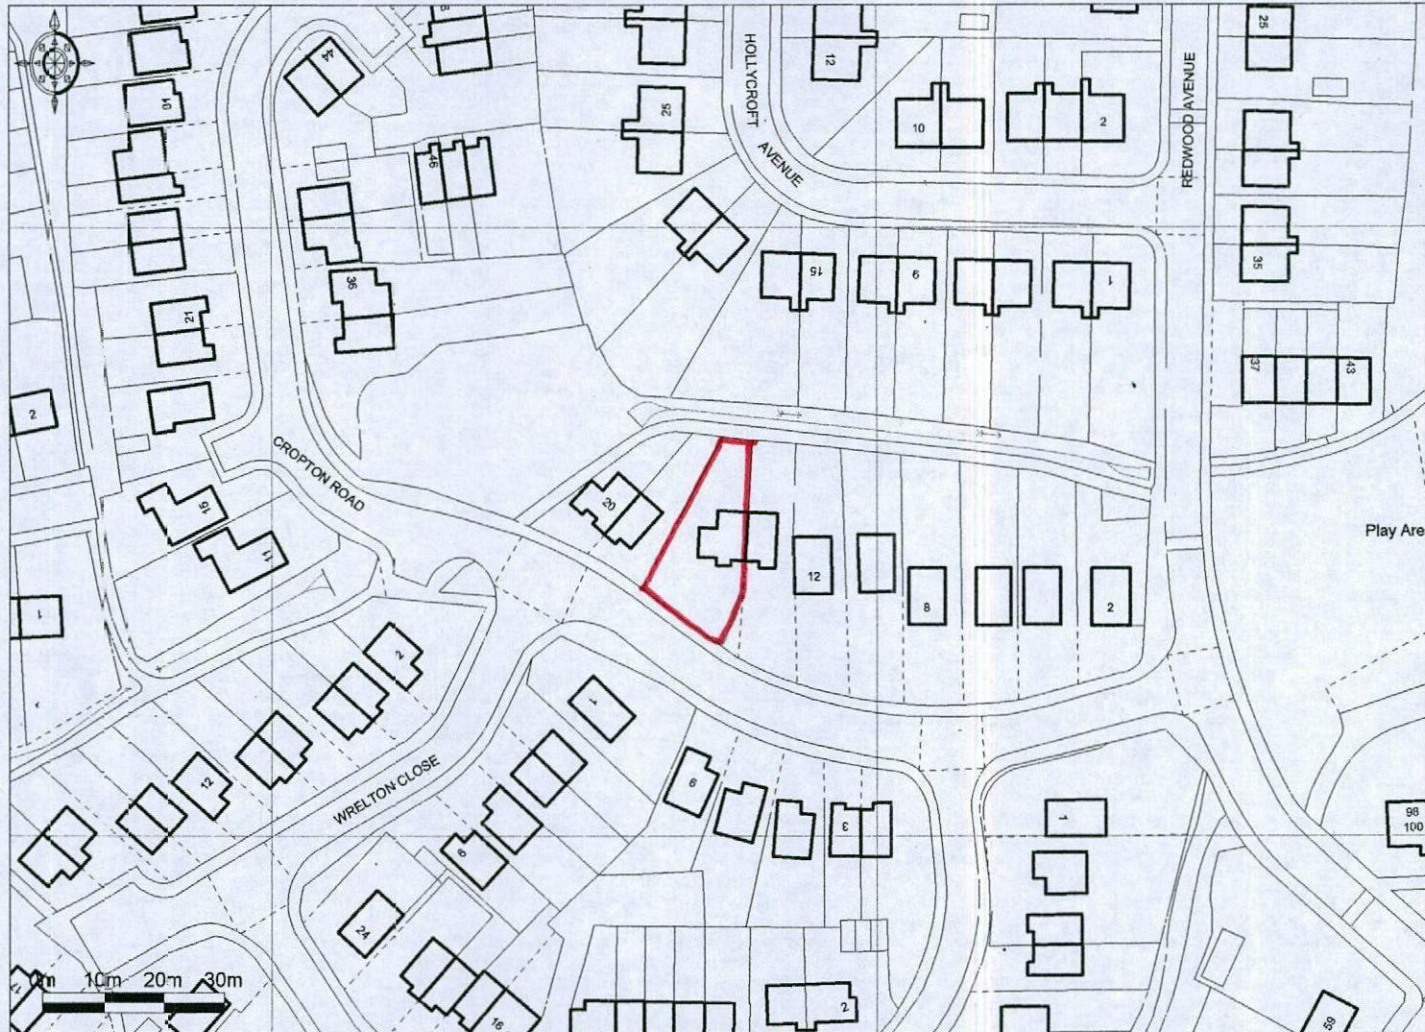

Ordnance Survey © Crown Copyright 2017. All rights reserved. Licence number 100022432. Plotted Scale - 1:1250

**Promap**  
© LANDMARK INFORMATION GROUP

Peter Dimberline RIBA