




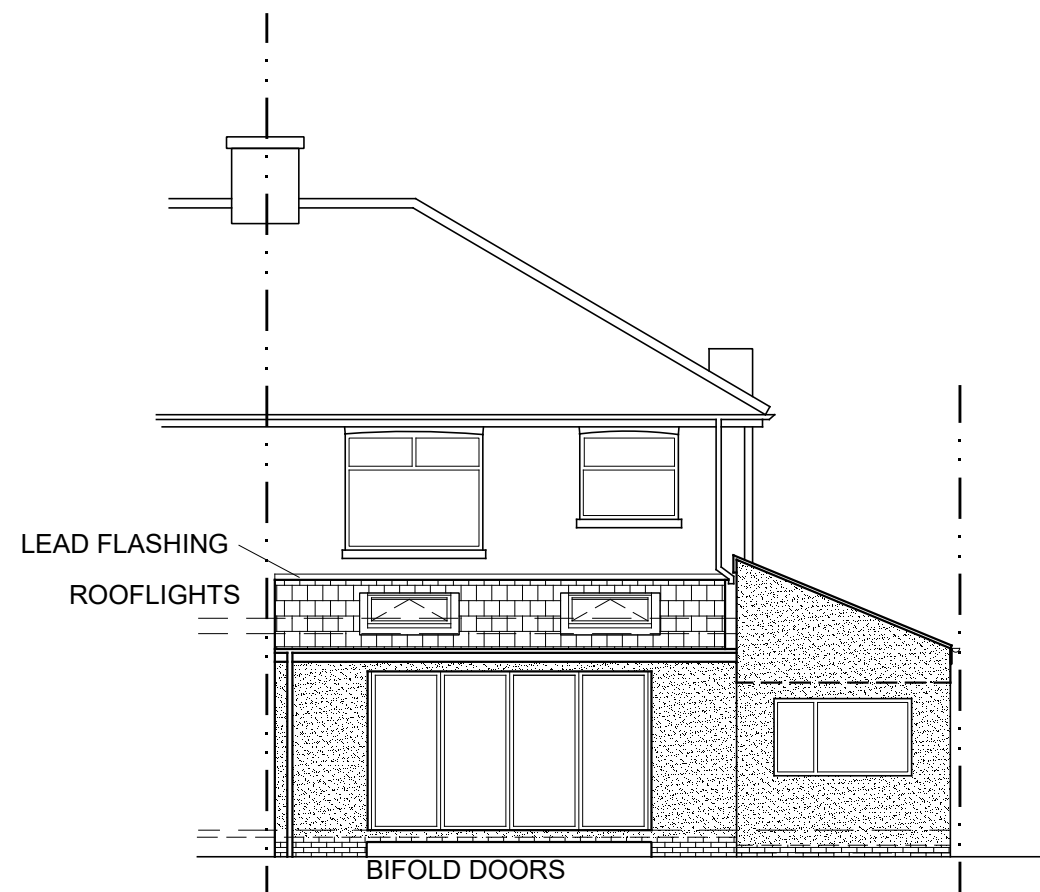


PROPOSED REAR
ELEVATION

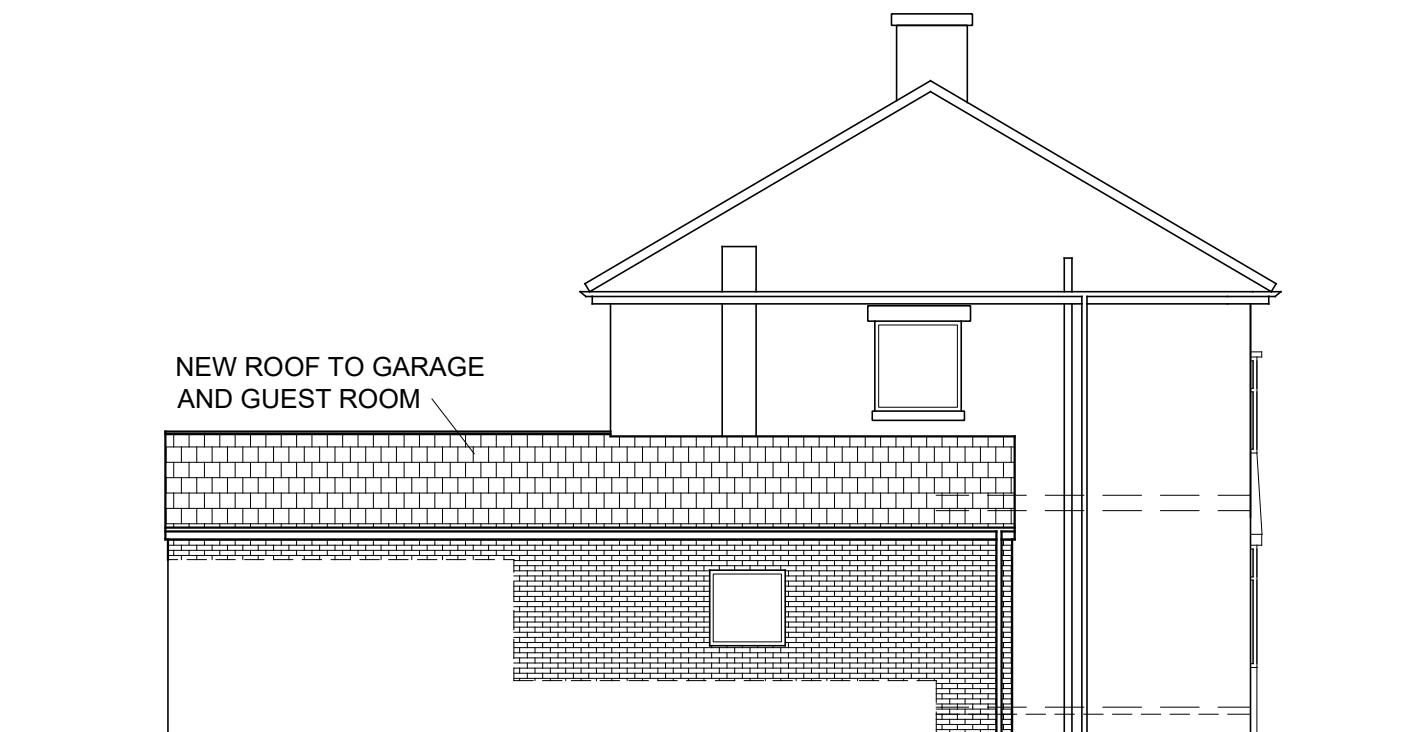

PROPOSED SIDE
ELEVATION

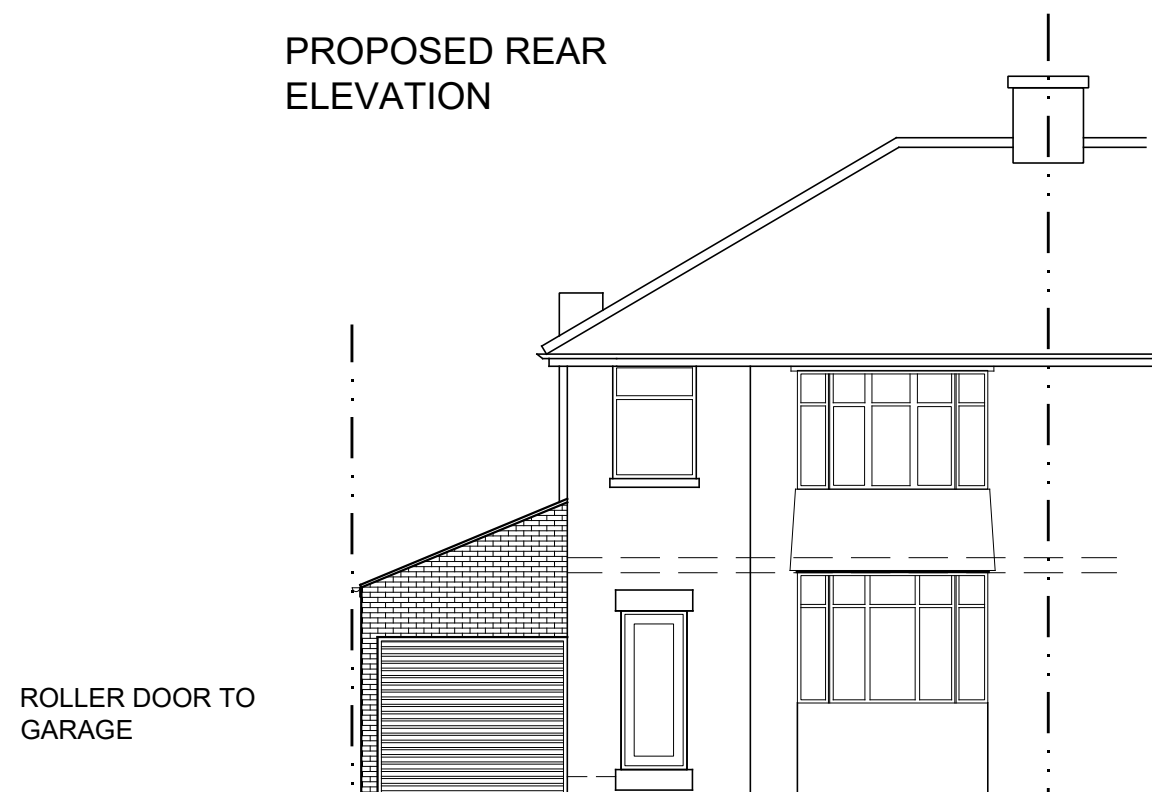

PROPOSED FRONT
ELEVATION

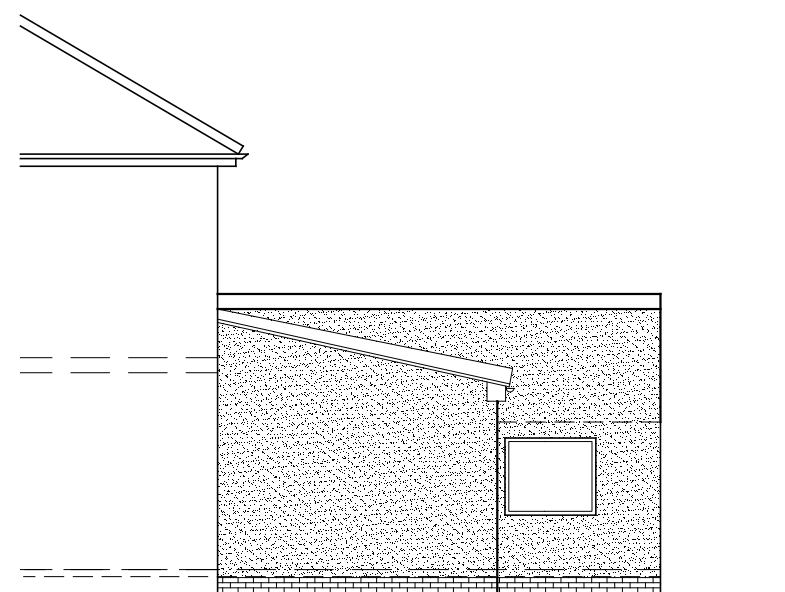

PROPOSED SIDE
ELEVATION

PROPOSED MATERIALS

ROOF: CONCRETE INTERLOCKING TILE
REDLAND REGENT - COLOUR TO MATCH
EXISTING TILES

WALLS: FACING BRICKWORK TO MATCH
EXISTING AND RENDER TO REAR
ELEVATION

WINDOWS : UPVC TO MATCH EXISTING

BIFOLD DOORS: THERMALLY BROKEN
ALUMINIUM, COLOUR TO CLIENT'S SPEC.

Grovnor, Sheffield Road, Hoyland

EXTENSION TO DWELLING
PROPOSED ELEVATIONS

Date: Feb 2018

Scale: 1:100@A3