



CROSS SECTION: I-I (1 : 75)

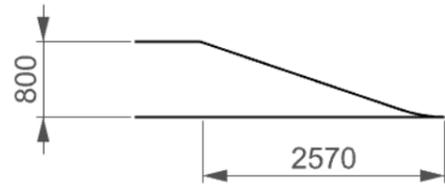


CROSS SECTION: K-K (1 : 75)




CROSS SECTION: J-J (1 : 75)

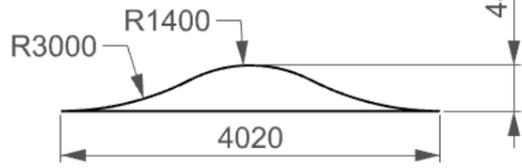


CROSS SECTION: L-L (1 : 75)

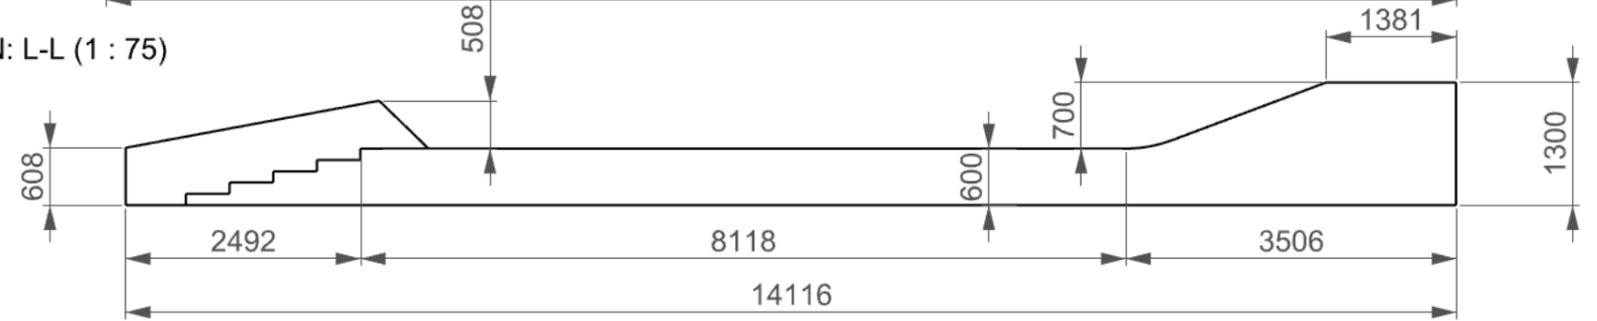


CROSS SECTION: M-M (1 : 75)

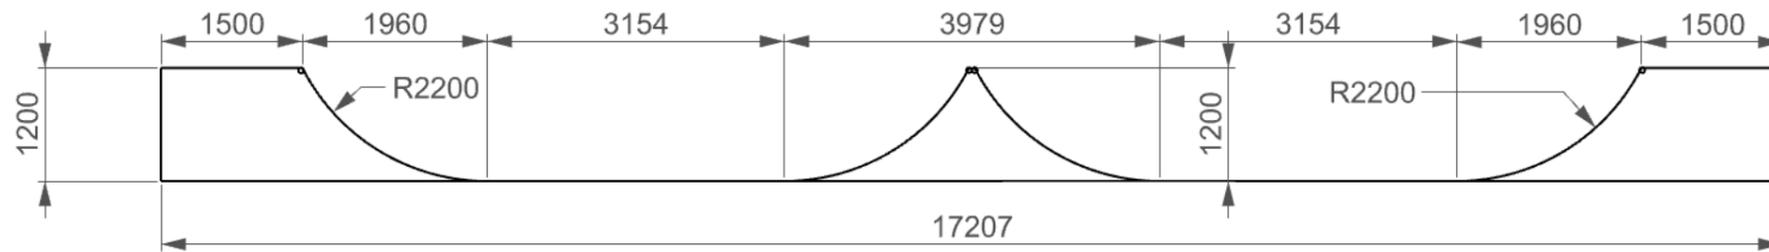


CROSS SECTION: N-N (1 : 75)

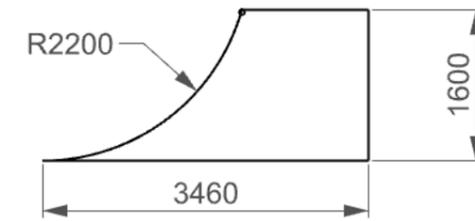


PLAN VIEW (1 : 400)

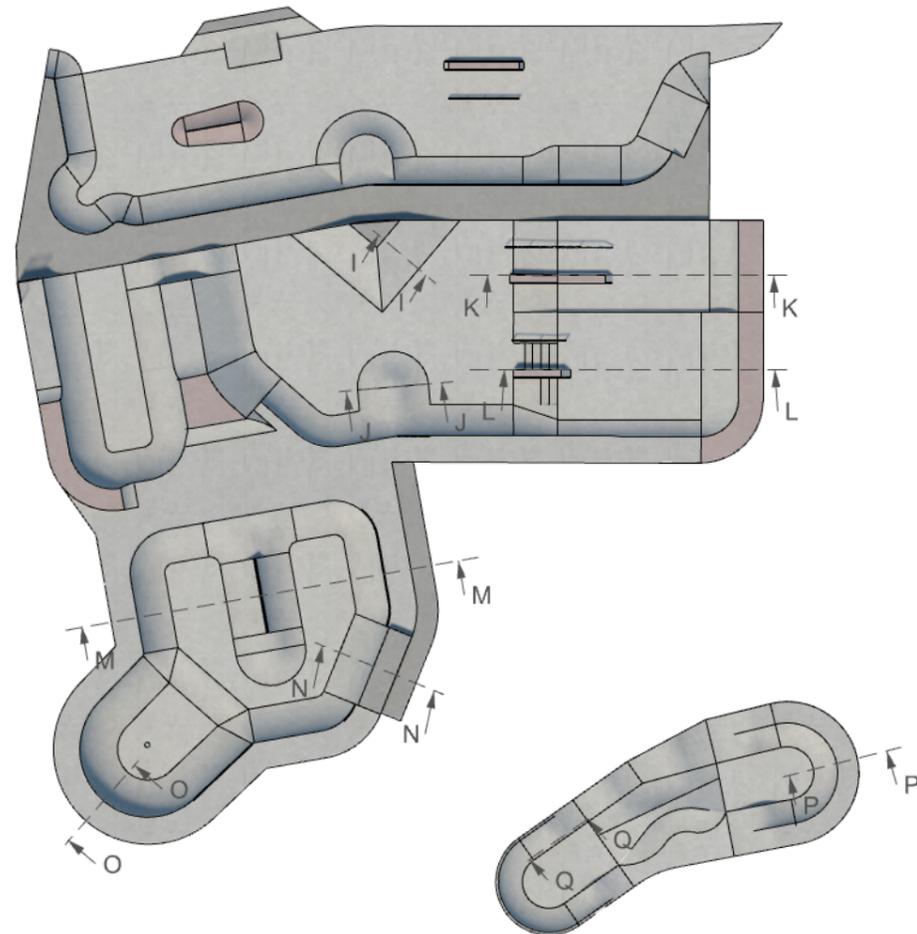


CROSS SECTION: O-O (1 : 75)

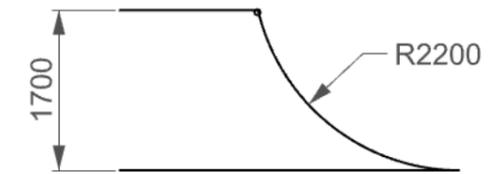

CROSS SECTION: Q-Q (1 : 75)

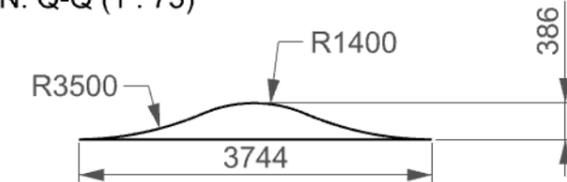

CROSS SECTION: P-P (1 : 75)

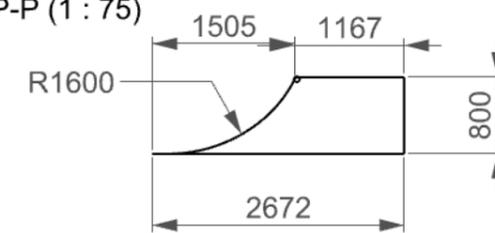

DESIGN BY: PHIL	SCALE: 1 : 75	MATERIAL:	QUANTITY:	DATE: 18/03/2025
BENDCRETE SKATEPARKS 55 CALDECOTT ROAD ABINGDON, OX14 5EZ			BARNESLEY SKATEPARK CROSS SECTIONS ii	DRAWING REVISION:  PAGE SIZE: A3