
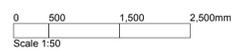


LEARNER  
SUPPORT  
CO-  
ORDINATOR

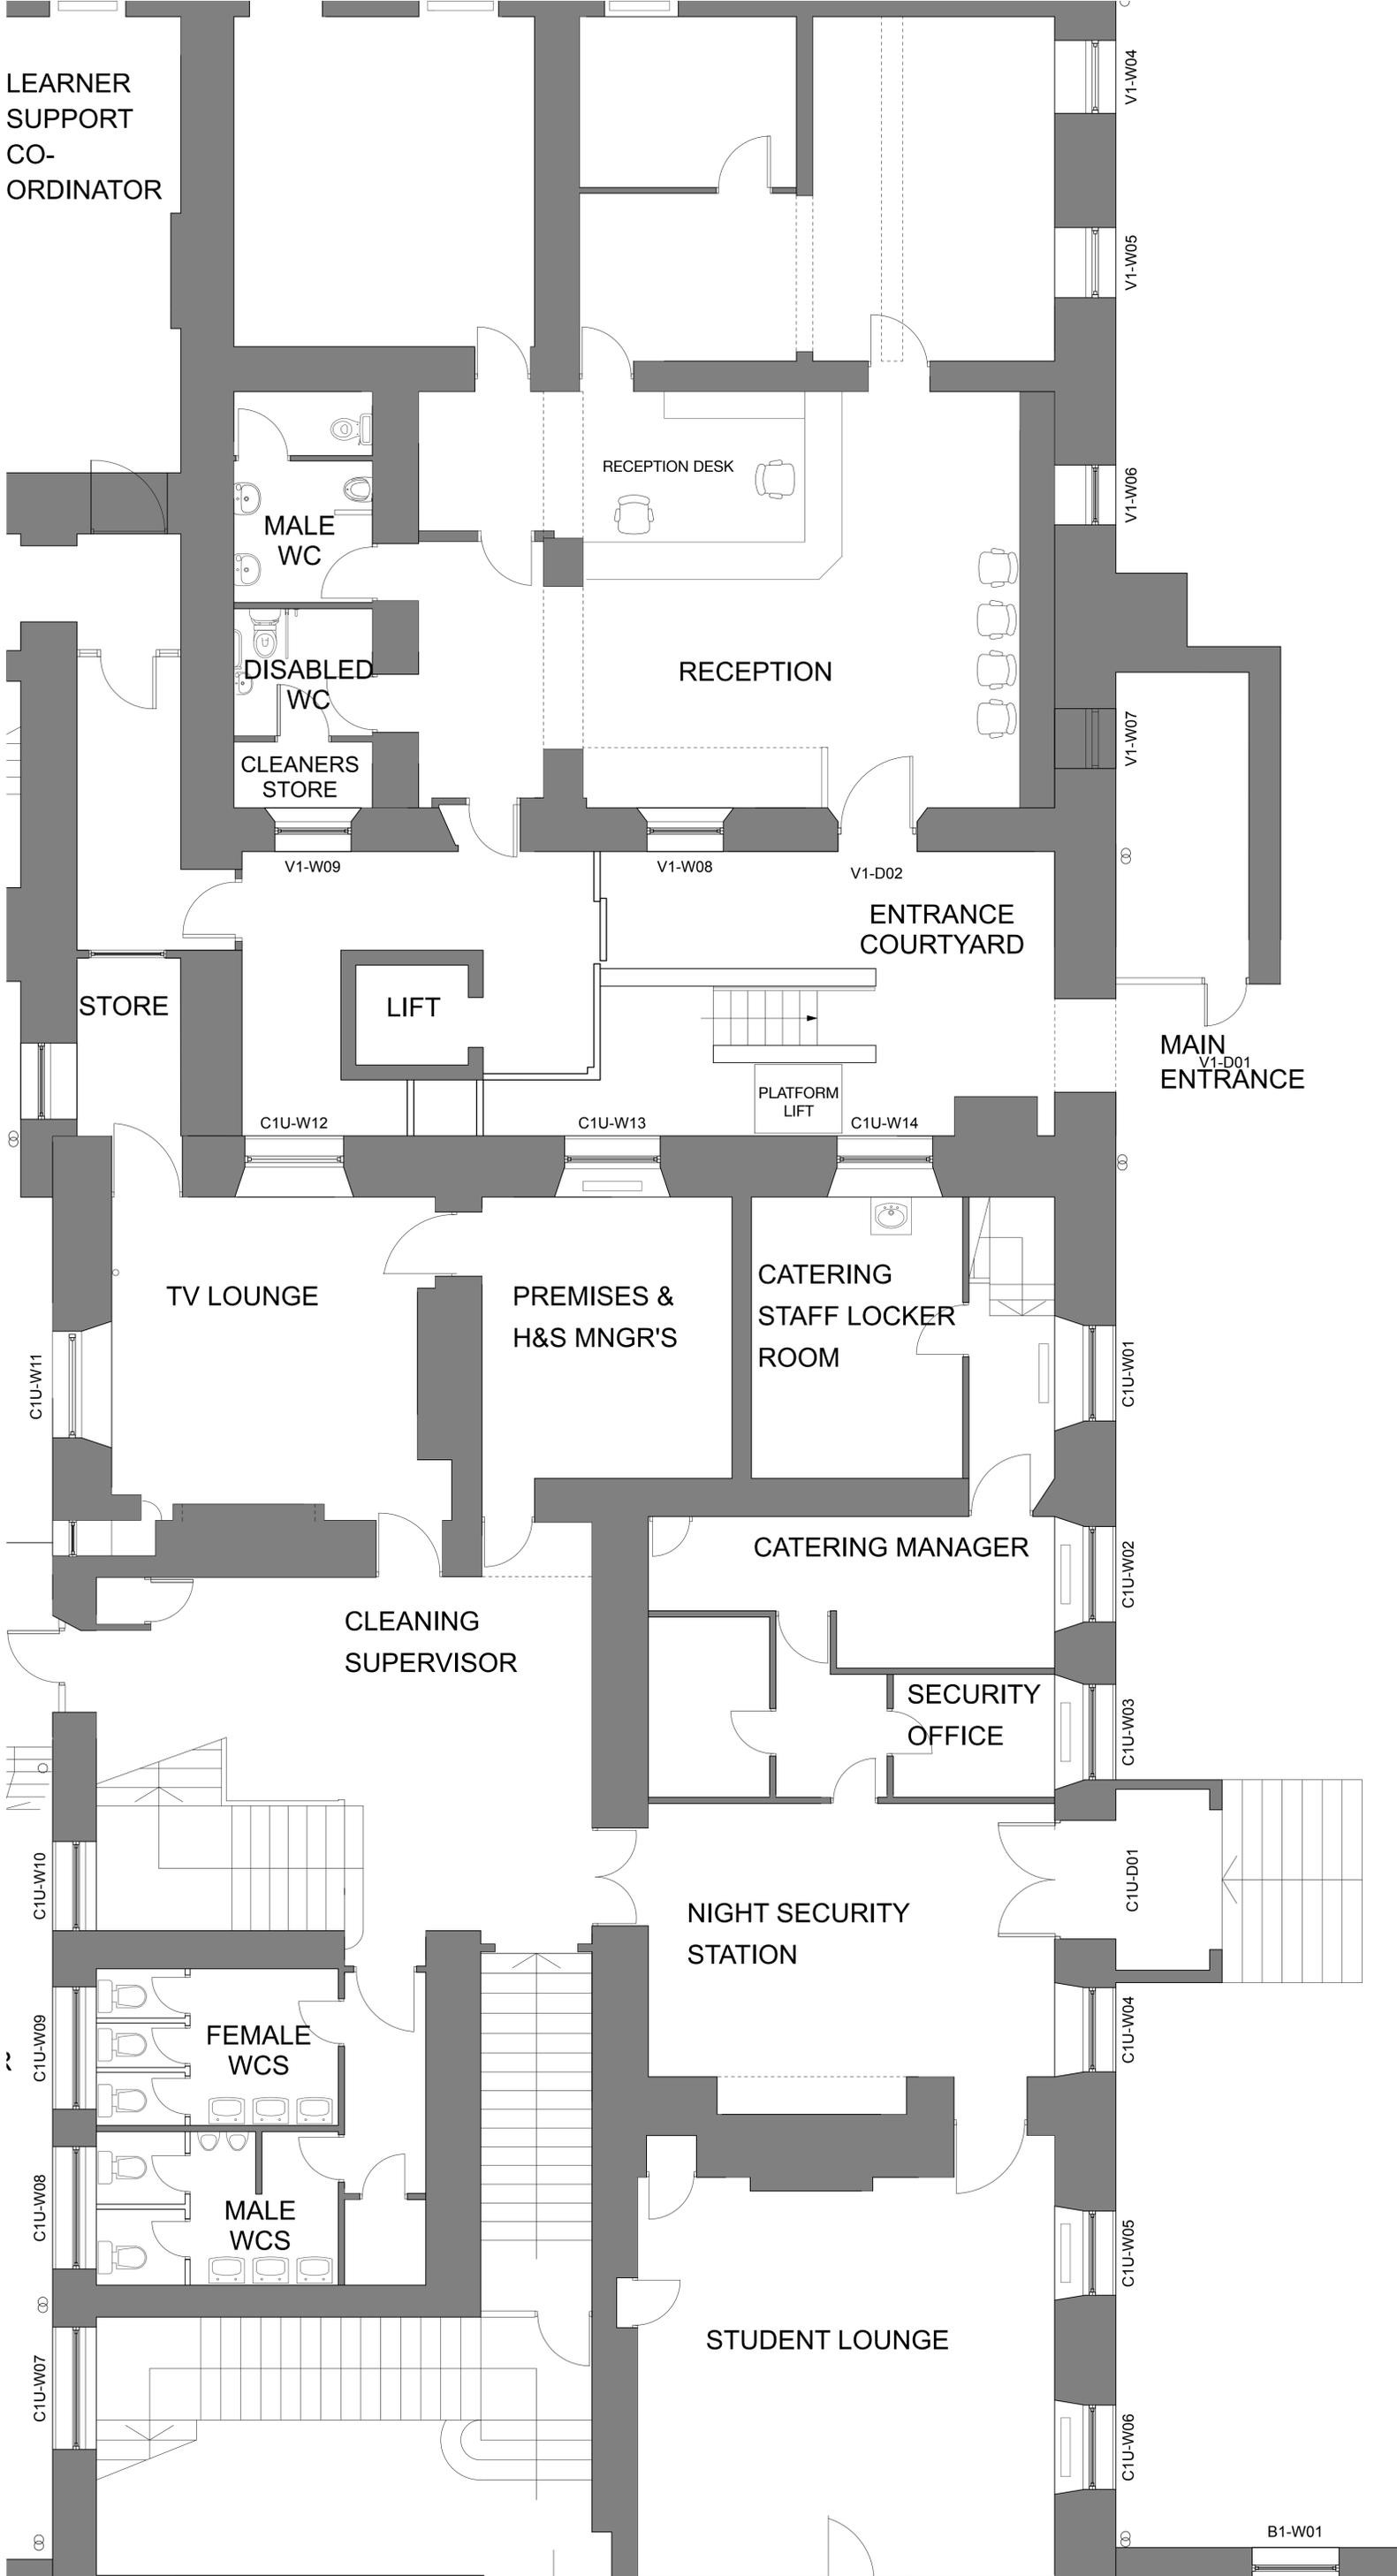

A 29/05/25 LA Existing blocked up window annotated.

Project  
**Reception Scheme**

Address  
**Wentworth Castle,  
Stainsborough, Barnsley**

Client  
**The Northern College**

Drawing  
**Existing Plan**

**storah**architecture  
Chartered Architects  
RIBA Chartered Practice

www.storah.com mail@storah.com 01706 813214  
Scale Sheet Size Date Drawn  
1:50 ISO A1 May 25 LA

Drawing Number Revision  
**23-023F-017 A**