





SECTION A-AA

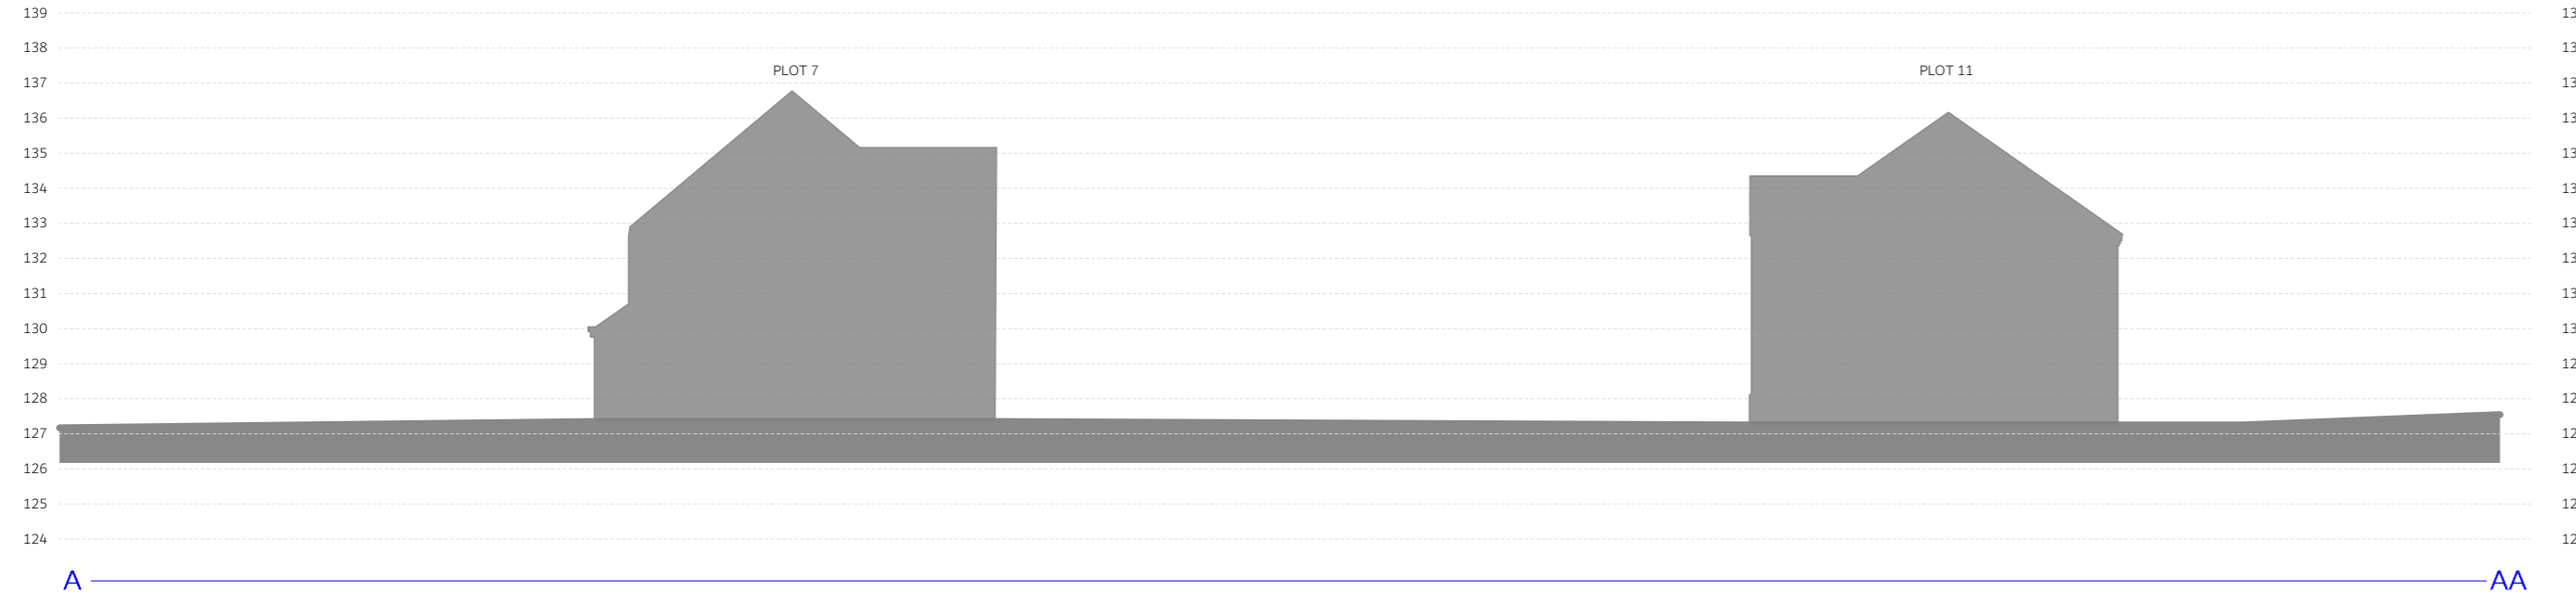


SECTION B-BB

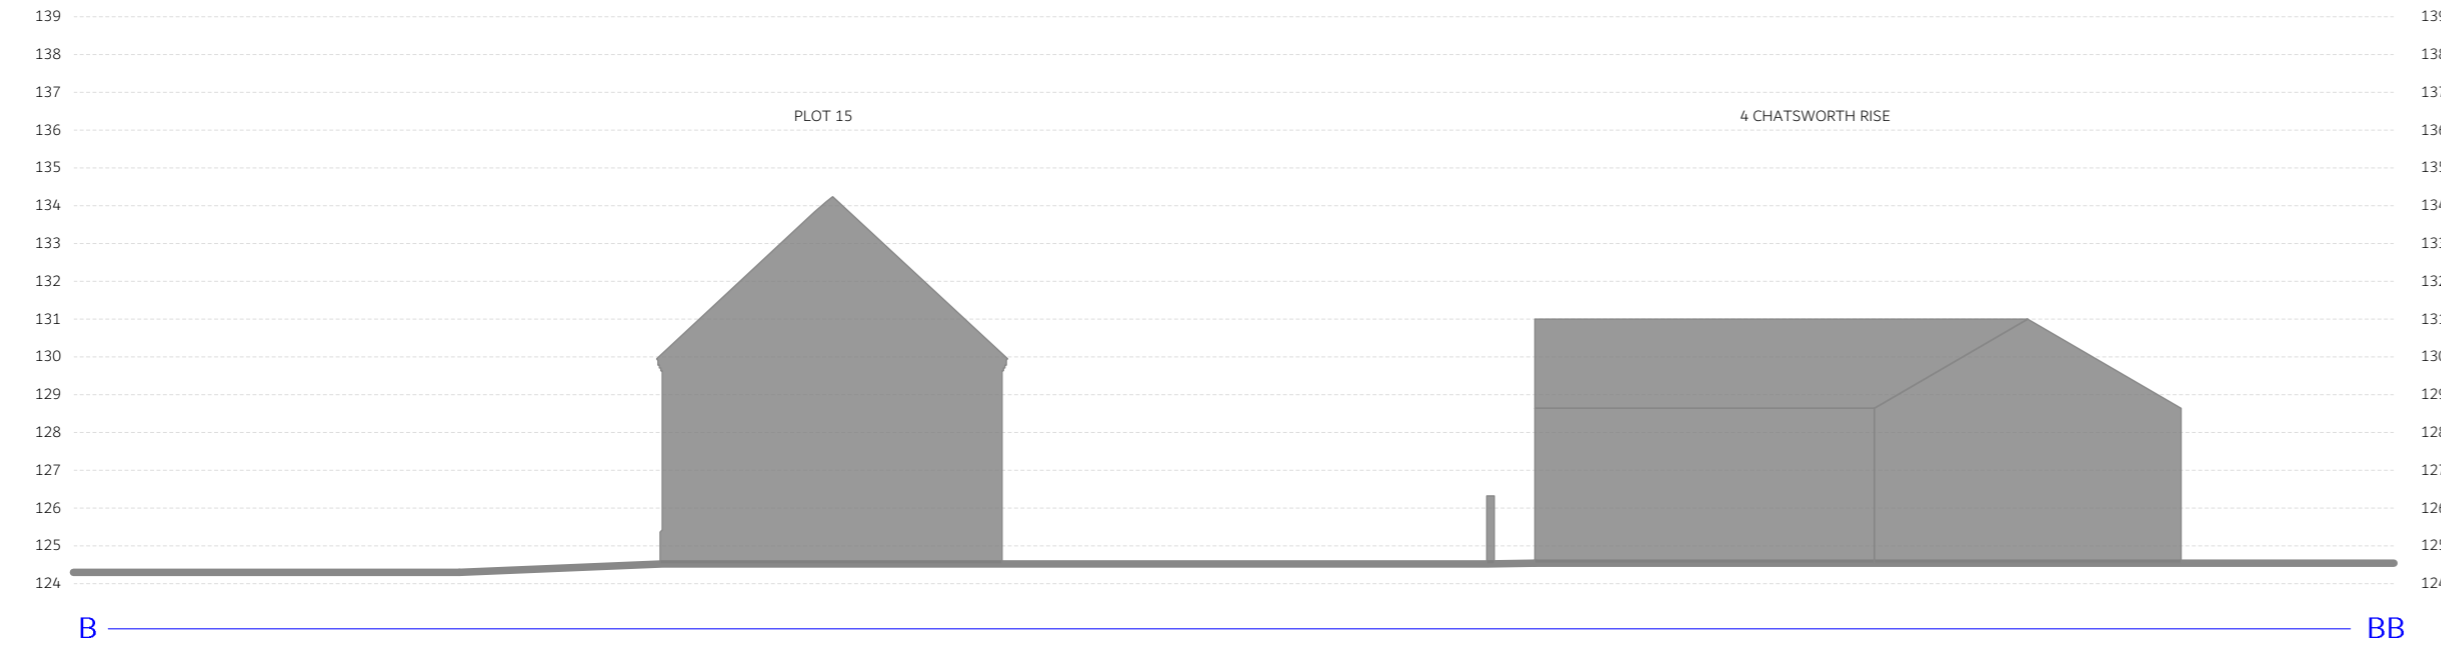

SECTION C-CC

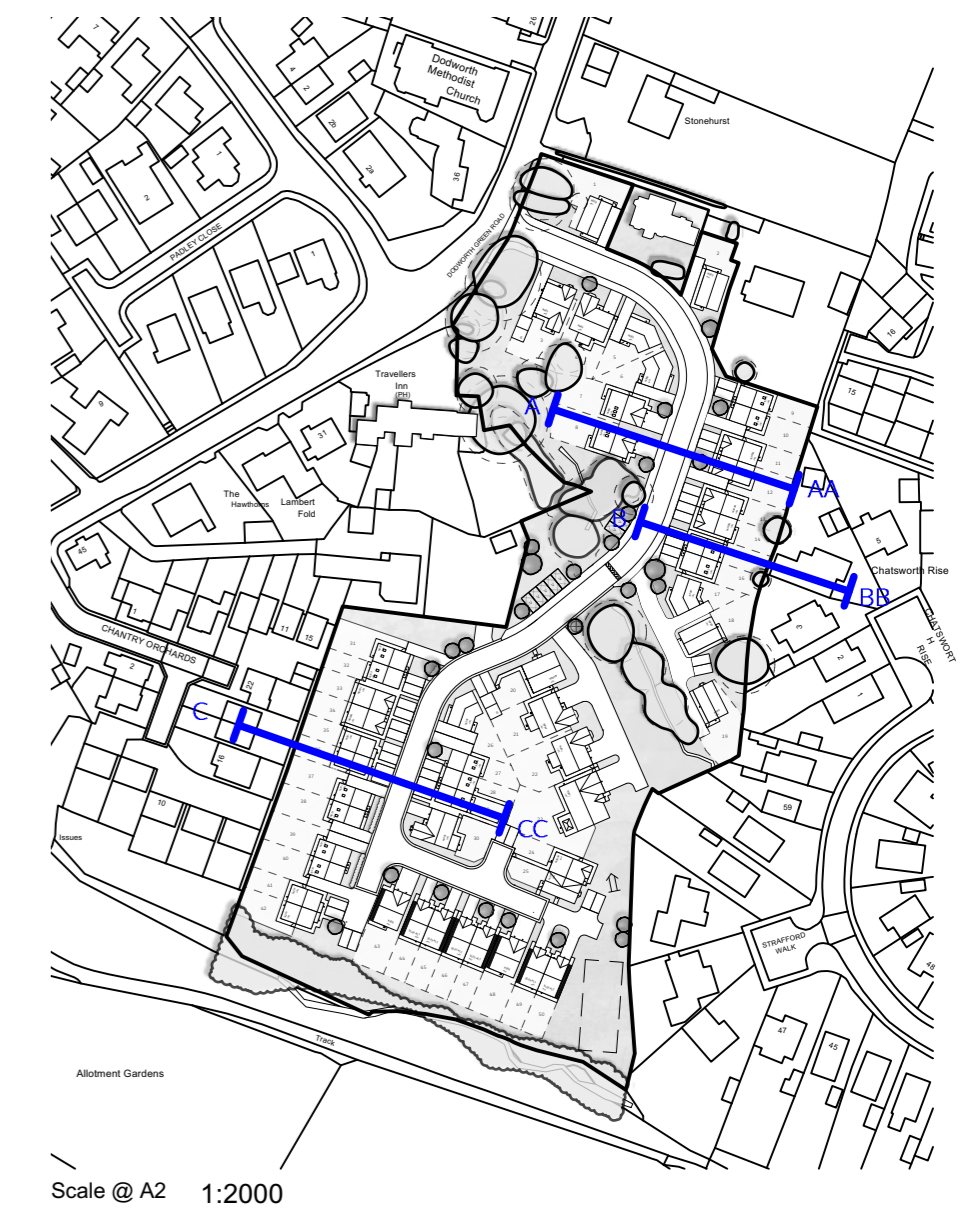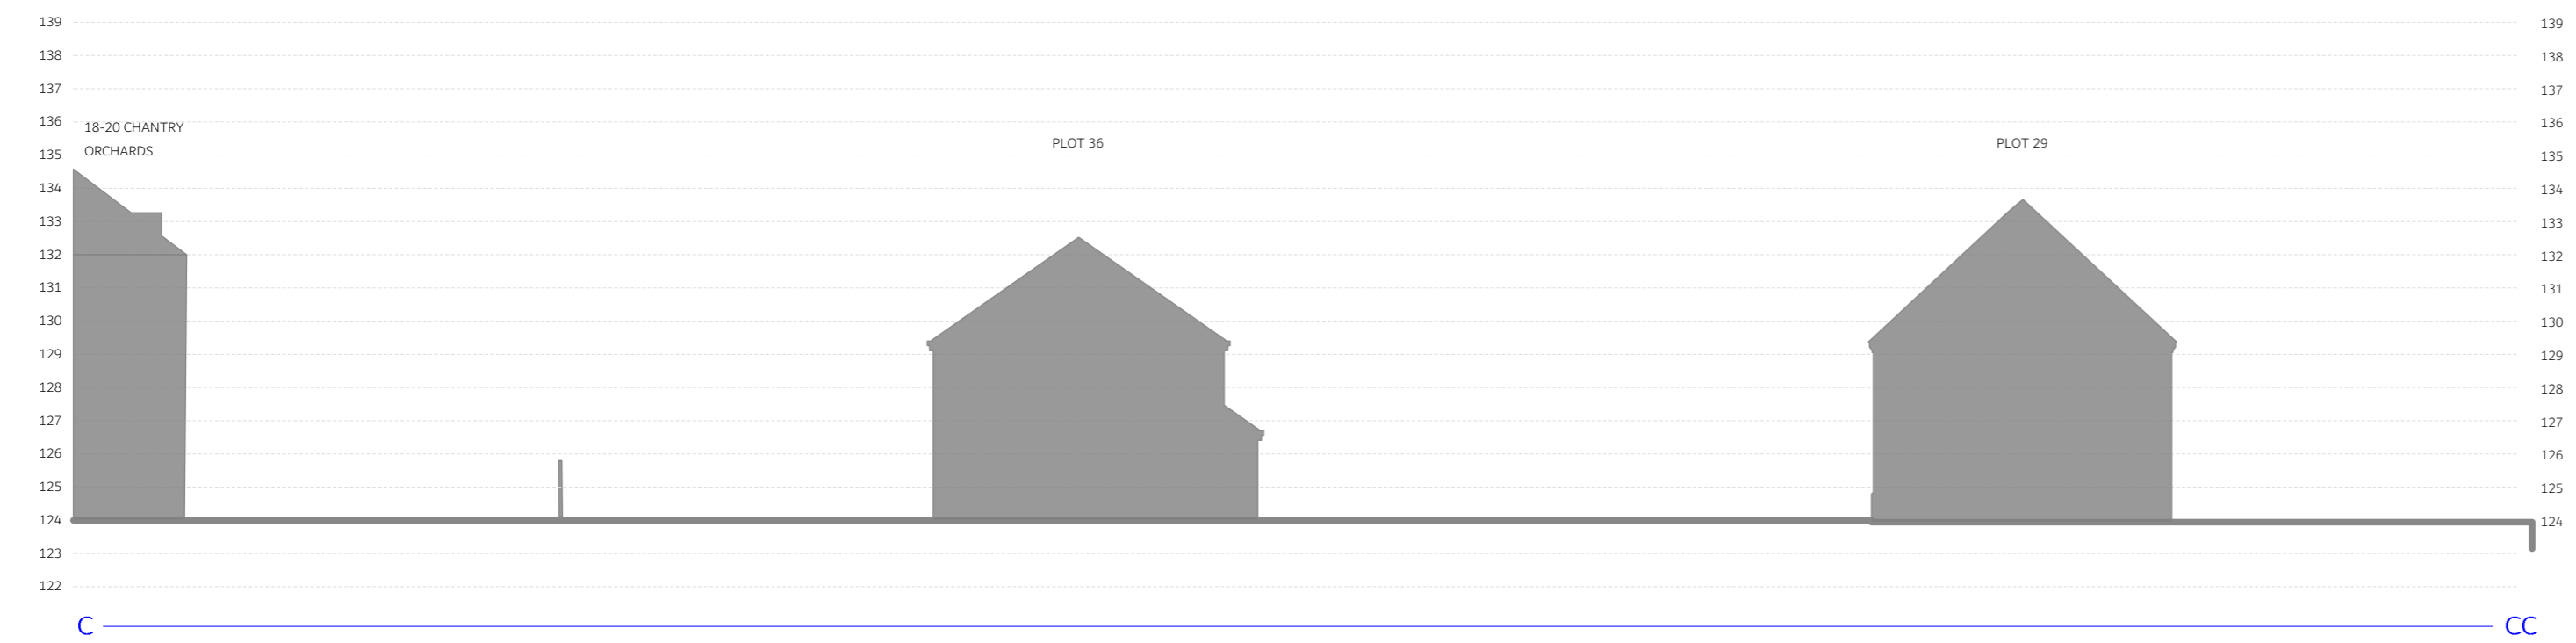

Drawing Title Indicative Site Sections			
Site Land off Green Road, Dodworth			
Scale @ A2	1:200	Date	19/05/22
Drawn	MC	Checked	WN
Drawing No.	Z087.007	Rev.	-

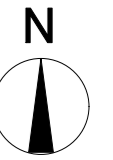

Thorpe Arch Grange
Walton Road
Thorp Arch
LS23 7BA
01937 543599
www.newethomes.co.uk

