






EXISTING REAR ELEVATION

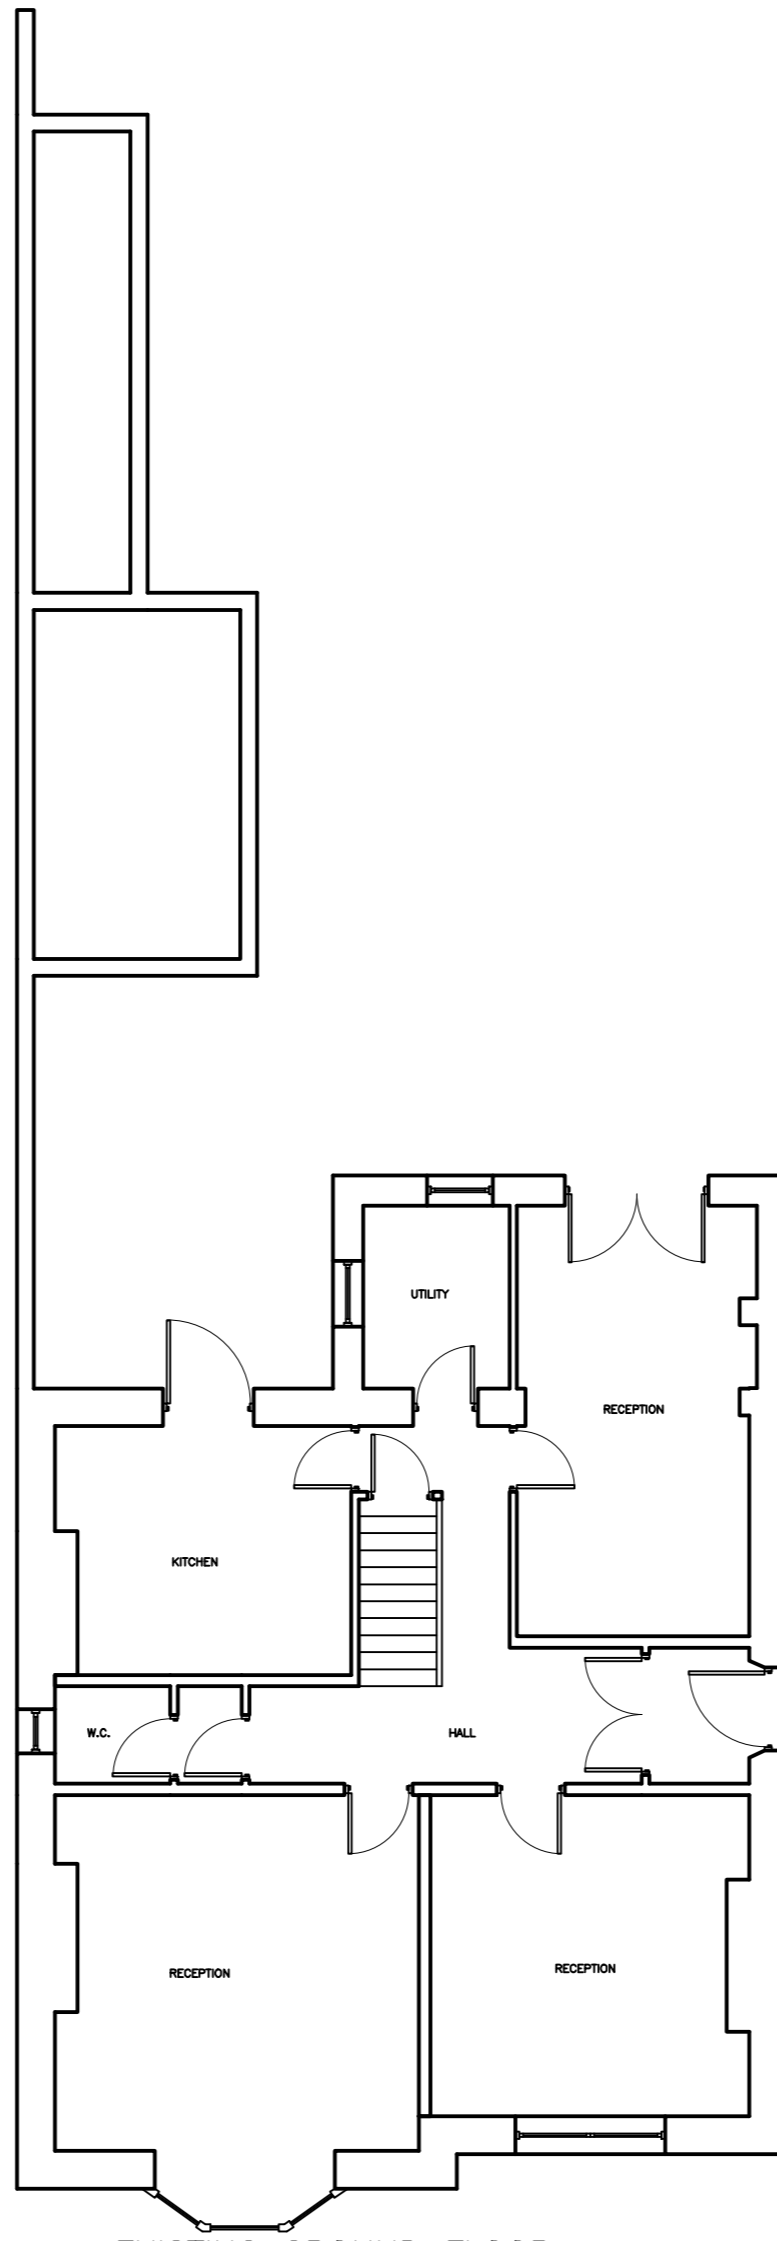


EXISTING GROUND FLOOR

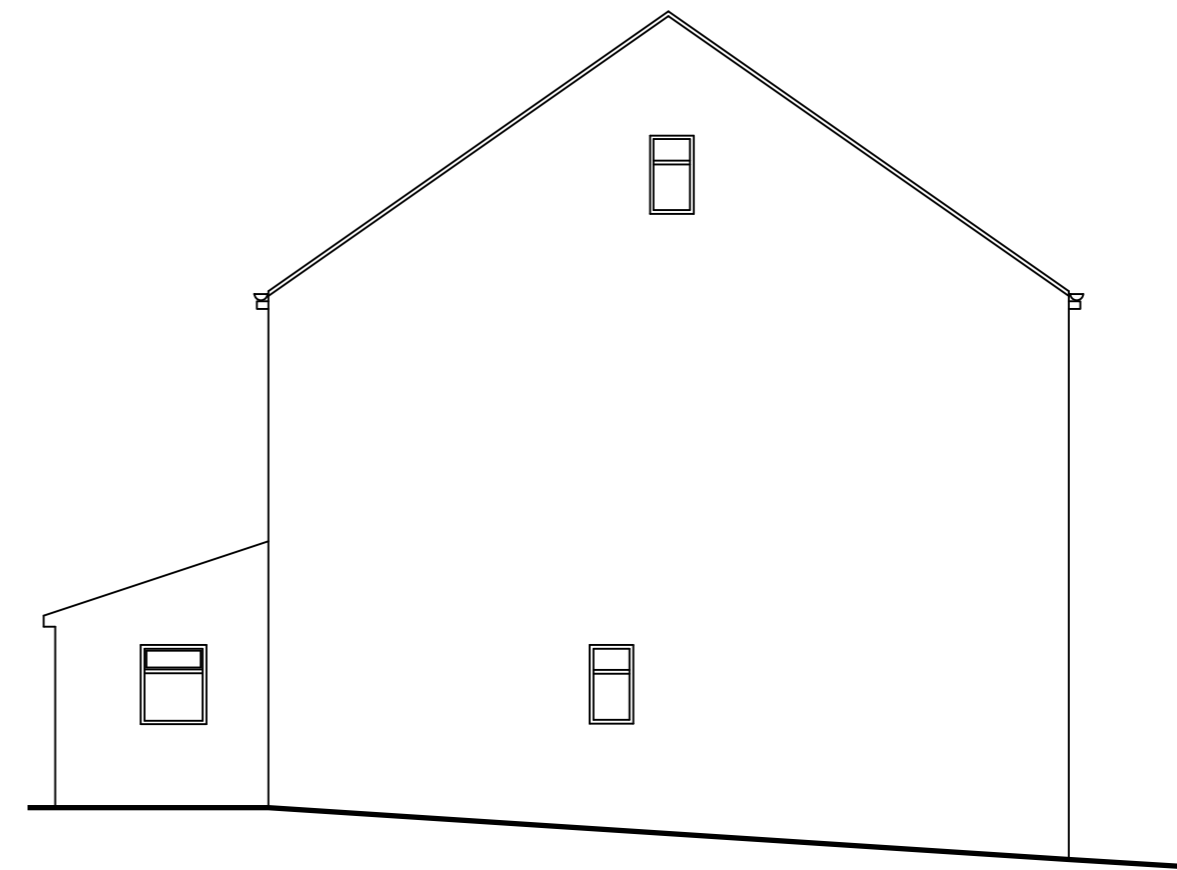


EXISTING SIDE ELEVATION

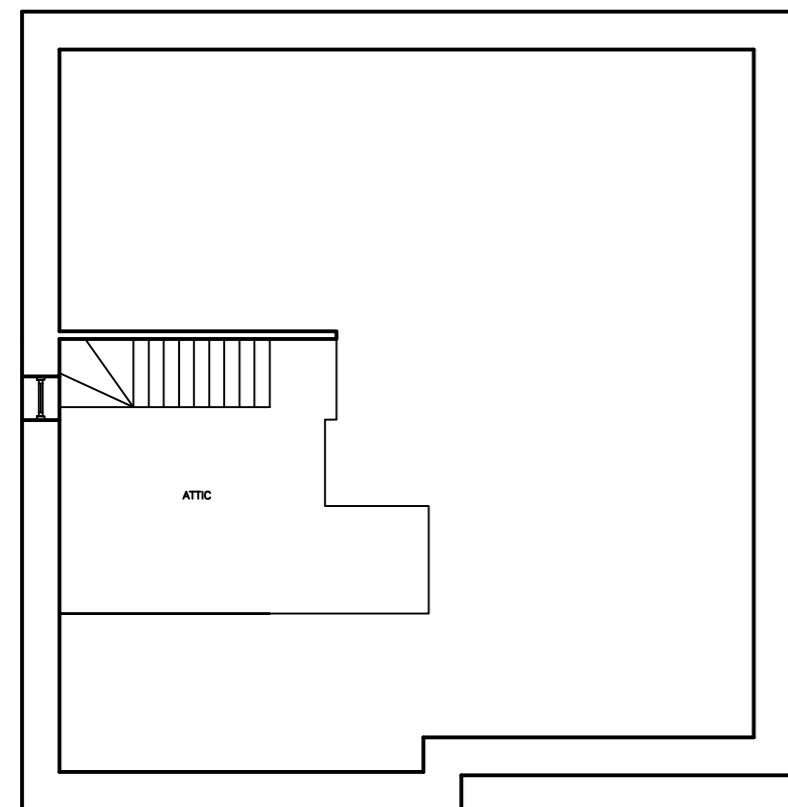

EXISTING SECOND FLOOR

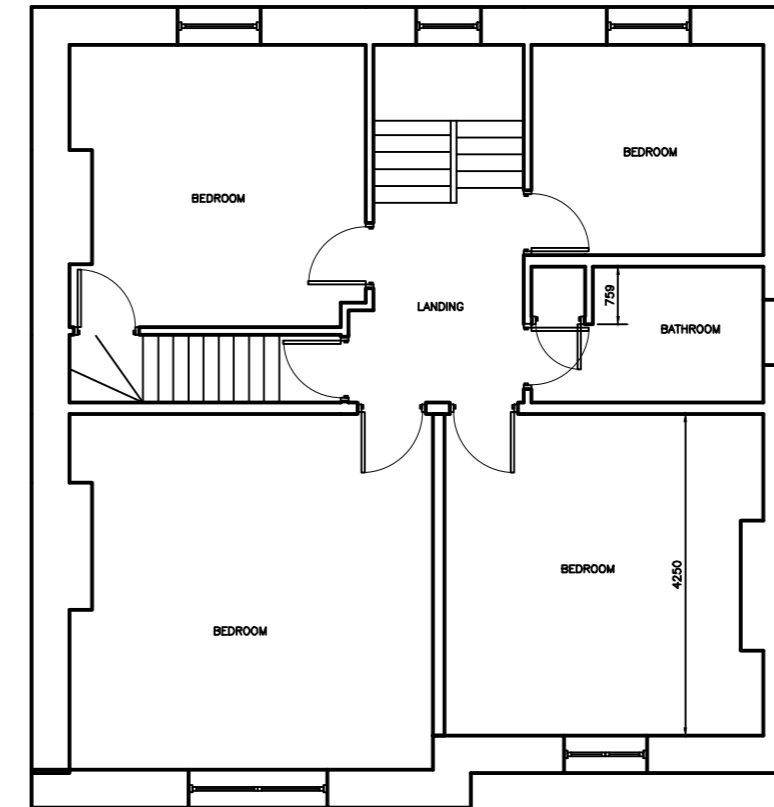

EXISTING FIRST FLOOR

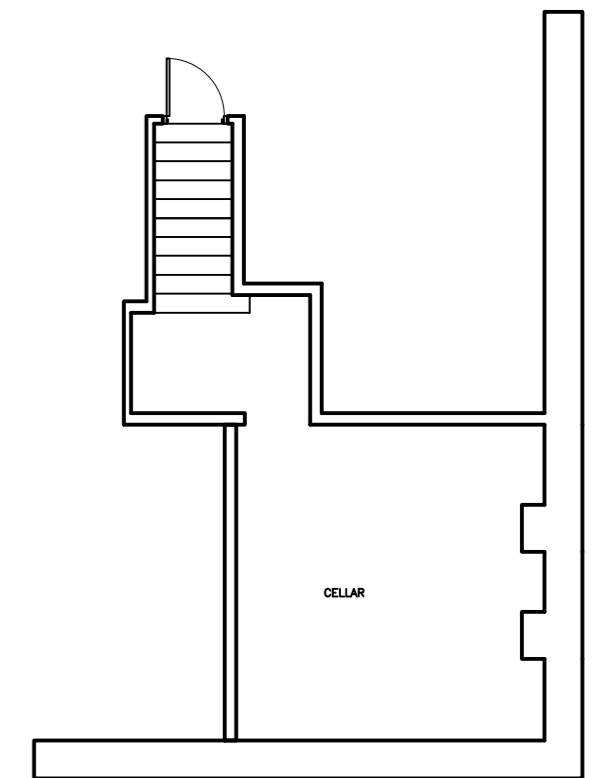


EXISTING BASEMENT

Actual depth of foundations to be determined on site.  
 All work to be to the satisfaction of the local authority.  
 All dimensions to be checked on site and any discrepancies must be notified immediately.  
 All dimensions are in millimetres unless otherwise stated.  
 Information given on this drawing is subject to local authority approval.  
 Do not scale this drawing.

Project Management Services 2009

**PROJECT MANAGEMENT services**

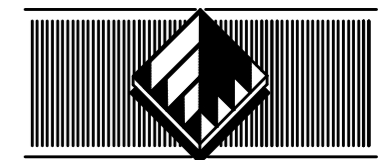

CHARTERED BUILDING CONSULTANTS  
 4 HUDDERSFIELD ROAD, BARNSELEY, SOUTH YORKSHIRE S70 2LT  
 TELEPHONE (01226) 286276

FAX (01226) 731265 E-mail: info@pmsdesign.co.uk

CLIENT  
 Mr A Woolhouse  
 The Rectory 30, Victoria Road, Barnsley

PROJECT  
 EXISTING PLANS

FILE NAME	DWG.No	SCALE	DATE	DRAWN	REV.
woolhouse_01.dwg	2267/02	1:50 1:100	07/09	jib	