



Site Section A-A

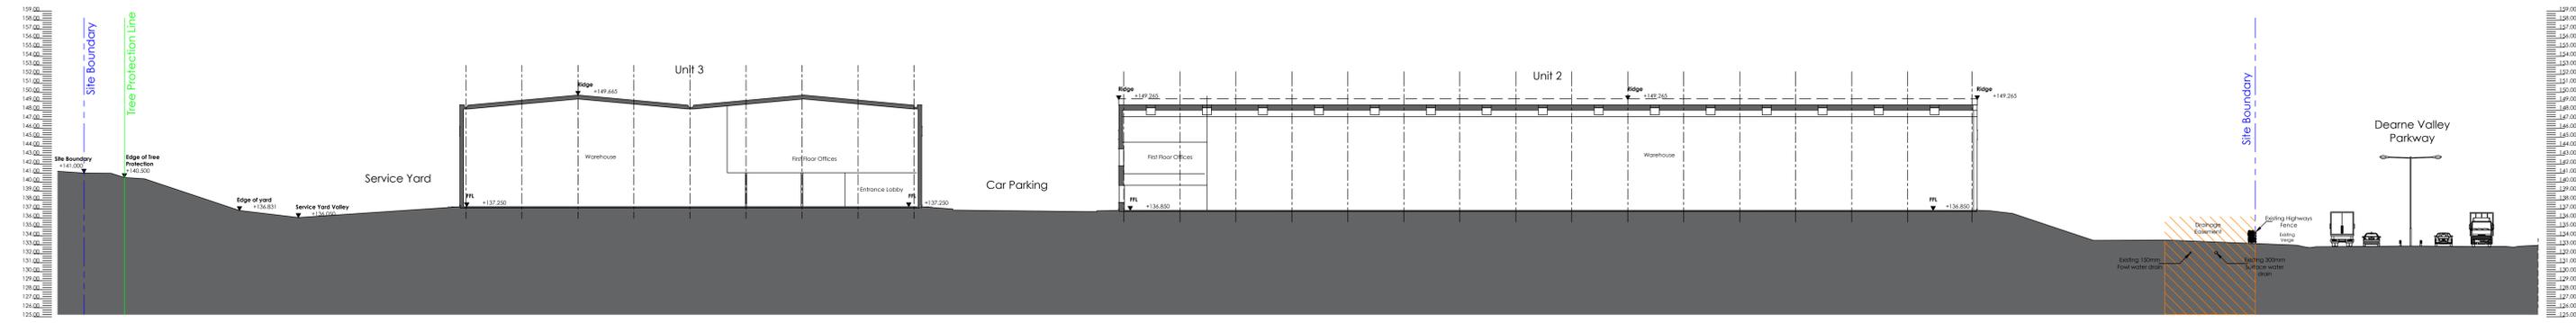

Site Section B-B

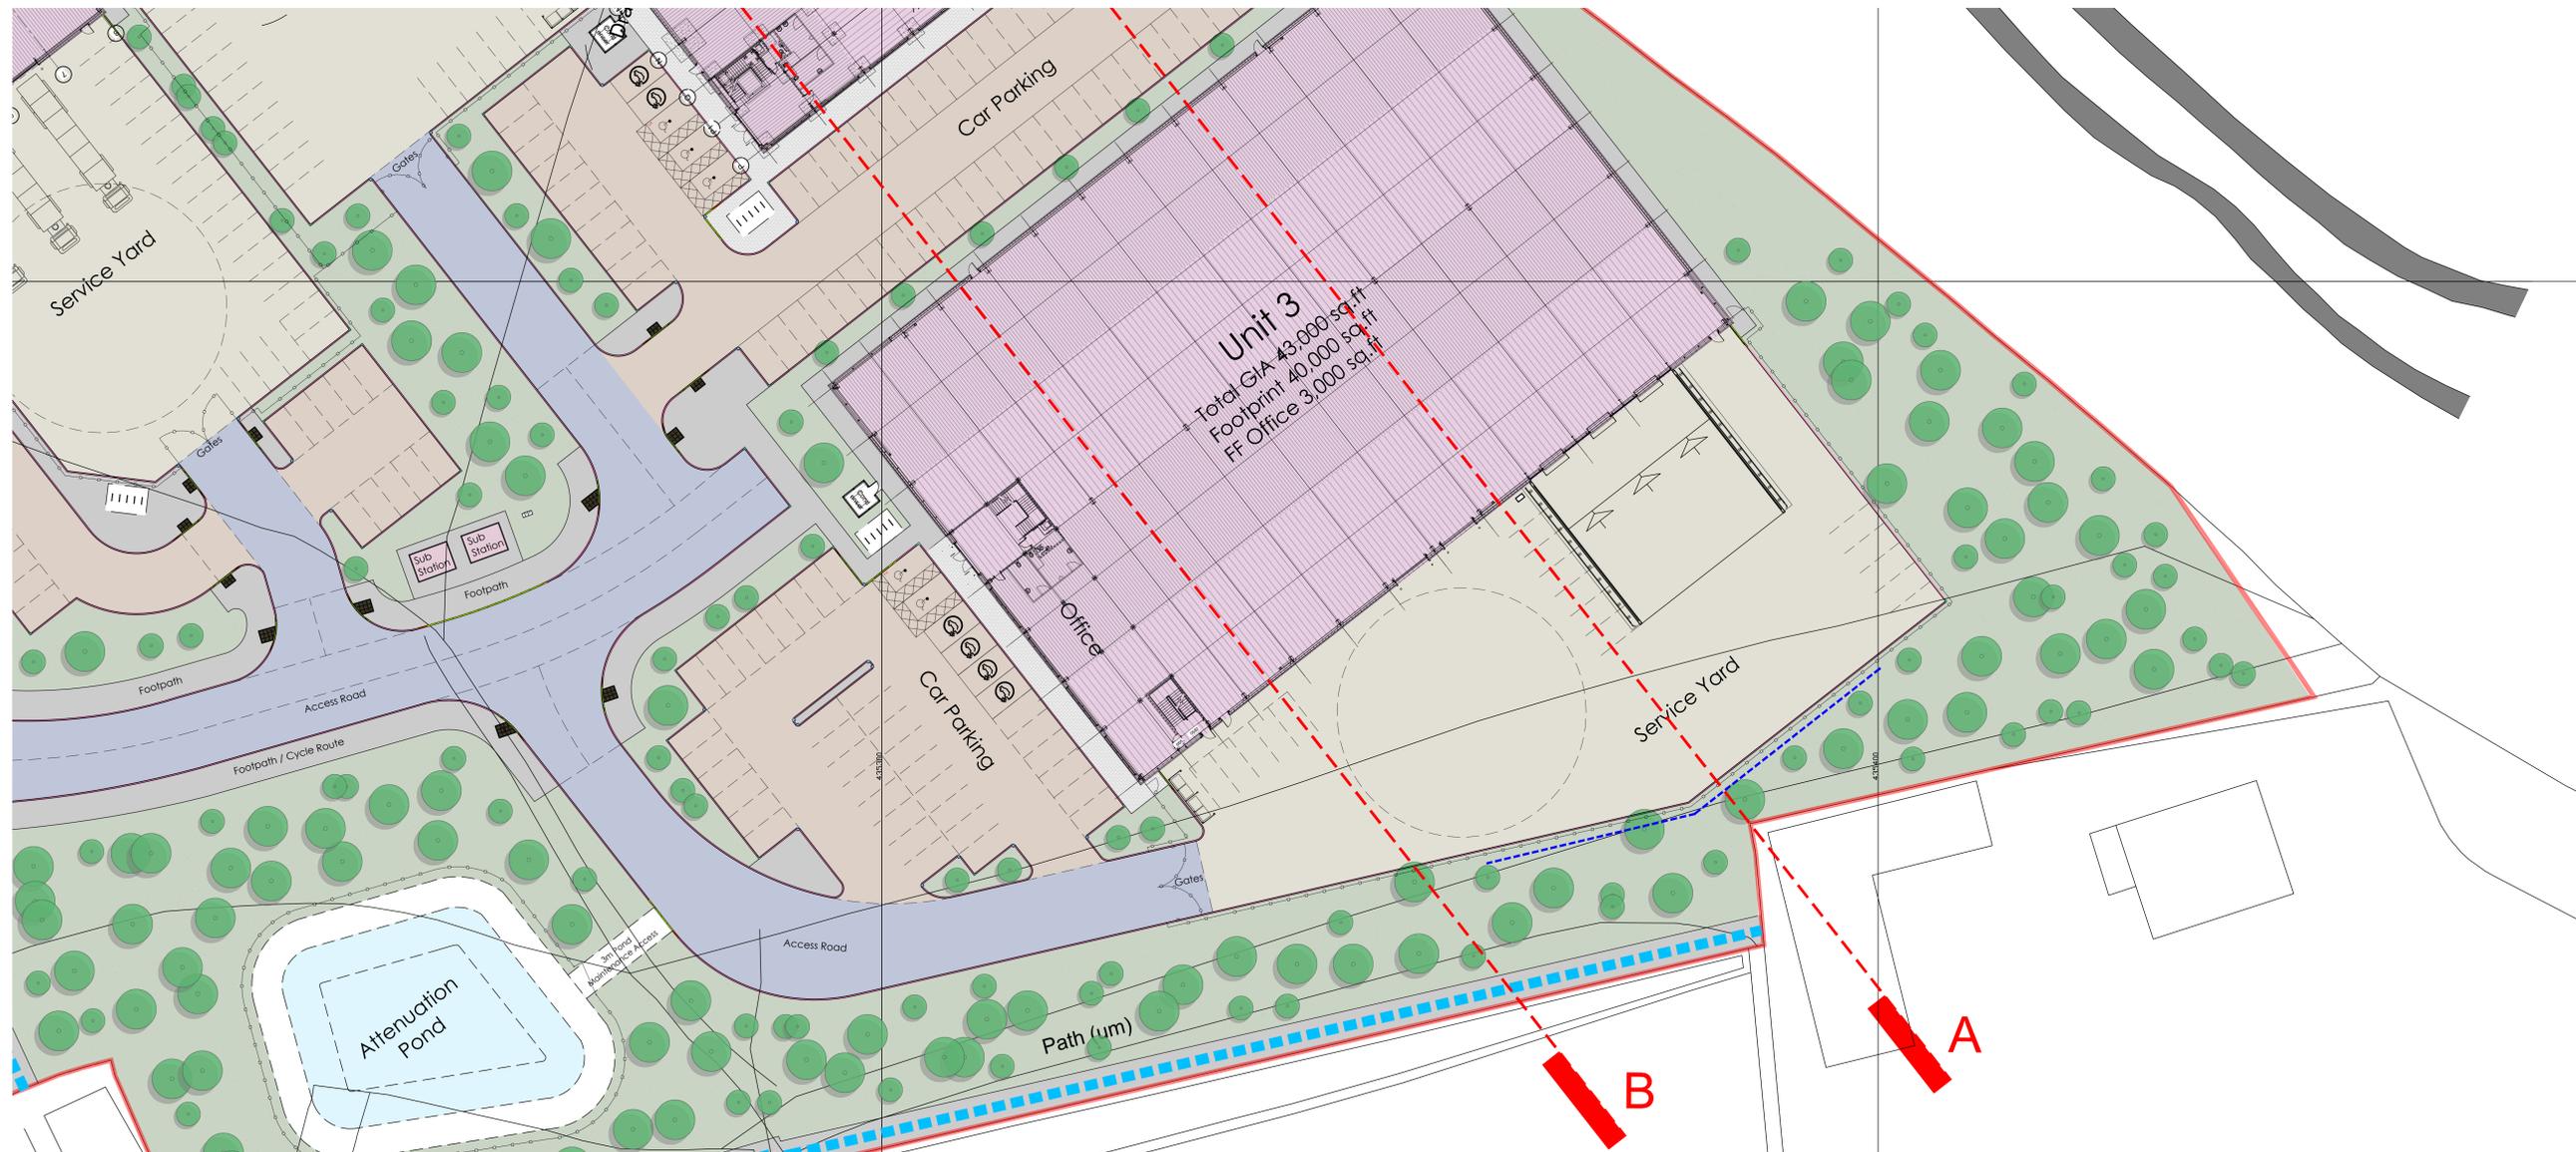

Site Section Locations

COPYRIGHT RESERVED

Notes

Revisions

Rev	Date	Description

BUILDING MANAGEMENT SERVICES LTD
 Huddersfield Road
 Elland, West Yorkshire
 HX5 9BW
 TELEPHONE : ELLAND (01422) 371616
 FAX No : (01422) 376717
 email : mail@bmselland.com

Building Management Services

Client
 C D P Limited

Project
 Proposed Development
 Land off Dearne Valley Parkway
 Rockingham Business Park

Sheet
 Updated Site Sections

Drawn: MTS Date: JAN 2026
 Scale: 1:250 @ A1

Drawing No. M3061 - P100 Revision: -