



NOTES  
 DO NOT SCALE FROM THIS DRAWING.  
 It is the Contractor's responsibility to check all governing dimensions and verify all dimensions on site before commencing any work or making any shop drawings.  
 This drawing is to be read in conjunction with schedules of work, specifications, bills of quantities and other relevant information. Any discrepancies are to be reported to the Project Architect.  
 Work and materials are to be in accordance with the Building Regulations and to comply with the relevant British Standards.  
 This drawing is copyright of Mark Brotheron Ltd and should not be reproduced in whole or part without their written permission.

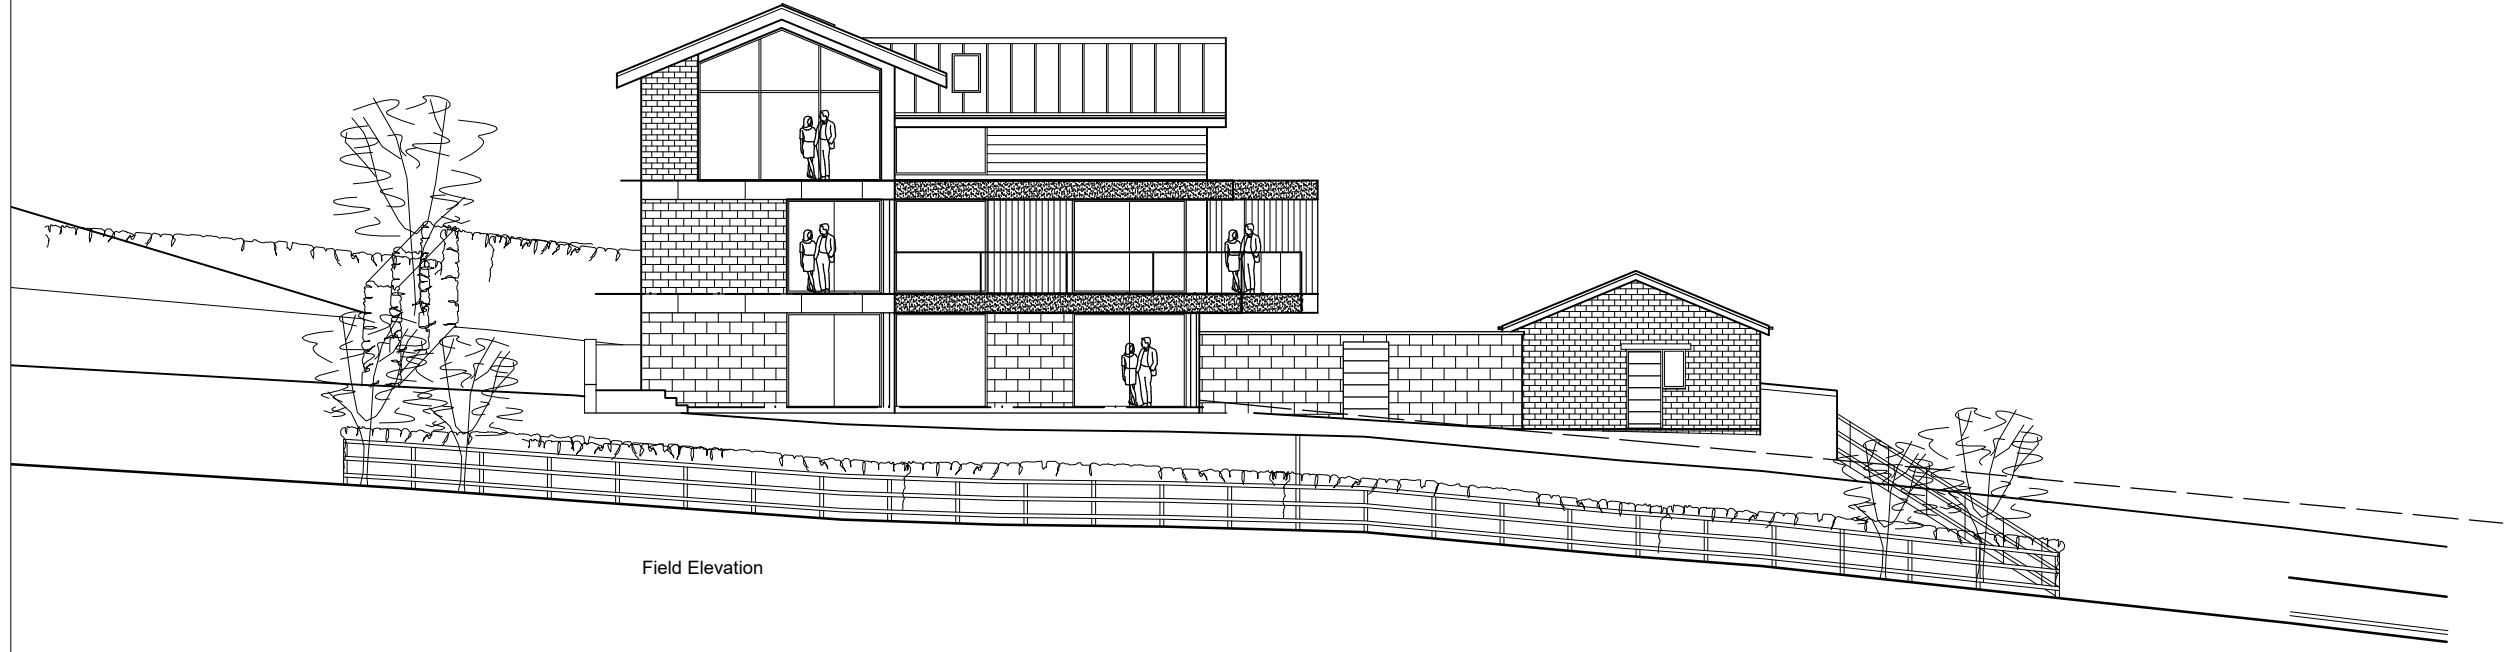

Field Elevation

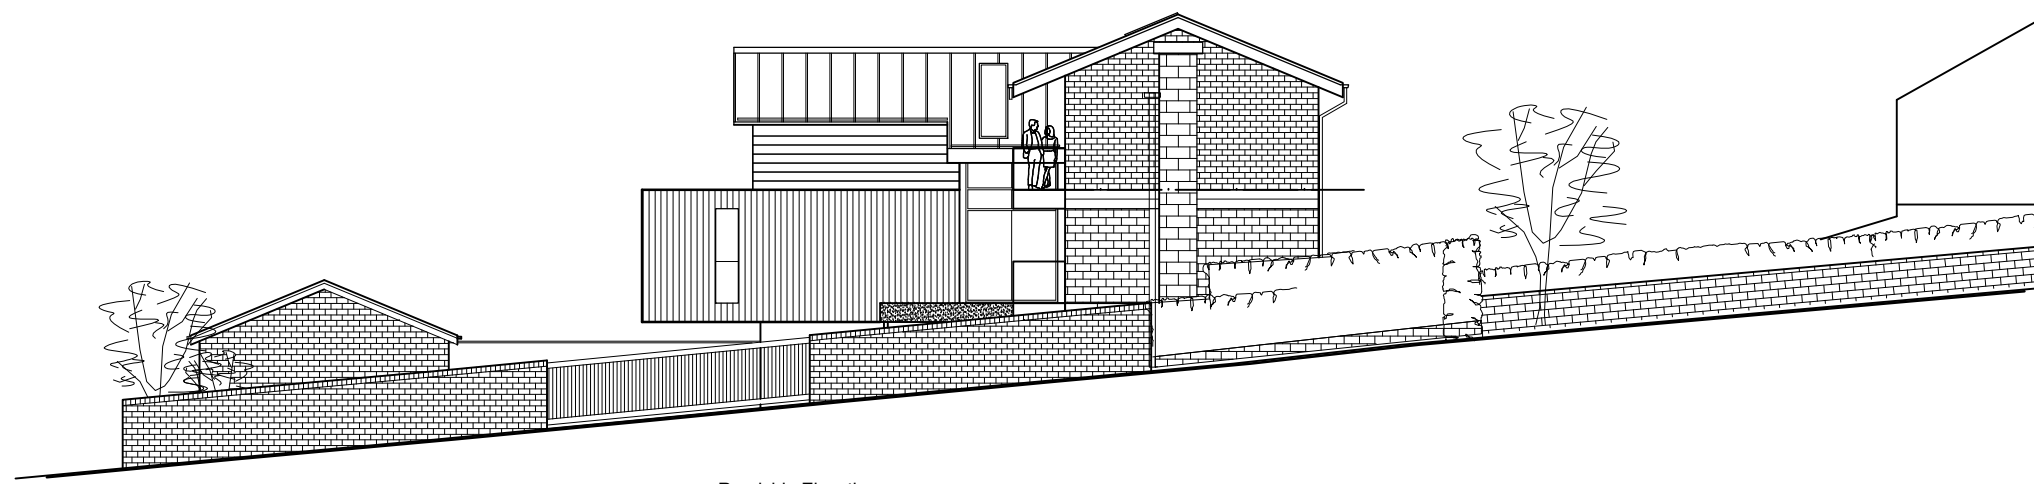

Roadside Elevation

Rev:      Date:      Notes:

**FOX** ARCHITECTURE & DESIGN  
 Fox Cottage, Whitley Road, Whitley  
 West Yorkshire, WF12 0LU  
 T 01924 459231  
 E info@foxarchitecture.co.uk  
 www.foxarchitecture.co.uk

Client:  
**Ms B Cook**

Project:  
**179 Sackup Lane  
 Darton  
 Barnsley, S75 5AU**

Drawing:  
**Proposed Site  
 Elevations**

Date:      Scale:  
**Apr 2026      1:200 @ A3**

Drawing No:      Rev:  
**2518/118**