


DATE 12.06.2026

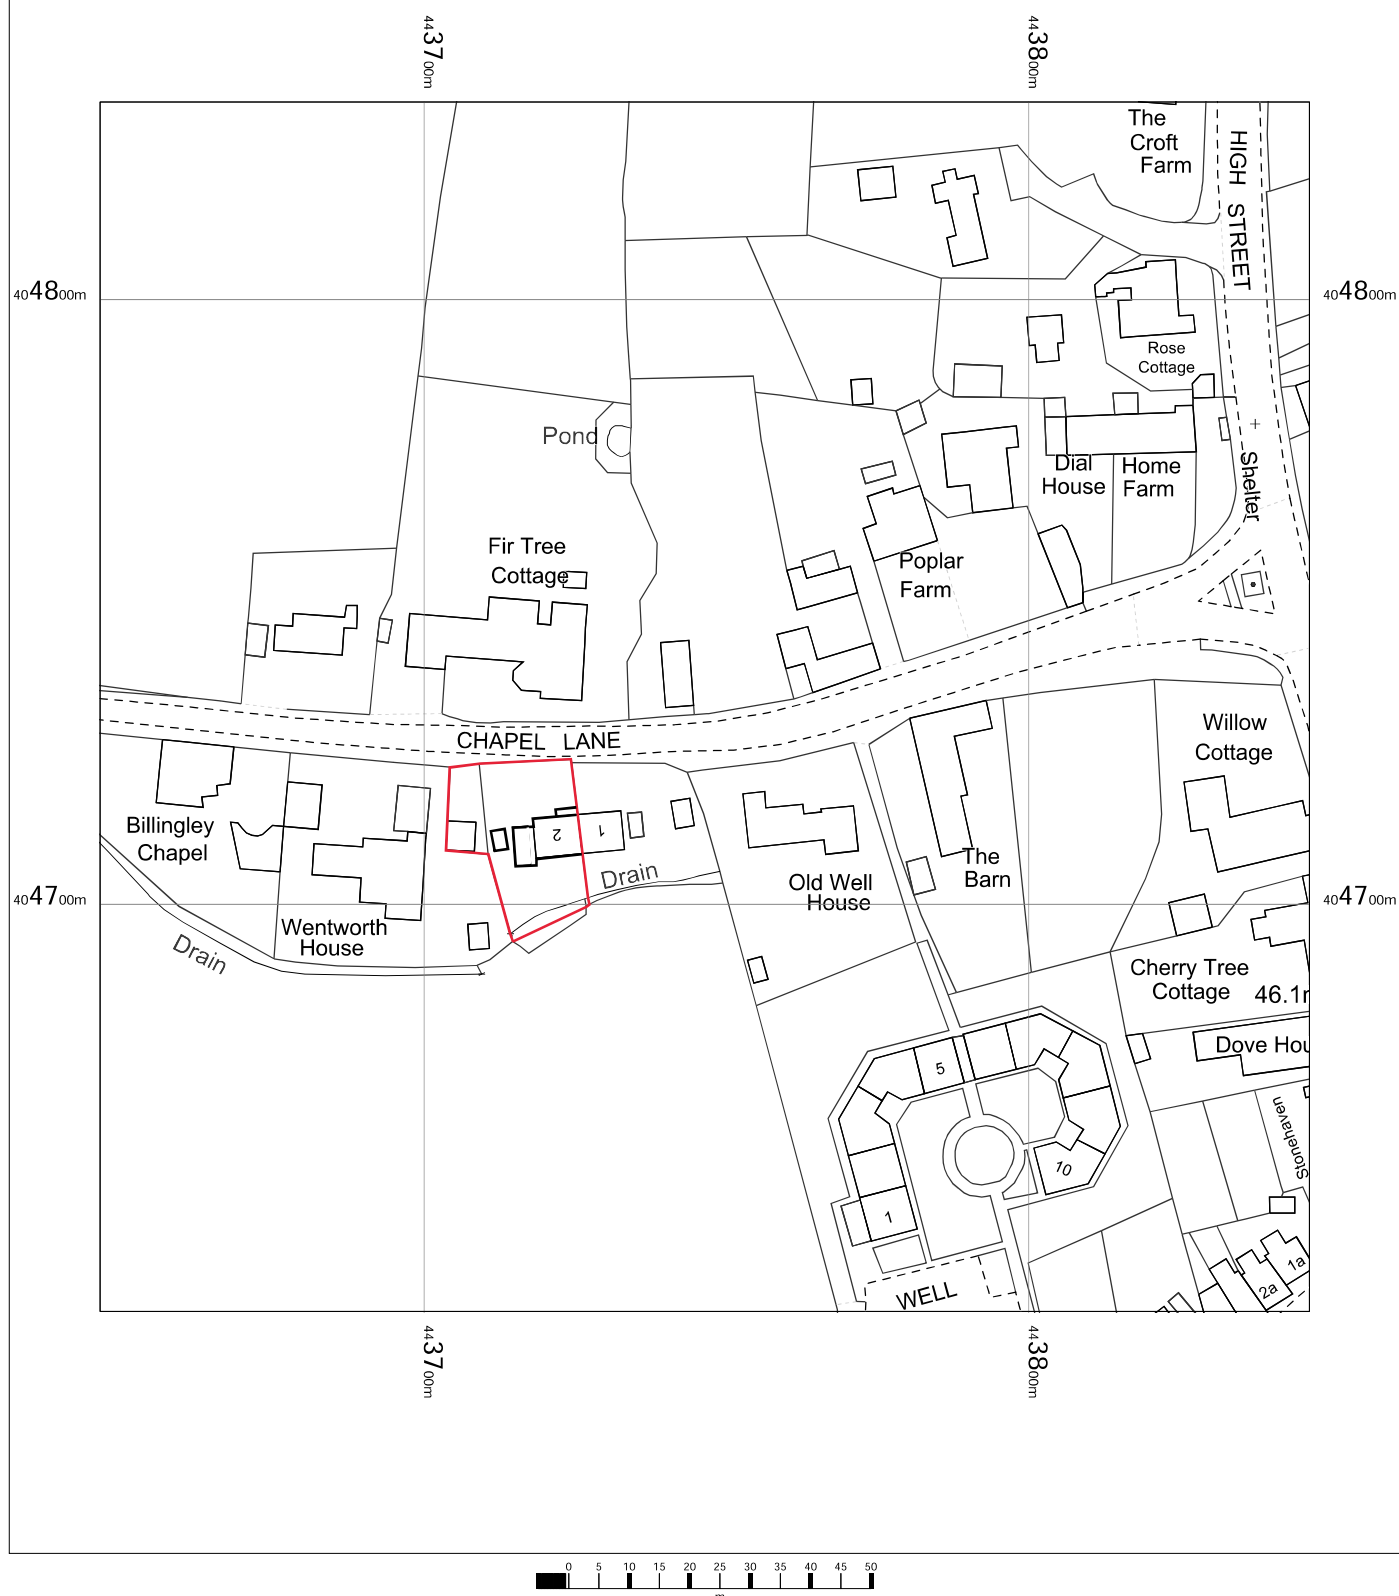

2 Chapel Lane,
Billingley,
Barnsley,
S72 0HZ

OS MasterMap 1250/2500/10000 scale
Friday, June 12, 2026, ID: CM-01282799
www.centremapslive.co.uk

1:1250 scale print at A4, Centre: 443746 E, 404733 N

©Crown Copyright Ordnance Survey. Licence no.
AC0000849896

