


Bourne Assessment Ref: **Concraig 3**

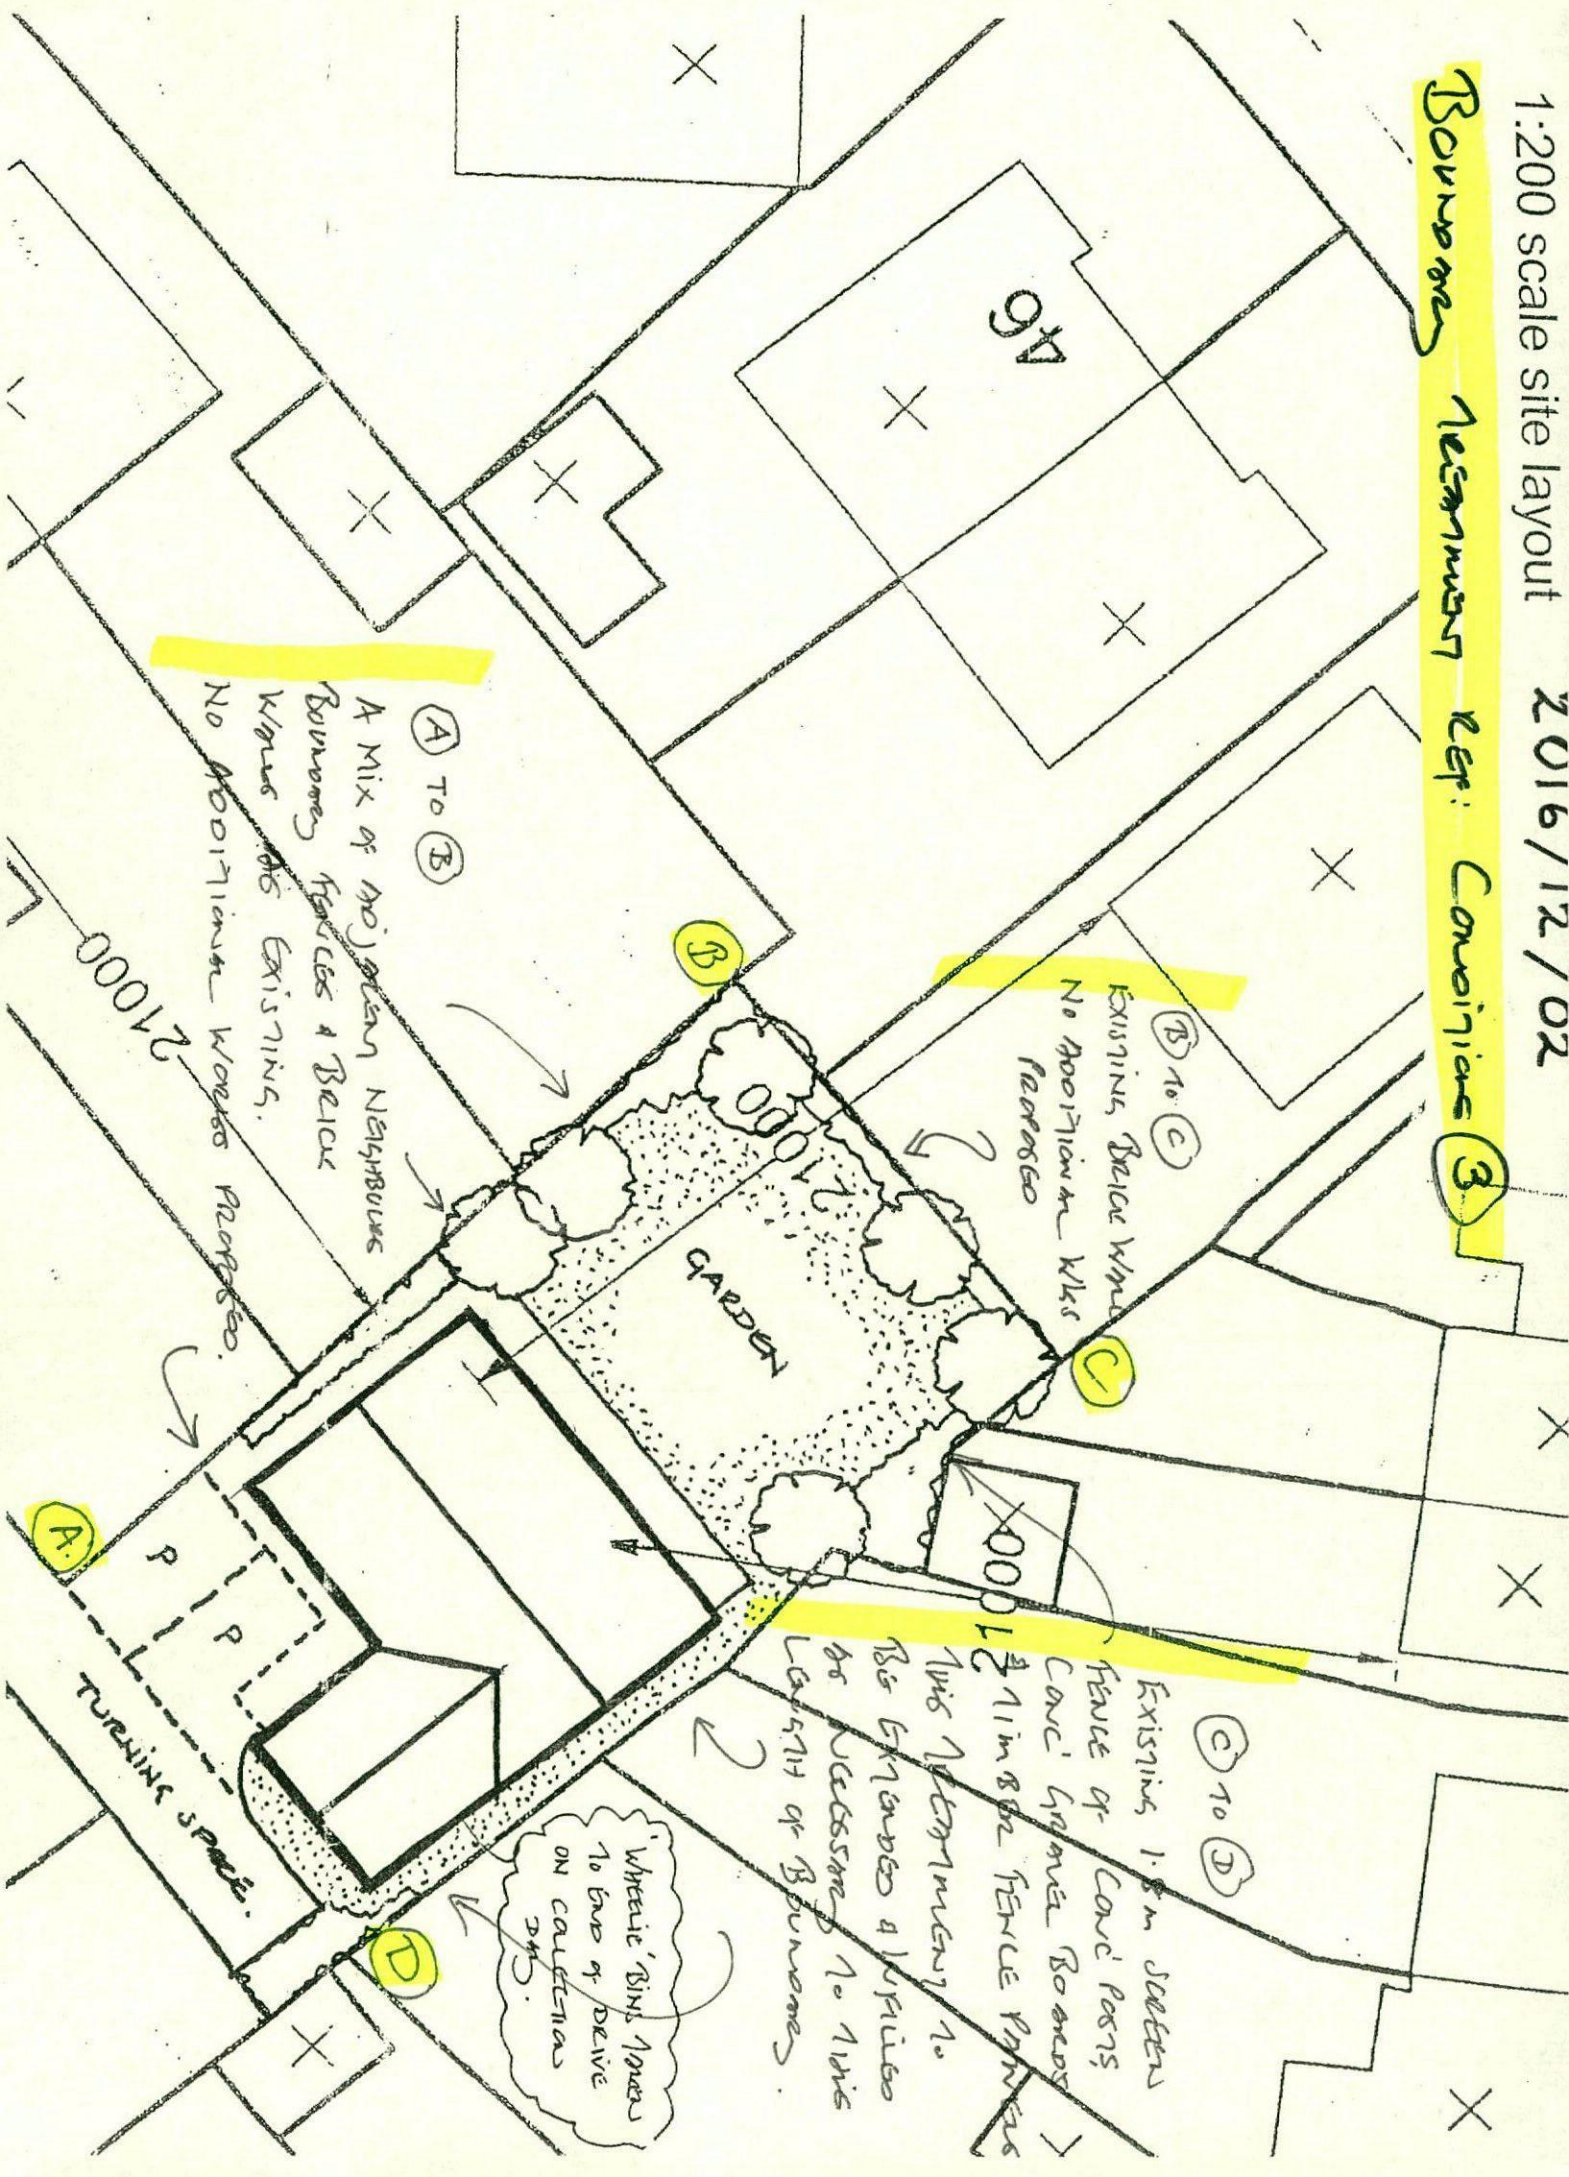

A Mix of Adjacent Neighbours Bourne Fences & Belce Wks are Existing. No Additional Wks Proposed.

(B) to (C)
Existing Belce Wks
No Additional Wks Proposed

(C) to (D)
Existing 1.5m Section Fence of Concraig Bourne & 11m 82 Fence Panels This Retaining No. 8s Expanded 4 Panels as Necessary to this Length of Bourne.

White Bins Need to End of Drive on Concraig 3rd.

21000

TURNING SPACE

GARDEN

46