

**GENERAL NOTES:**

1. THE APPLICANT IS RESPONSIBLE FOR THE OBTAINING OF A DESIGN AND BUILDING REGULATION IN ANY FORM OF FOUNDATION DESIGN FOR THE PROPOSED EXTENSION AND RECONSTRUCTION WORK.

2. ALL DIMENSIONS ARE TO BE CHECKED ON SITE AND ANY DISCREPANCIES TO BE REPORTED TO A.T. DESIGN AND BUILDING REGULATION IN ANY FORM OF FOUNDATION DESIGN FOR THE PROPOSED EXTENSION AND RECONSTRUCTION WORK.

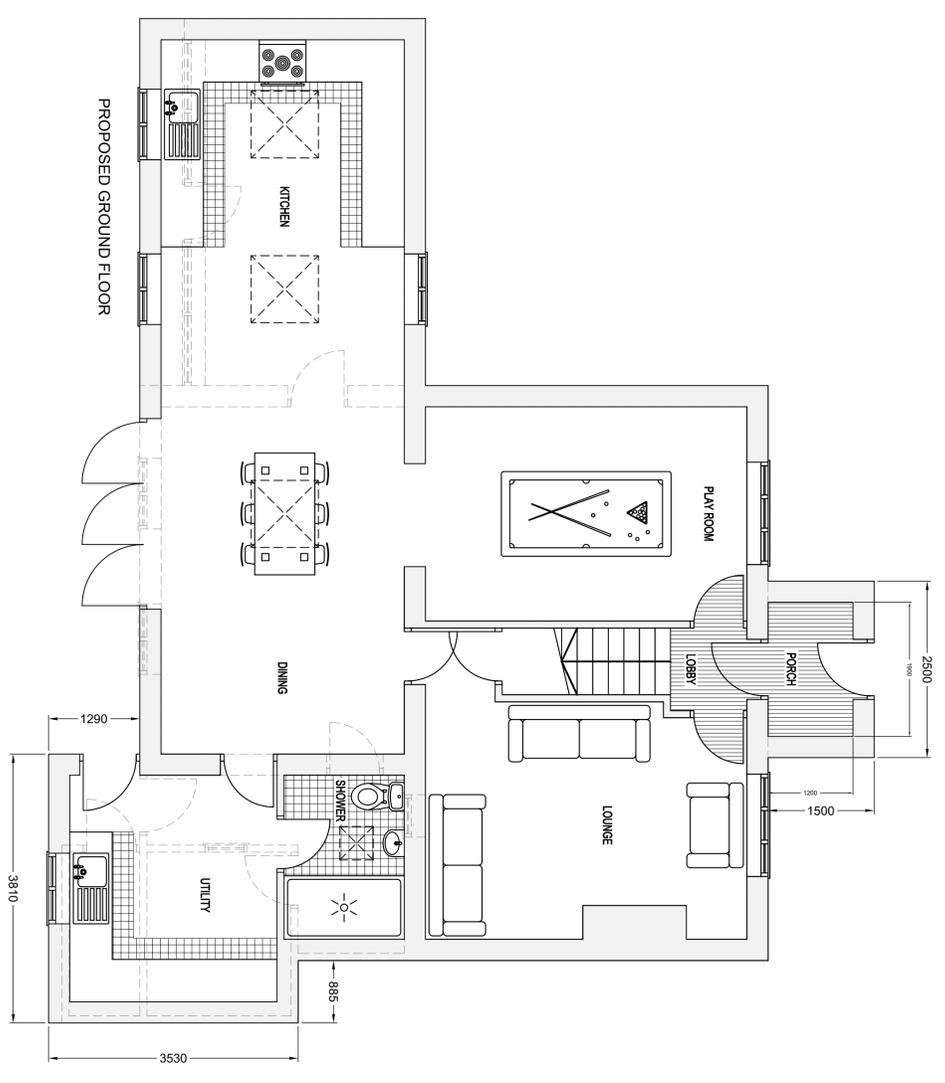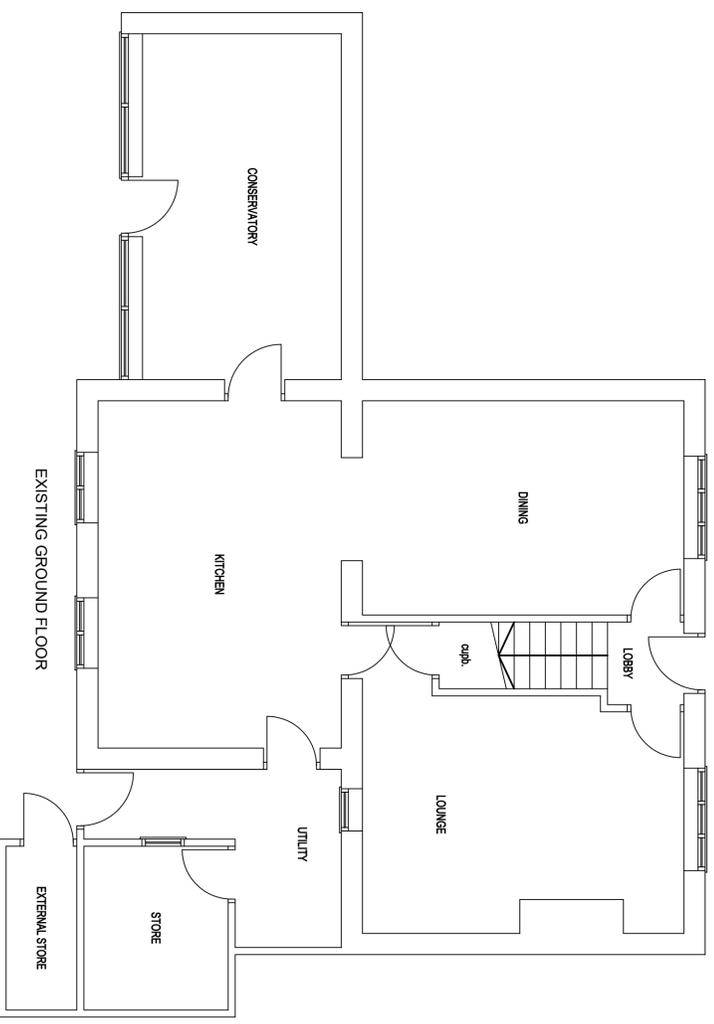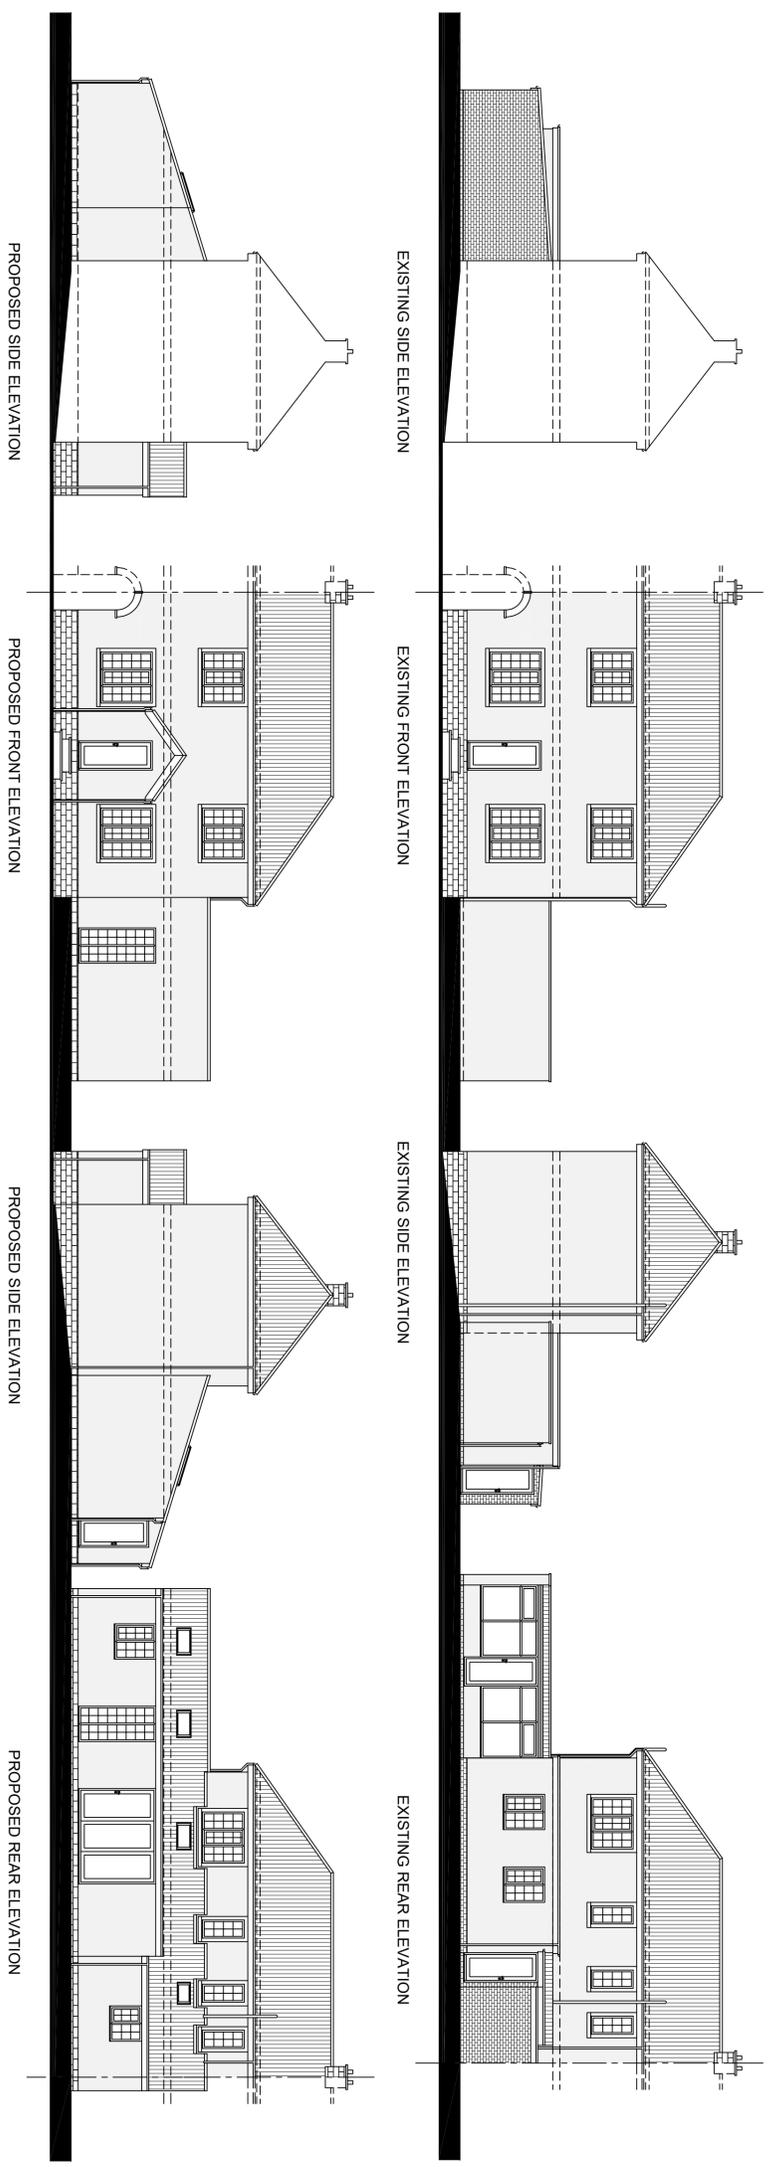

REV.	FOR PLANNING PERMISSION MODIFICATIONS	DATE
A		JAN 26

**A.T.**  
DESIGN & DRAUGHTING

for  
e-mail: alan@atdesignanddraughting.com  
tel: 07739 807580

Client  
Scheme  
**Mr. & Mrs. PAUL LINDSAY**  
**SINGLE STOREY SIDE & REAR EXTENSION WITH FRONT PORCH**  
6 Castle View | Green Moor | Sheffield | S35 7DQ

Title  
**EXISTING & PROPOSED DETAILS**

1:50 & 1:100 @ A1	Drawn Alan Thomas - January 2026
01/26/V22-01a	Client Approval Status FOR PLANNING PERMISSION