




PROPOSED SITE SECTION A-A  
SCALE 1:200

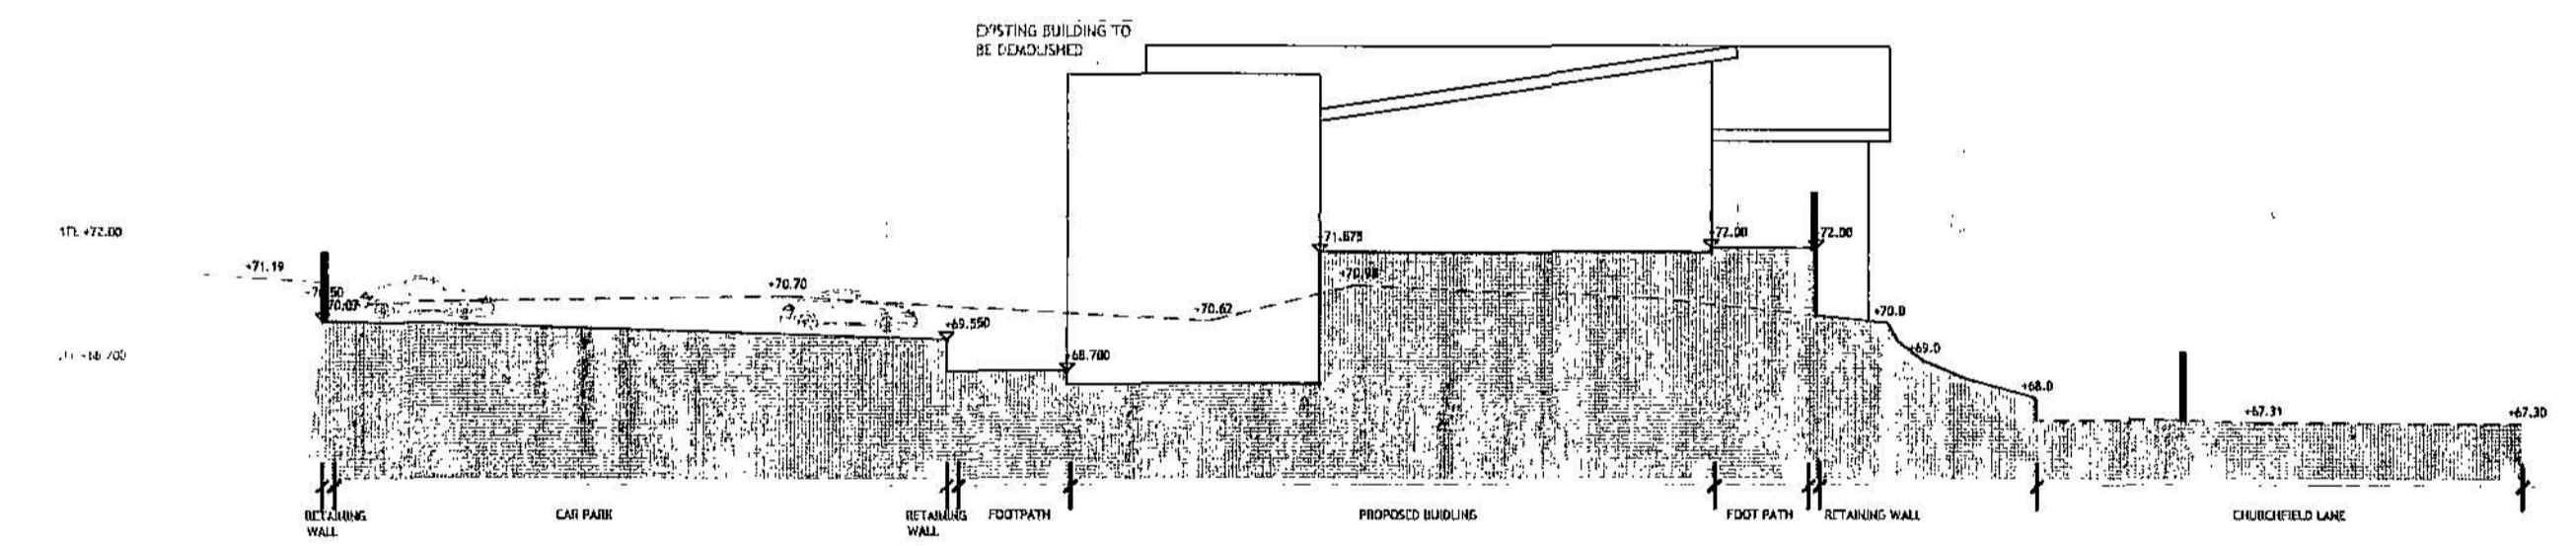


PROPOSED SITE SECTION B-B  
SCALE 1:200

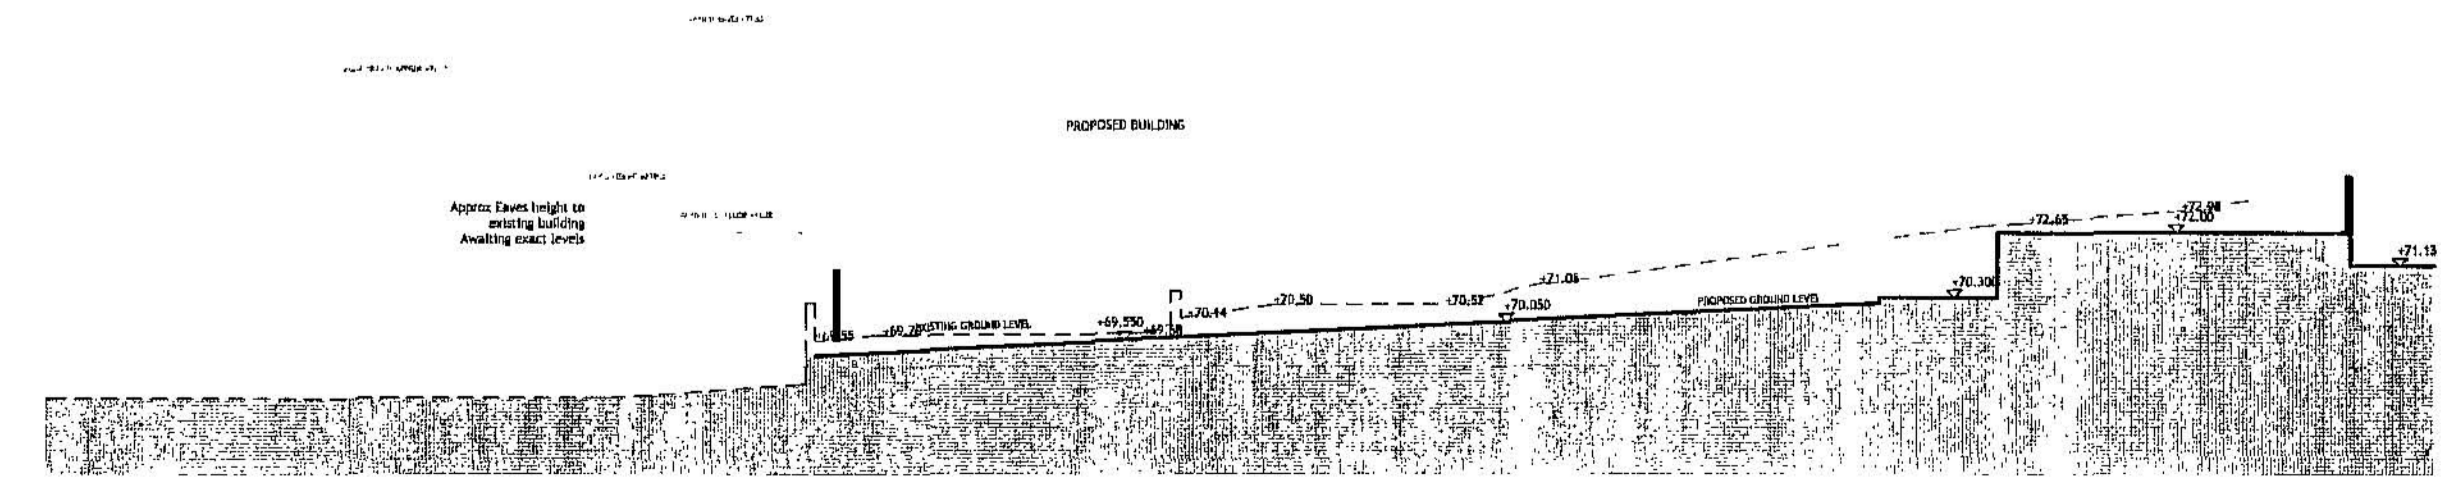


PROPOSED SITE SECTION C-C  
SCALE 1:200

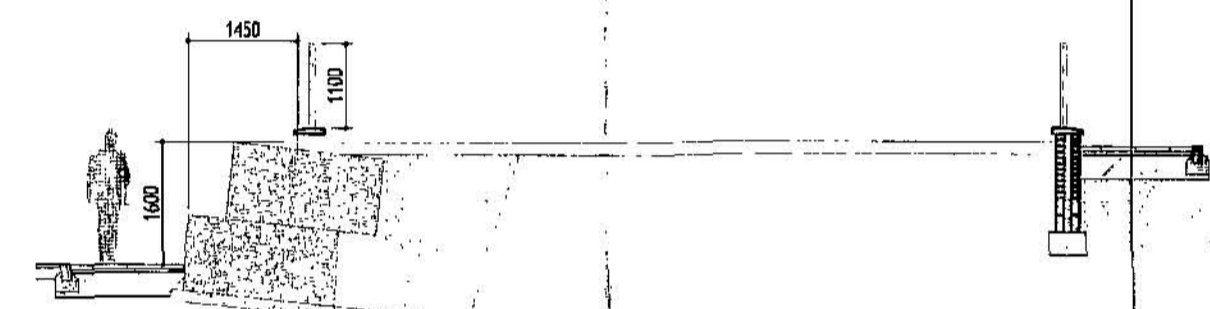

PLAY AREA SECTION d-d  
SCALE 1:100

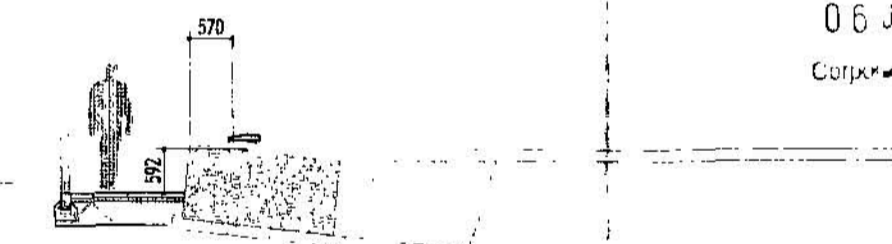

PLAY AREA SECTION e-e  
SCALE 1:100

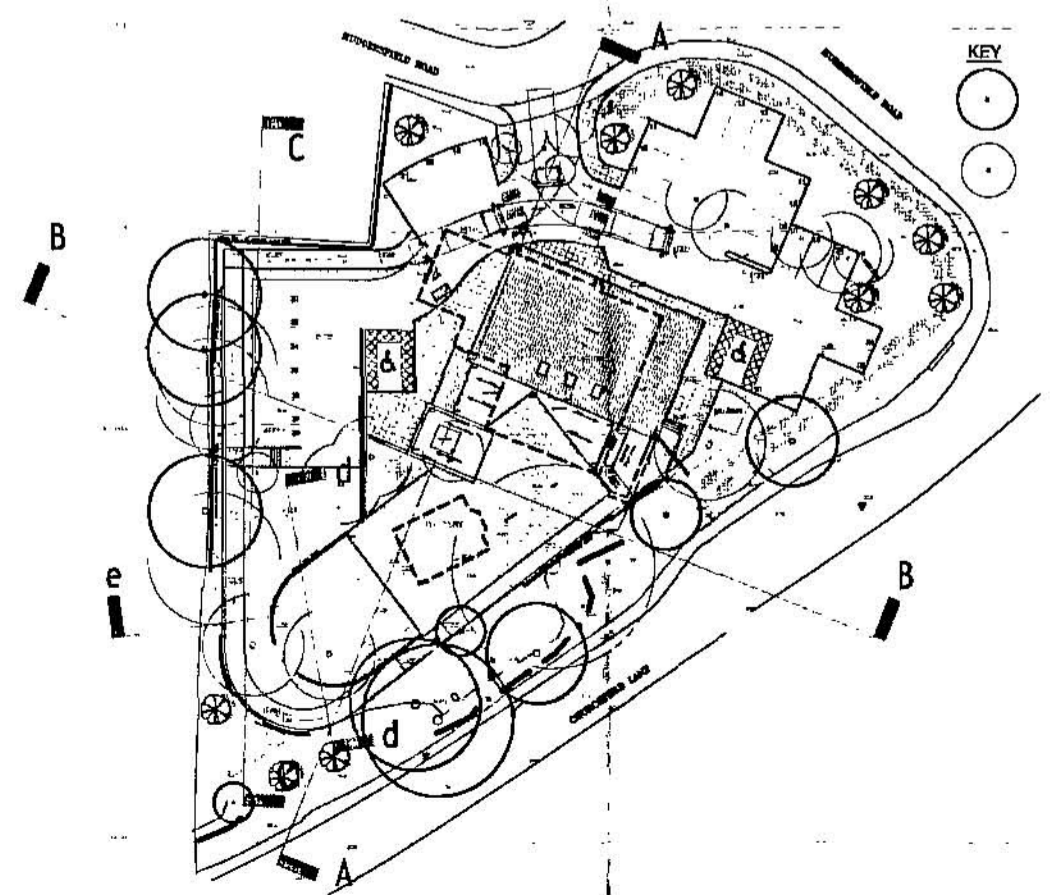

- NOTES**
- 1 ALL WORK TO BE CARRIED OUT IN ACCORDANCE WITH THE BUILDING REGULATIONS AND THE REQUIREMENTS OF THE LOCAL AUTHORITY.
  - 2 NO DIMENSIONS TO BE SCALED FROM THIS DRAWING.
  - 3 THE CONTRACTOR SHALL VERIFY ALL LEVELS AND DIMENSIONS ON SITE BEFORE COMMENCEMENT OF WORK.
  - 4 ON SITE ALTERATIONS TO THE CONSTRUCTION OR FINISHES SHOWN OR IMPLIED ON THIS DRAWING MUST BE DRAWN TO THE ATTENTION OF THE ARCHITECT BEFORE SUCH WORK IS IMPLEMENTED.
- © COPYRIGHT RESERVED

N.B  
AWAITING TOPOGRAPHICAL SURVEY FOR AREAS OUTSIDE OF OUR SITE. AREAS INDICATED AREA APPROXIMATED ONLY.

Barnsley Metropolitan  
Council  
06 JUL 2009  
Corporate Multi-Use

Revisions	Date	Issue	By
1ST FLOOR LEVEL AMENDED	JUN 09	JG	C
PERIMETER FENCE ADDED, TREES ADDED, SECTION TO PLAY AREA ADDED	APR 09	JG	B
09/023 NOTE: DRAWING NO. REVISED. ORIGINAL DWG NO. 1409/001 SUPERCEDED.	APR 09	MD	A

PRELIMINARY ISSUE

Project  
**DARTON  
PRIMARY CARE CENTRE  
BARNSELY LIFT**  
Client  
**MORGAN ASHURST**

**HDP**  
ARCHITECTS  
1st Floor, Manchester Square, 45-46, Canal Street, Manchester, M1 1TT, UK  
Tel: 0161 475 5280 Fax: 0161 475 5281 www.hdp.co.uk  
Registered Architectural Firm, No. 1409/001

Title  
**SITE SECTIONS**

Drawn	Scale	
MT	1:200 @ A2	
Checked	Date	
	MAR08	
Job No	Dwg No	Rev.
161	(41P) 001	C