

Address: Office 15, Askern House,
 Askern, Doncaster, DN6 0AA
 Email: info@3dppd.co.uk
 Telephone: 01302 239000
 Web: www.3dppd.co.uk

All dimensions and sizes to be verified by the Contractor on site.
 Drawings to be read in conjunction with engineers details.
 The structural engineers details take precedence over the
 architectural drawings.

No dimensions to be scaled from this drawing. Contractors must work
 to figured dimensions.


Precision Plan Drawing will have no liability for any errors or
 inaccuracies.

© This drawing is subject to copyright of Precision Plan Drawing
 Limited.

CDM REGULATIONS 2015
 The client must abide by the Construction Design and Management
 Regulations 2015. The client must appoint a contractor, if more than
 one contractor is to be involved, the client will need to appoint (in
 writing) a principal designer (to plan, manage and coordinate the
 planning and design work) and a principal contractor (to plan,
 manage and coordinate the construction and ensure there are
 arrangements in place for managing and organising the project).

Domestic clients
 The domestic client is to appoint a principal designer and a principal
 contractor when there is more than one contractor, if not your duties
 will automatically transferred to the contractor or principal contractor.

Further information can be obtained from the HSE following this link:
<http://www.hse.gov.uk/construction/cdm/2015/domestic-clients.htm>

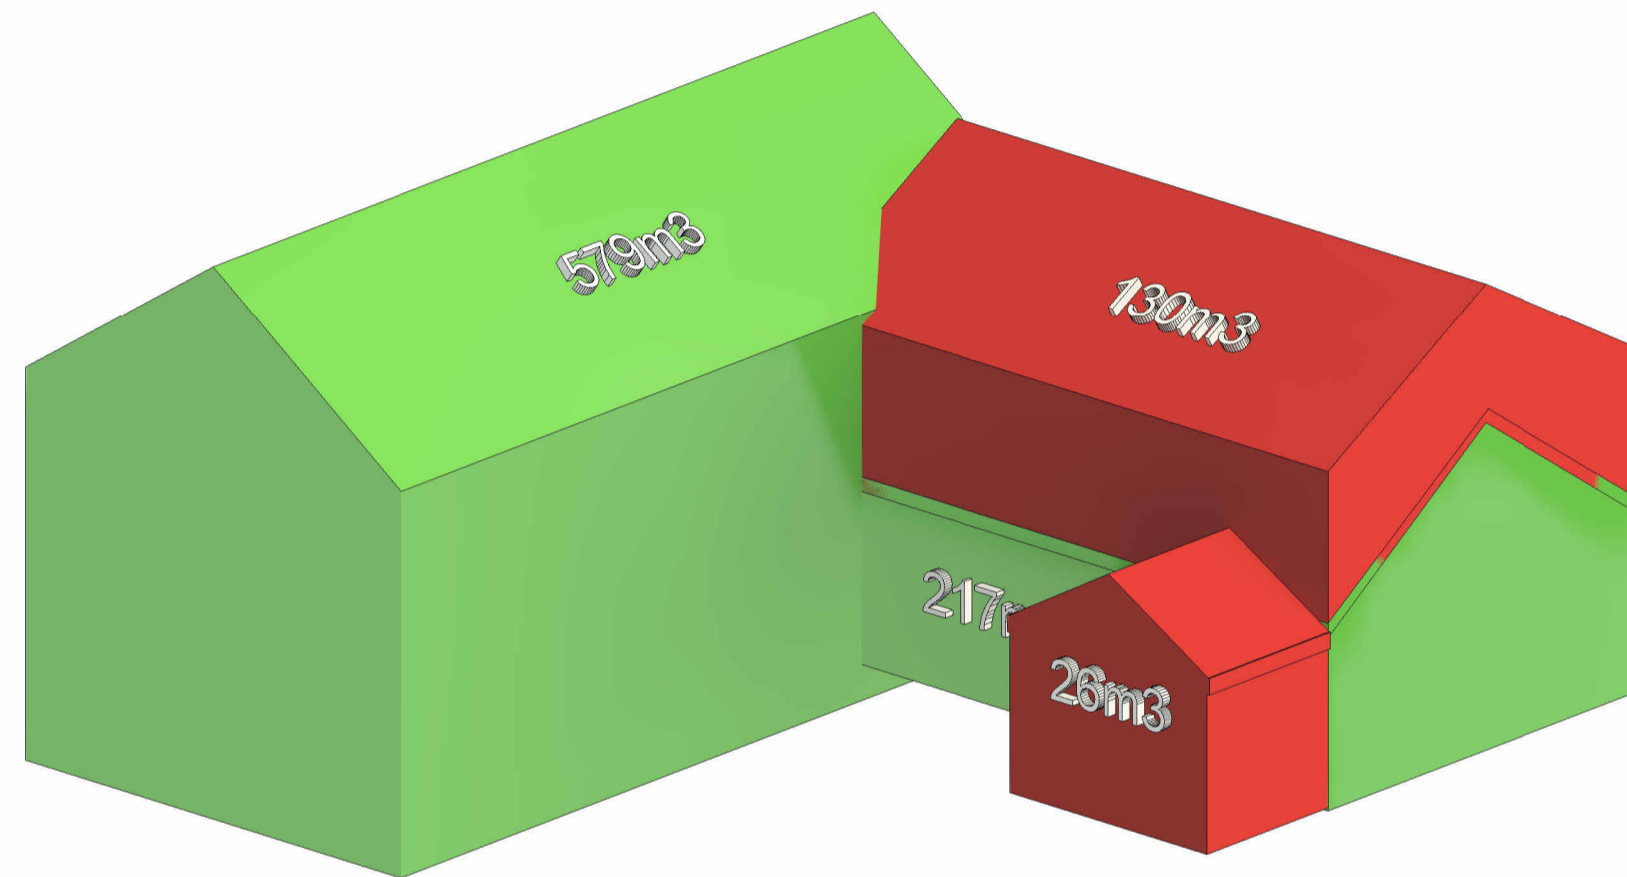

1 Planning Volumes

No.	Description	Date

PROJECT ADDRESS

**High Royd House, High
 Royd Lane, Hoyland, S74
 9NW**

PROJECT NAME

**Annex Extension to Existing
 Dwelling**

SHEET NAME		Planning Volumes	
DRAWN BY	CHECKED BY	DATE	
KO	LO	17/09/24	
SCALE (@A2)		PROJECT NUMBER	
		2102	
DRAWING NUMBER			REV
P103			