





Proposed Site Elevation - 1:500

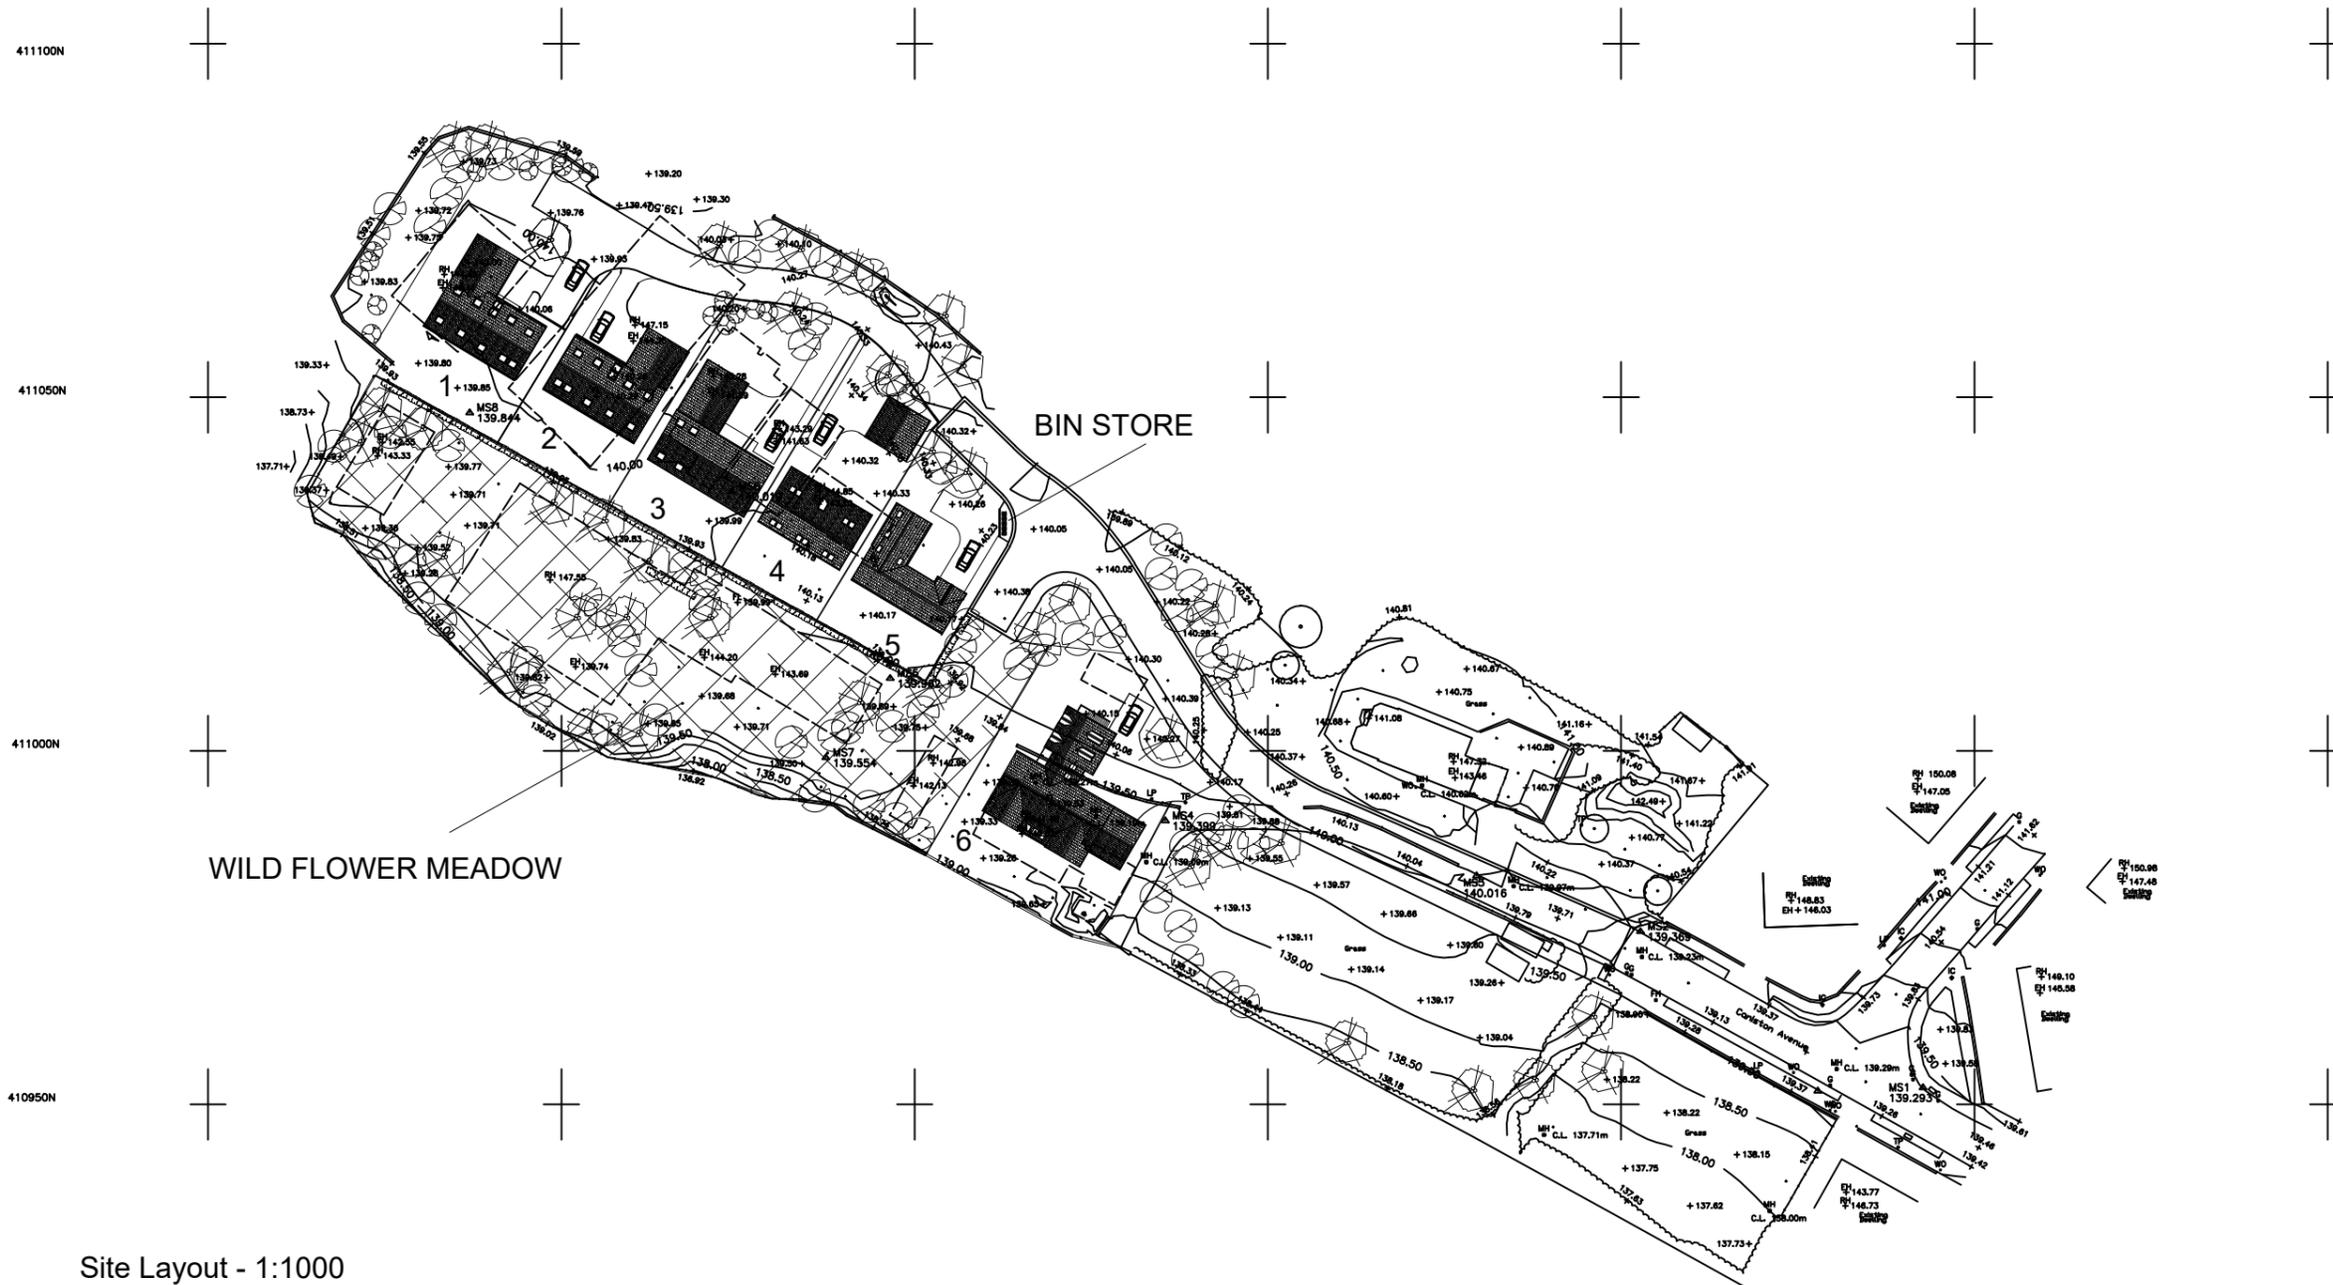

Site Layout - 1:1000

NOTES
DO NOT SCALE FROM THIS DRAWING.
It is the Contractor's responsibility to check all governing dimensions and verify all dimensions on site before commencing any work or making any shop drawings. This drawing is to be read in conjunction with schedules of work, specifications, bills of quantities and other relevant information. Any discrepancies are to be reported to the Project Architect.
Work and materials are to be in accordance with the Building Regulations and to comply with the relevant British Standards.
This drawing is copyright of Mark Brotherton Ltd and should not be reproduced in whole or part without their written permission.

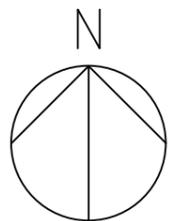

A	16 08 22	Highways update
Rev:	Date:	Notes:

FOX ARCHITECTURE & DESIGN
Fox Cottage, Whitley Road, Whitley West Yorkshire, WF12 0LU
T 01924 459231
E info@foxarchitecture.co.uk
www.foxarchitecture.co.uk

Client:	Mrs S Senior	
Project:	Coniston Farm, Coniston Ave, Staincross, Barnsley, S75 5BB	
Drawing:	Proposed Site Layout & Elevation	
Date:	Aug 2022	Scale: 1:1000, 1:500 @ A3
Drawing No:	2062/200	Rev: A